


STATE	PROJECT NO.	YEAR	SHEET NO.	SHEETS
KANSAS	87 N-0190-01	2005	83	96

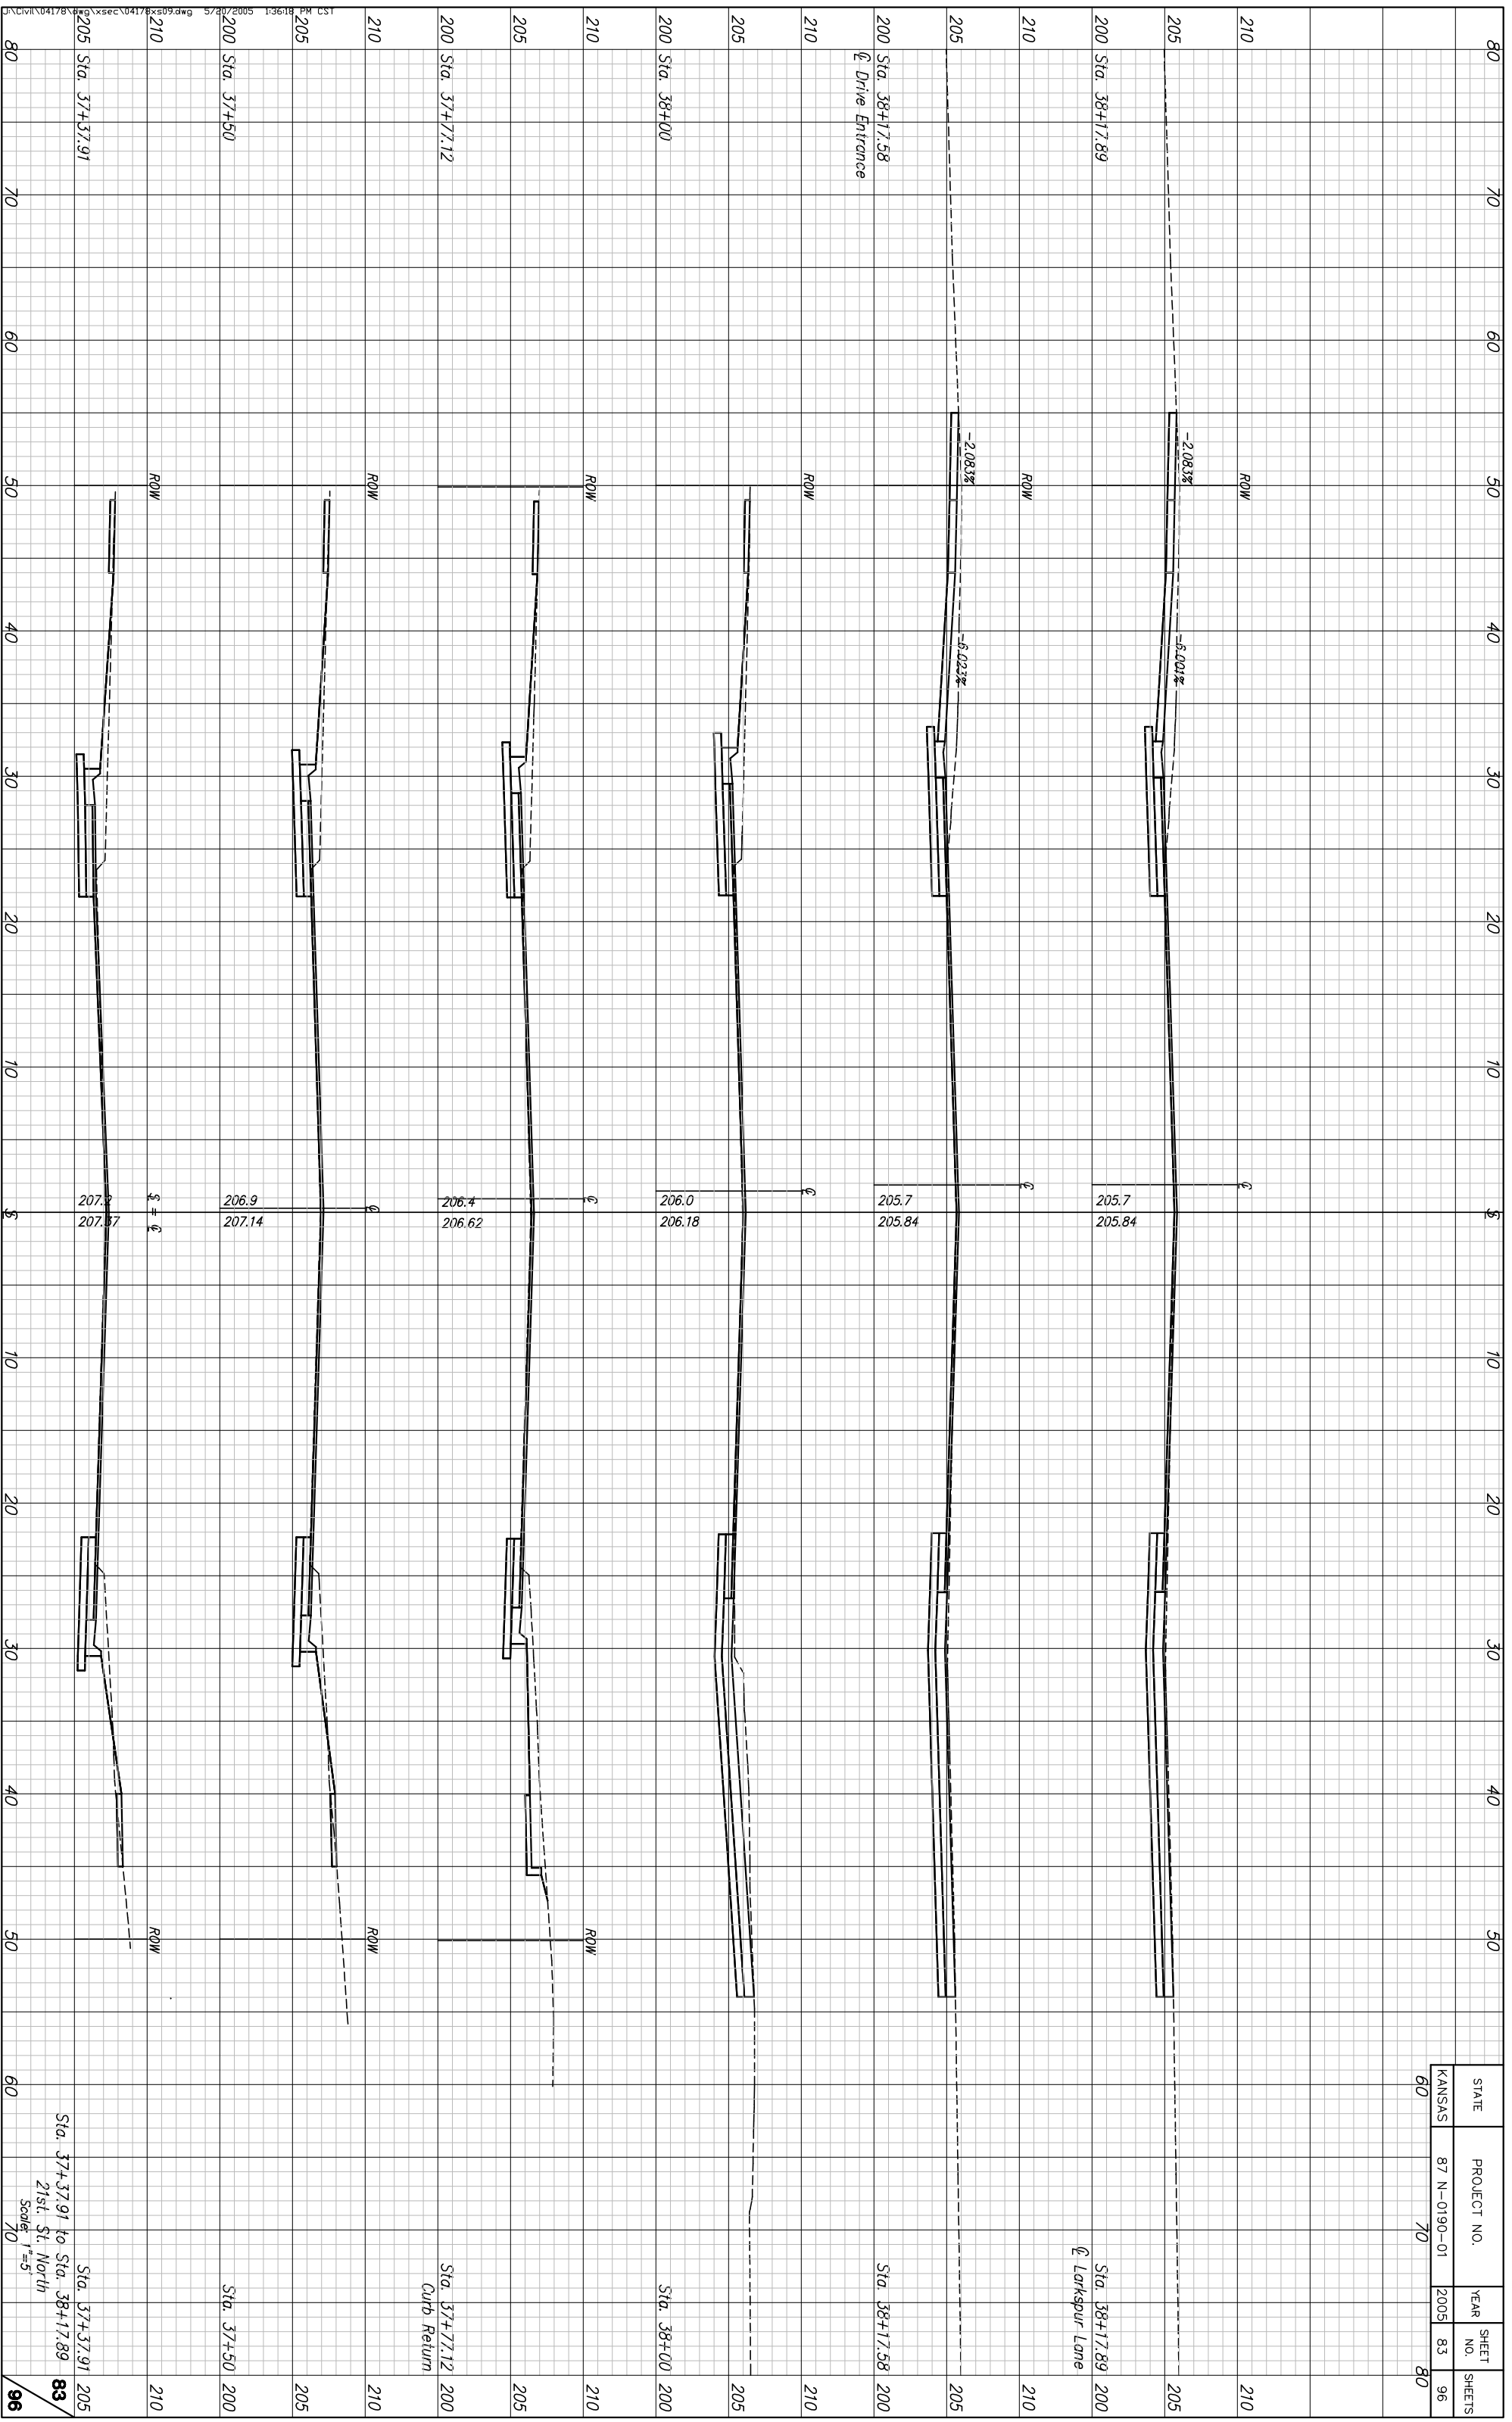

D:\Civil\04178\wg\ksec\04178\kxcl9.dwg 5/20/2005 1:36:18 PM CST

Sta. 37+37.91 to Sta. 38+17.89
21st. St. North
Scale 1"=5'
70