


STATE	PROJECT NO.	YEAR	SHEET NO.	SHEETS
KANSAS	87 N-0190-01	2005	86	96

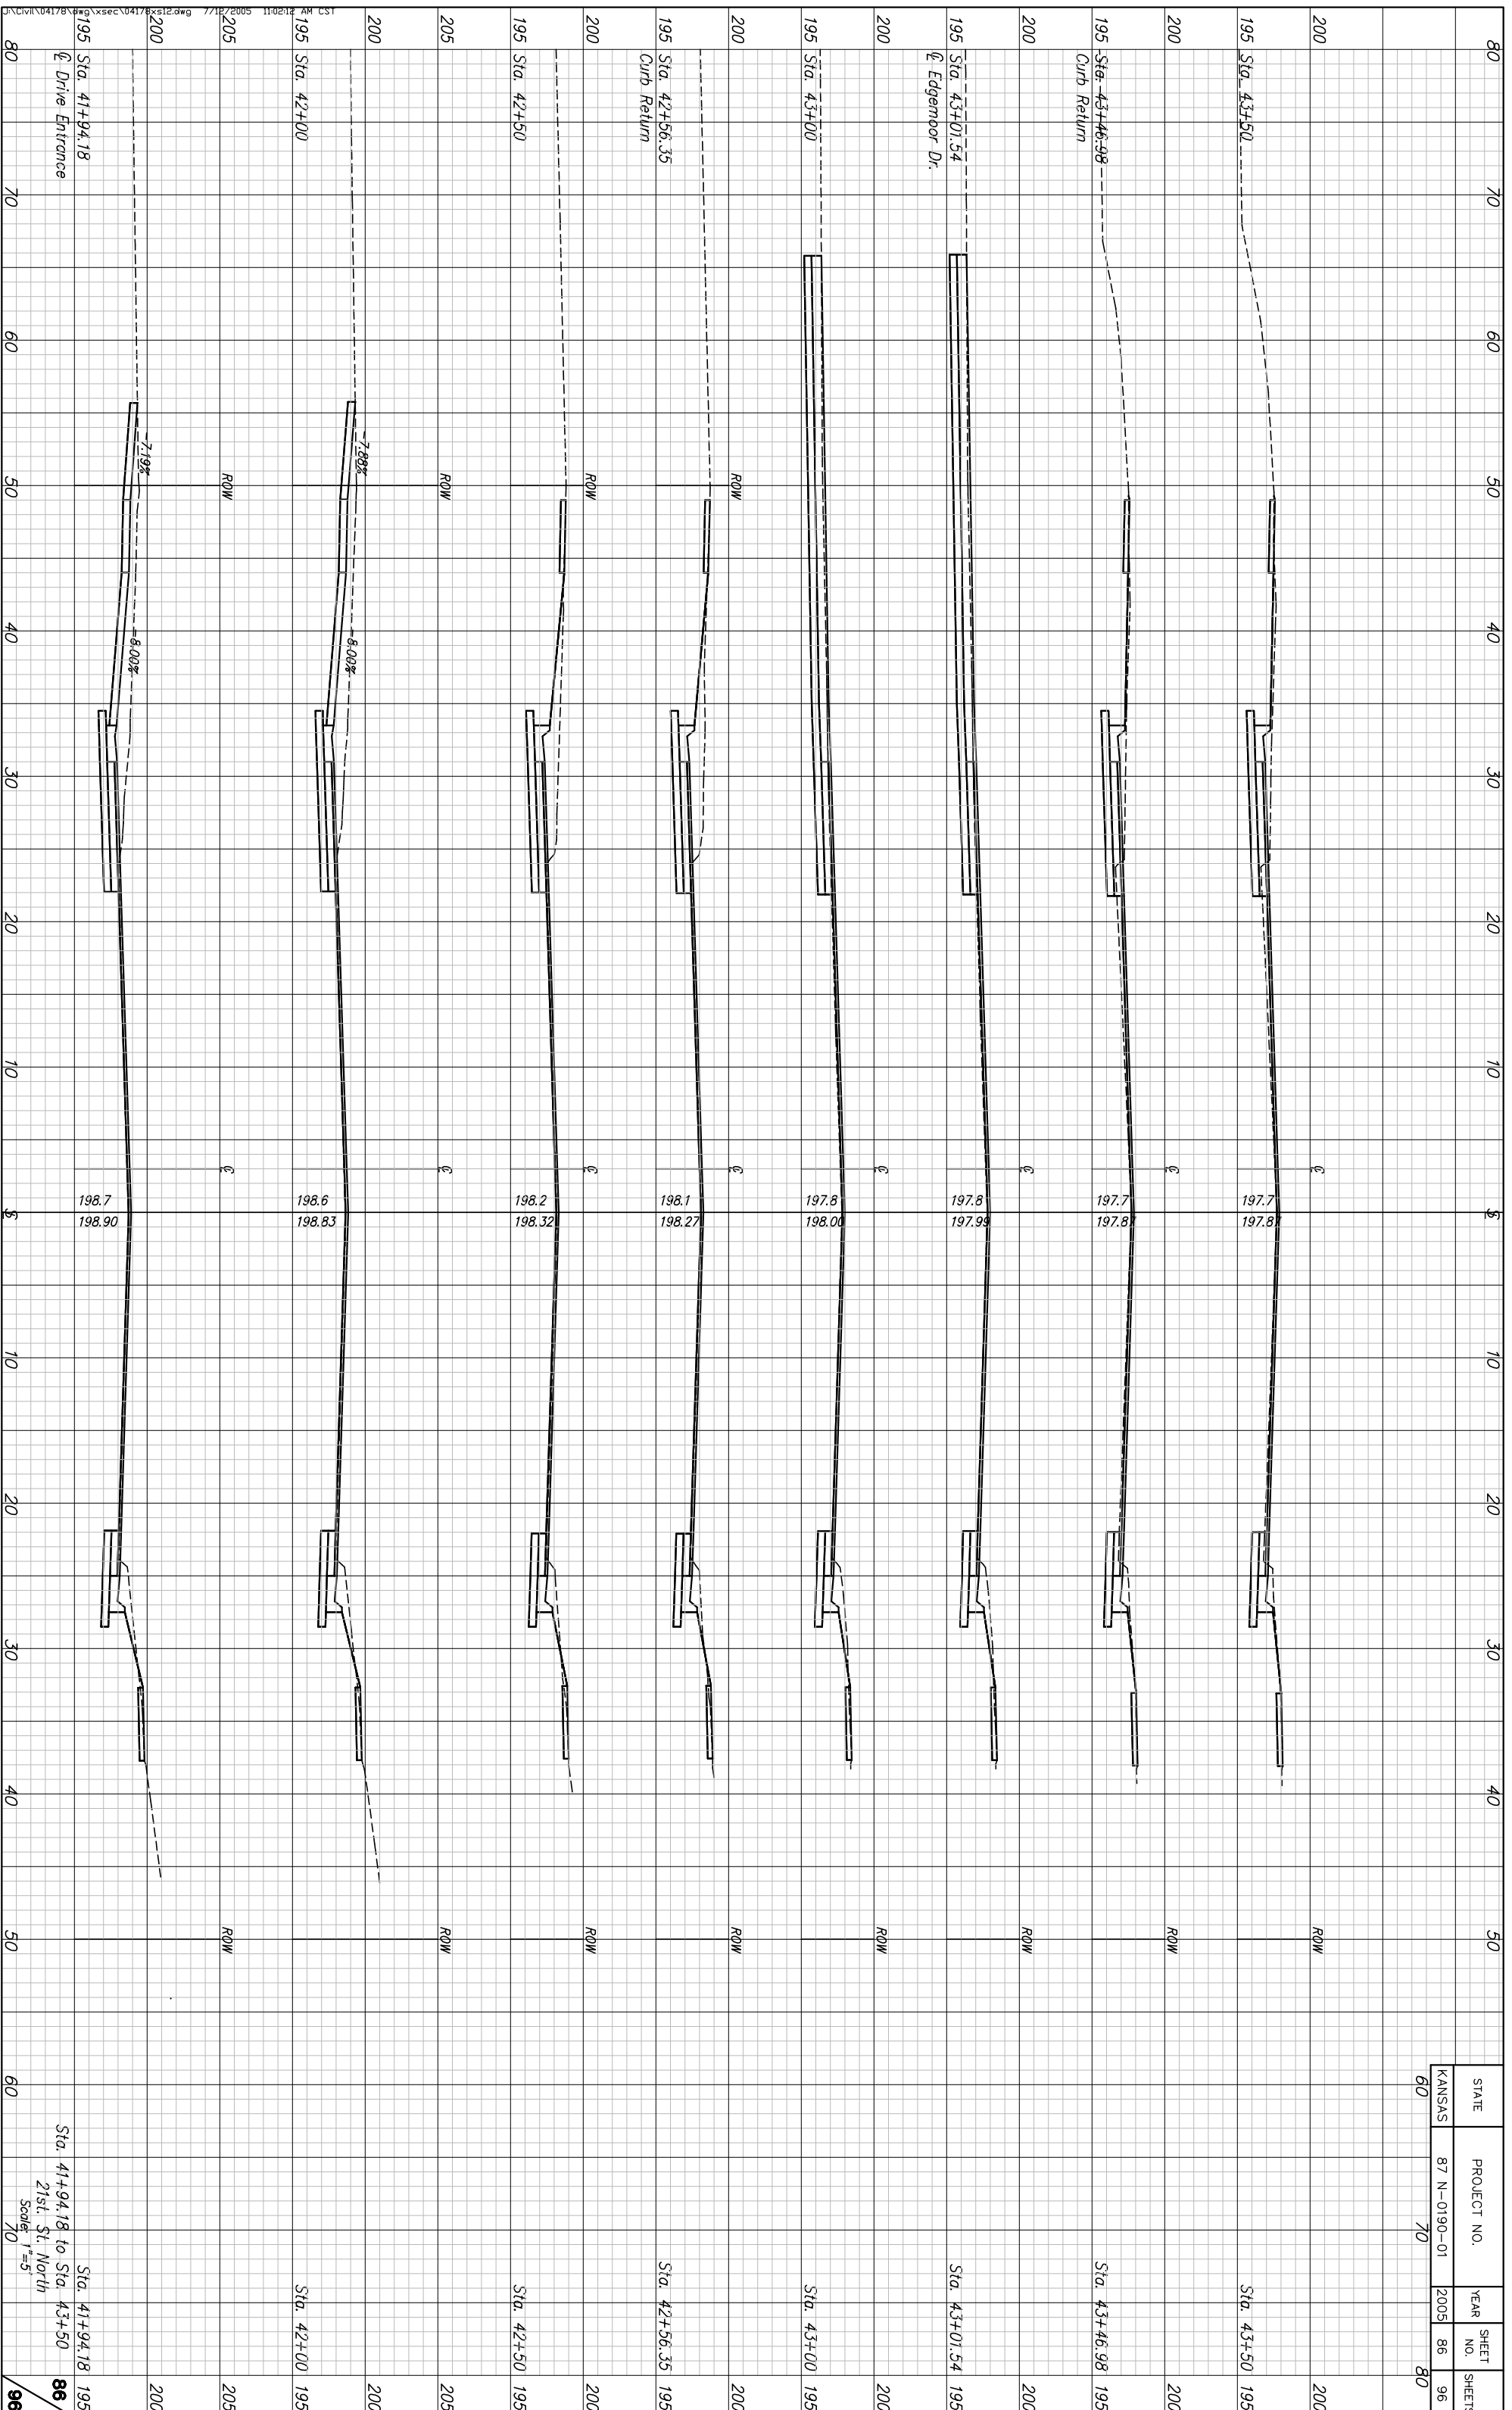

7/12/2005 11:02:12 AM CST
 D:\civ\104178\wg\ksec\104178\kx12.dwg
 Sta. 41+94.18 to Sta. 43+50
 21st. St. North
 Scale: 1"=5'
 70'
 86 / 96