


STATE	PROJECT NO.	YEAR	SHEET NO.	SHEETS
KANSAS	87 N-0190-01	2005	89	96

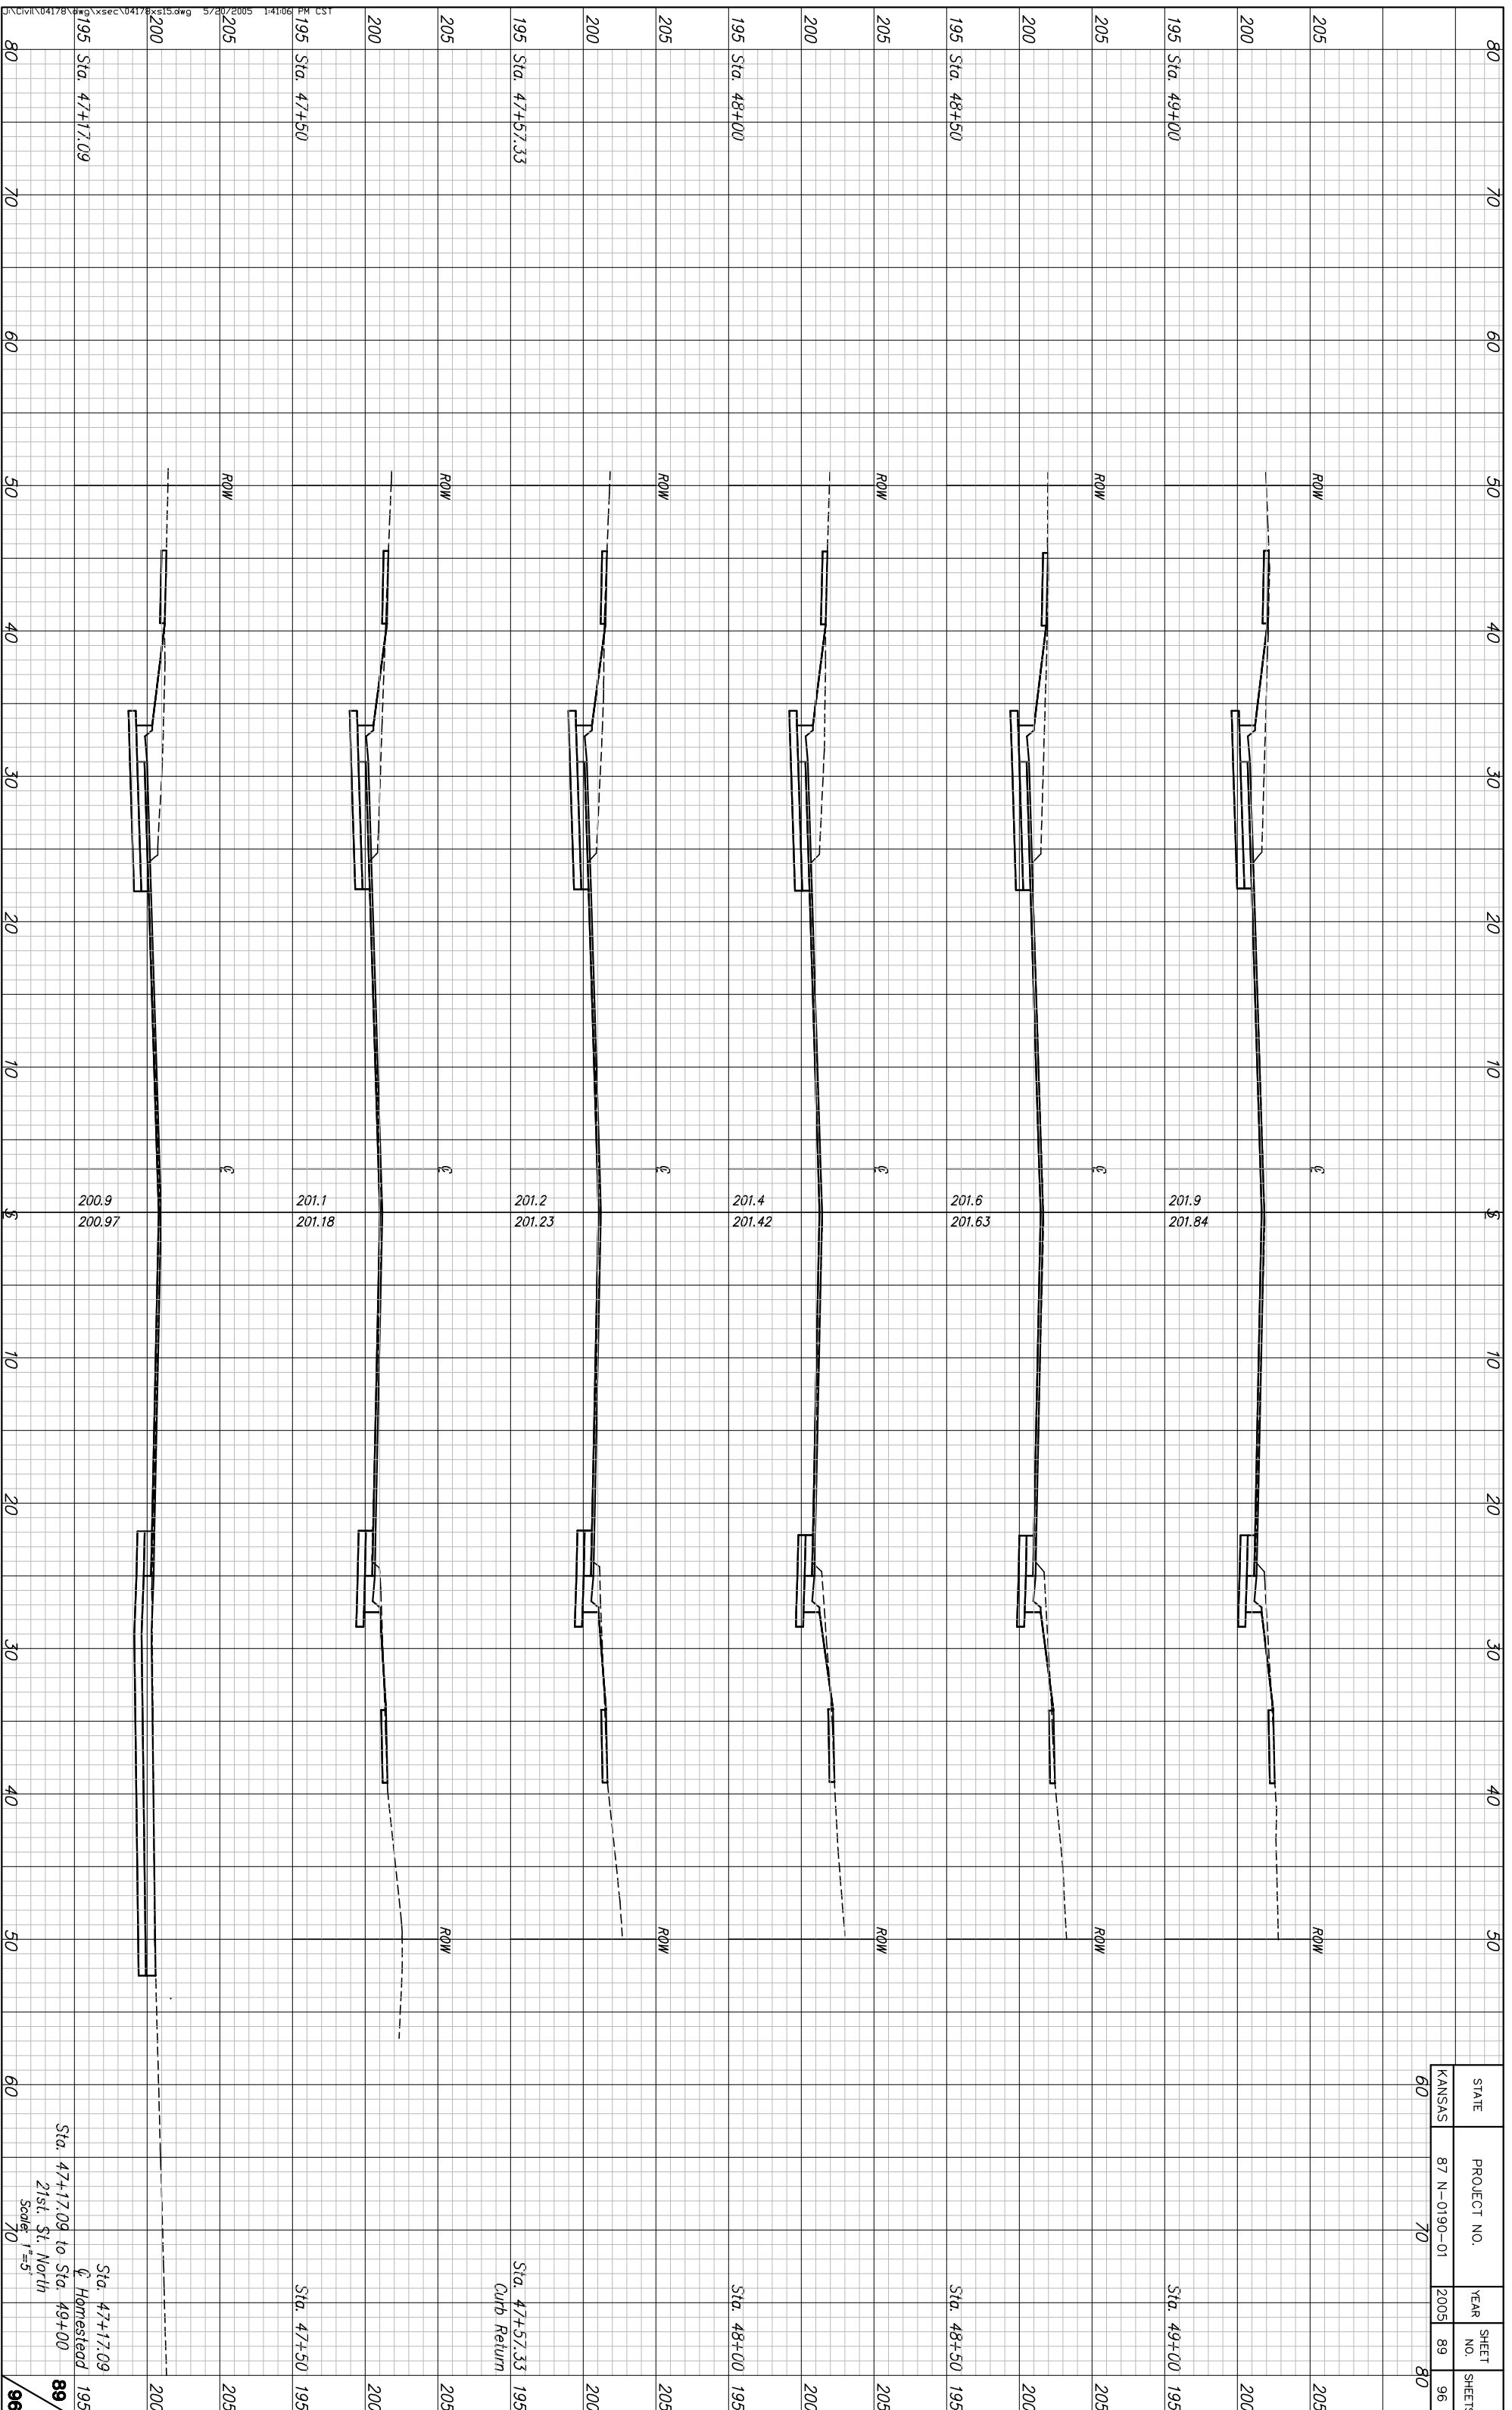

Sta. 47+17.09
 @ Homestead
 Sta. 47+17.09 to Sta. 49+00
 21st. St. North
 Scale 1"=5'
 70