


STATE	PROJECT NO.	YEAR	SHEET NO.	SHEETS
KANSAS	87 N-0190-01	2005	95	96

60

70

80

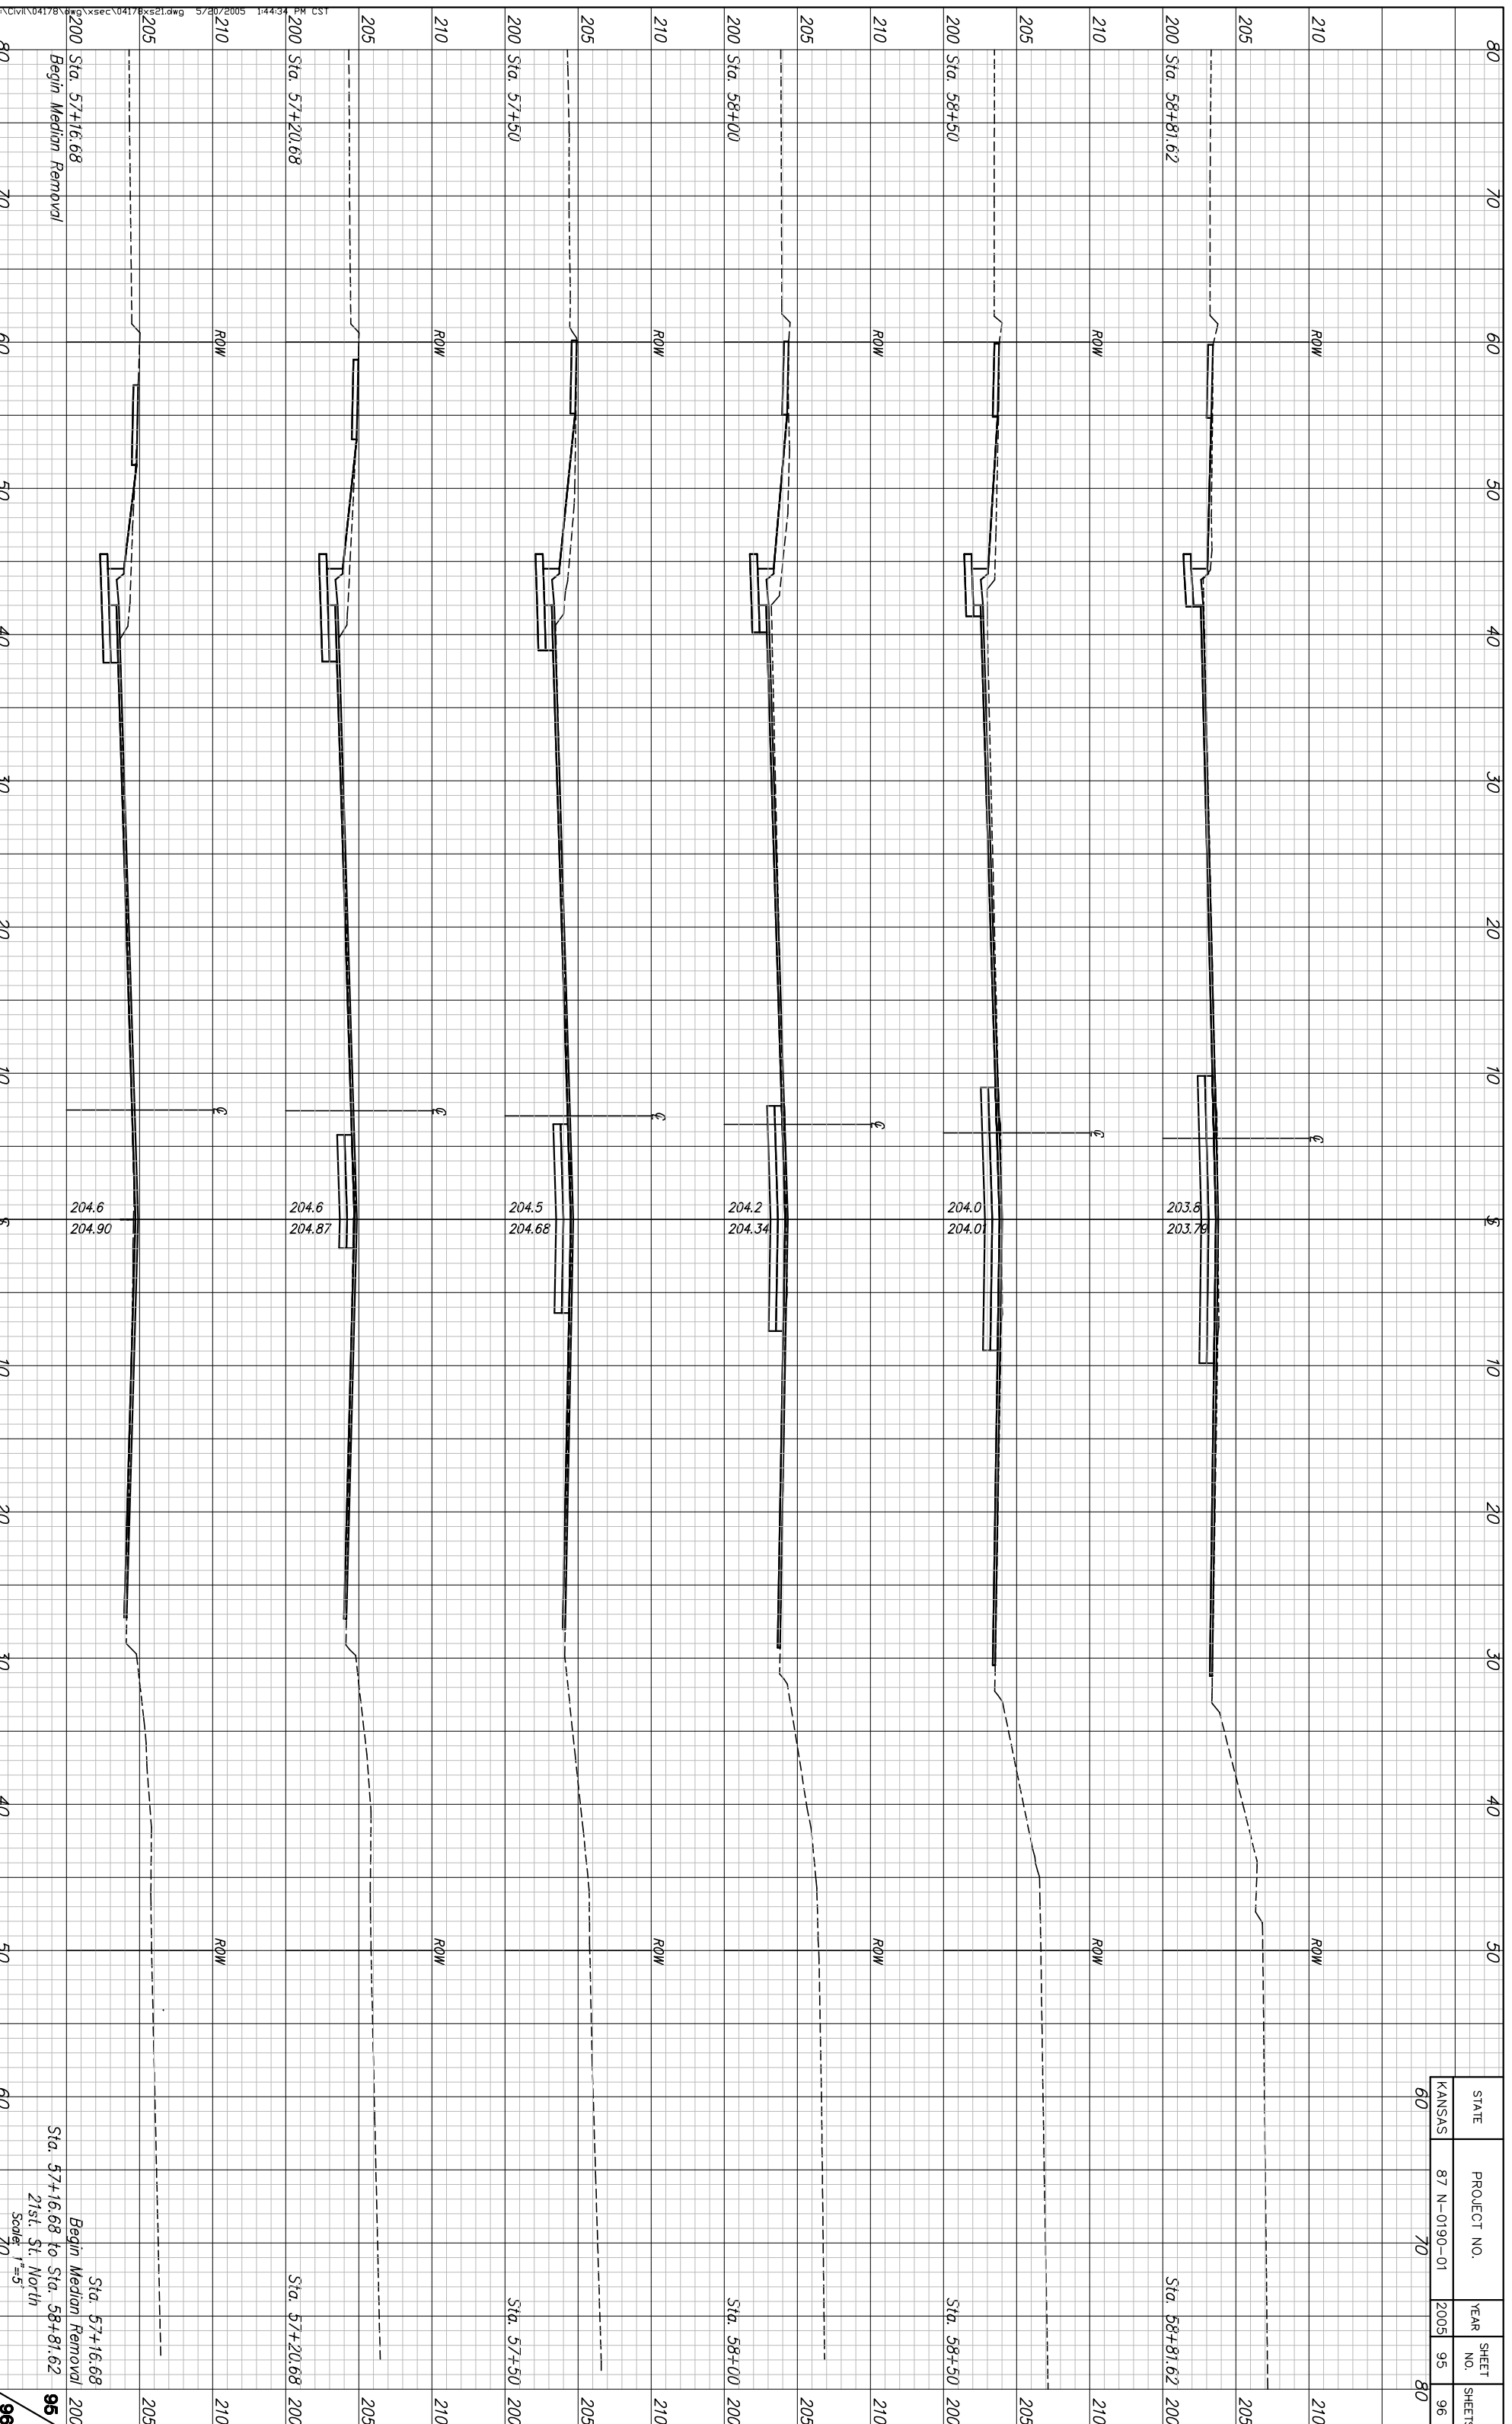

D:\civ\104178\wg\ksec\104178\ksec1.dwg 5/20/2005 1:44:34 PM CST

200 Sta. 57+16.68  
Begin Median Removal

205  
210  
ROW

200 Sta. 57+20.68

205  
210  
ROW

200 Sta. 57+50

205  
210  
ROW

200 Sta. 58+00

205  
210  
ROW

200 Sta. 58+50

205  
210  
ROW

200 Sta. 58+81.62

205  
210  
ROW

200 Sta. 57+16.68 to Sta. 58+81.62  
21st. St. North  
Scale: 1"=5'

205  
210  
ROW

200 Sta. 57+20.68

205  
210  
ROW

200 Sta. 57+50

205  
210  
ROW

200 Sta. 58+81.62

205  
210  
ROW

95  
96