

PLAN AND PROFILE OF PROPOSED

CENTRAL AND OLIVER INTERSECTION

CITY OF WICHITA
SEDGWICK COUNTY, KANSAS



PROJECT NO. 472-84362

JIM ARMOUR, P.E. - CITY ENGINEER

PAVING O.C.A. NO. 706950
WATER O.C.A. NO. 636184
SANITARY SEWER O.C.A. NO. 620472

INDEX TO DRAWINGS

SHEET NO	DESCRIPTION
1	TITLE SHEET
2	GENERAL NOTES
3	TYPICAL SECTIONS
4-5	PLAN SHEETS
6	PAVING BUBBLE MAP
7-9	STORM SEWER PLAN AND PROFILE
10	STORM SEWER BUBBLE MAP
11	INTERSECTION DETAIL
12-17	PAVING DETAILS
18-26	STORM SEWER DETAILS
27	MISCELLANEOUS DETAILS
28	SANITARY SEWER PLAN AND PROFILE
29	SANITARY SEWER BUBBLE MAP
30-32	WATER PLAN AND PROFILE
33	WATER BUBBLE MAP
34-36	WATER DETAILS
37-38	SUMMARY OF QUANTITIES
39-44	EROSION CONTROL BMP SHEETS
45-46	TRAFFIC SIGNAL PLAN
47-49	TRAFFIC SIGNAL DETAILS
50-51	PAVEMENT MARKING AND SIGNING PLAN
52	SIGNING DETAILS
53	CONSTRUCTION SEQUENCE SUMMARY
54-58	TRAFFIC CONTROL PLAN
59-61	TRAFFIC CONTROL DETAILS
62-68	CROSS SECTIONS

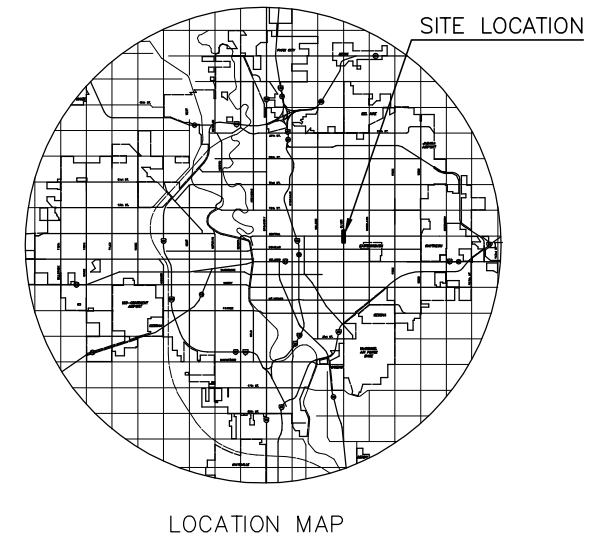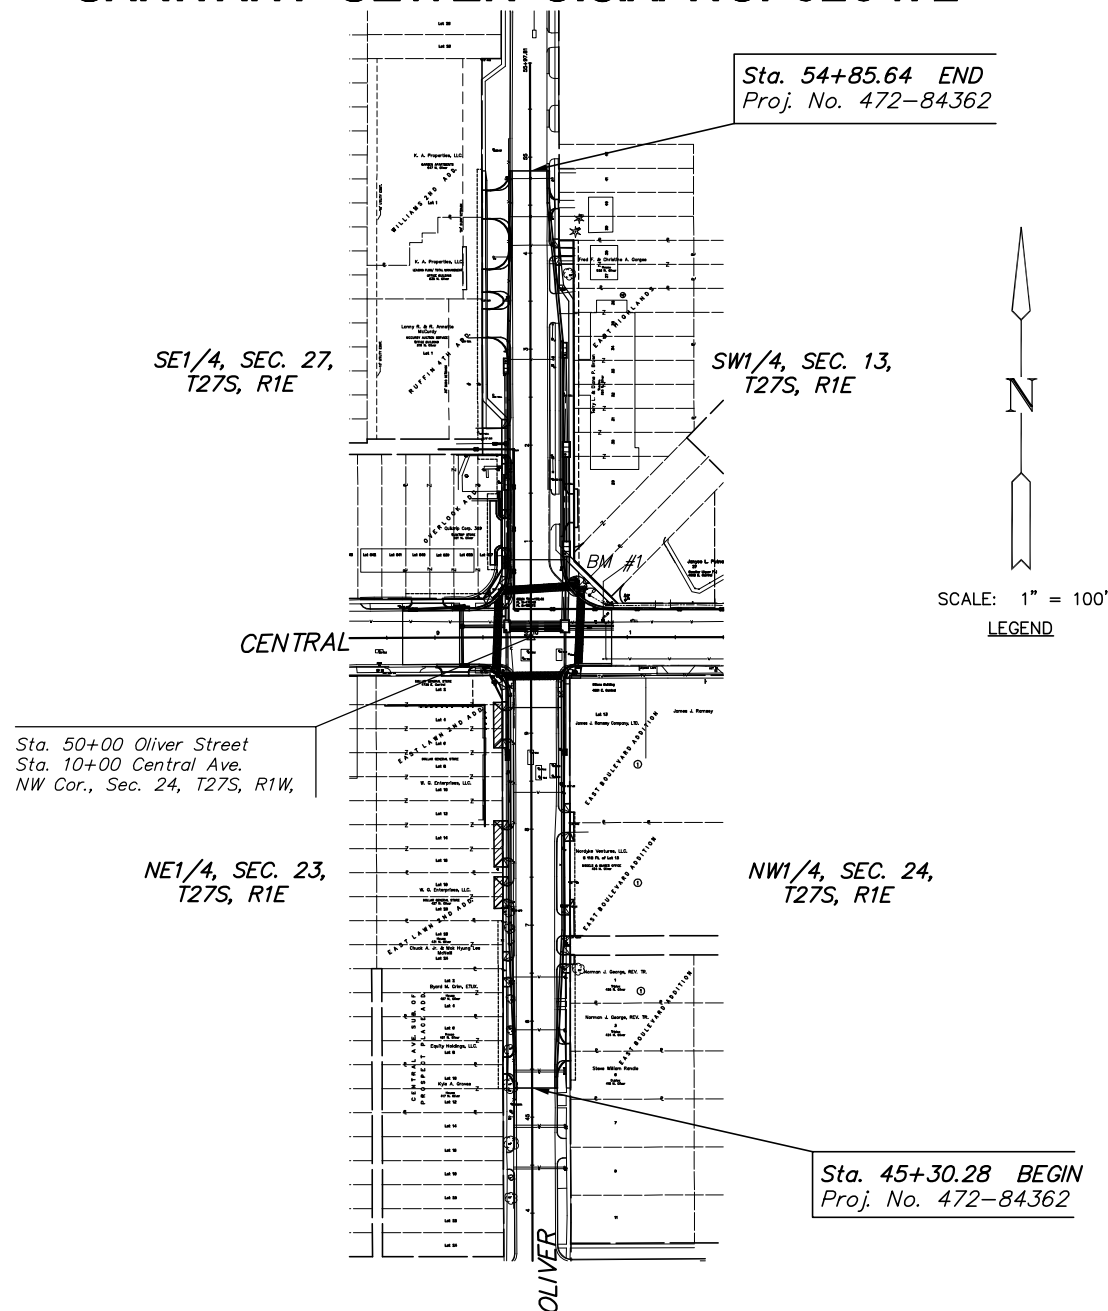

BENCHMARK

BM #1 City of Wichita benchmark disc in concrete base of traffic signal, 53' north and 48' east of Section Corner at Central and Oliver.
Elev. = 178.10

J:\Civil\05709\dwg\title\05709ET.DWG 01/29/2007 10:58:21 AM CST

 MKEC ENGINEERING CONSULTANTS 411 N. WEBB ROAD WICHITA, KS. 67206 316 - 684 - 9600	CENTRAL AND OLIVER INTERSECTION		
	PROJECT NAME		
	TITLE SHEET		
	SHEET TITLE		
JRA DESIGN BY.	JSB DRAWN BY.	JRA CHECKED BY.	
JAN. 2007 DATE	05709 JOB NO.	1 / 68 SHEET/OF	