
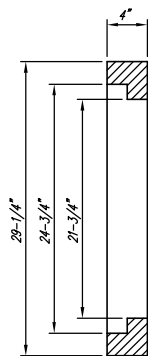





DEETER #2433 GRATE

24" x 24" Frame and Grate Detail

NOTE: Grates shall be imprinted on the top surface with "CITY OF WICHITA" using letters at least 1" in height. Other marking methods may be approved by the engineer.

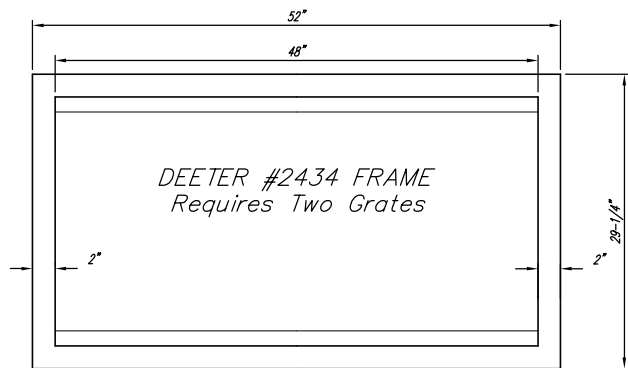

Double 24" x 24" Frame Detail

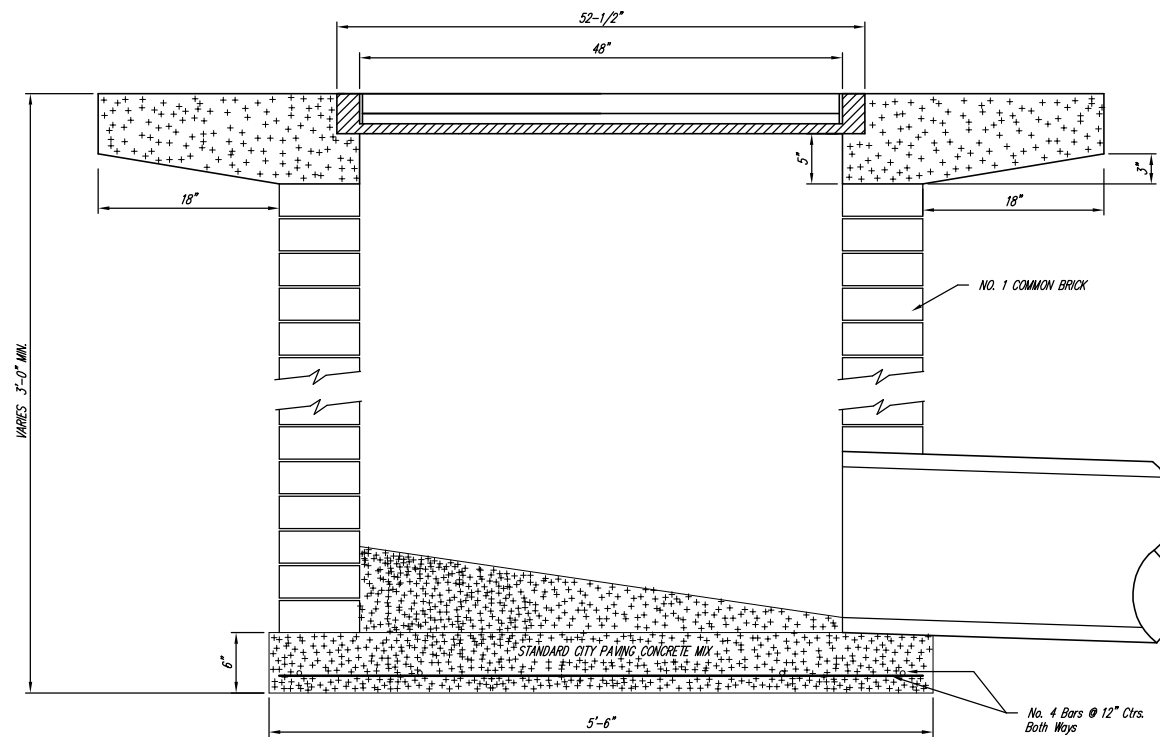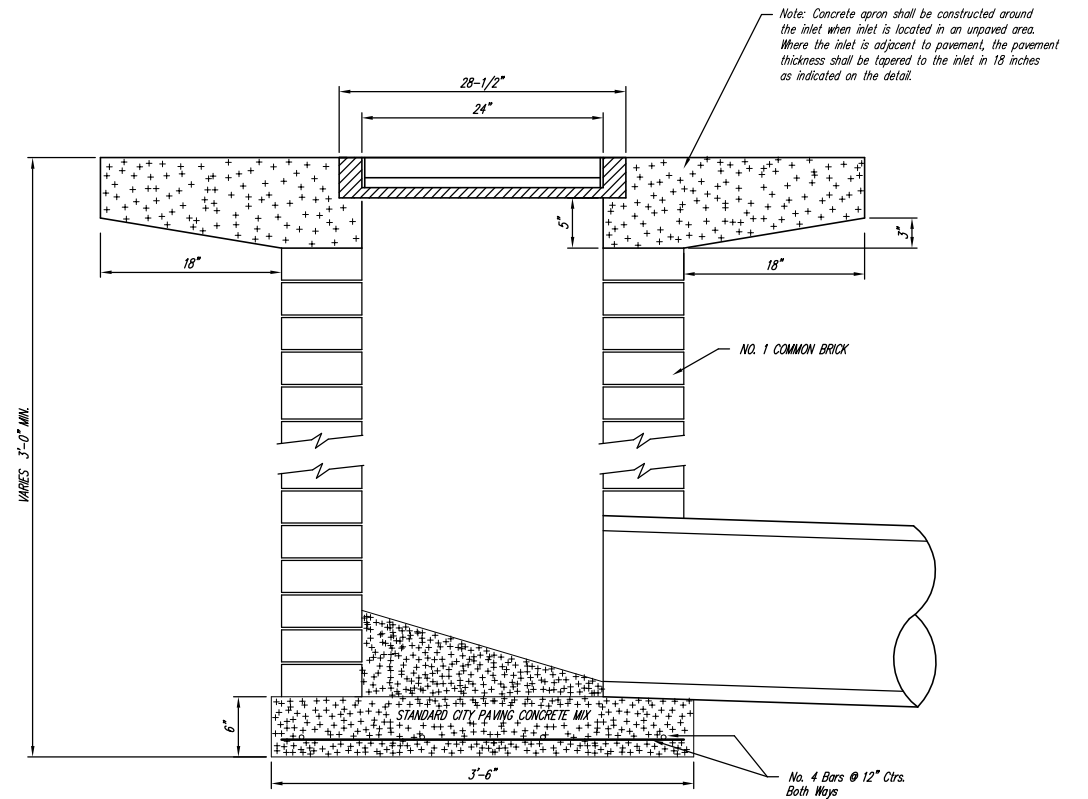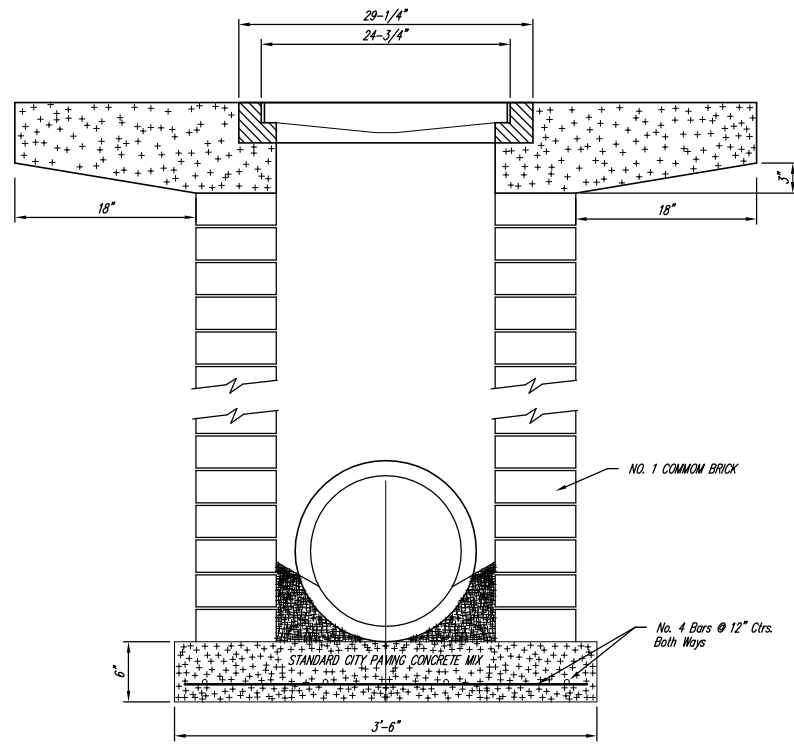

	DROP INLET 2' X 2 1/2' X 4'	
	JAMES L. ARMOUR, P.E. — CITY ENGINEER	
	PROJECT NUMBER 472-B4362	INDEX CODE XXXXXX
	DATE MAR 96	SHEET 22 OF 68