


Scale: 1" = 20'

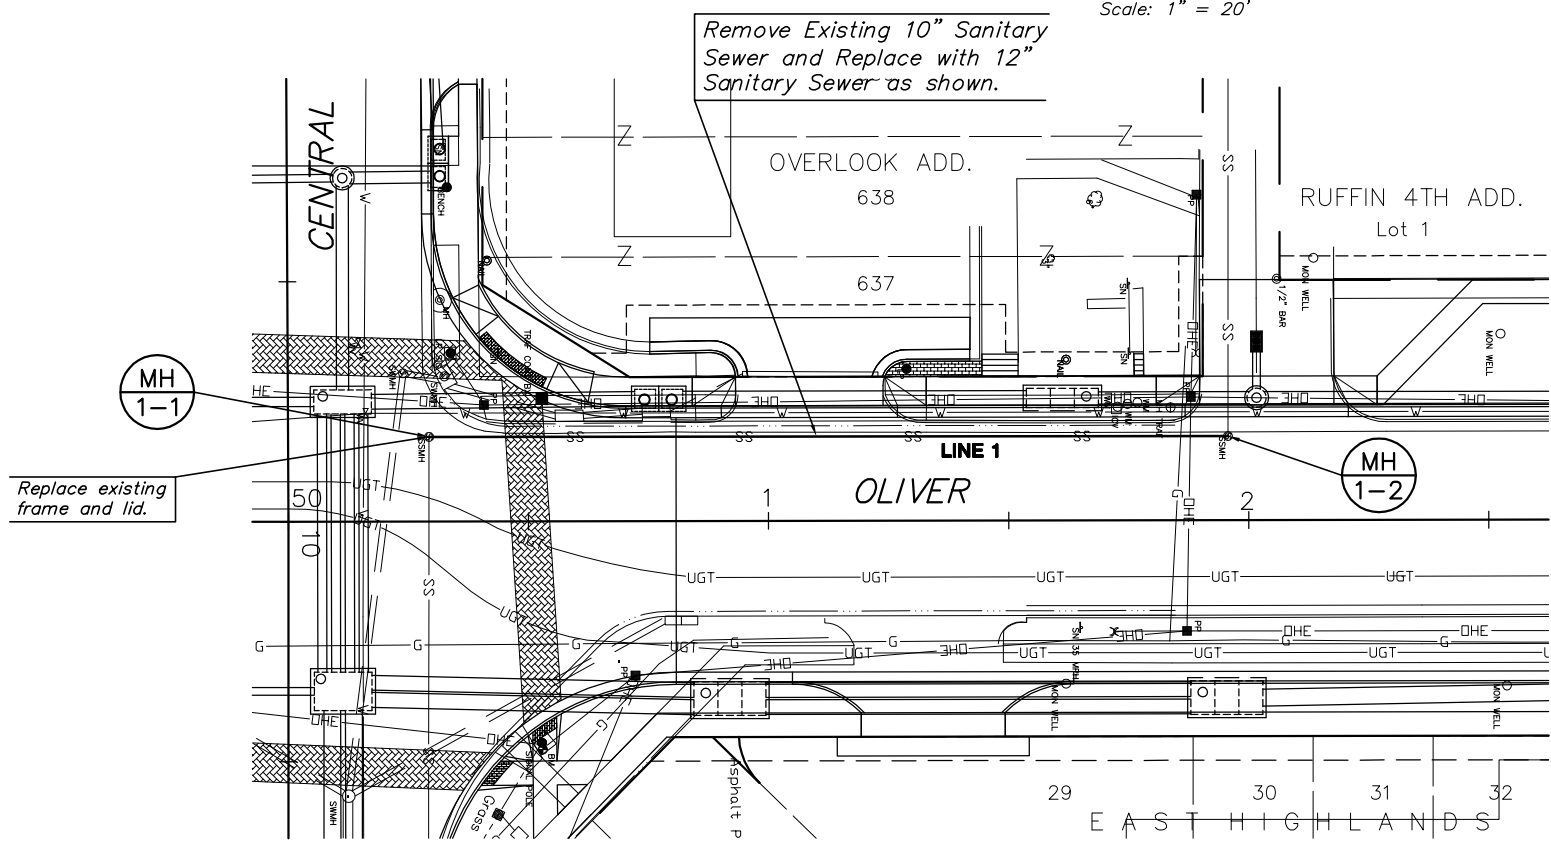

PLAN - LINE 1
SCALE: 1" = 20'

Note: SS modifications also noted in Book C-1, page C-41

PROFILE - LINE 1
HORIZ: 1" = 20'

