


**CENTRAL & OLIVER  
INTERSECTION  
CROSS SECTIONS**

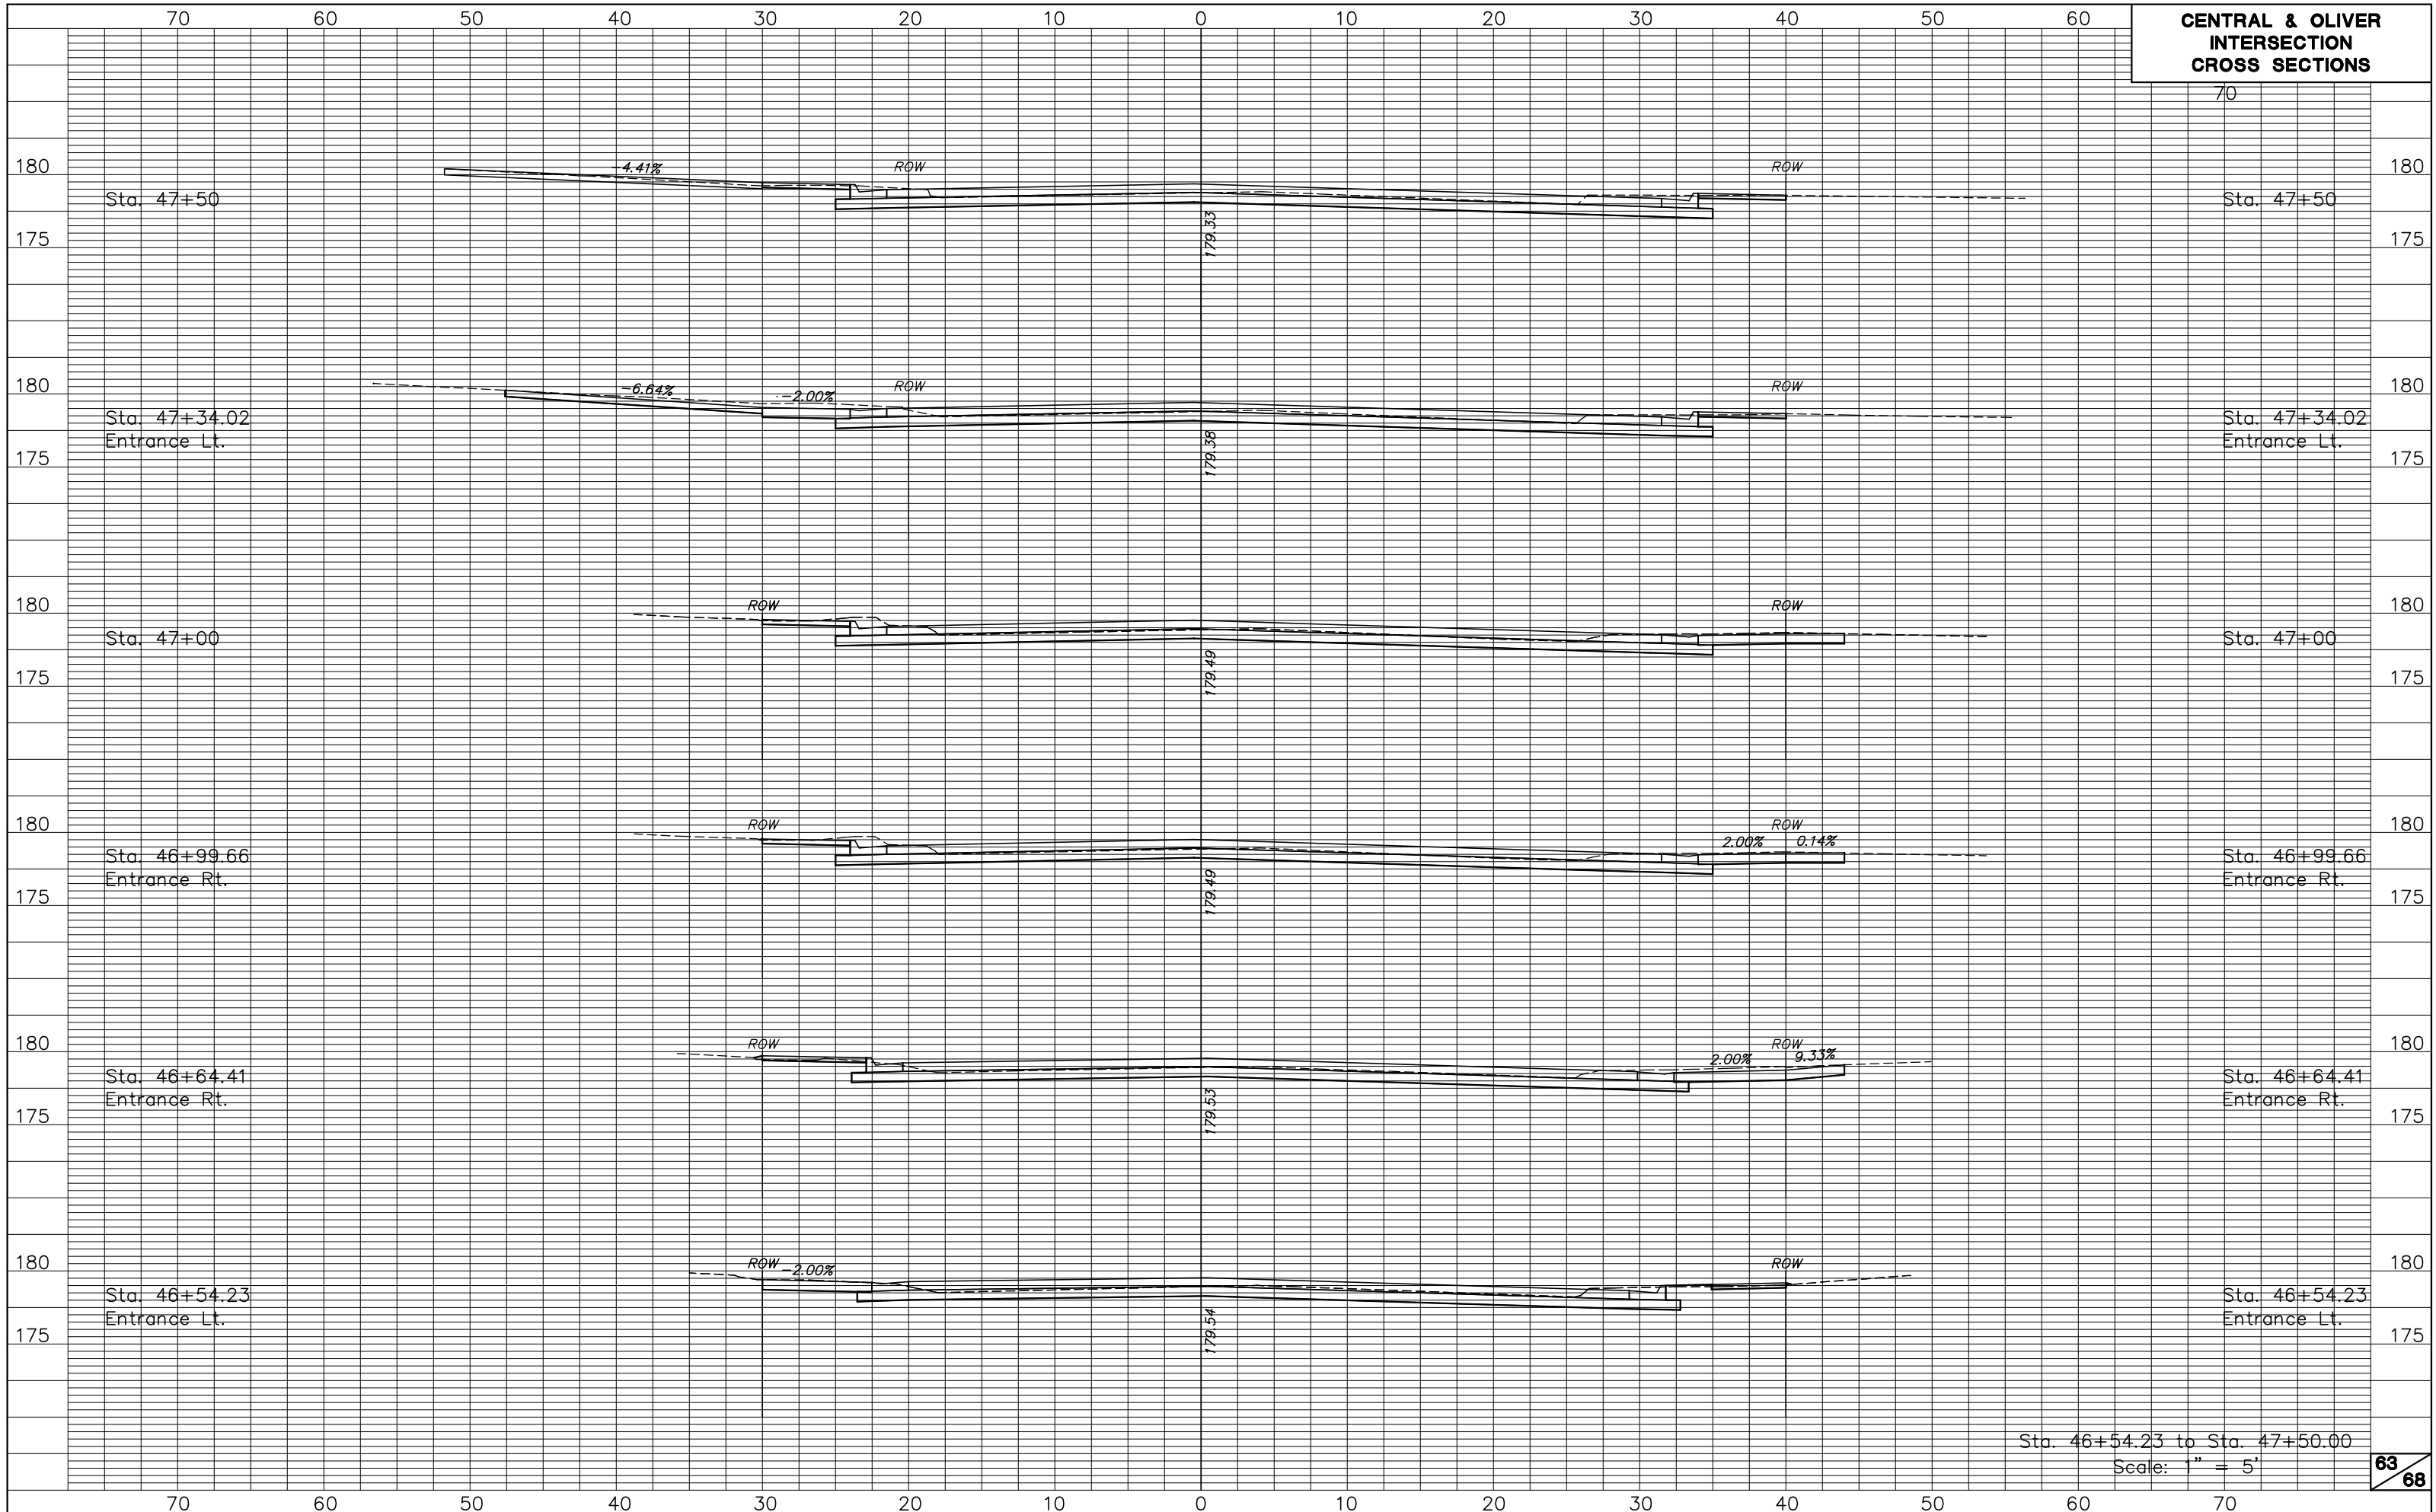

Sta. 46+54.23 to Sta. 47+50.00  
Scale: 1" = 5'