


**CENTRAL & OLIVER  
INTERSECTION  
CROSS SECTIONS**

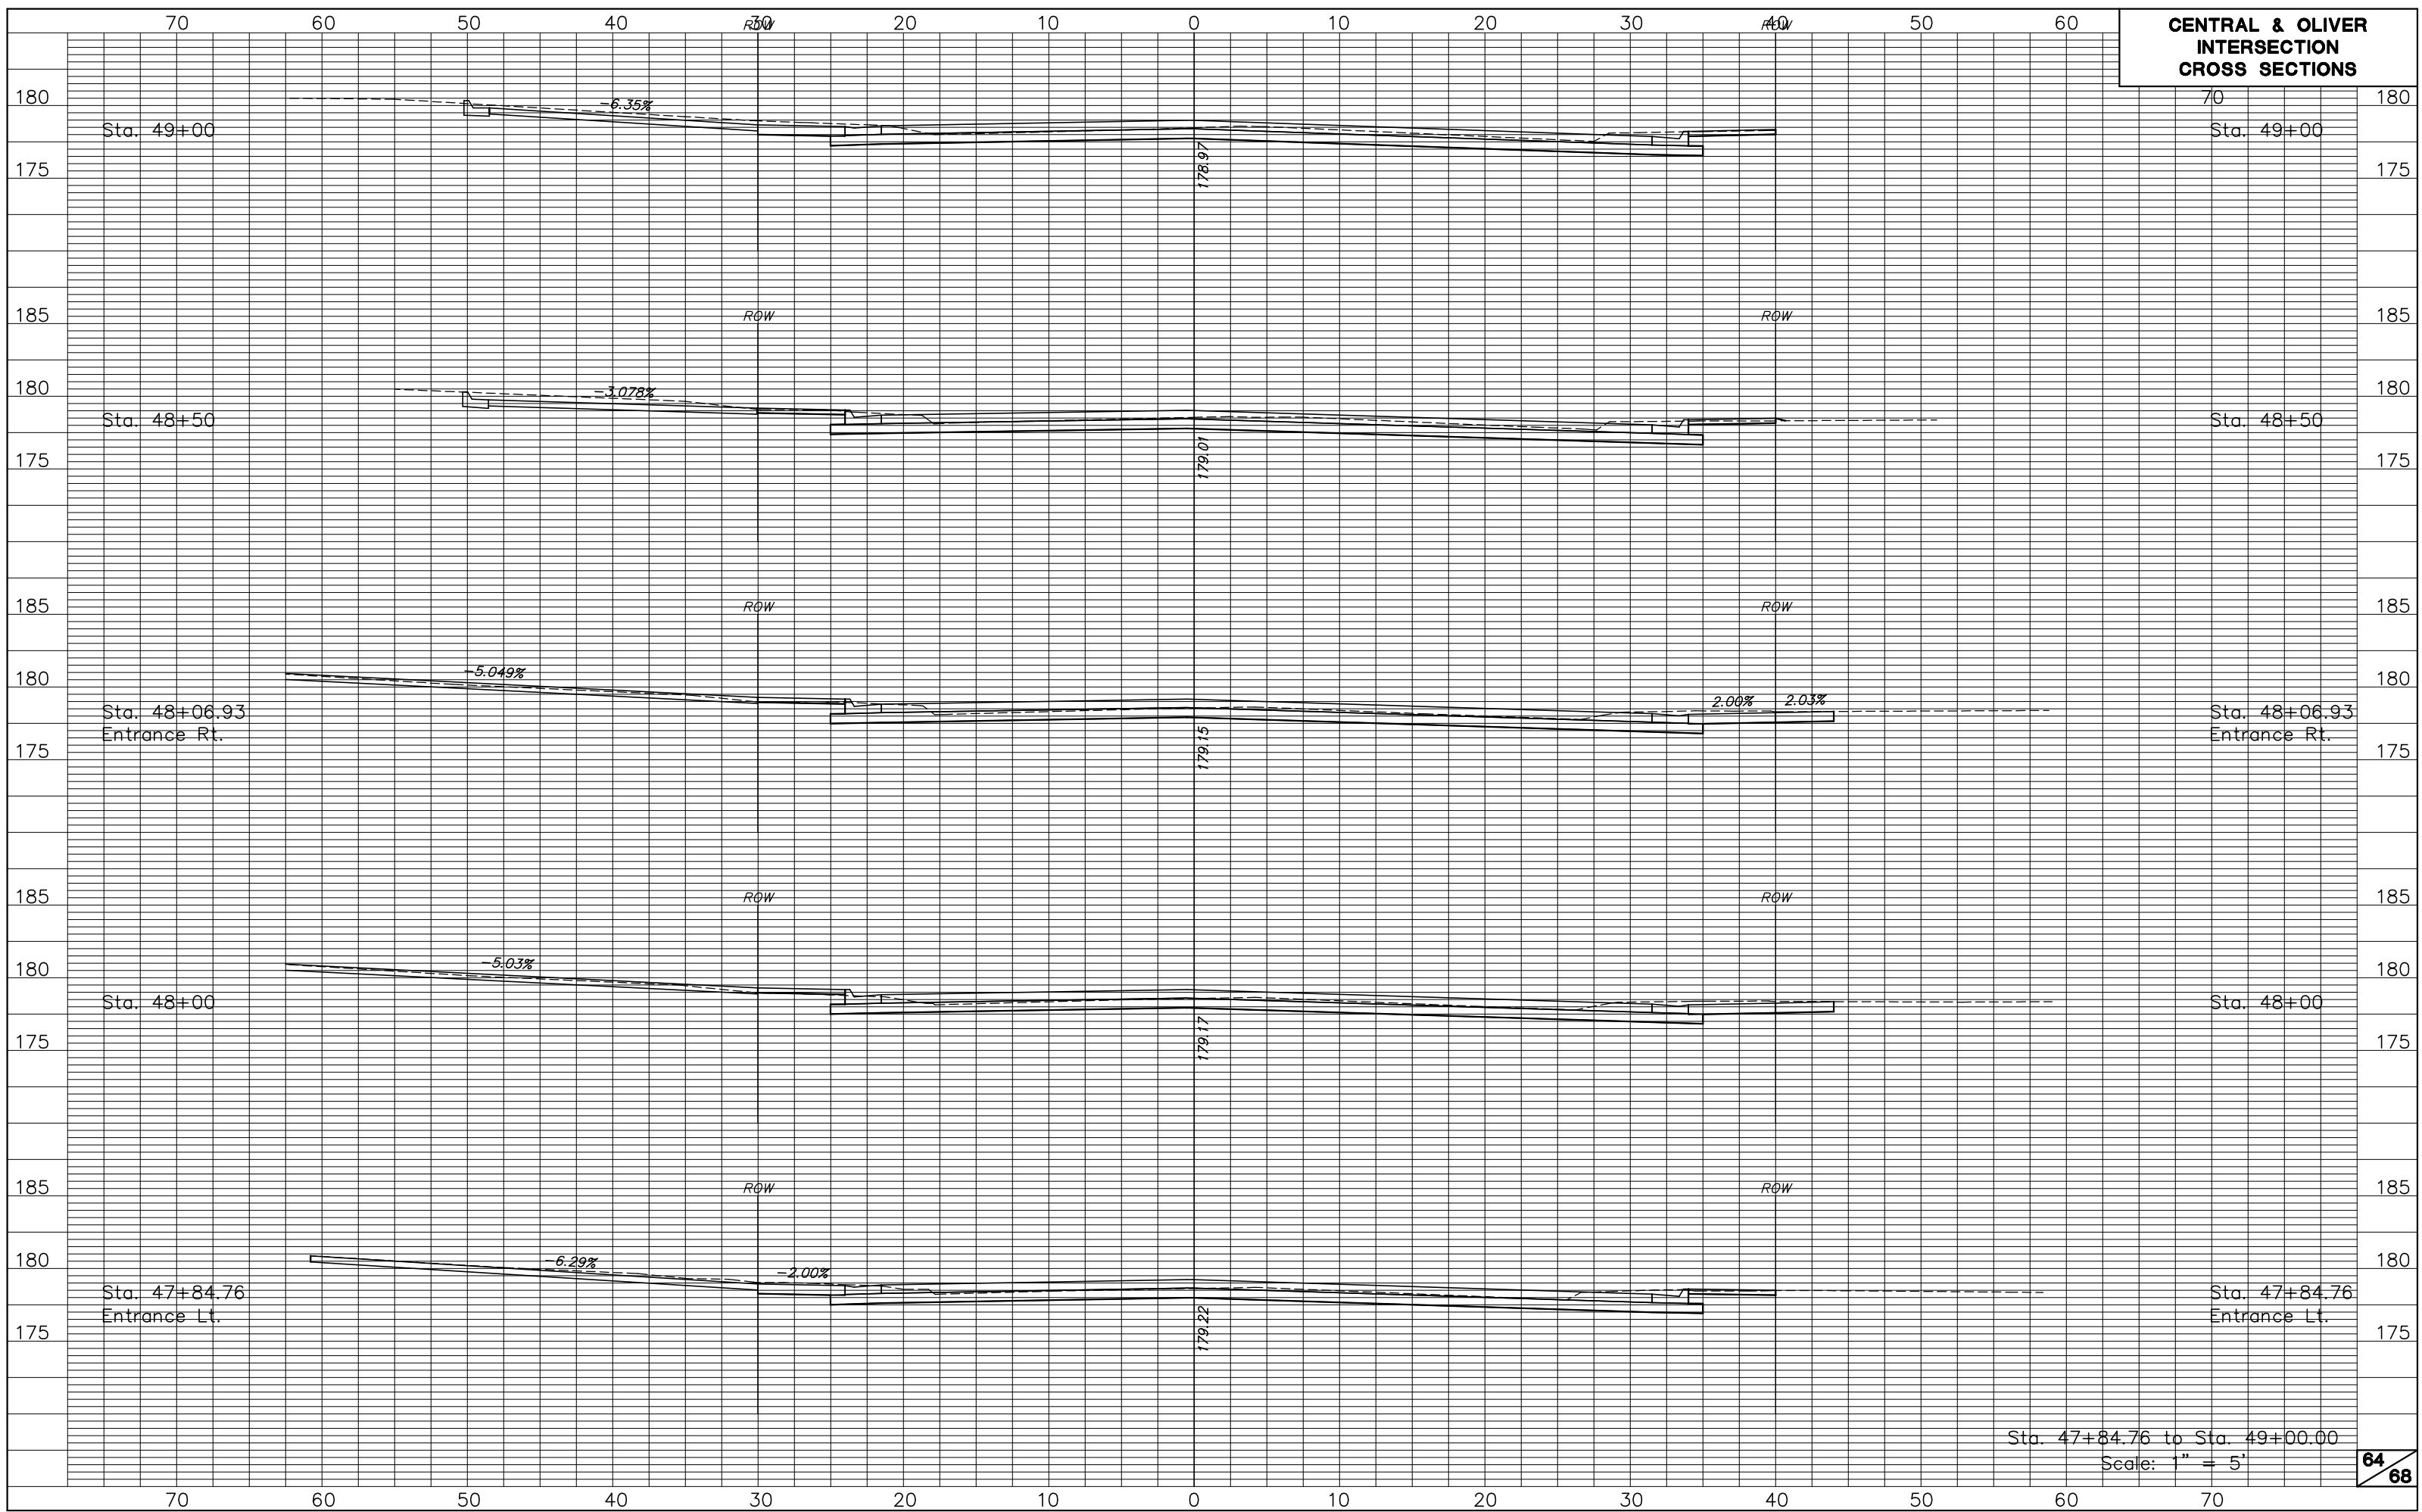

Sta. 47+84.76 to Sta. 49+00.00  
Scale: 1" = 5'