


**CENTRAL & OLIVER
INTERSECTION
CROSS SECTIONS**

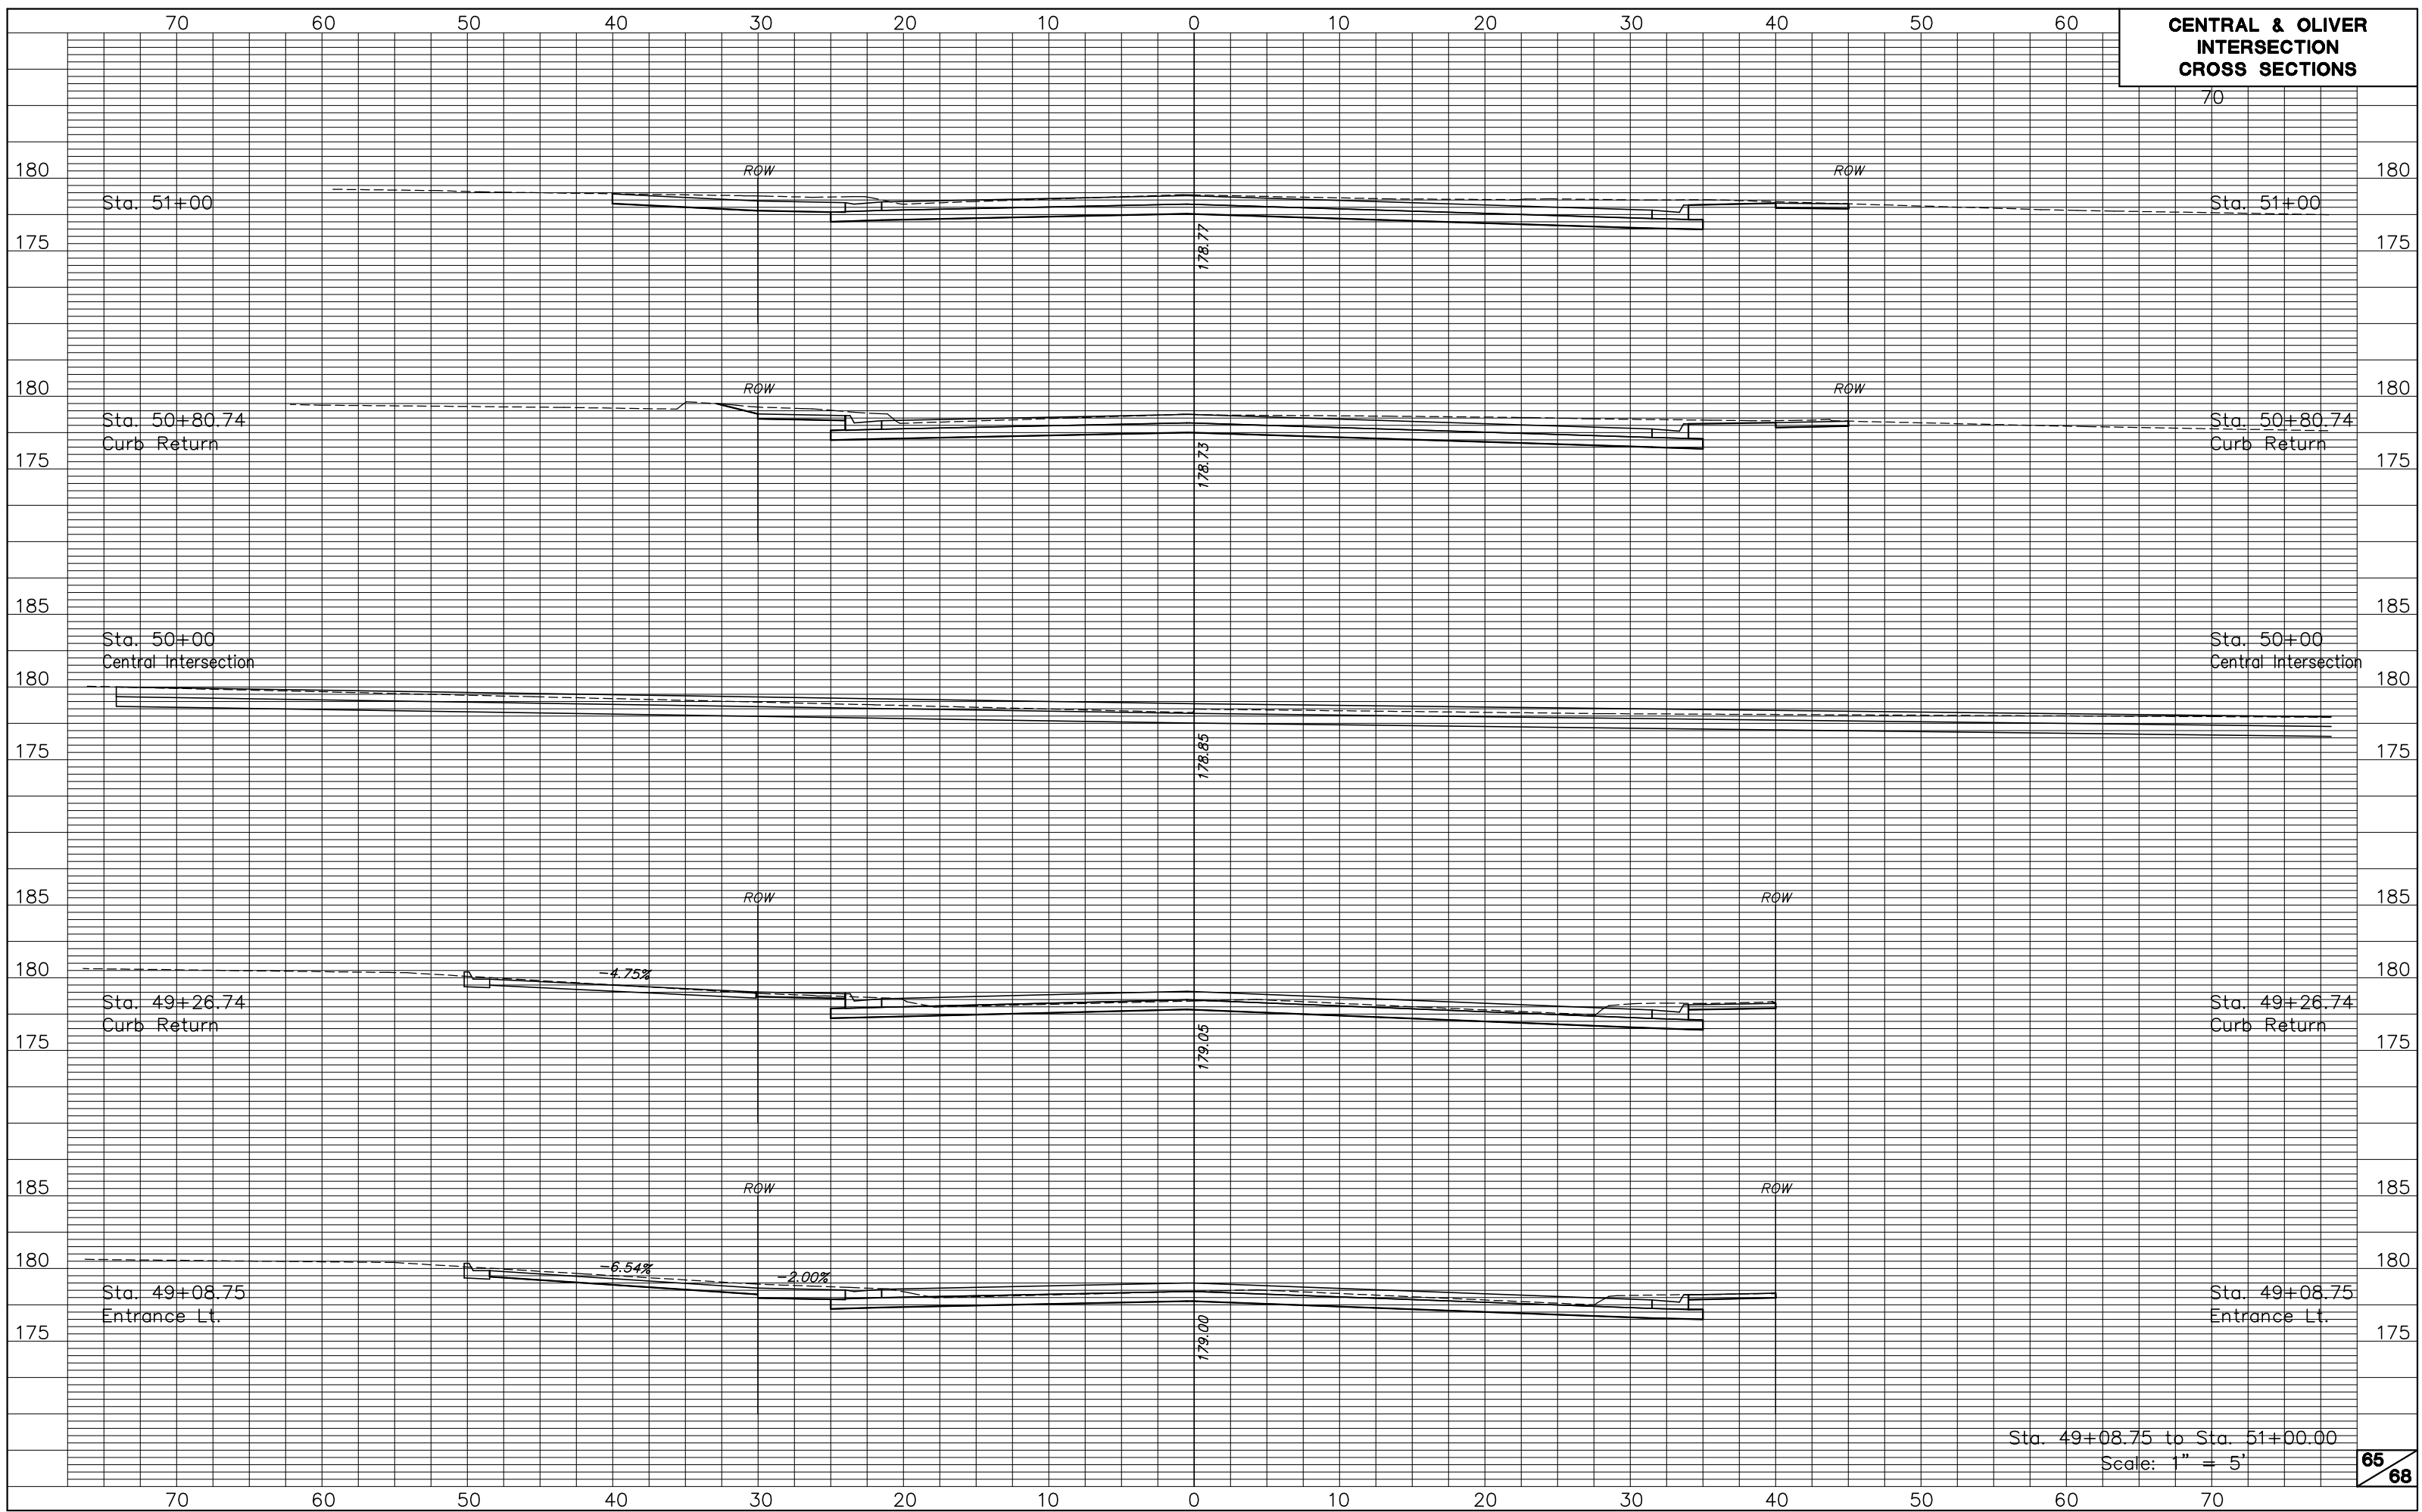

Sta. 49+08.75 to Sta. 51+00.00
Scale: 1" = 5'