


**CENTRAL & OLIVER
INTERSECTION
CROSS SECTIONS**

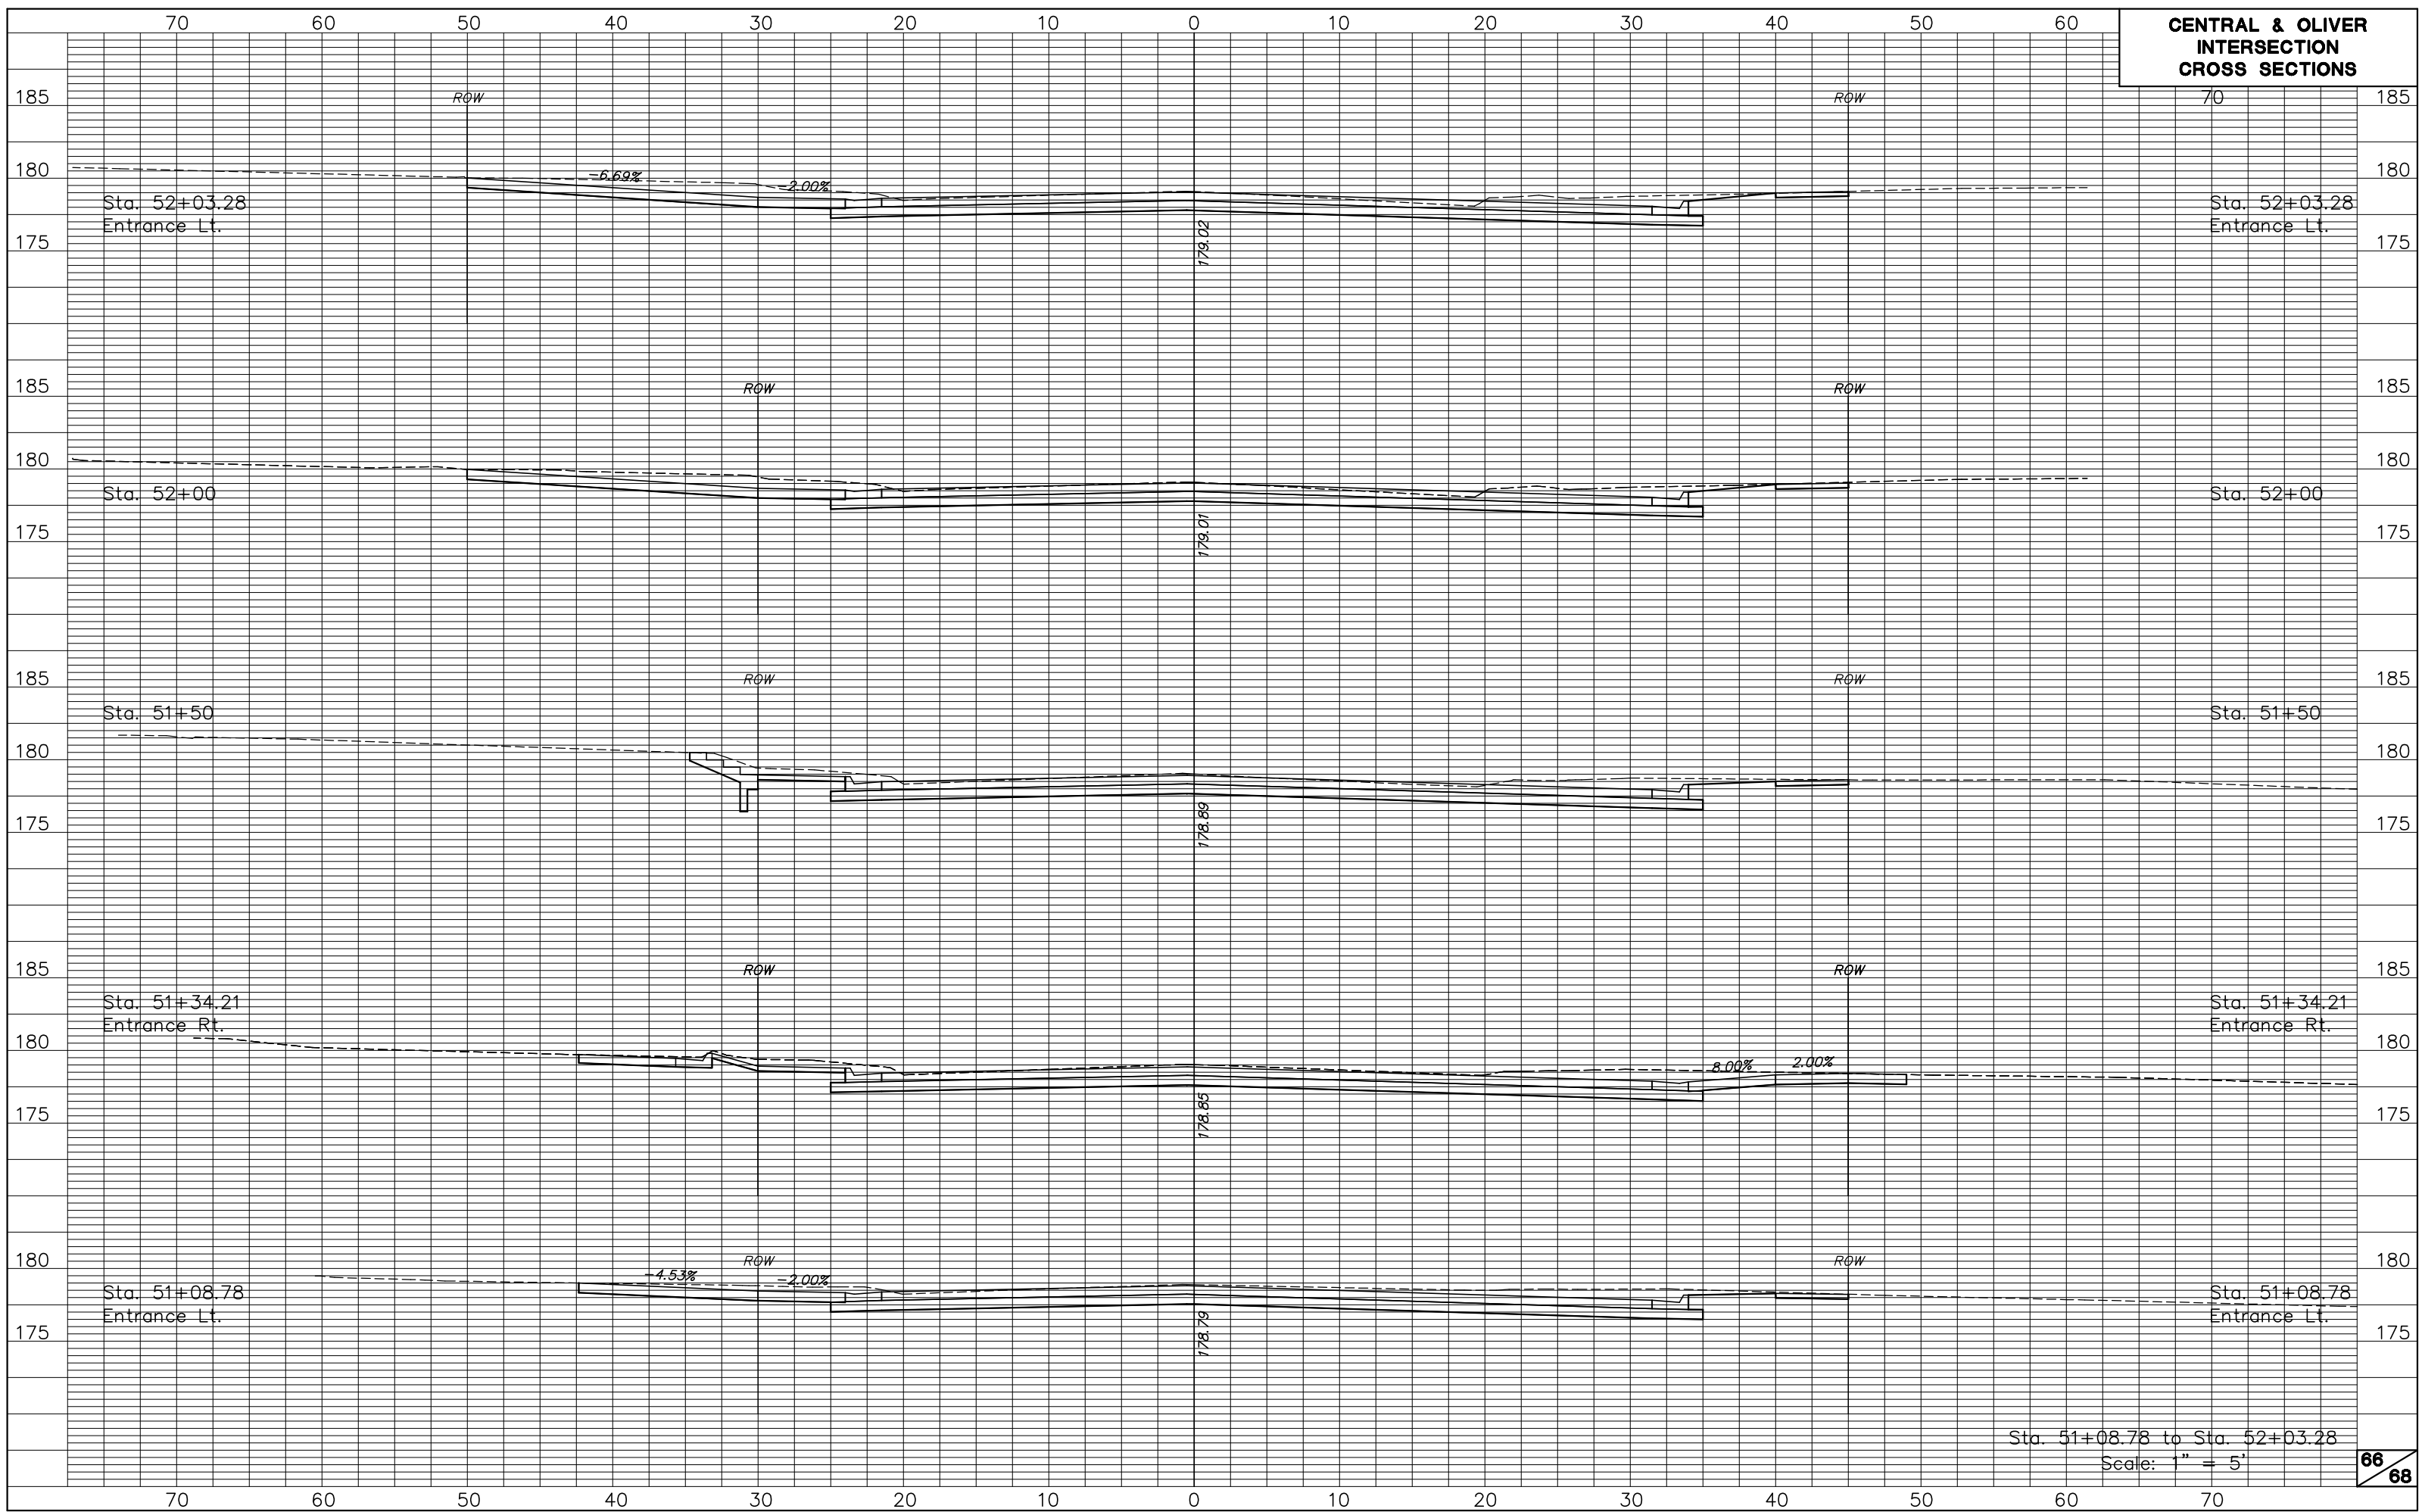

Sta. 51+08.78 to Sta. 52+03.28
Scale: 1" = 5'