


**CENTRAL & OLIVER
INTERSECTION
CROSS SECTIONS**

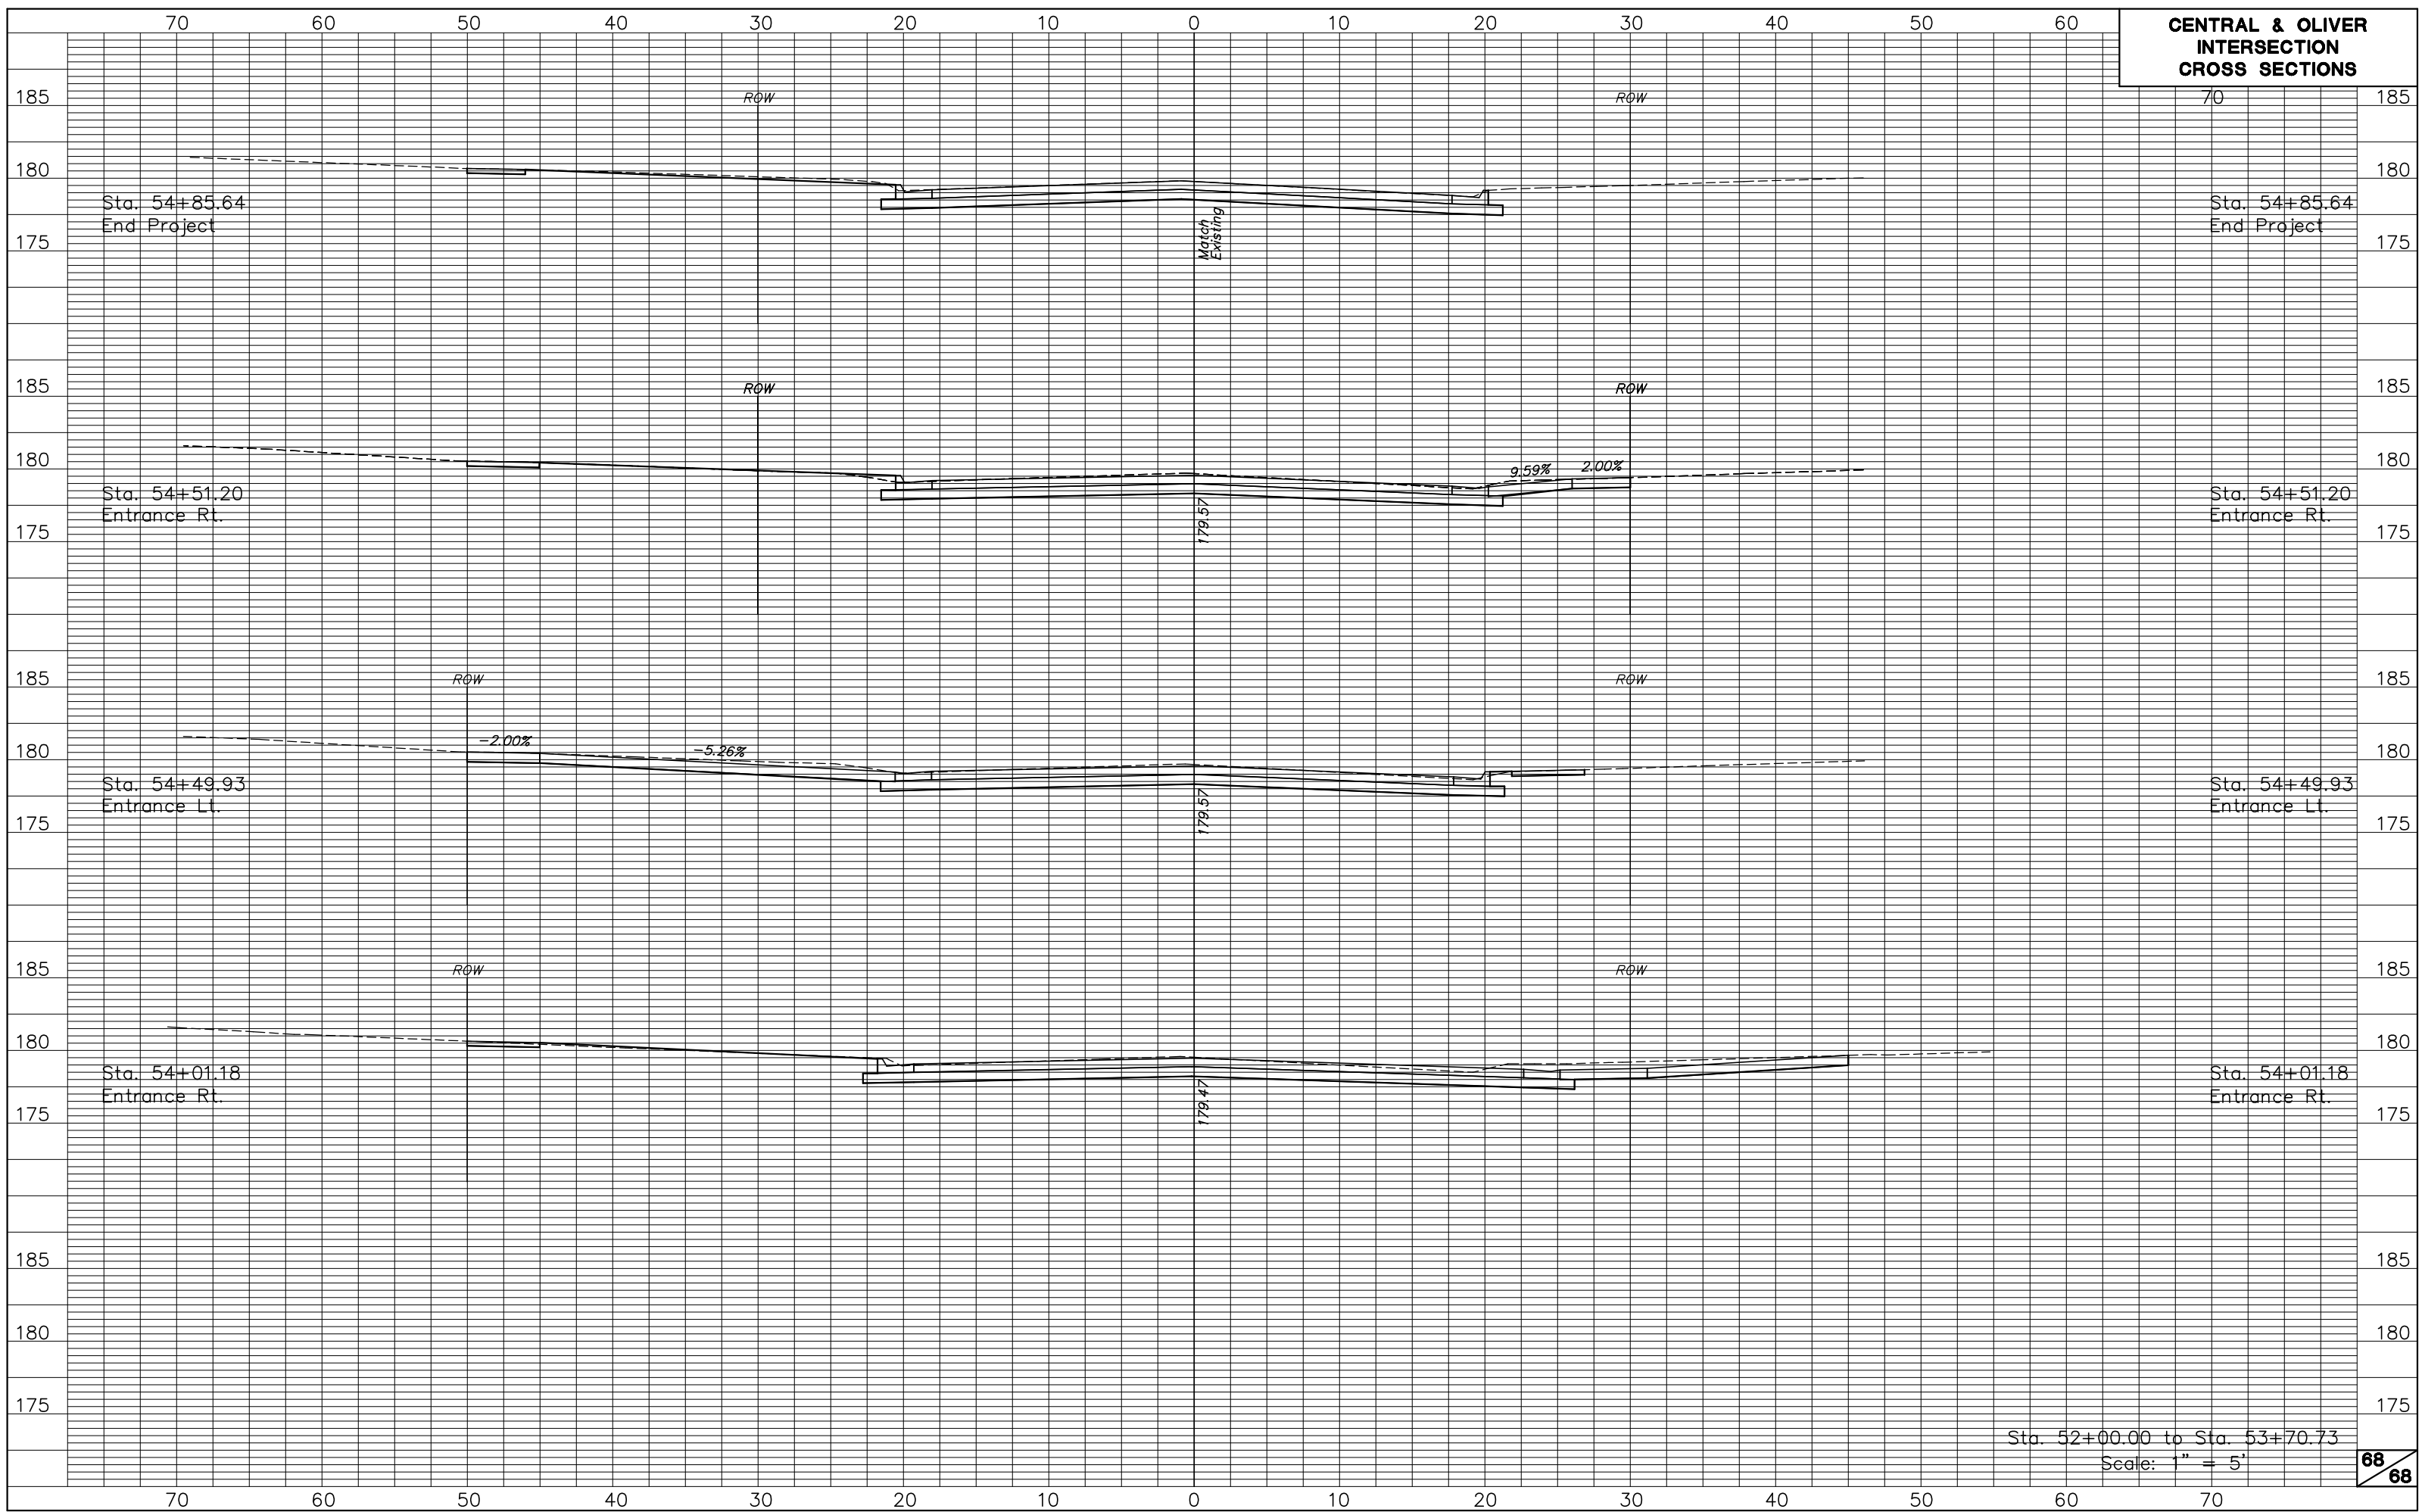

Sta. 52+00.00 to Sta. 53+70.73
Scale: 1" = 5'