

N 19454.98 E 21362.34
 STA. 0+00.00 SWS LINE 2
 PLACE 30" RCP END SECTION
 W/ 17 S.Y. LIGHT STONE RIP RAP
 FL = 1296.00

N 19375.93 E 21057.83
 STA. 4+62.74 SWS LINE 2
 BL STA. 13+52.16, 16.17' LT (F.I.F.)
 CONSTRUCT TYPE 1A (5'x3') INLET
 TOP ELEV. 1306.22


STA 4+29 TO STA 4+60
 PLACE 31 L.F. FLOWABLE FILL

STA 2+51 TO STA 2+82
 PLACE 31 L.F. FLOWABLE FILL

N 19400.59 E 21032.40
 STA. 4+27.32 SWS LINE 2
 BL STA. 13+52.16, 16.17' RT (F.I.F.)=
 STA. 0+00.00 LINE 2A
 CONSTRUCT TYPE 1A (5'x6') INLET
 TOP ELEV. 1306.22

N 19531.40 E 21091.74
 STA. 2+83.68 SWS LINE 2
 STA. 11+87.78, 16.17' RT (F.I.F.)
 CONSTRUCT TYPE 1A (5'x6') INLET
 TOP ELEV. 1305.02

N 19534.24 E 21126.46
 STA. 2+48.83 SWS LINE 2=
 STA. 0+00.00 LINE 2B
 BL STA. 11+87.78, 16.17' LT (F.I.F.)
 CONSTRUCT TYPE 1A (5'x4') INLET
 TOP ELEV. 1305.02

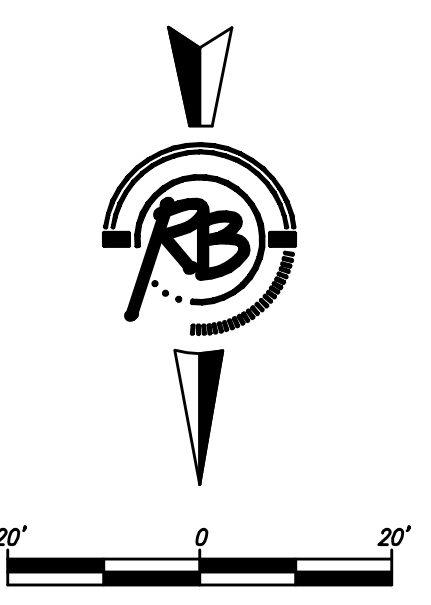

Rough & Deaton, Inc.
 Engineering & Surveying
 1000 N. 10th St., Suite 100
 Wichita, KS 67202
 Phone: 316-261-1111
 Fax: 316-261-1112
 www.roughanddeaton.com

PROJECT NUMBER: 468-84481
 DRAWING TITLE: SWD Plan 01 {03 Line 2}
 DATE: Jan. 23, 2008

CAMBRIA ADDITION
 LINE 2
 WICHITA, KANSAS

3160
 8
 23

