


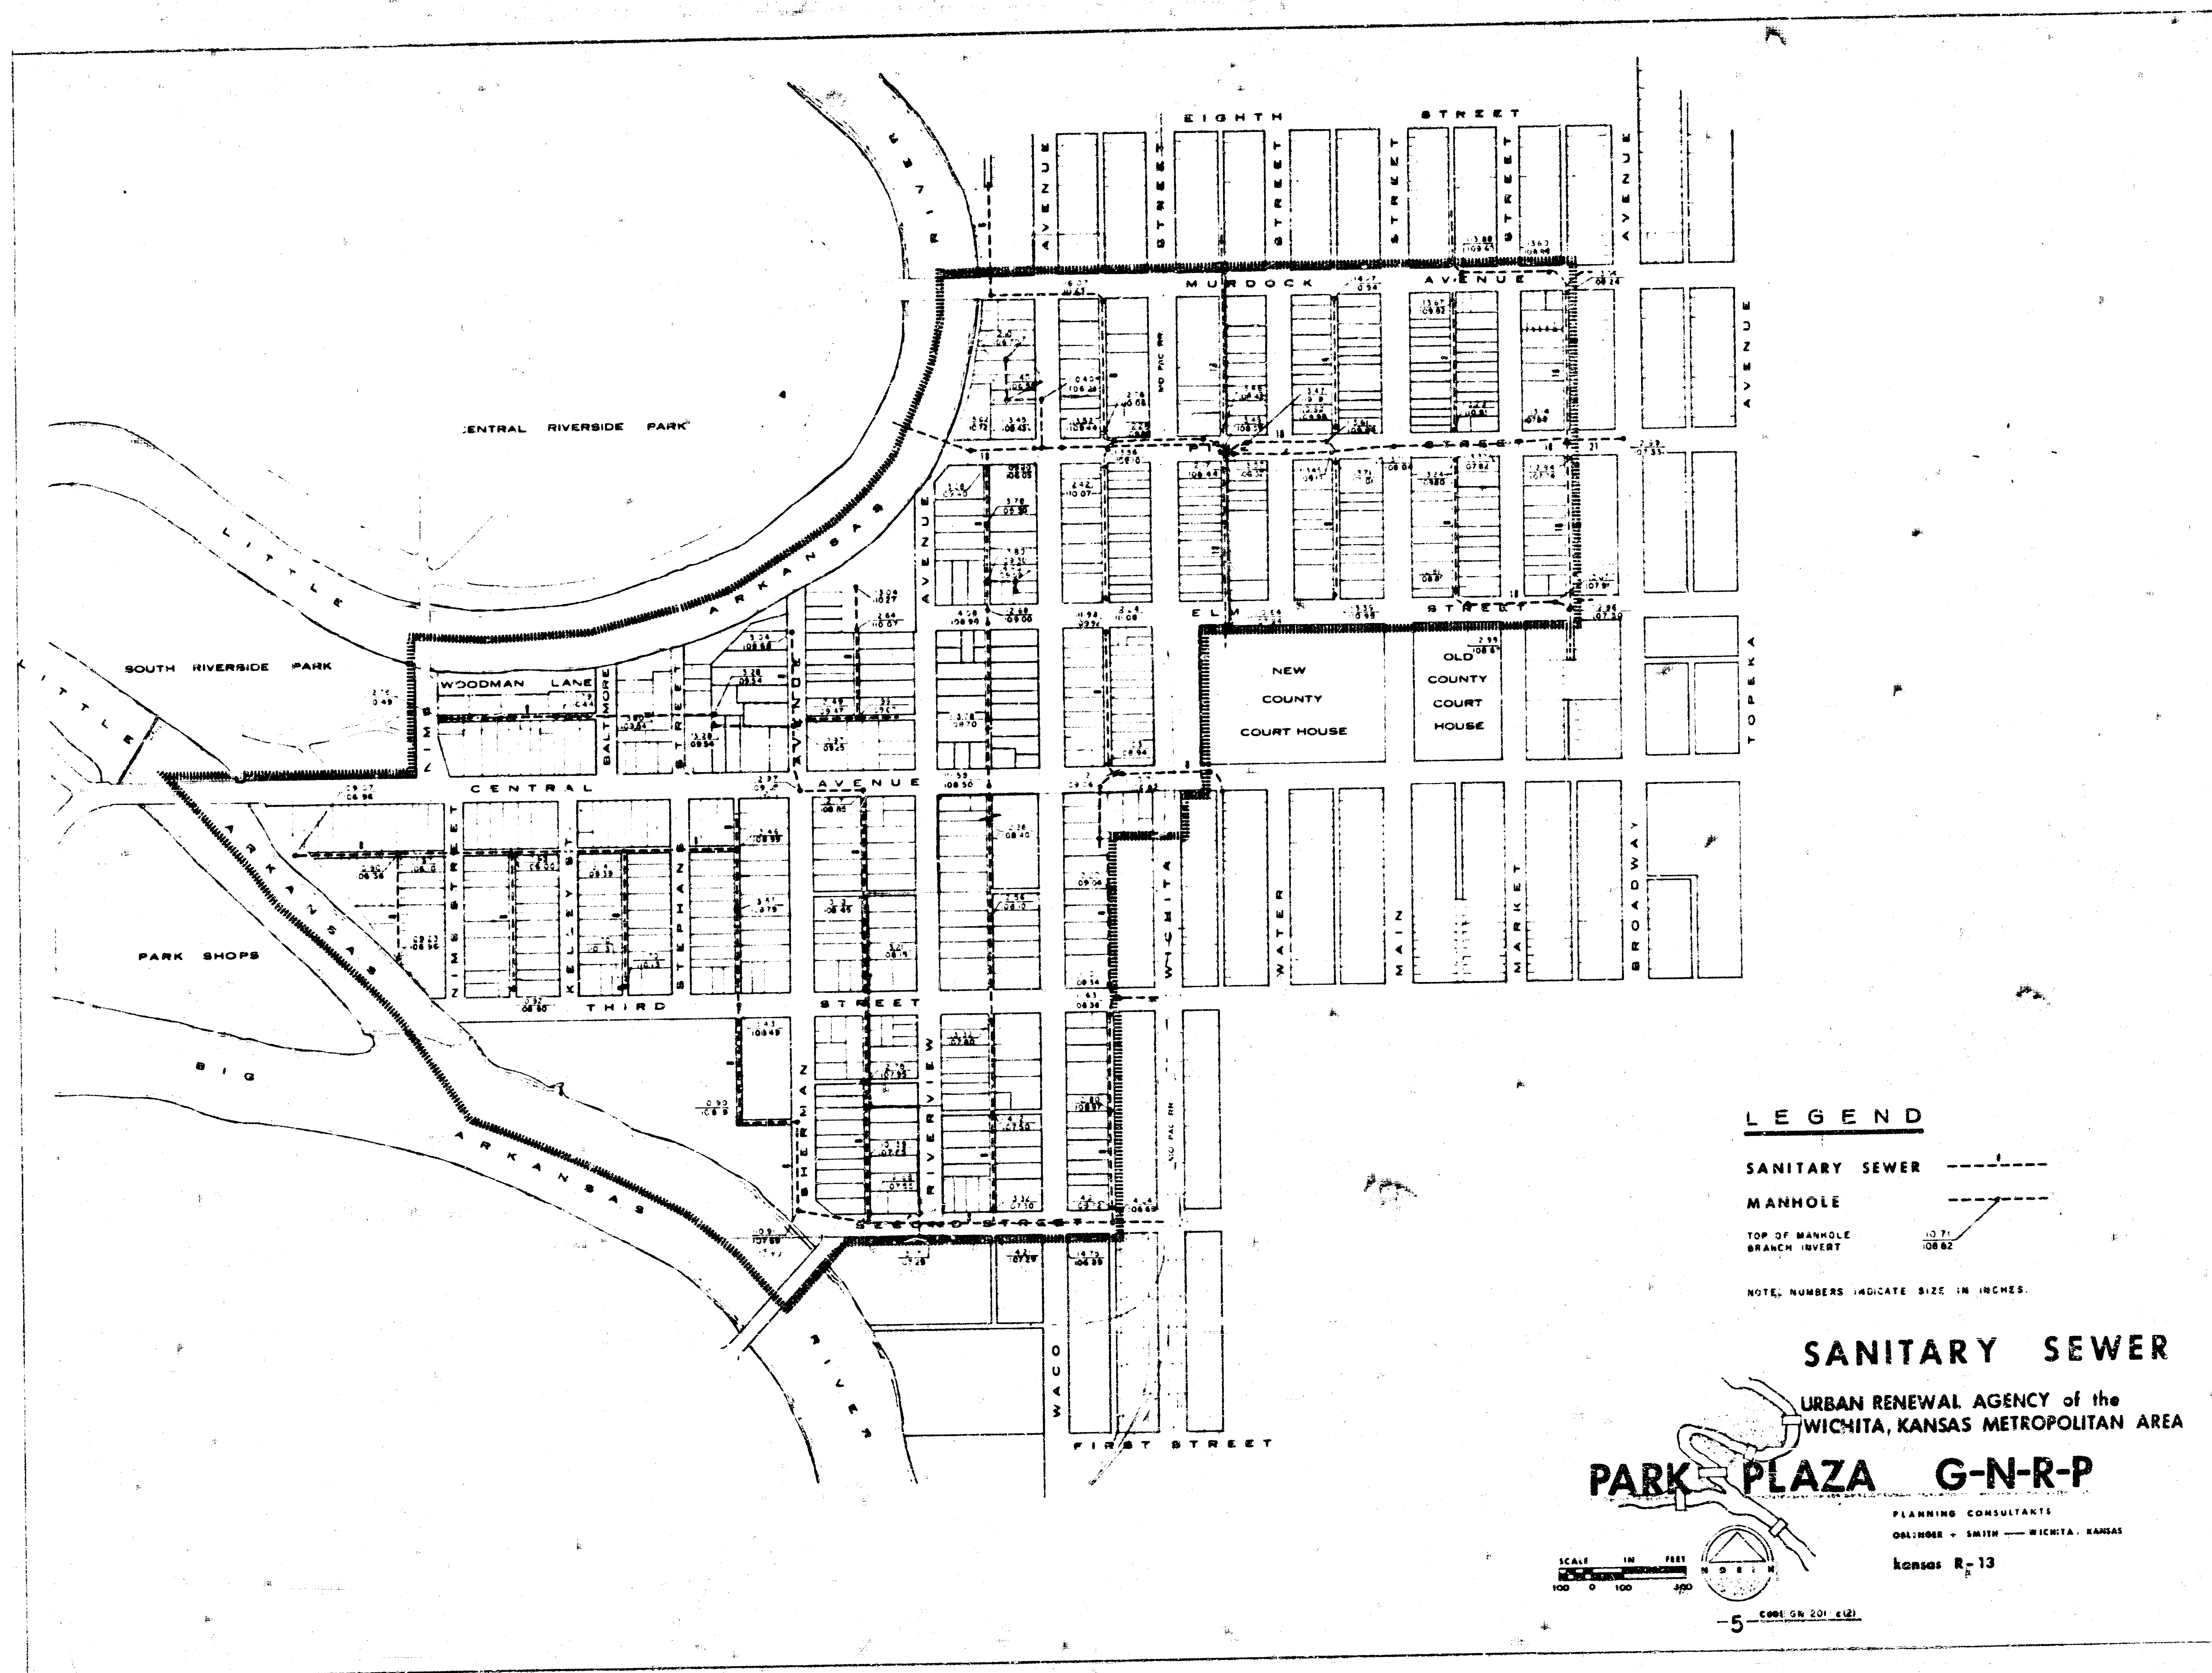

LEGEND

SANITARY SEWER
MANHOLE
TOP OF MANHOLE
BRANCH INVERT
NOTE: NUMBERS INDICATE SIZE IN INCHES.

SANITARY SEWER
URBAN RENEWAL AGENCY of the
WICHITA, KANSAS METROPOLITAN AREA

PARK PLAZA G-N-R-P

PLANNING CONSULTANTS
OALINER + SMITH WICHITA, KANSAS
kansas R-13

