

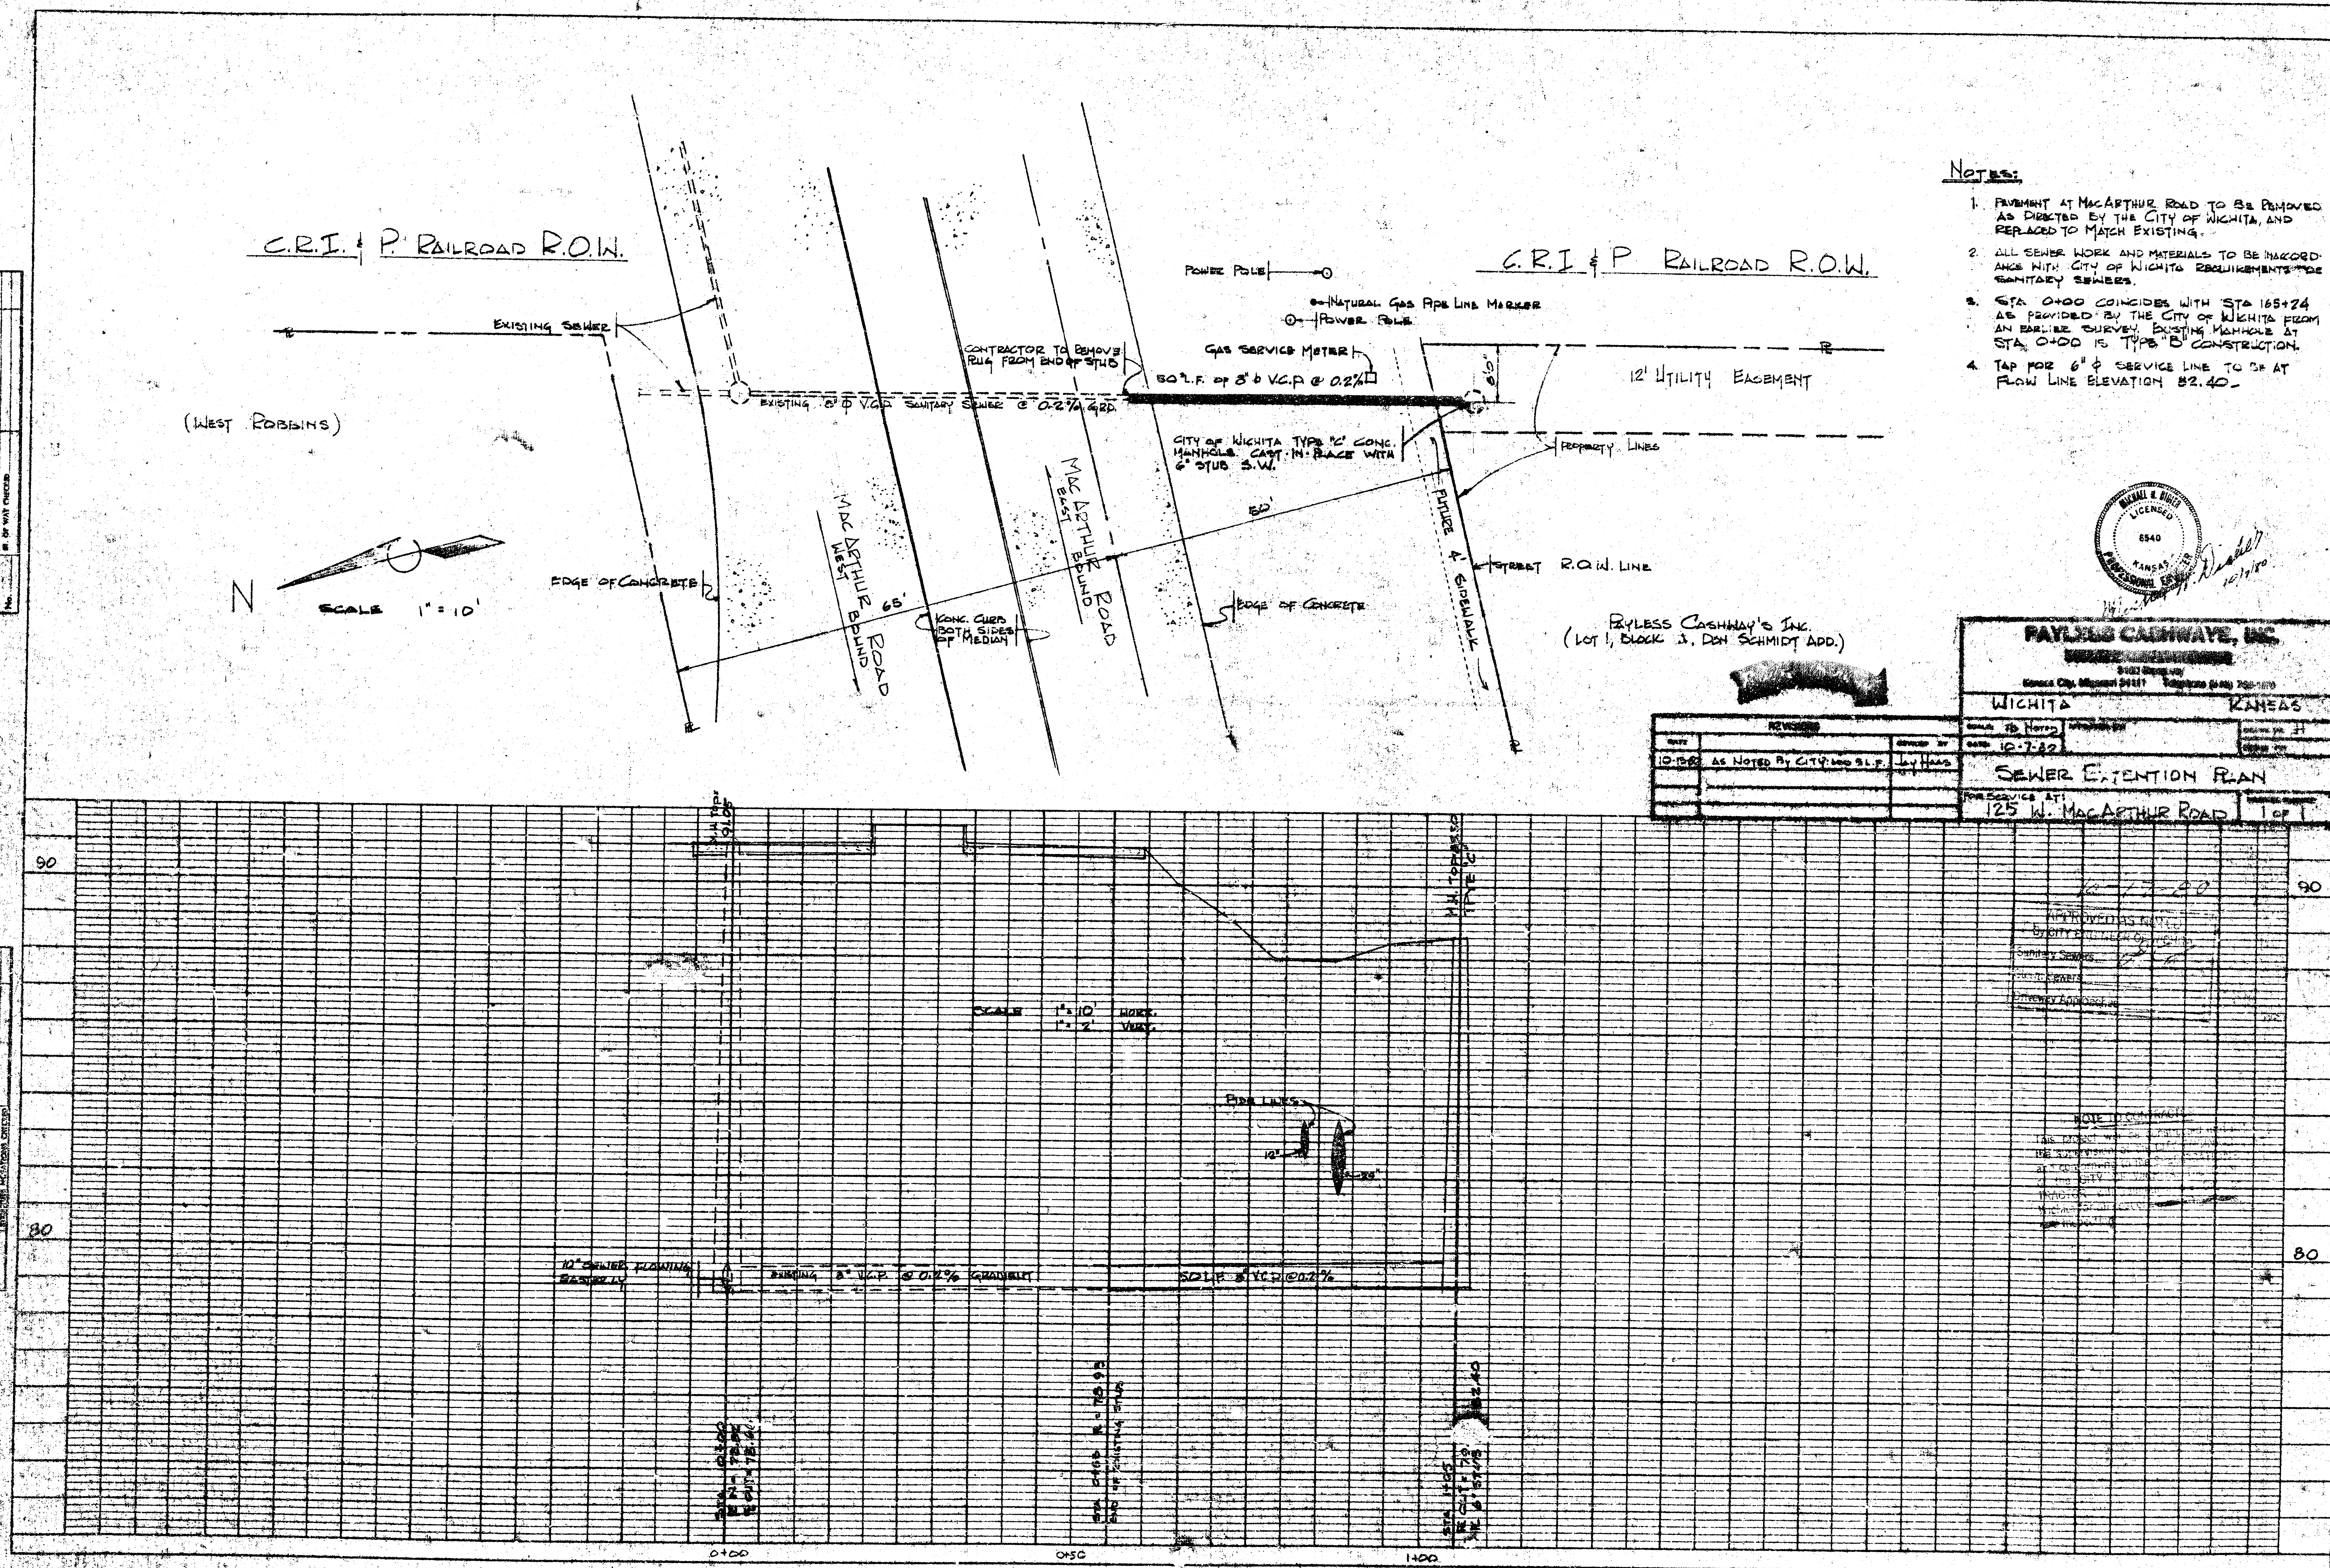


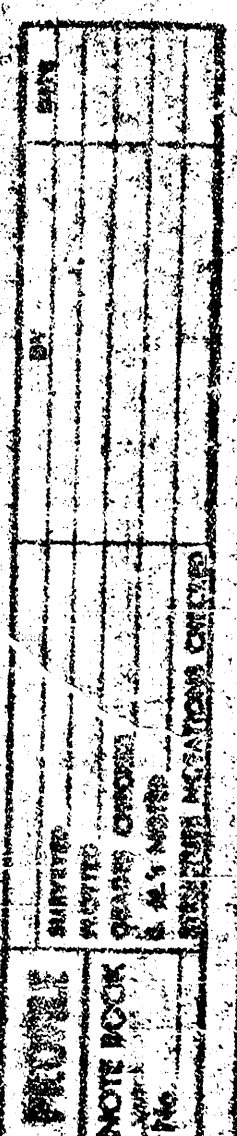

Notes:

1. PAVEMENT AT MACARTHUR ROAD TO BE REMOVED AS DIRECTED BY THE CITY OF WICHITA, AND REPLACED TO MATCH EXISTING.
2. ALL SEWER WORK AND MATERIALS TO BE HACCORD-ANGE WITH CITY OF WICHITA BROWLINGSBURG TYPE SANITARY SEWERS.
3. STA 0+00 COINCIDES WITH STA 165+24 AS PROVIDED BY THE CITY OF WICHITA FROM AN EARLIER SURVEY. PAVING HIGHWIDE AT STA 0+00 IS TYPE "B" CONSTRUCTION.
4. TAP FOR 6" Ø SERVICE LINE TO GR AT FLOW LINE ELEVATION 82.40.

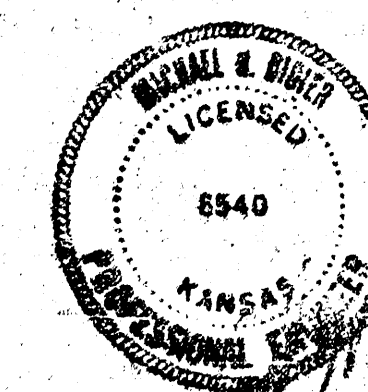

RYLESS CASHWAY'S INC.
(LOT 1, BLOCK 3, DEN SCHMIDT ADD.)

PAYLES CASHWAYS, INC.		KANEAS	
19122 Springway		10000 1st	
Kansas City, Missouri 64111		Kansas City, Mo.	
WICHITA		KANEAS	
NAME: JB Herring	ADDRESS: 10000 1st	CITY: KANSAS CITY	STATE: MO
DATE: 10-7-62		CITY: KANSAS CITY	STATE: MO
SEWER EXTENTION PLAN			
FOR SERVICE AT:		DRAWING NUMBER:	
125 W. MACARTHUR ROAD		1 OF 1	