



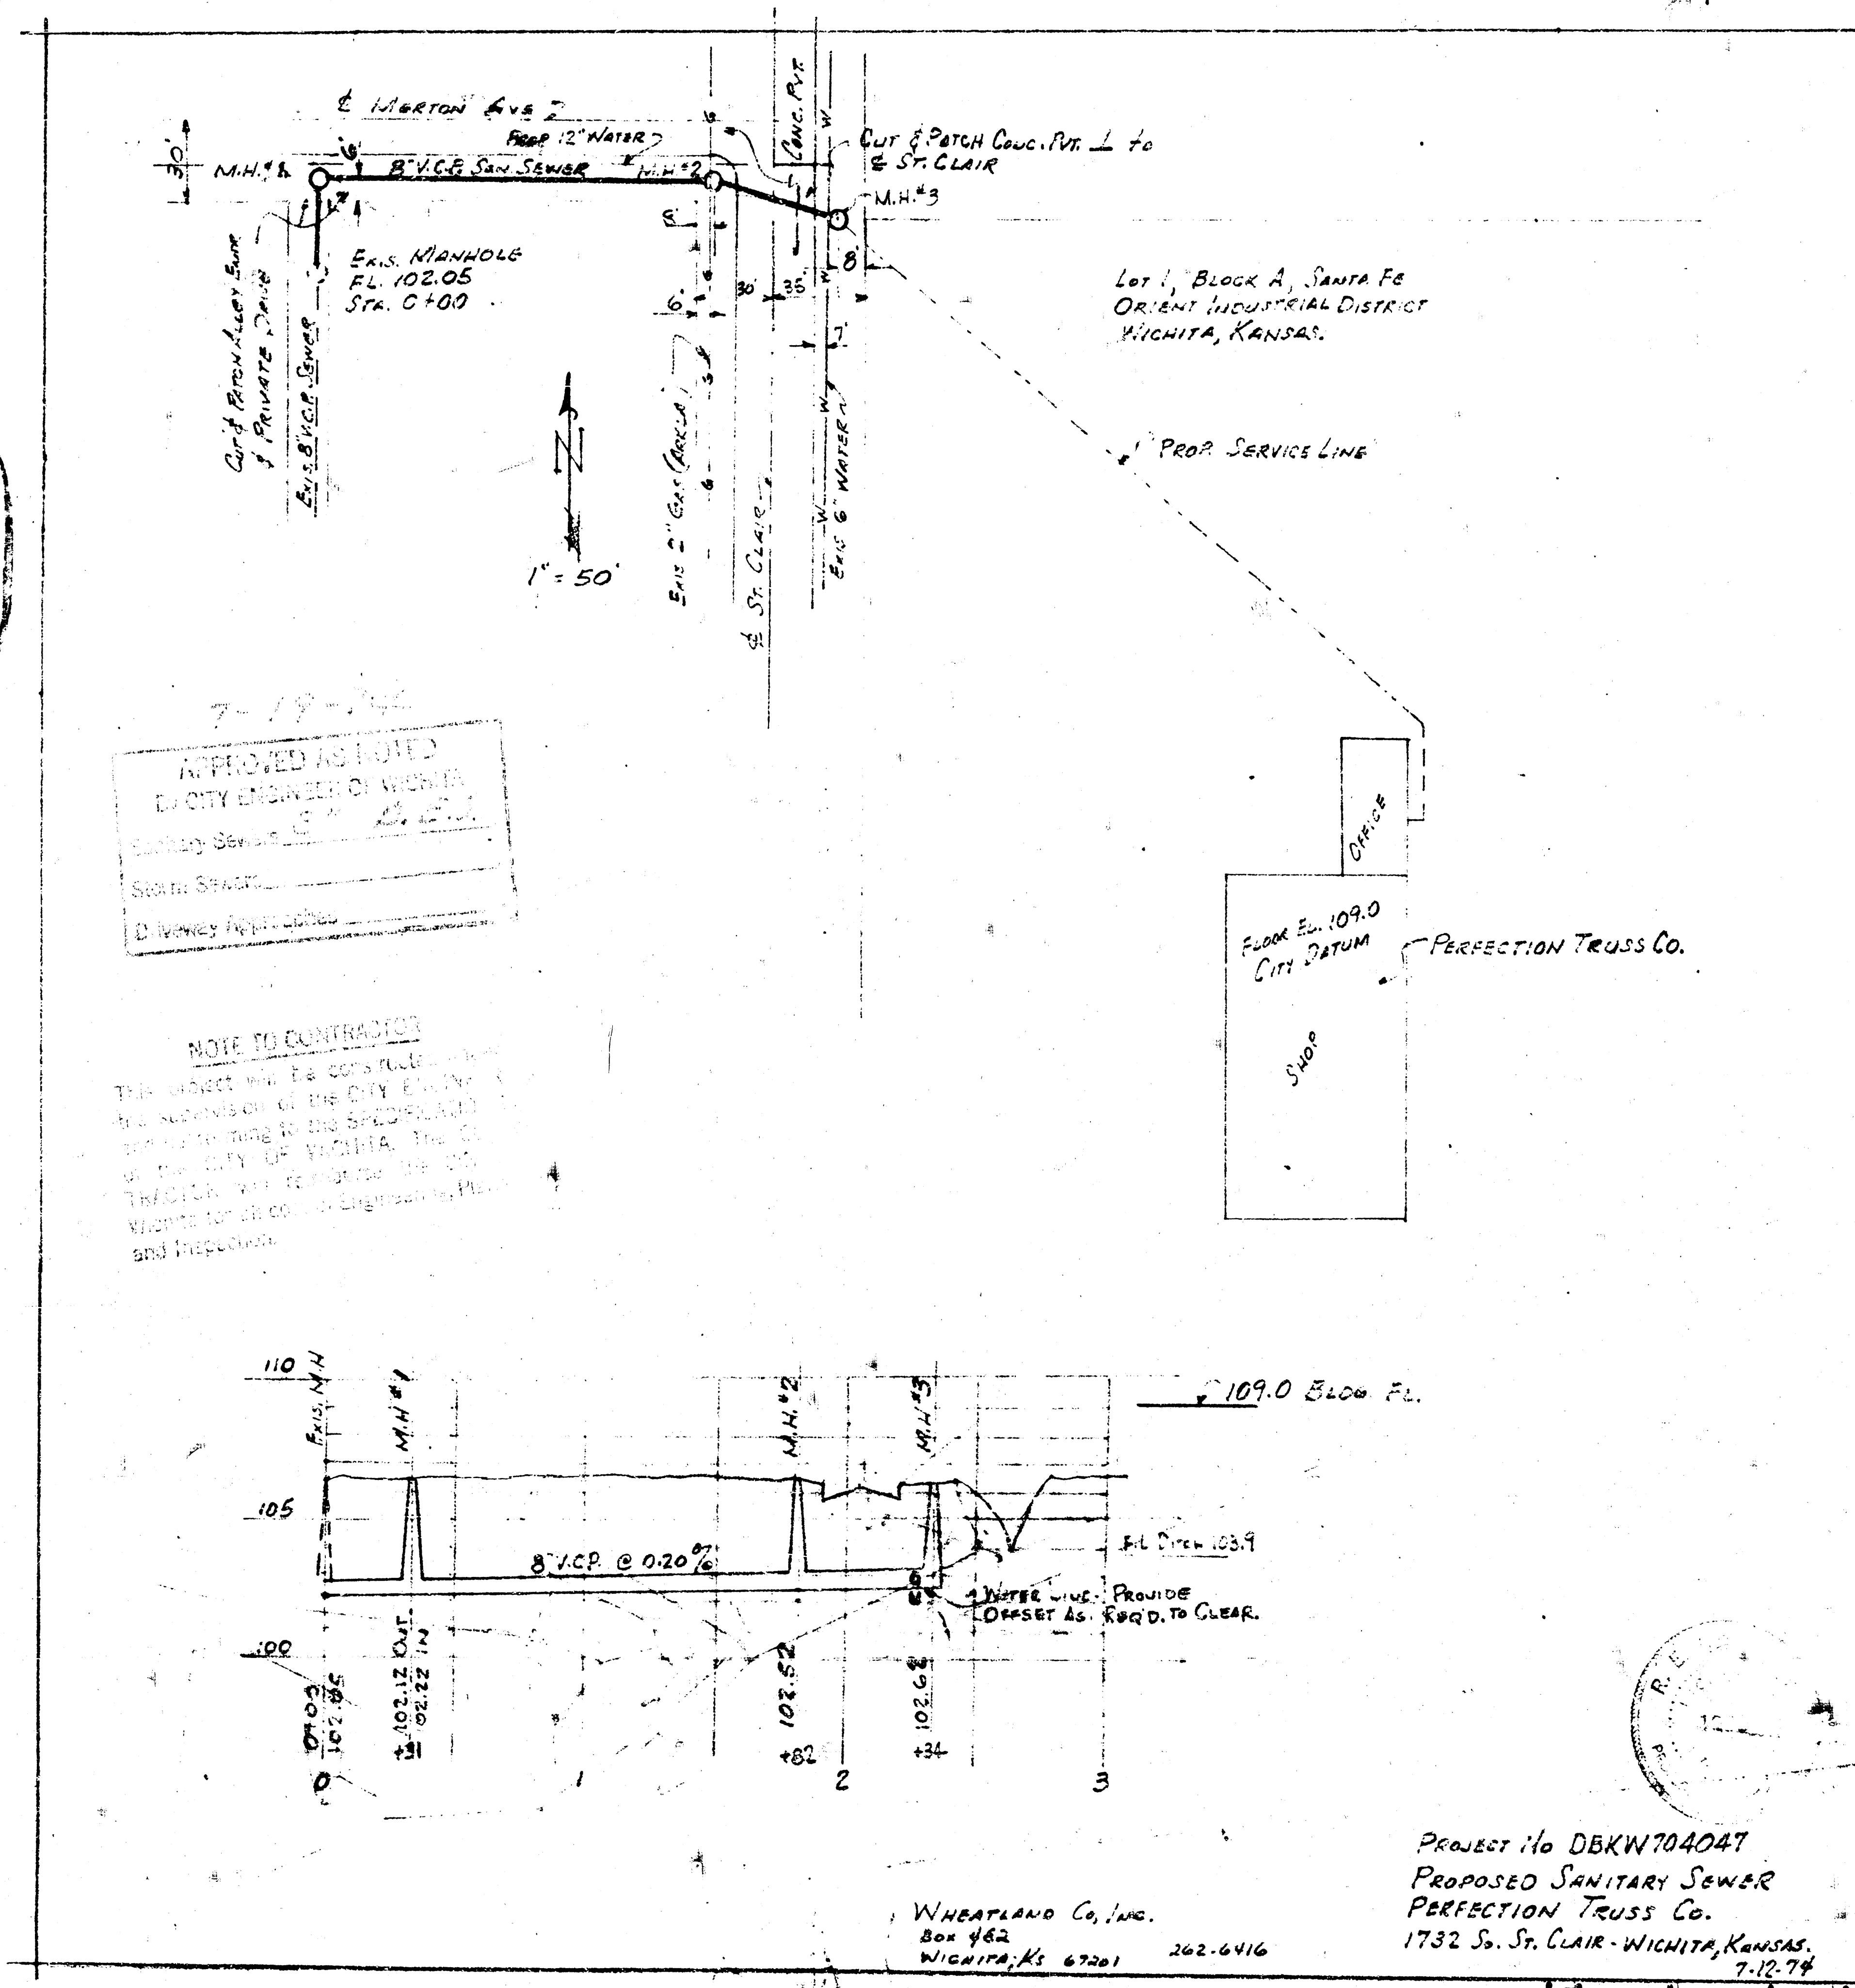

7-19-74
 APPROVED AS SHOWN
 CITY ENGINEER OF WICHITA
 [Signature]
 Sealed [Stamp]
 D. [Signature]

NOTE TO CONTRACTOR
 This project will be constructed in accordance with the specifications of the City of Wichita, Kansas, and the specifications of the State of Kansas. The contractor shall be responsible for obtaining all necessary permits and for the proper installation and inspection of the sewer line.

FROM ELEV. 109.0
 CITY DATUM
 5000
 PERFECTION TRUSS CO.

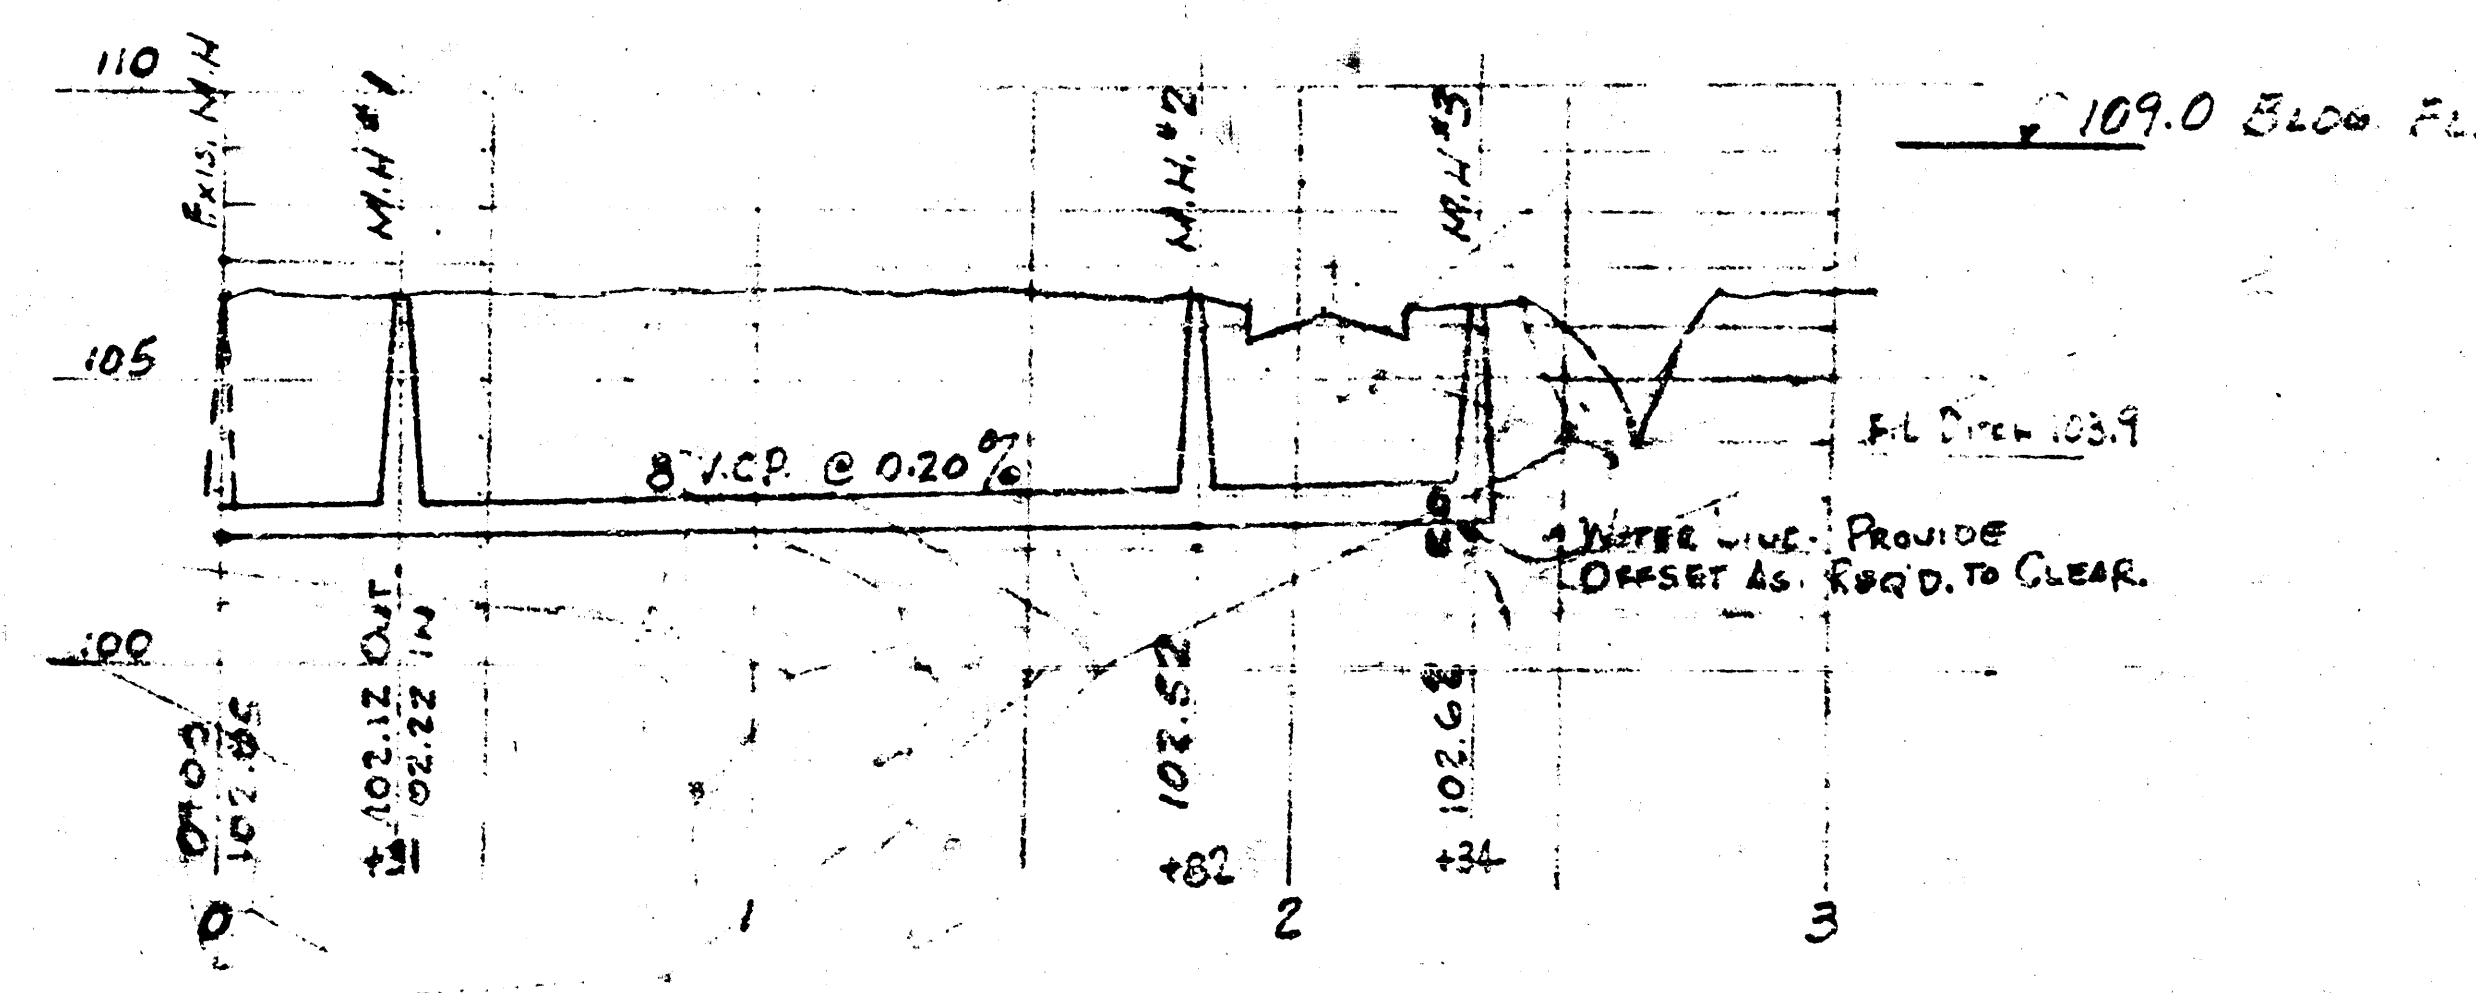

WHEATLAND CO., INC.
 BOX 462
 WICHITA, KS 67201 262-6416

PROJECT NO. DBKN704047
 PROPOSED SANITARY SEWER
 PERFECTION TRUSS CO.
 1732 S. ST. CLAIR - WICHITA, KANSAS.
 7-12-74