



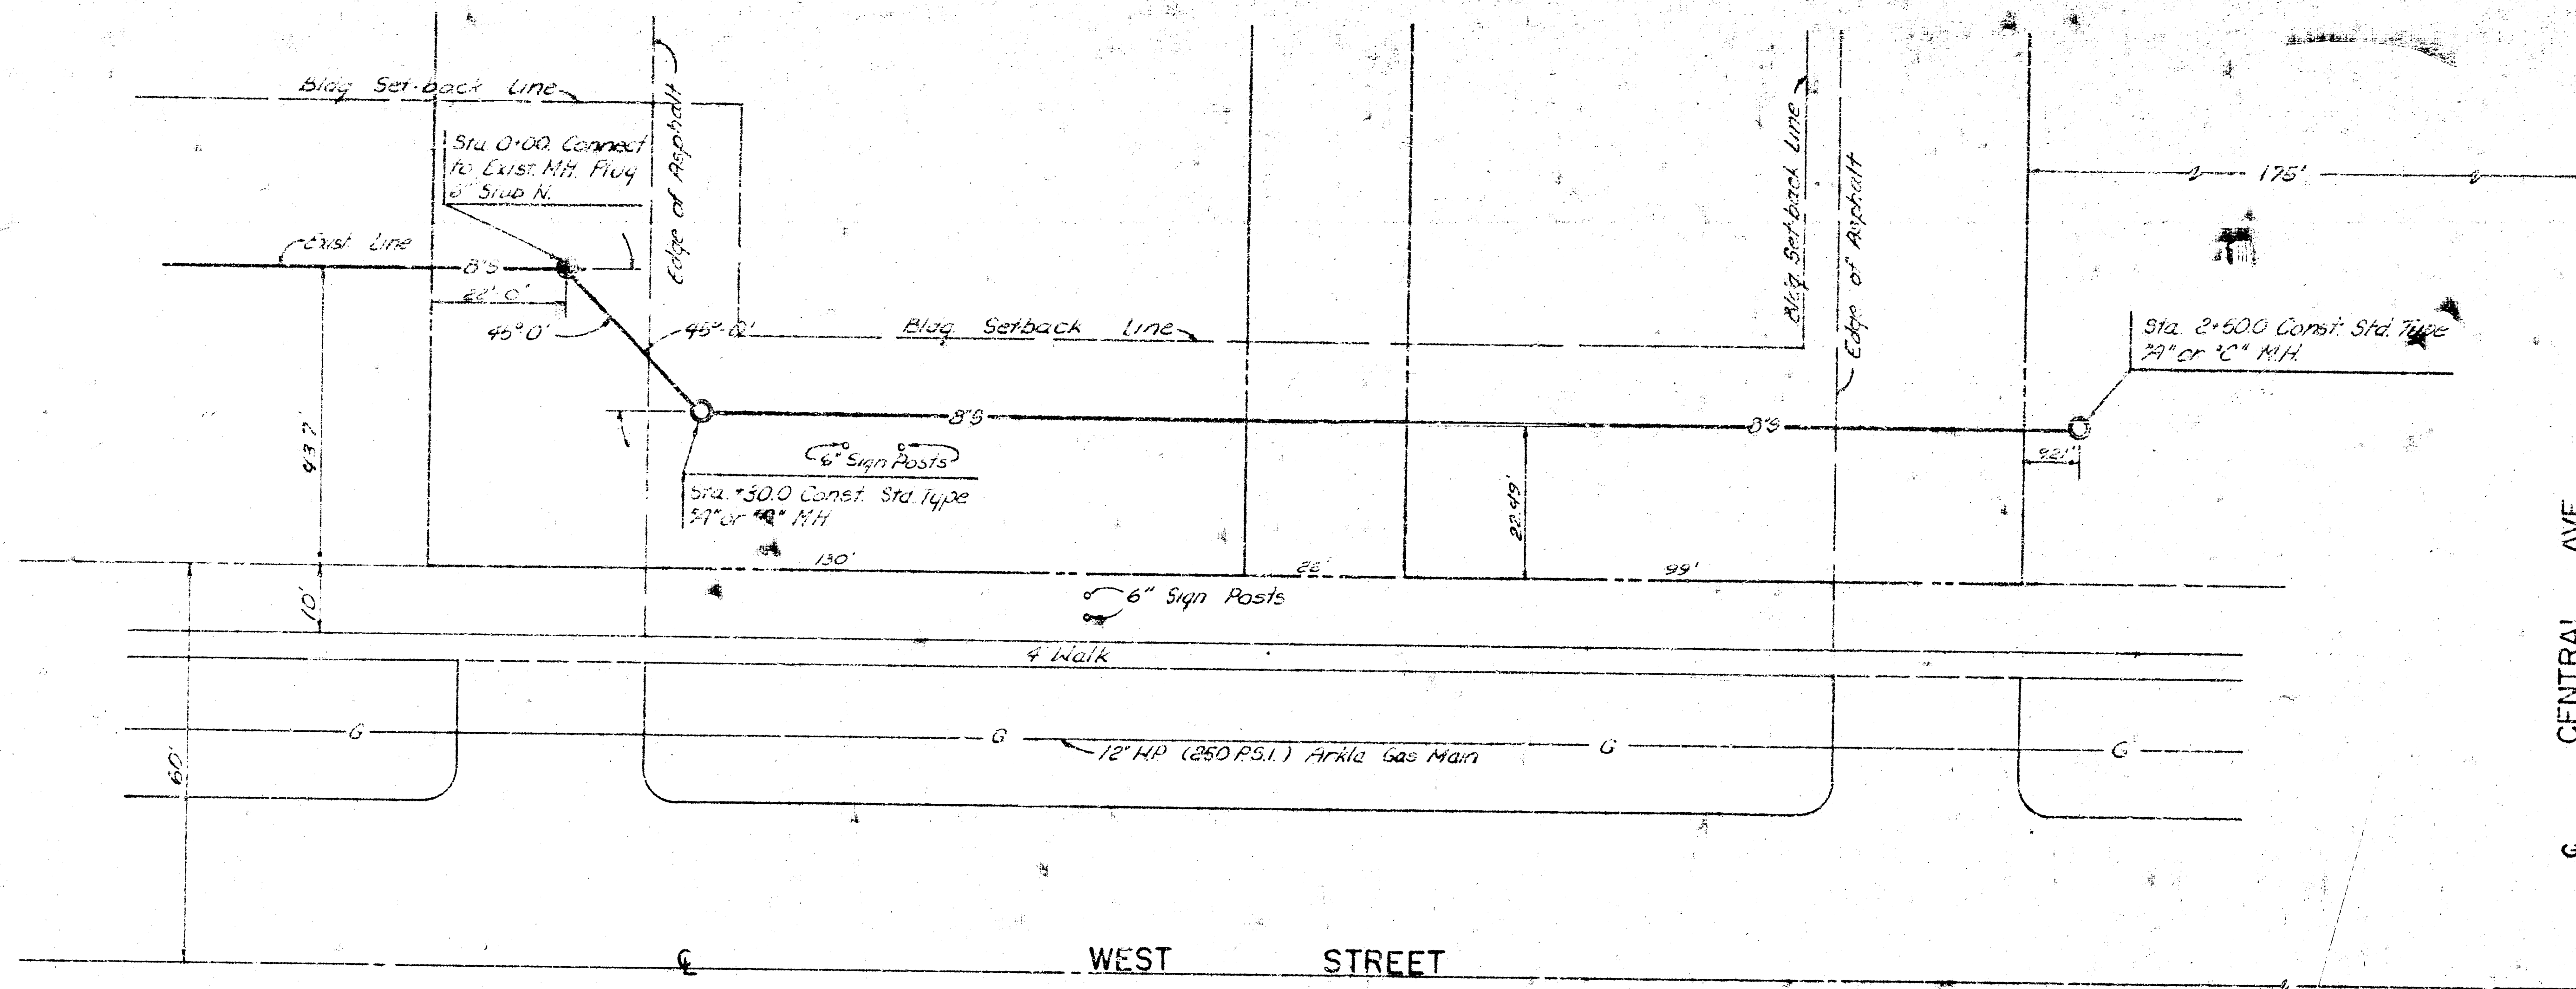


BM: City Standard Disc 44'N & 52'W
of the E. of Central & West Dev. = 122.002'
City Datum

Handwritten notes:
3-5-76
P.O. W. [unclear]
R.P.D.P.

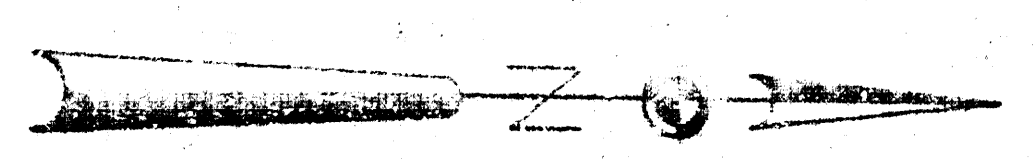

SCALE:
Plan 1"=20'
Profile 1"=5'
Vert. 1"=5'
Horz. 1"=20'

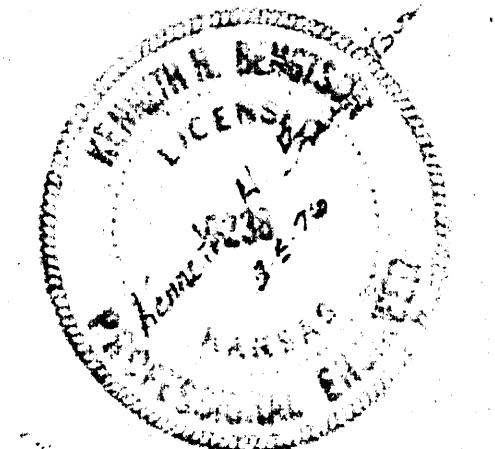

3-5-76
APPROVED AS SHOWN
By CITY ENGINEER OR VICE
Sanitary Sewer P.E.S.
Storm Sewer _____
Drainage & Irrigation _____

