



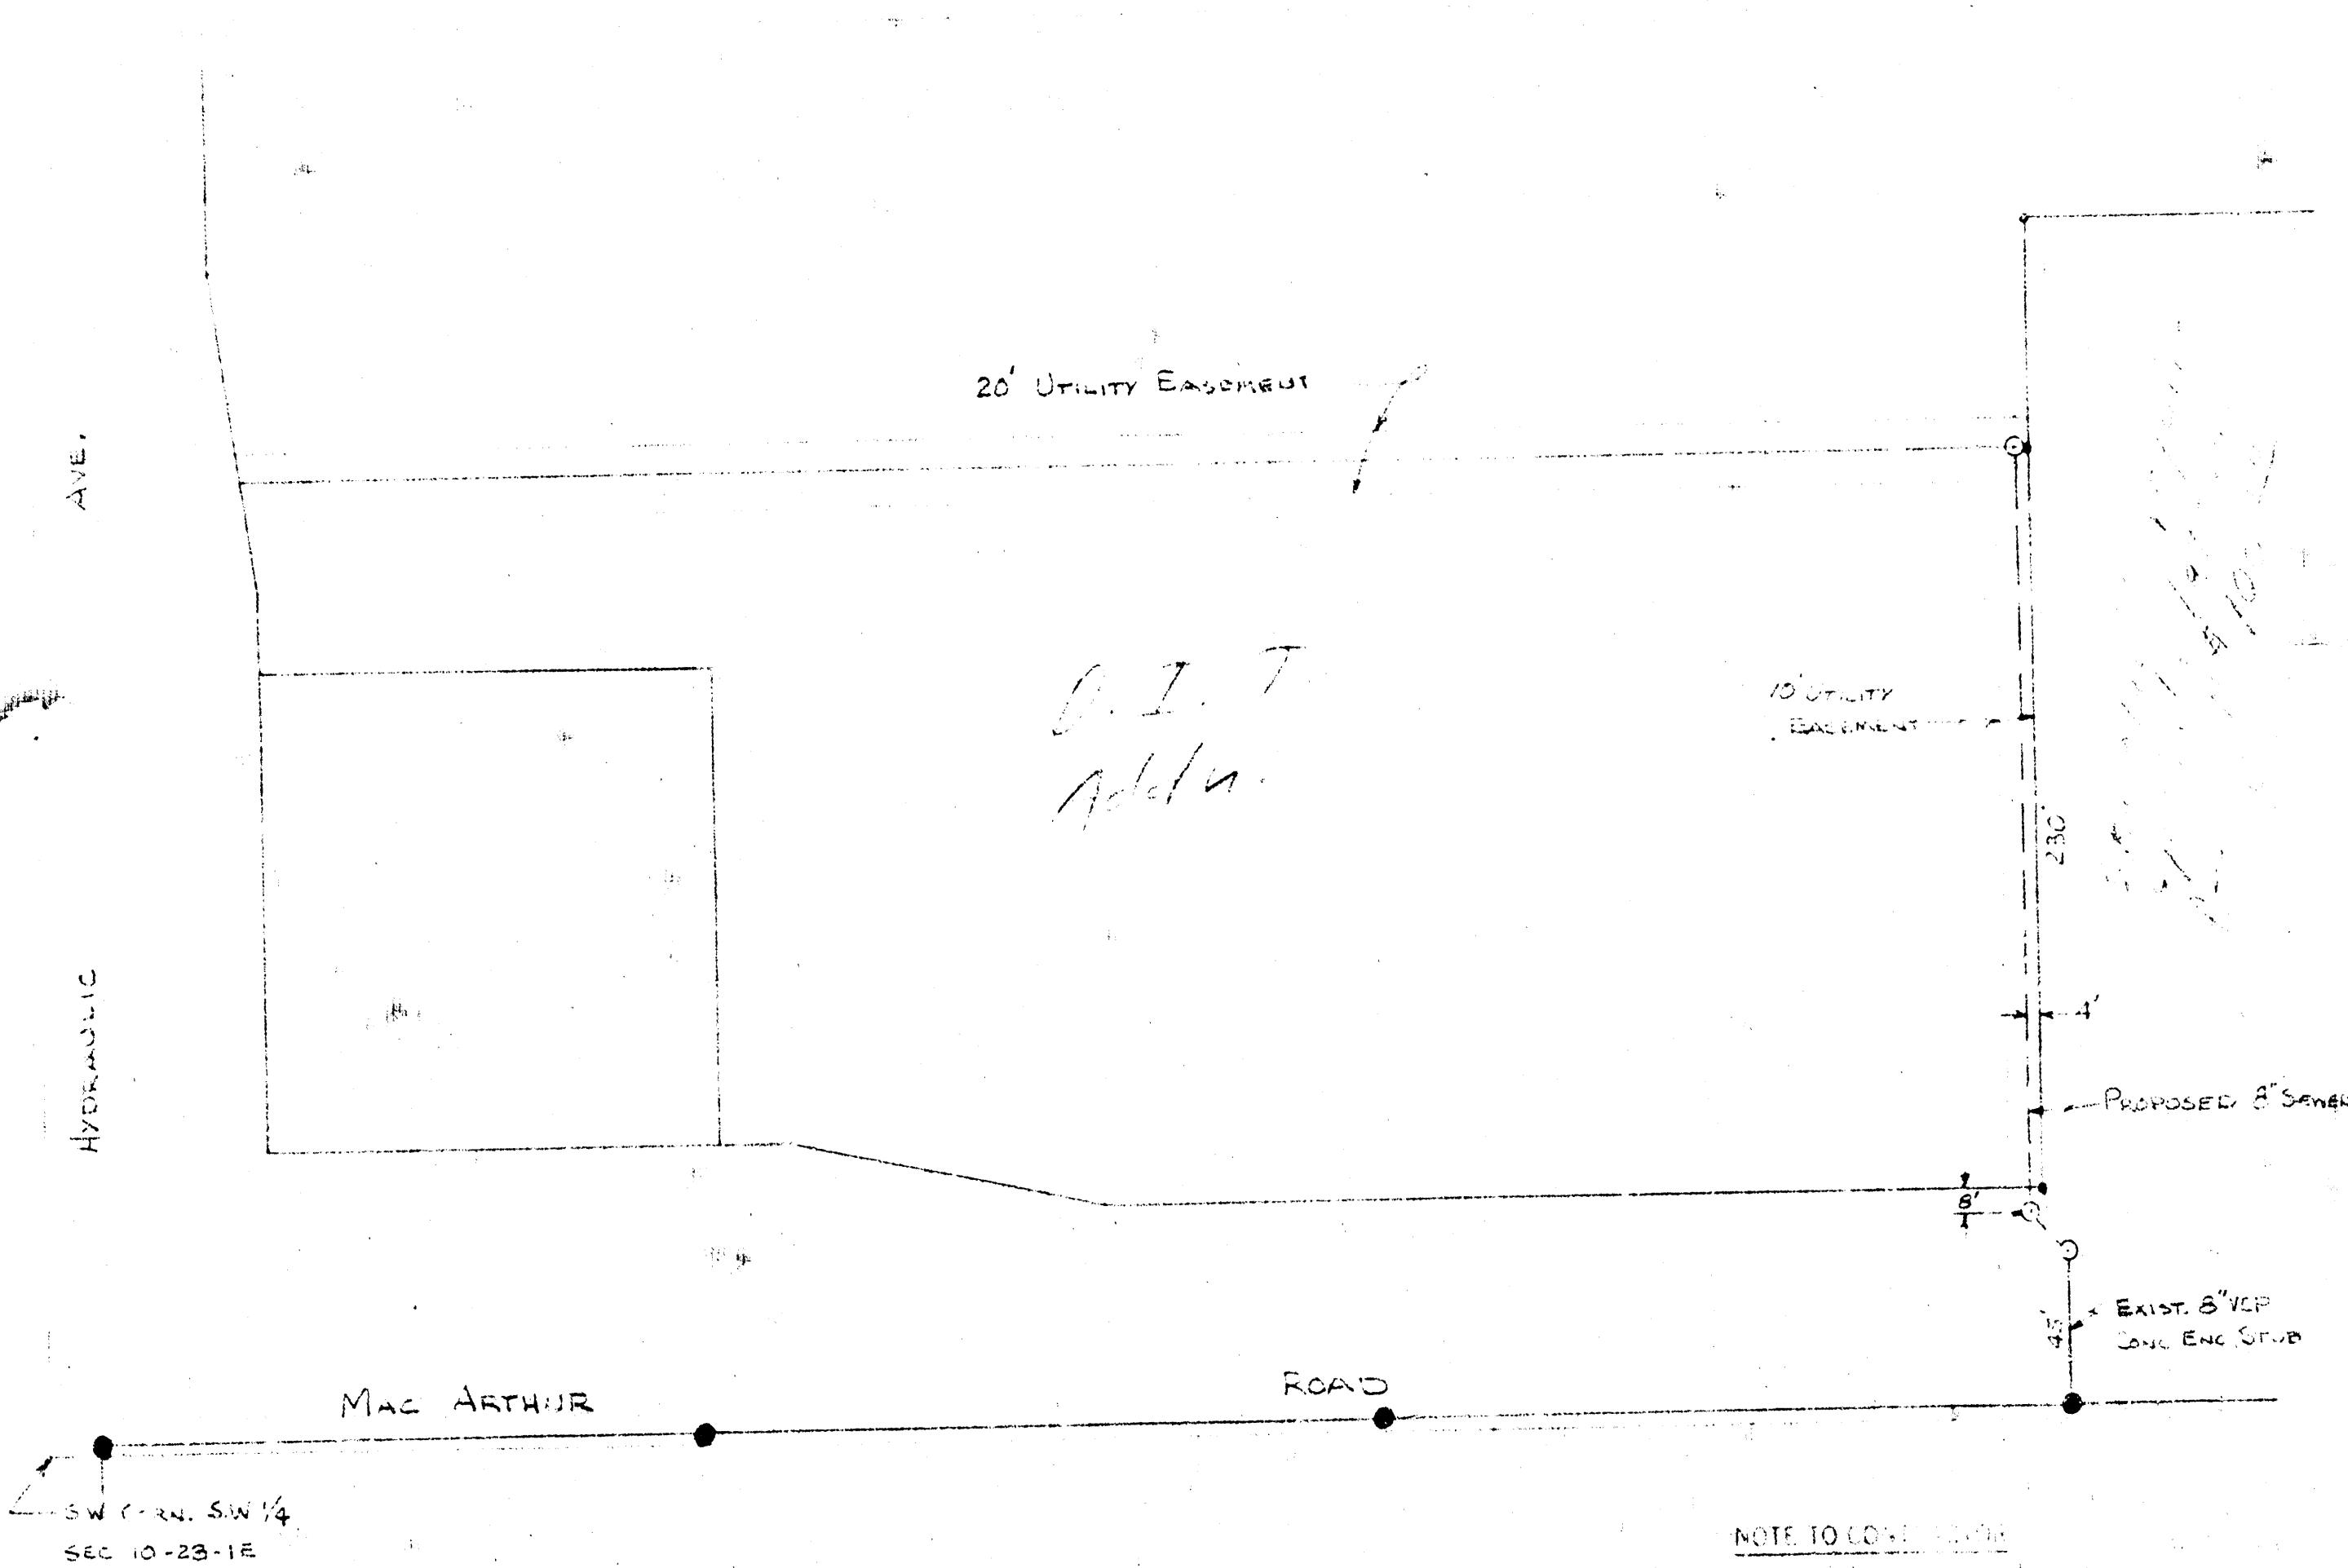


APPROVED BY THE
CITY ENGINEER

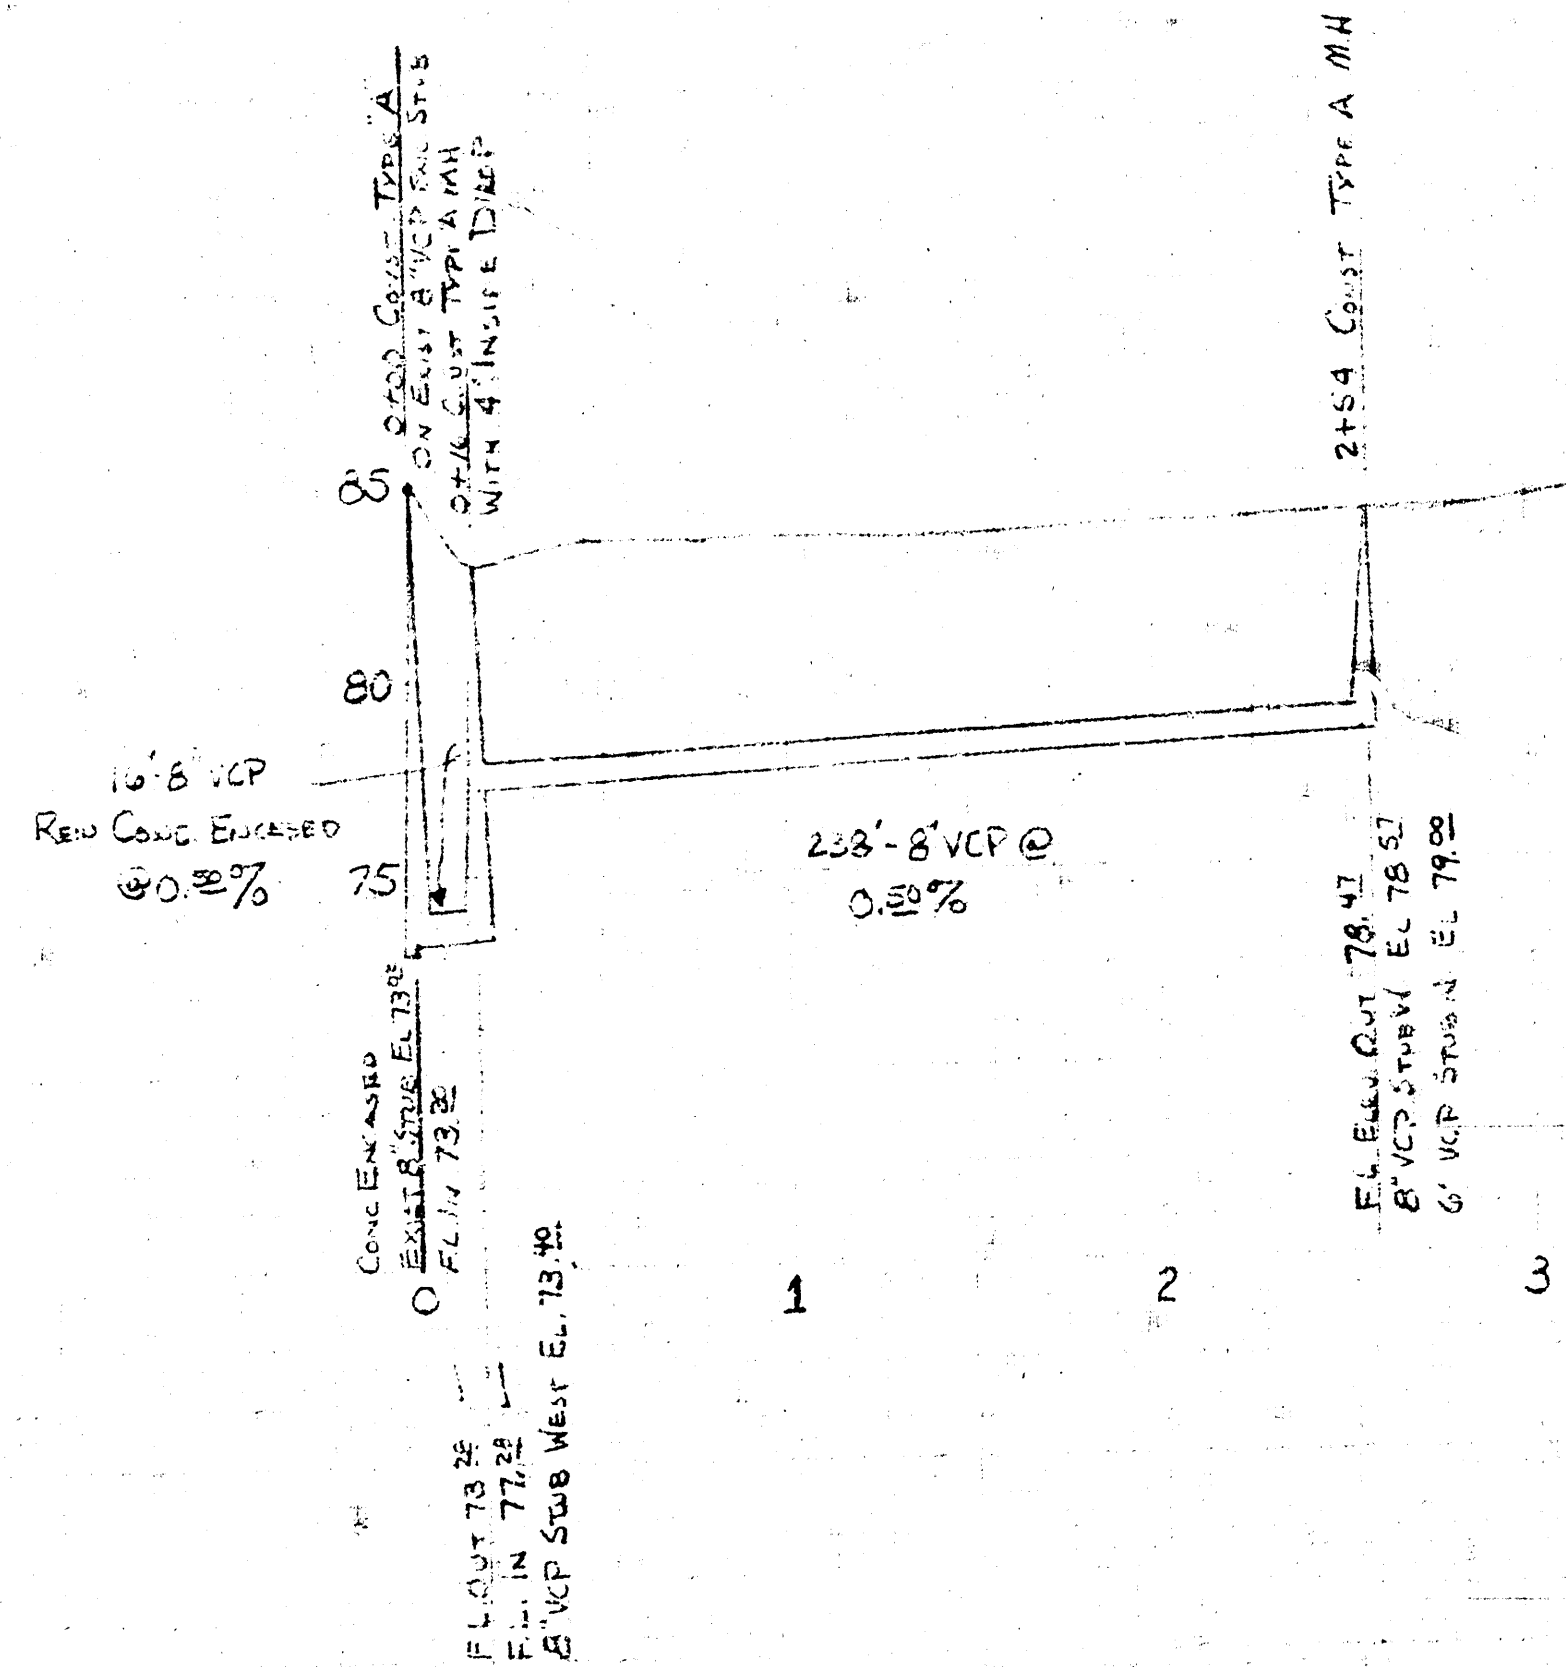

SANITARY SEWER EXTENSION
RAINBOW DRIVE IN
THEATER
MID-STATES CONST. CO. INC.
H.C.L.
NOV. 1973
SHEET NO. 3071