


B.M. 141.103 City st' disc. 52' S. + 32' W. of E of Woodhuck + Maple
 B.M. 139.92 Chiseled "O" on top of curb-west side of Holland St. - opposite E of 1st East

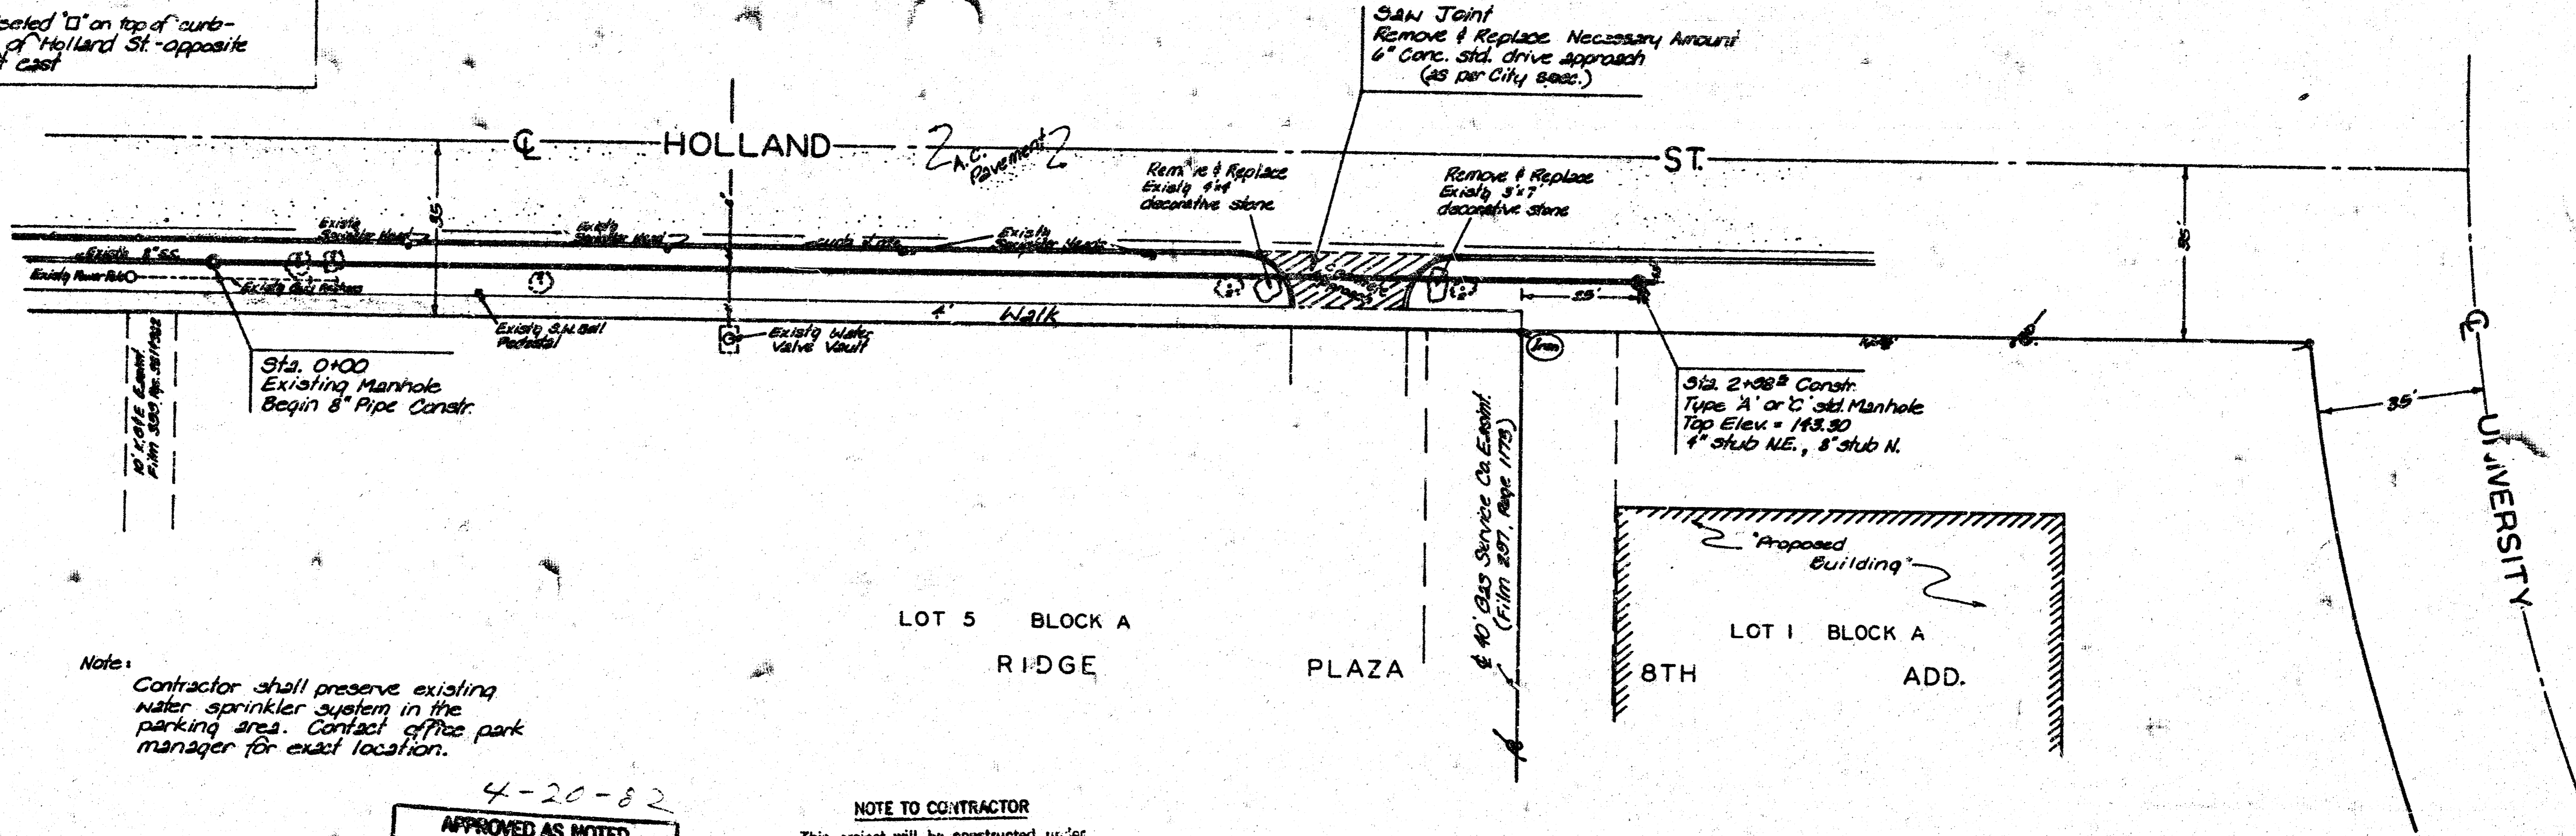

Scale: 1"=20'-Plan
 1"=20'-Profile Hor.
 1"=5'-Profile Vert.


Note: Contractor shall preserve existing water sprinkler system in the parking area. Contact office park manager for exact location.

4-20-82
APPROVED AS NOTED
 By CITY ENGINEER OF WICHITA
 Sanitary Sewers:
 Storm Sewers:
 Driveway Approaches:

NOTE TO CONTRACTOR
 This project will be constructed under the supervision of the CITY ENGINEER and conforming to the SPECIFICATIONS of the CITY OF WICHITA. The CONTRACTOR will prepay the City of Wichita for all costs of inspection.

DATE:	
BY:	Z.S.
REVISIONS:	
NO.	
DATE	
BY	
REVISIONS	
NO.	
DATE	
BY	
REVISIONS	
NO.	
DATE	
BY	
REVISIONS	
NO.	

DATE:	
BY:	
REVISIONS:	
NO.	
DATE	
BY	
REVISIONS	
NO.	
DATE	
BY	
REVISIONS	
NO.	

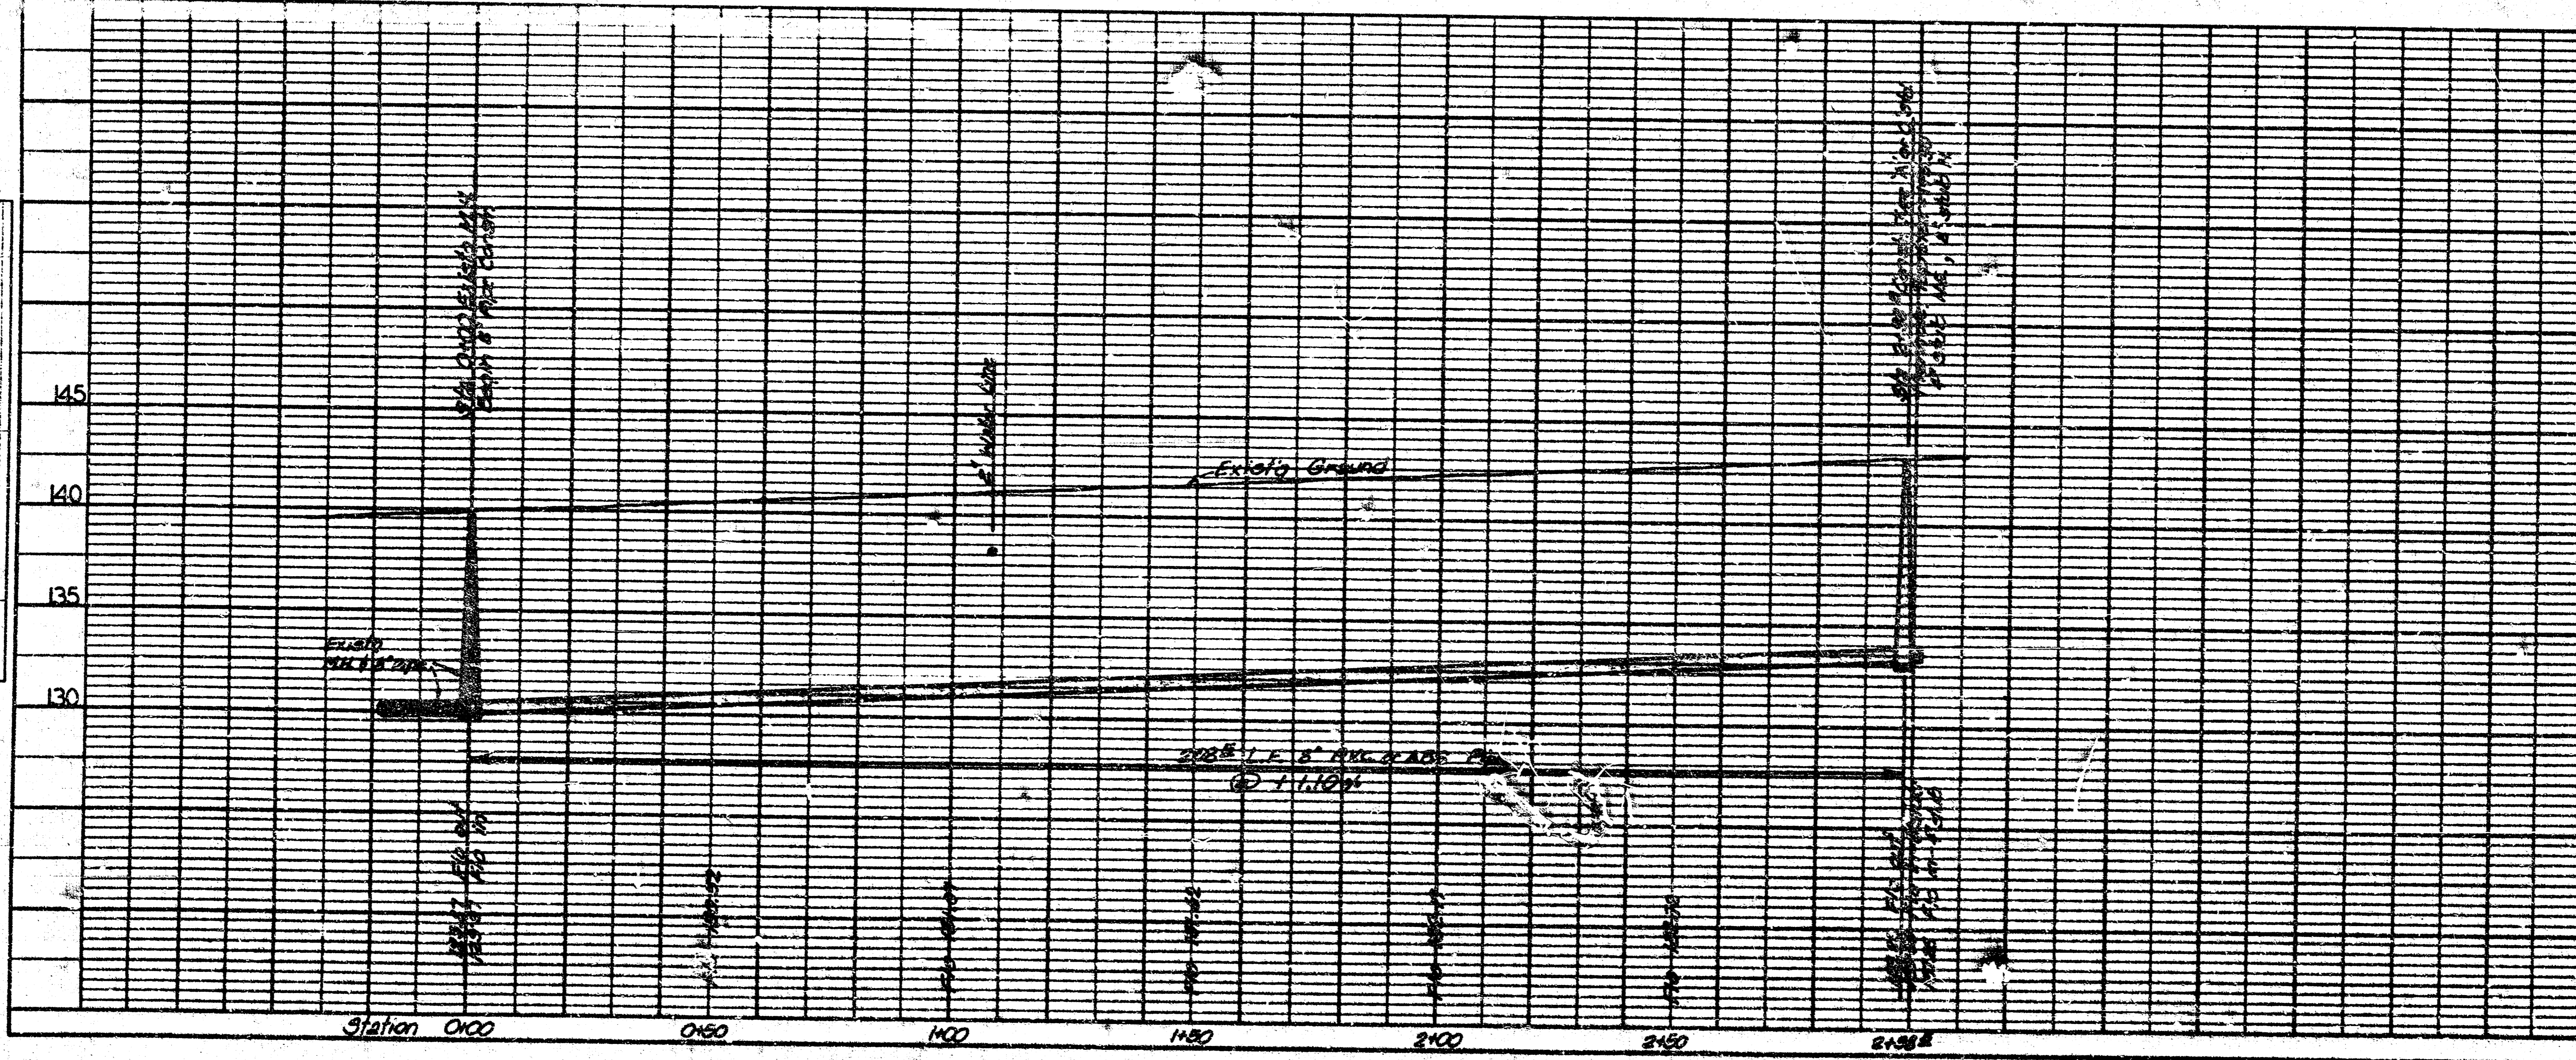

PRIVATE SANITARY SEWER EXTENSION TO SERVE
 LOT 1, B'K A, RIDGE PLAZA 8TH ADD.
 PROJECT NO.
 468-76-245-80000-000-000-008
 CITY OF WICHITA, KS.

BAUGHMAN COMPANY, P.A.
 SURVEYING & ENGINEERING
 314/282-7971 • 220 MAIN • WICHITA, KANSAS 67201

PLATE 1 - PLAN - PROFILE - P.A.S.
 CLEARPRINT PAPER CO., S.F. CAL.
 30, 1981-1

10 3 3 15