


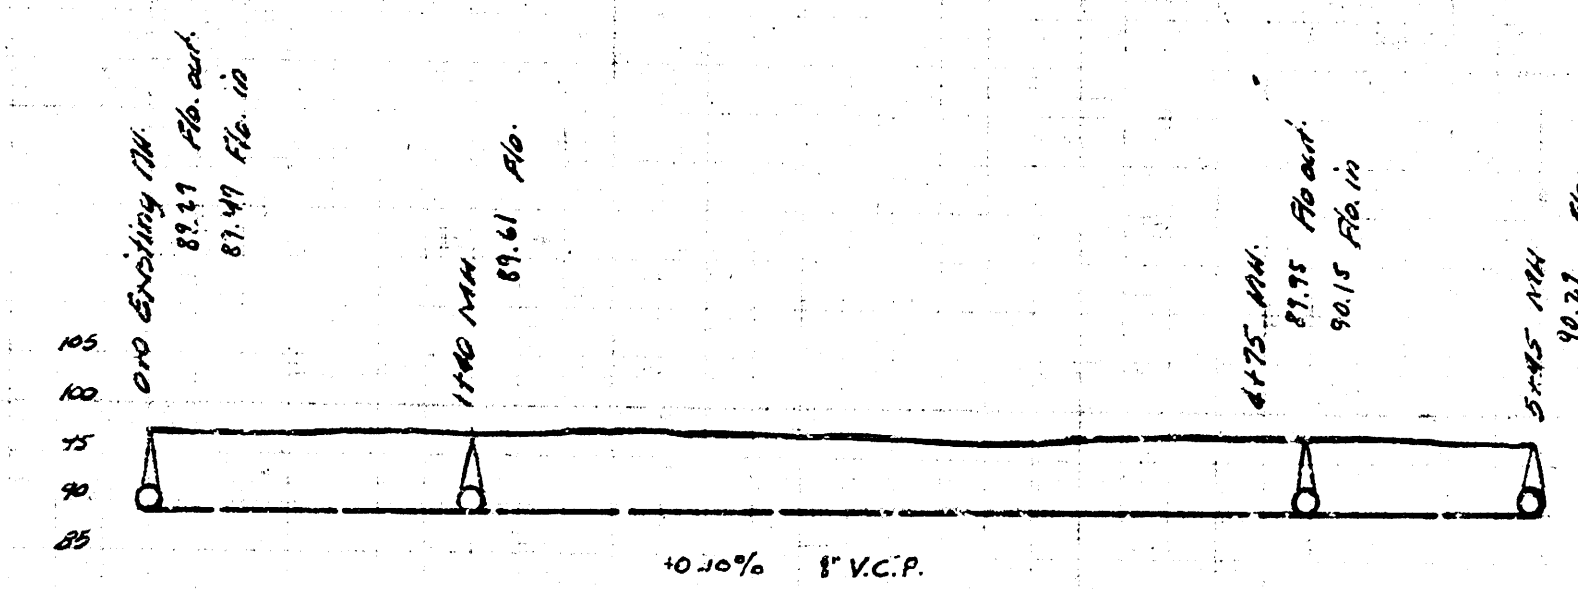
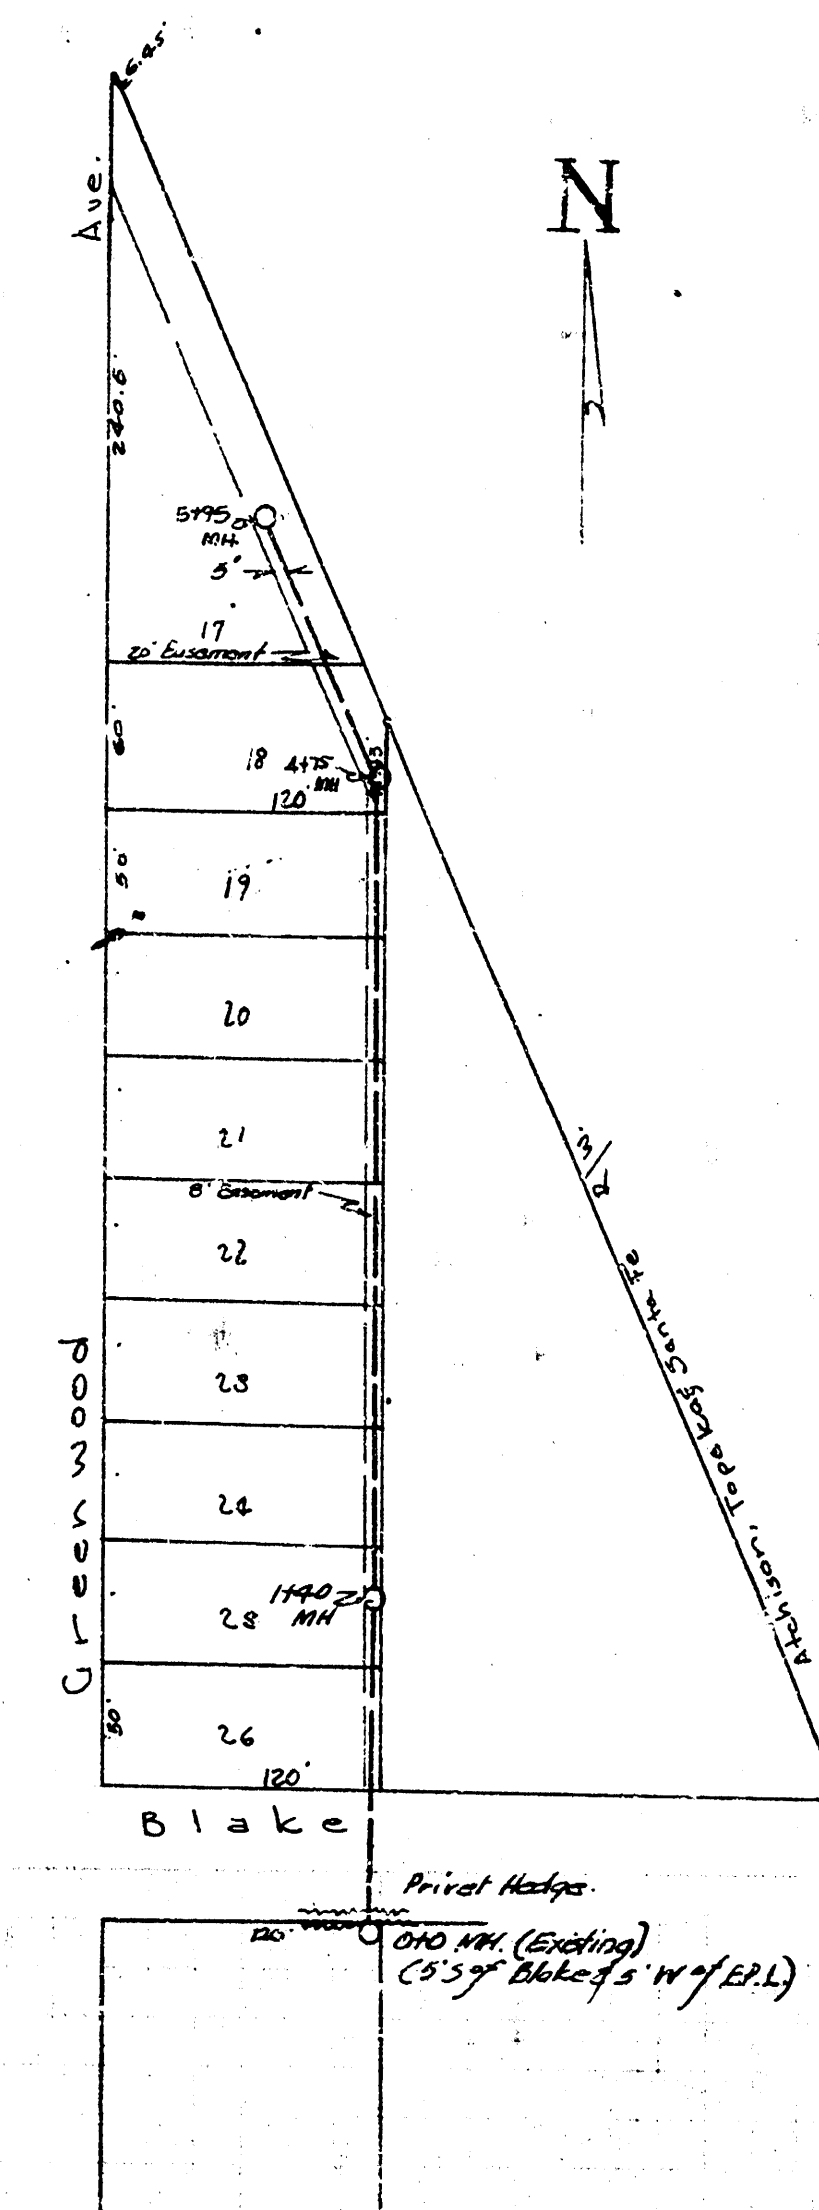


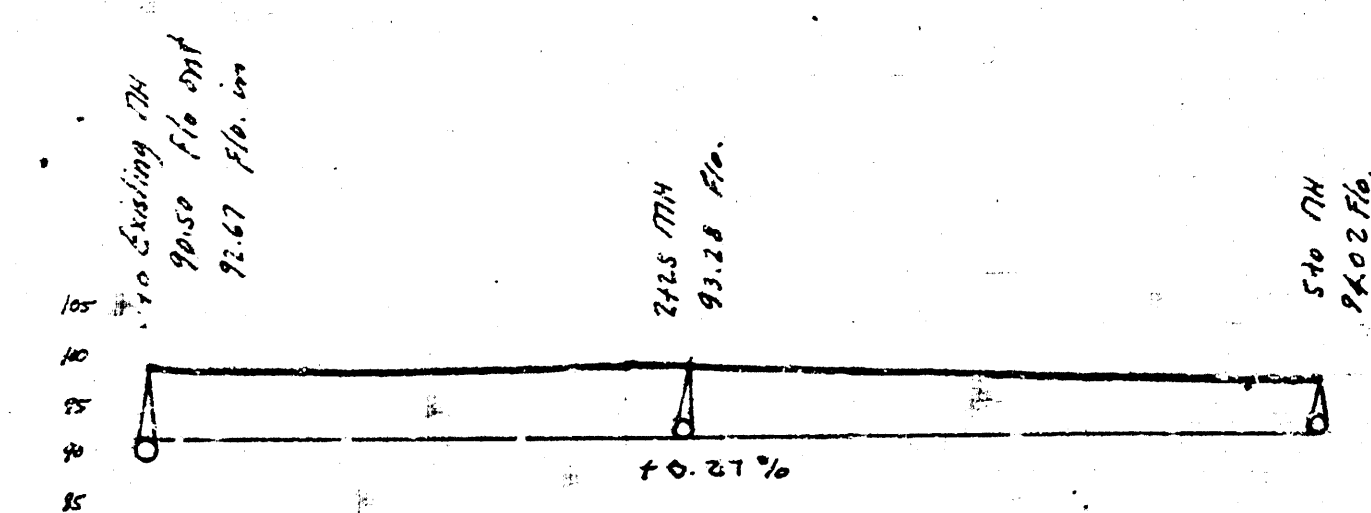

Lat. 8, Dist B, S.S.* 20.

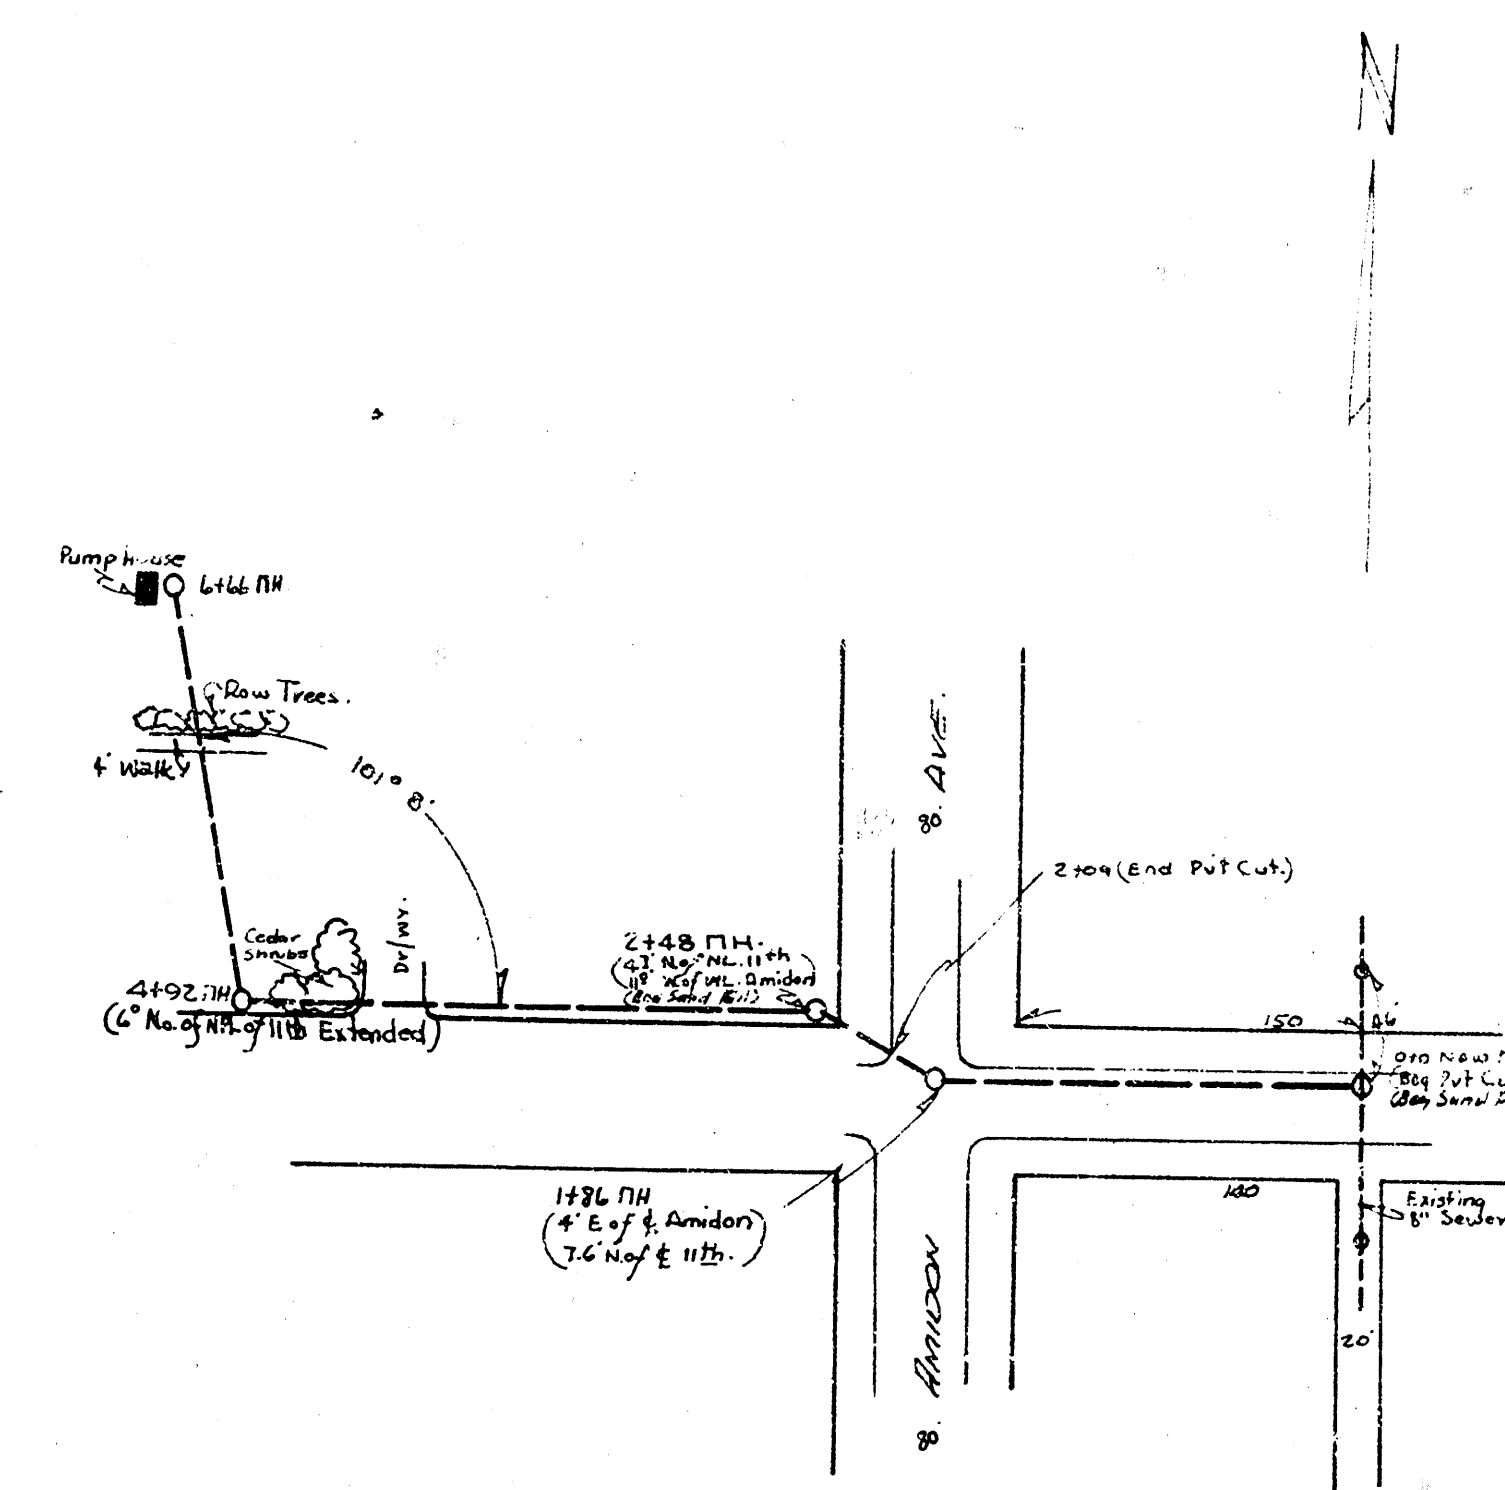

Salvation Army Sanitary Sewer
BOM 119.22 Iron in Humble & Aridson on 11/16

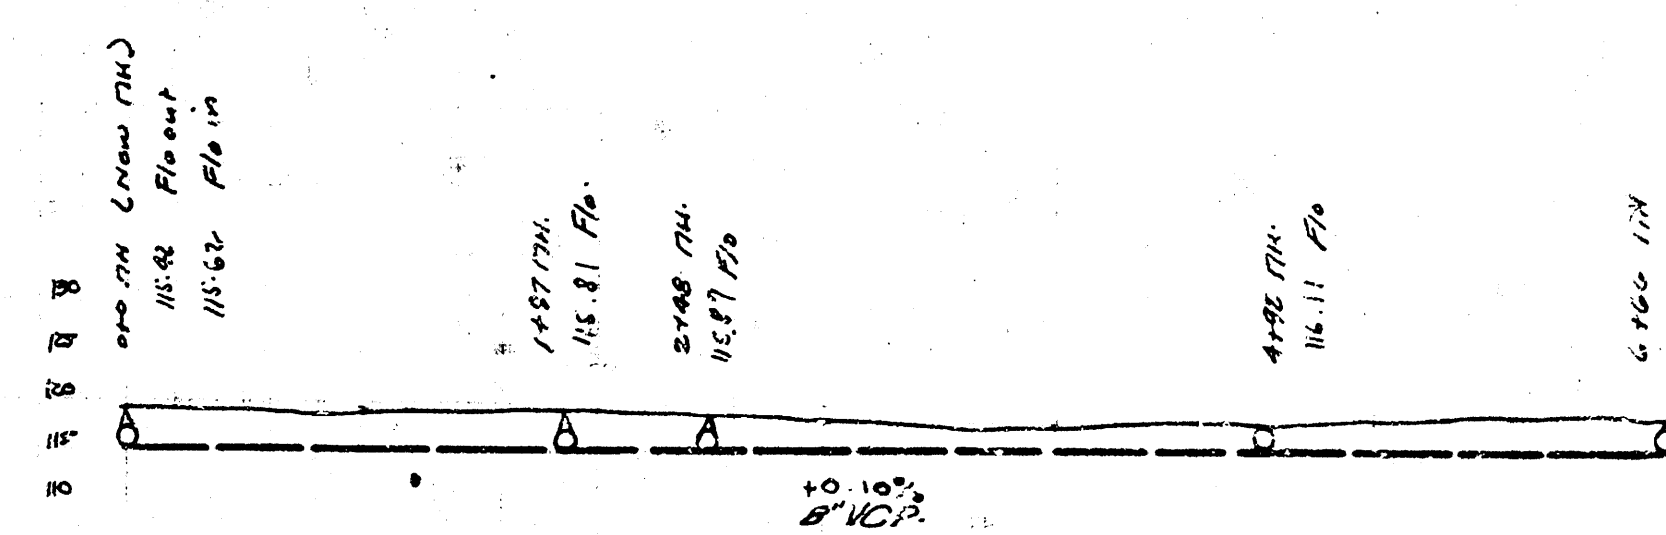

Salvation Army Sanitary Sener
City Prison Farm Sanitary Sener
Lot 8, Dist. B, Sanitary Sener #20.
City of Wichita, Kansas

L. K. White City Engineer
Date May 23, 1949