


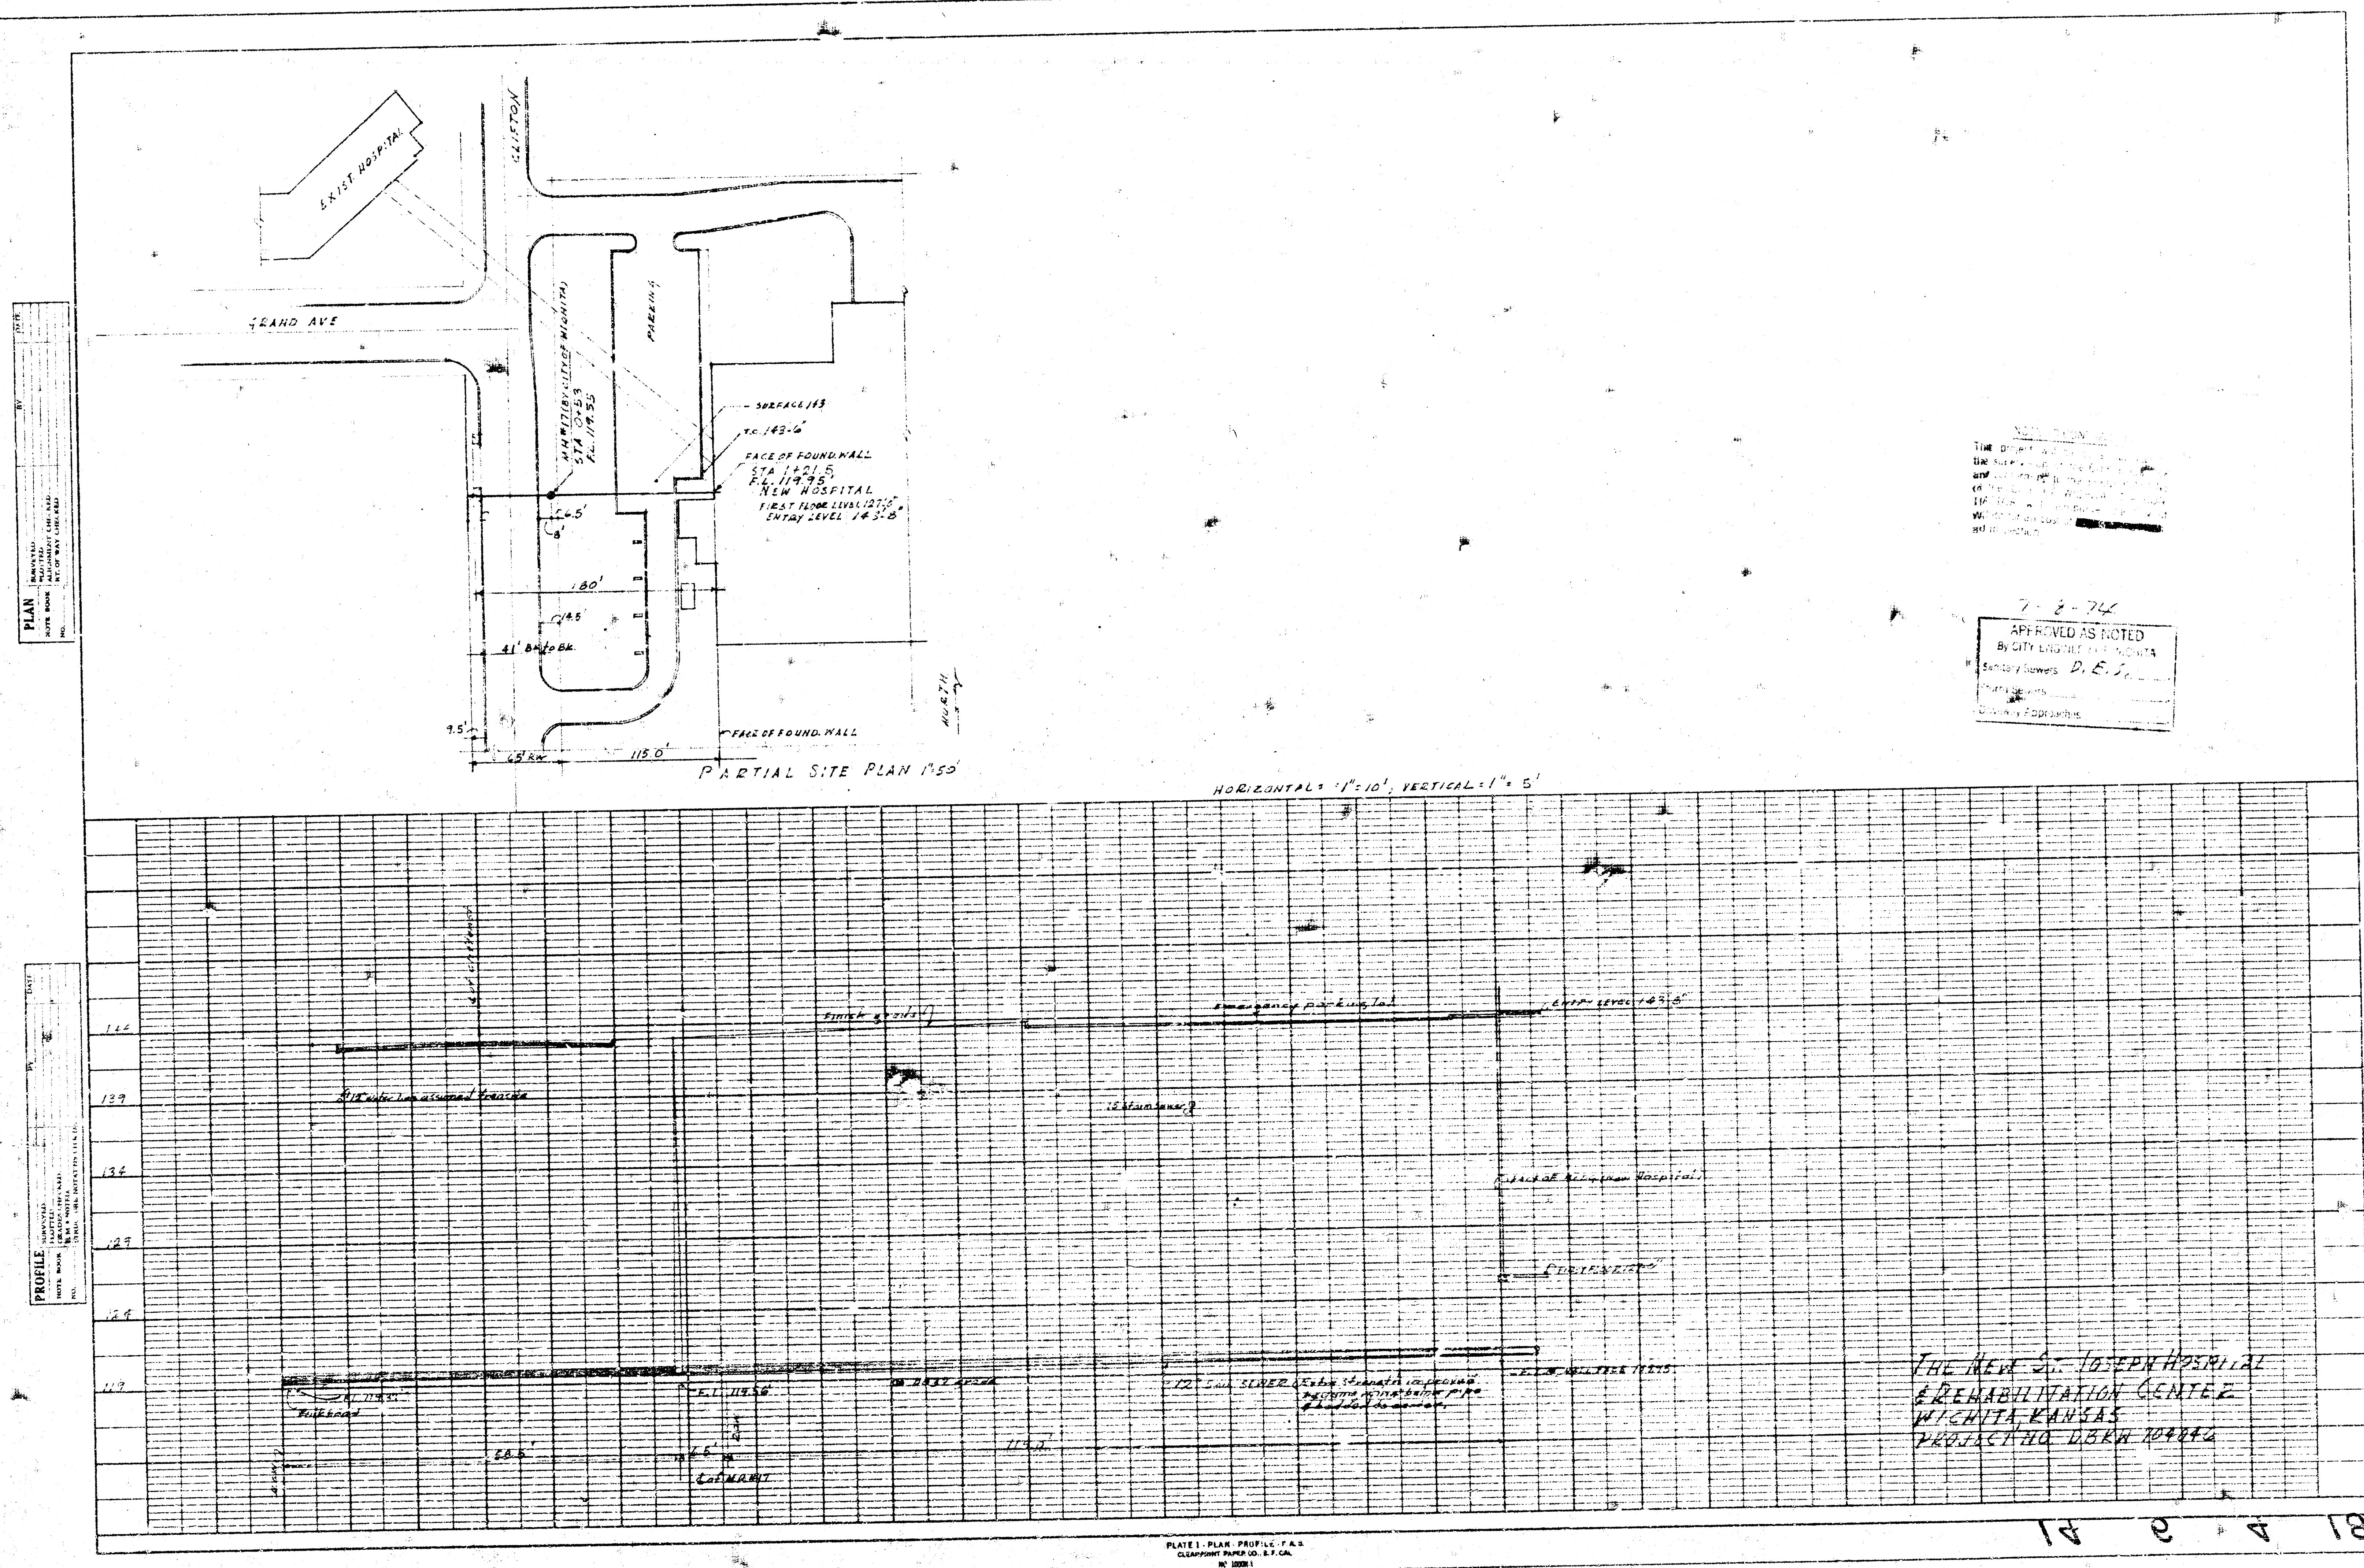

THE NEW ST. JOSEPH HOSPITAL
REHABILITATION CENTER
WICHITA, KANSAS
PROJECT NO. DBKH 10484