
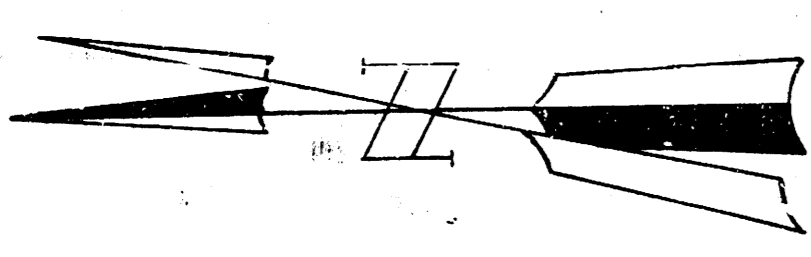


PLAN
 DATE: _____
 BY: _____
 CHECKED: _____
 IN CHARGE: _____
 NO. _____

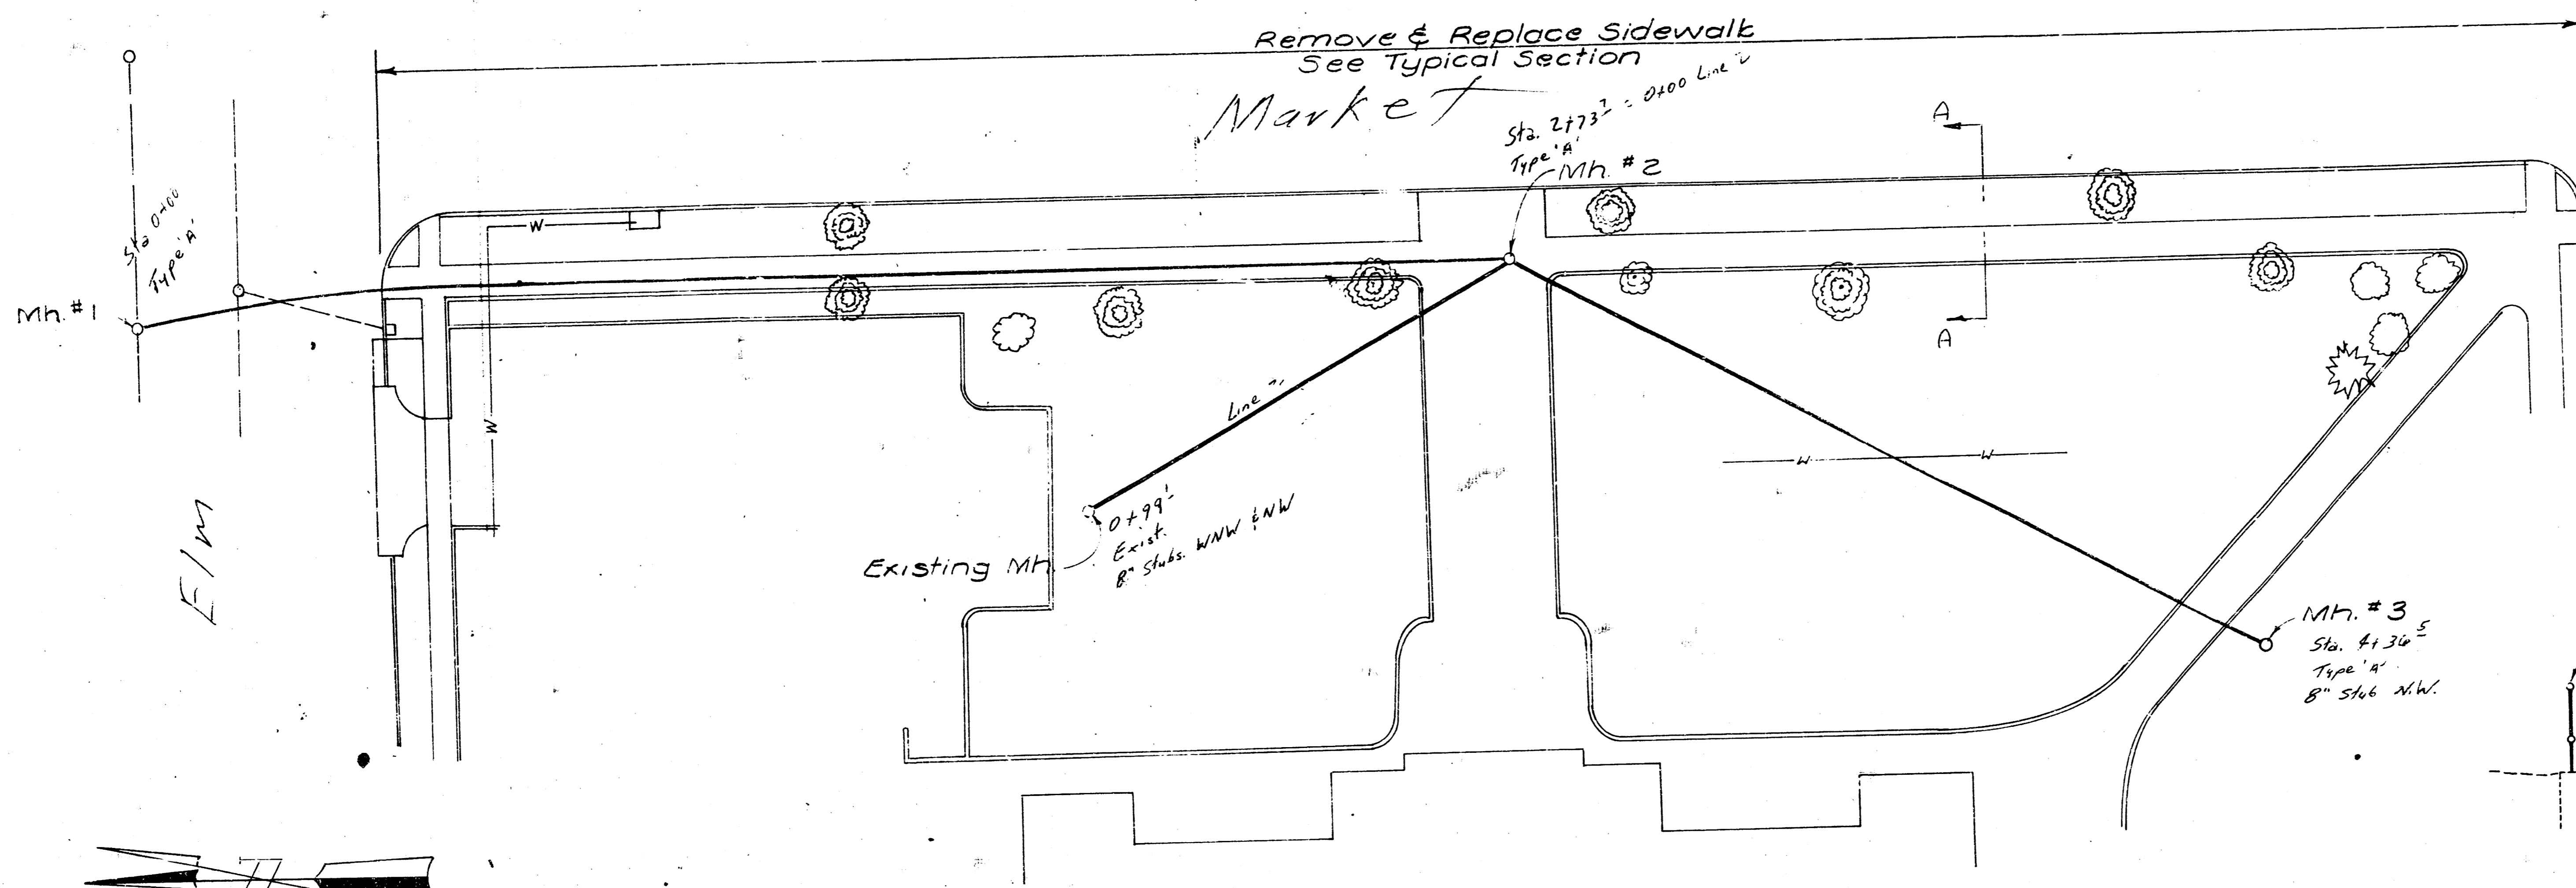


Scale: 1" = 20'

Remove & Replace Sidewalk
 See Typical Section
 Market

Wrought Iron fence to be
 straightened as required
 by the Contractor, to be
 determined in the field.

TYPICAL SECTION A-A
 (Sidewalk shall conform to
 City Standards, Tree Wells
 to be determined in the field.)

PROFILE
 DATE: _____
 BY: _____
 CHECKED: _____
 IN CHARGE: _____
 NO. _____

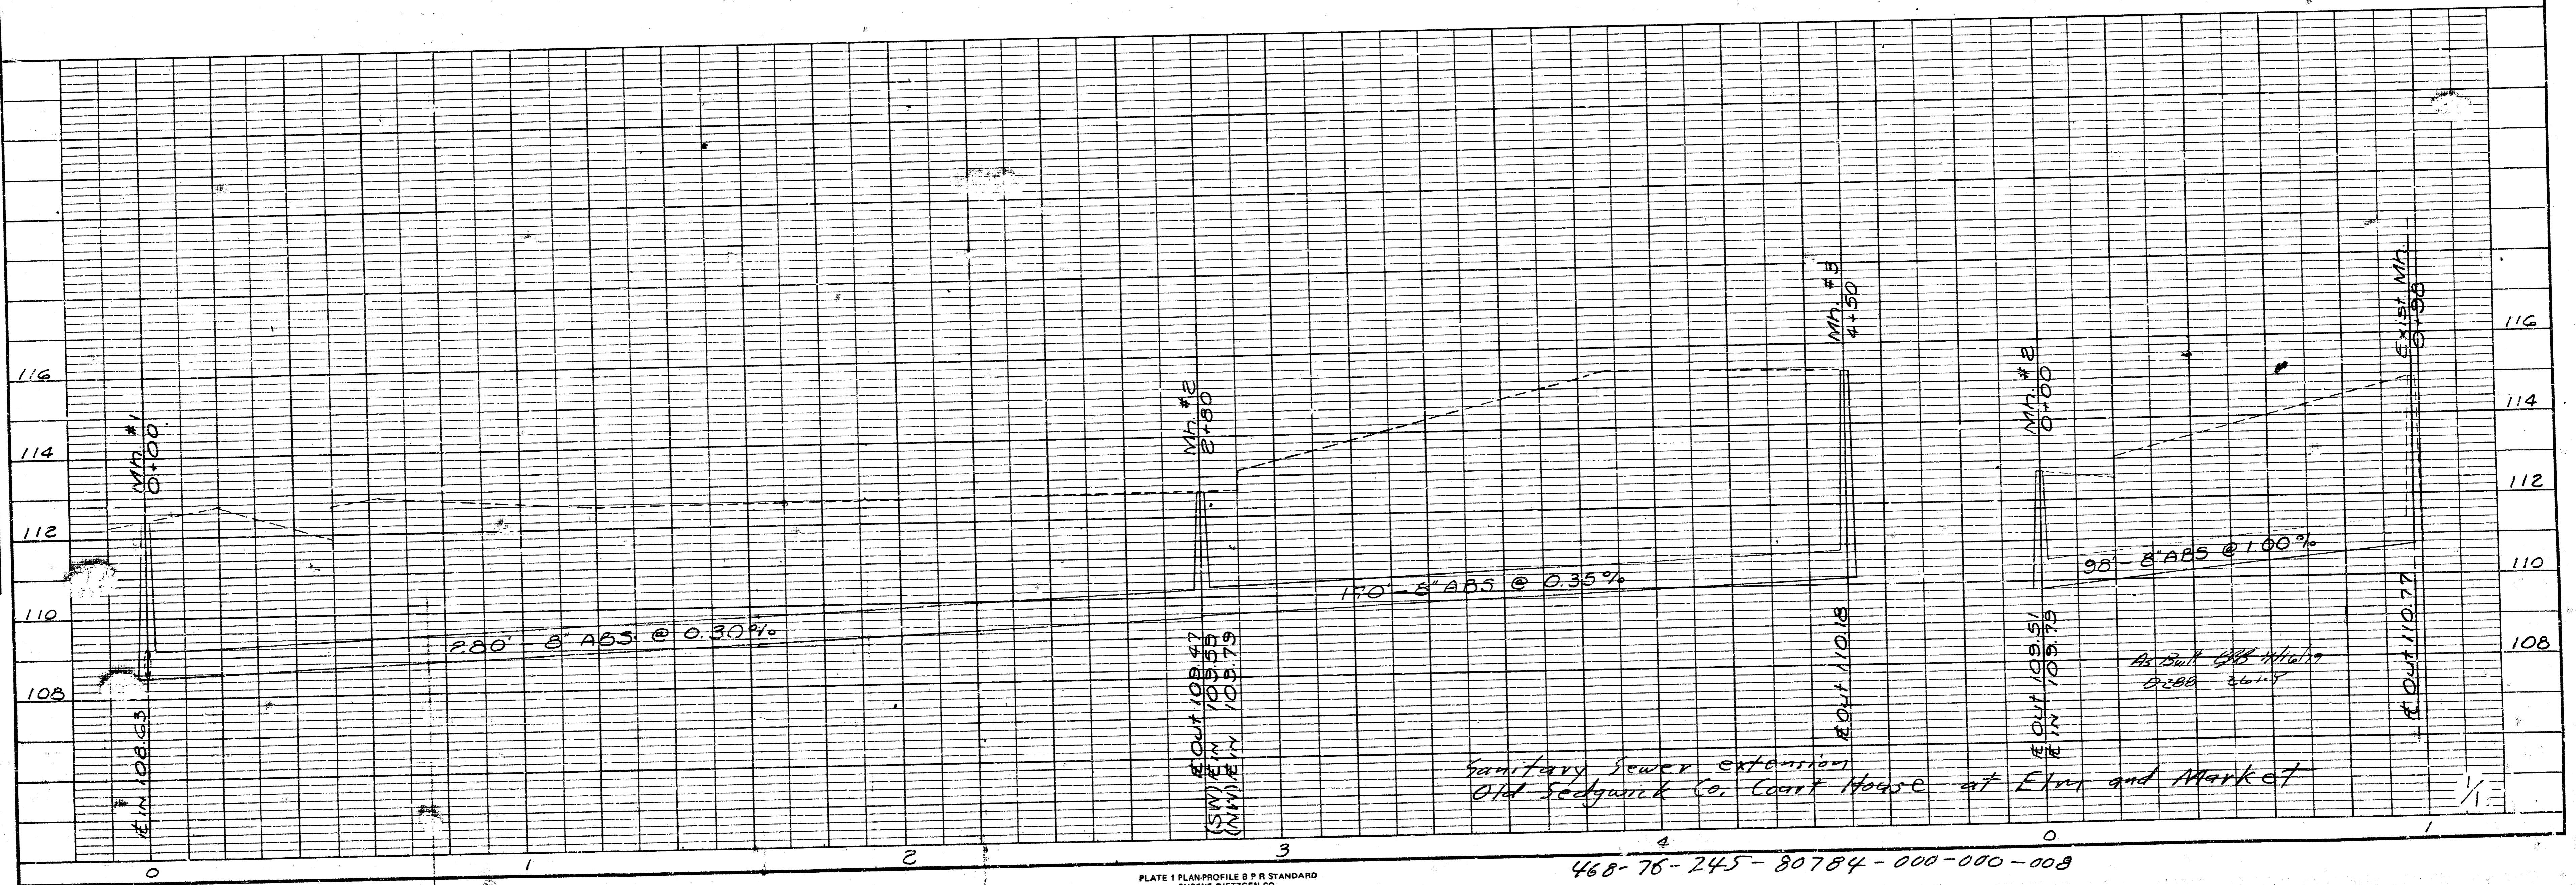

Sanitary Sewer extension
 Old Sedgwick Co. Court House at Elm and Market

468-76-245-80784-000-000-009

PLATE 1 PLAN-PROFILE B P R STANDARD
 EUGENE DIEZGEN CO.

FILMED FROM THE BEST
 AVAILABLE COPY