



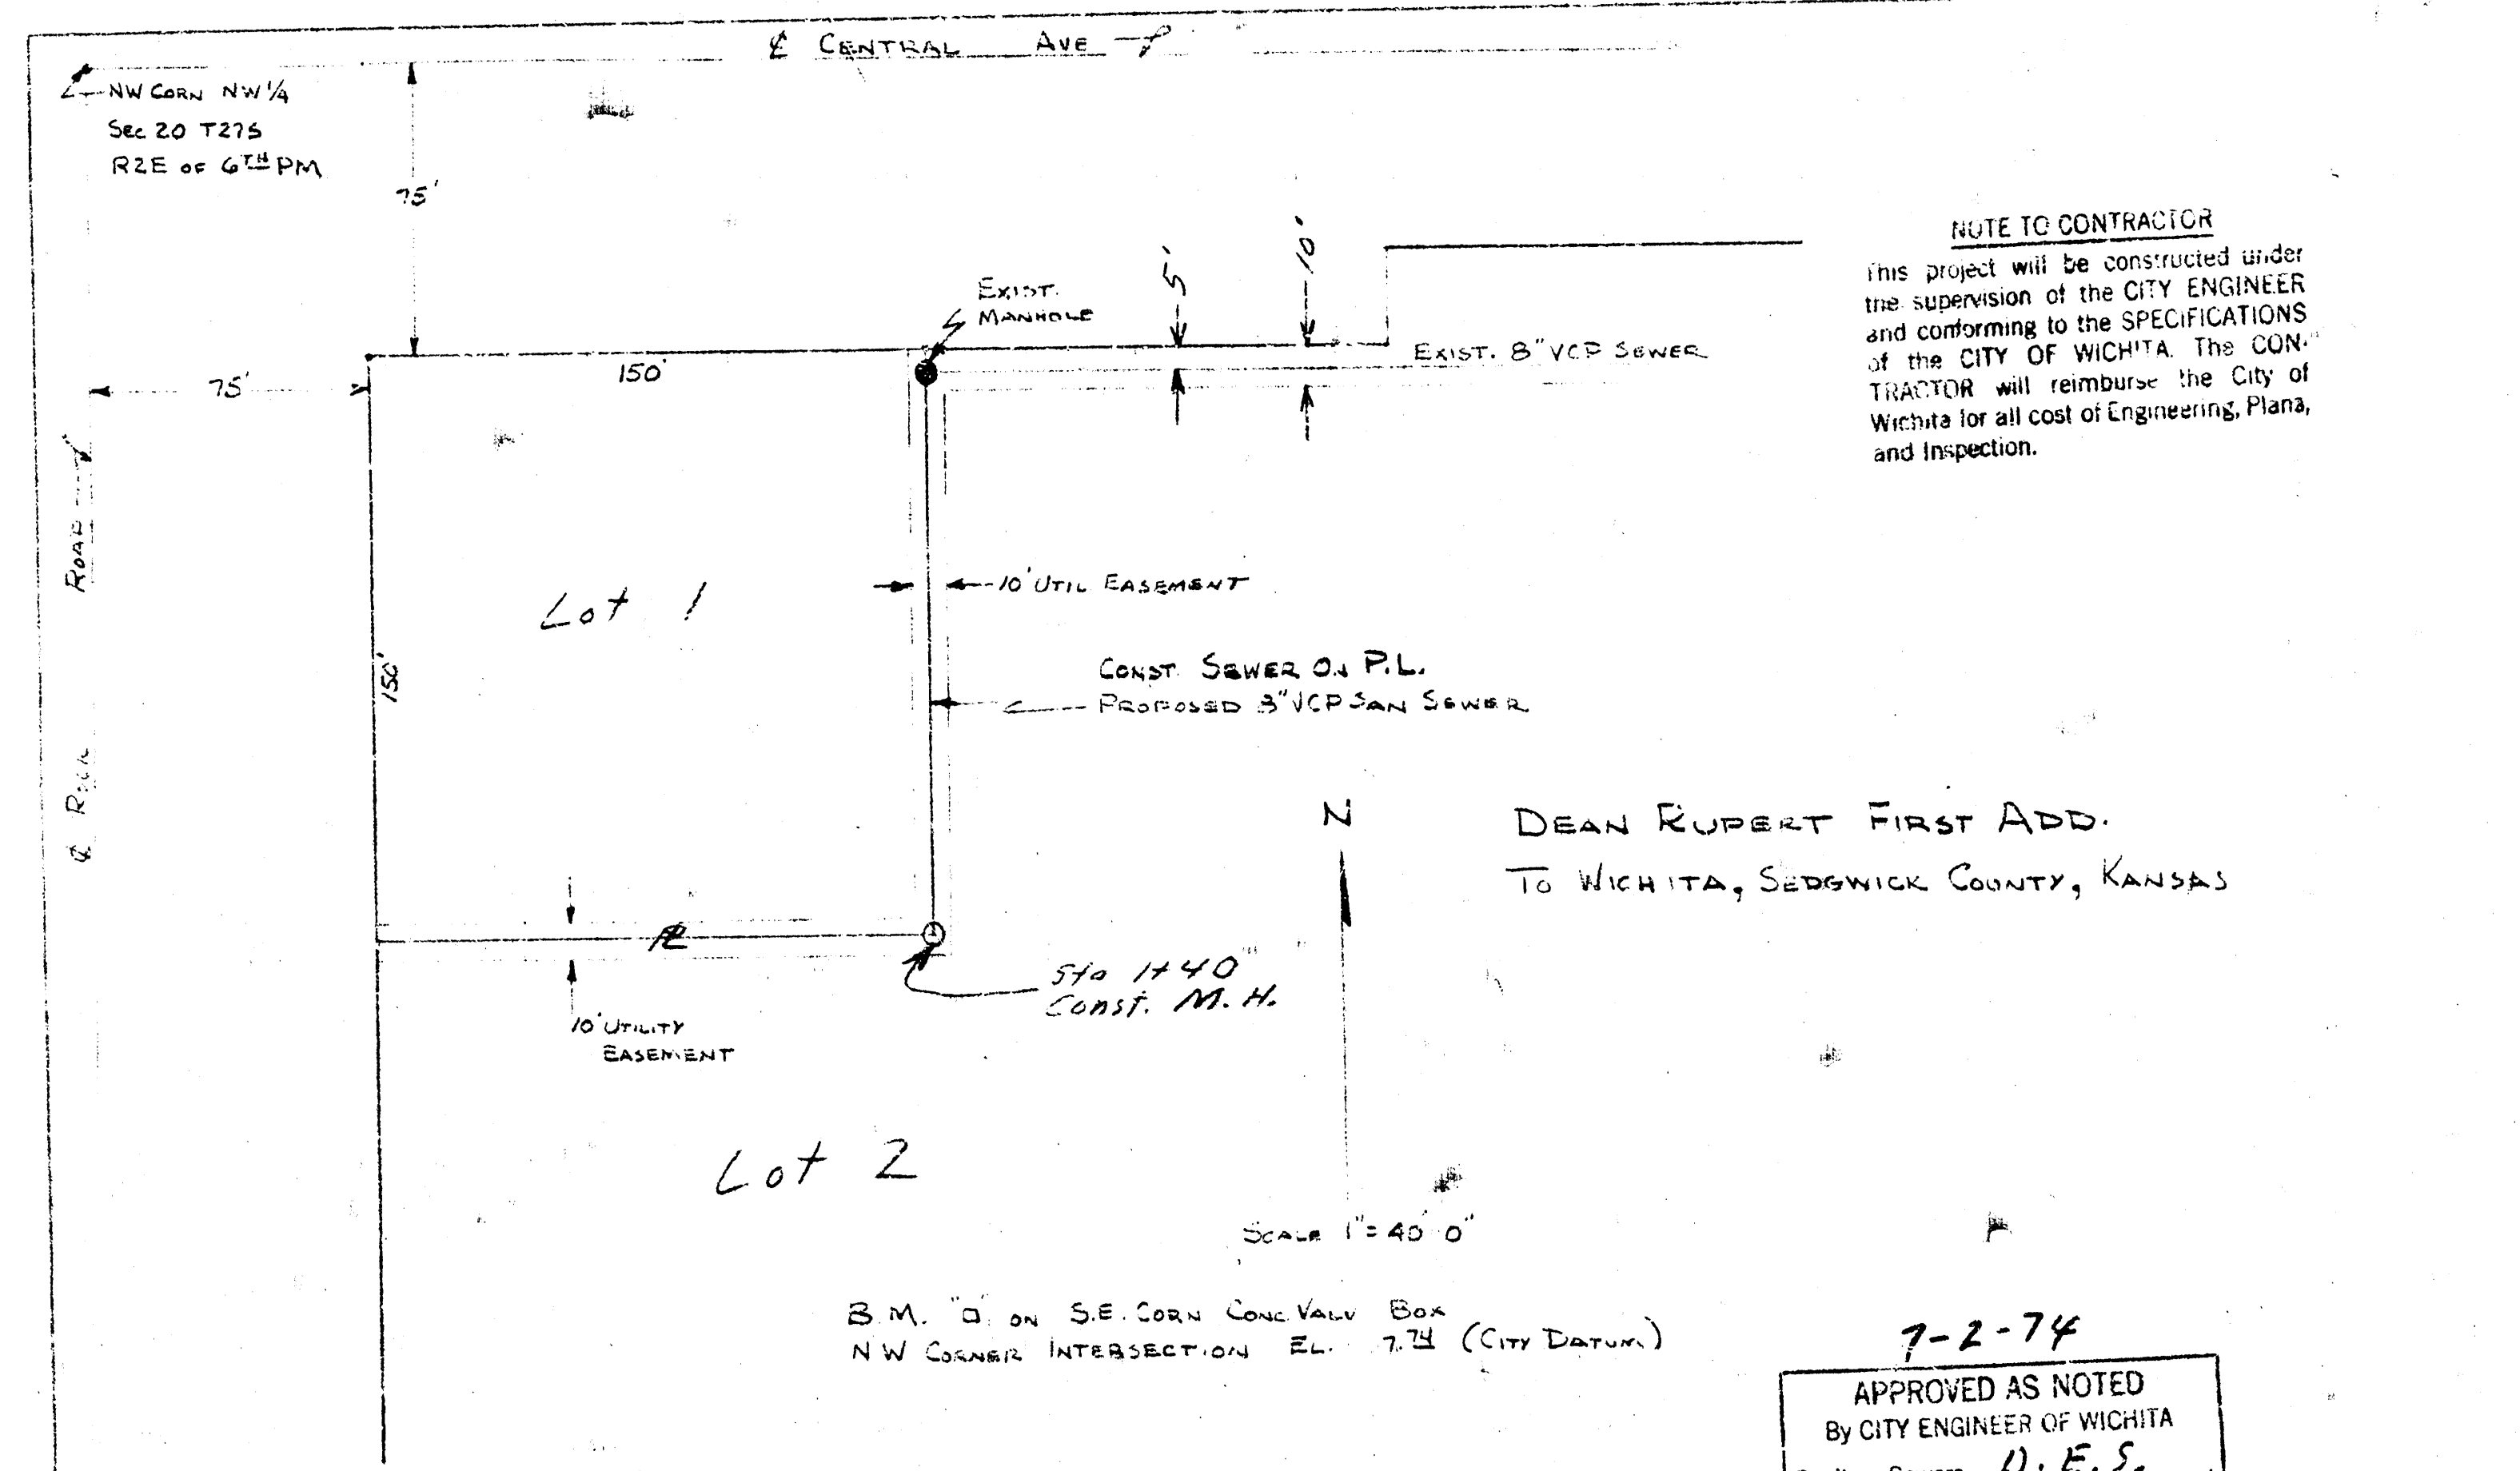

7-2-74
 APPROVED AS NOTED
 By CITY ENGINEER OF WICHITA
 Sanitary Sewers D. E. S.
 Storm Sewers _____
 Driveway Approaches _____

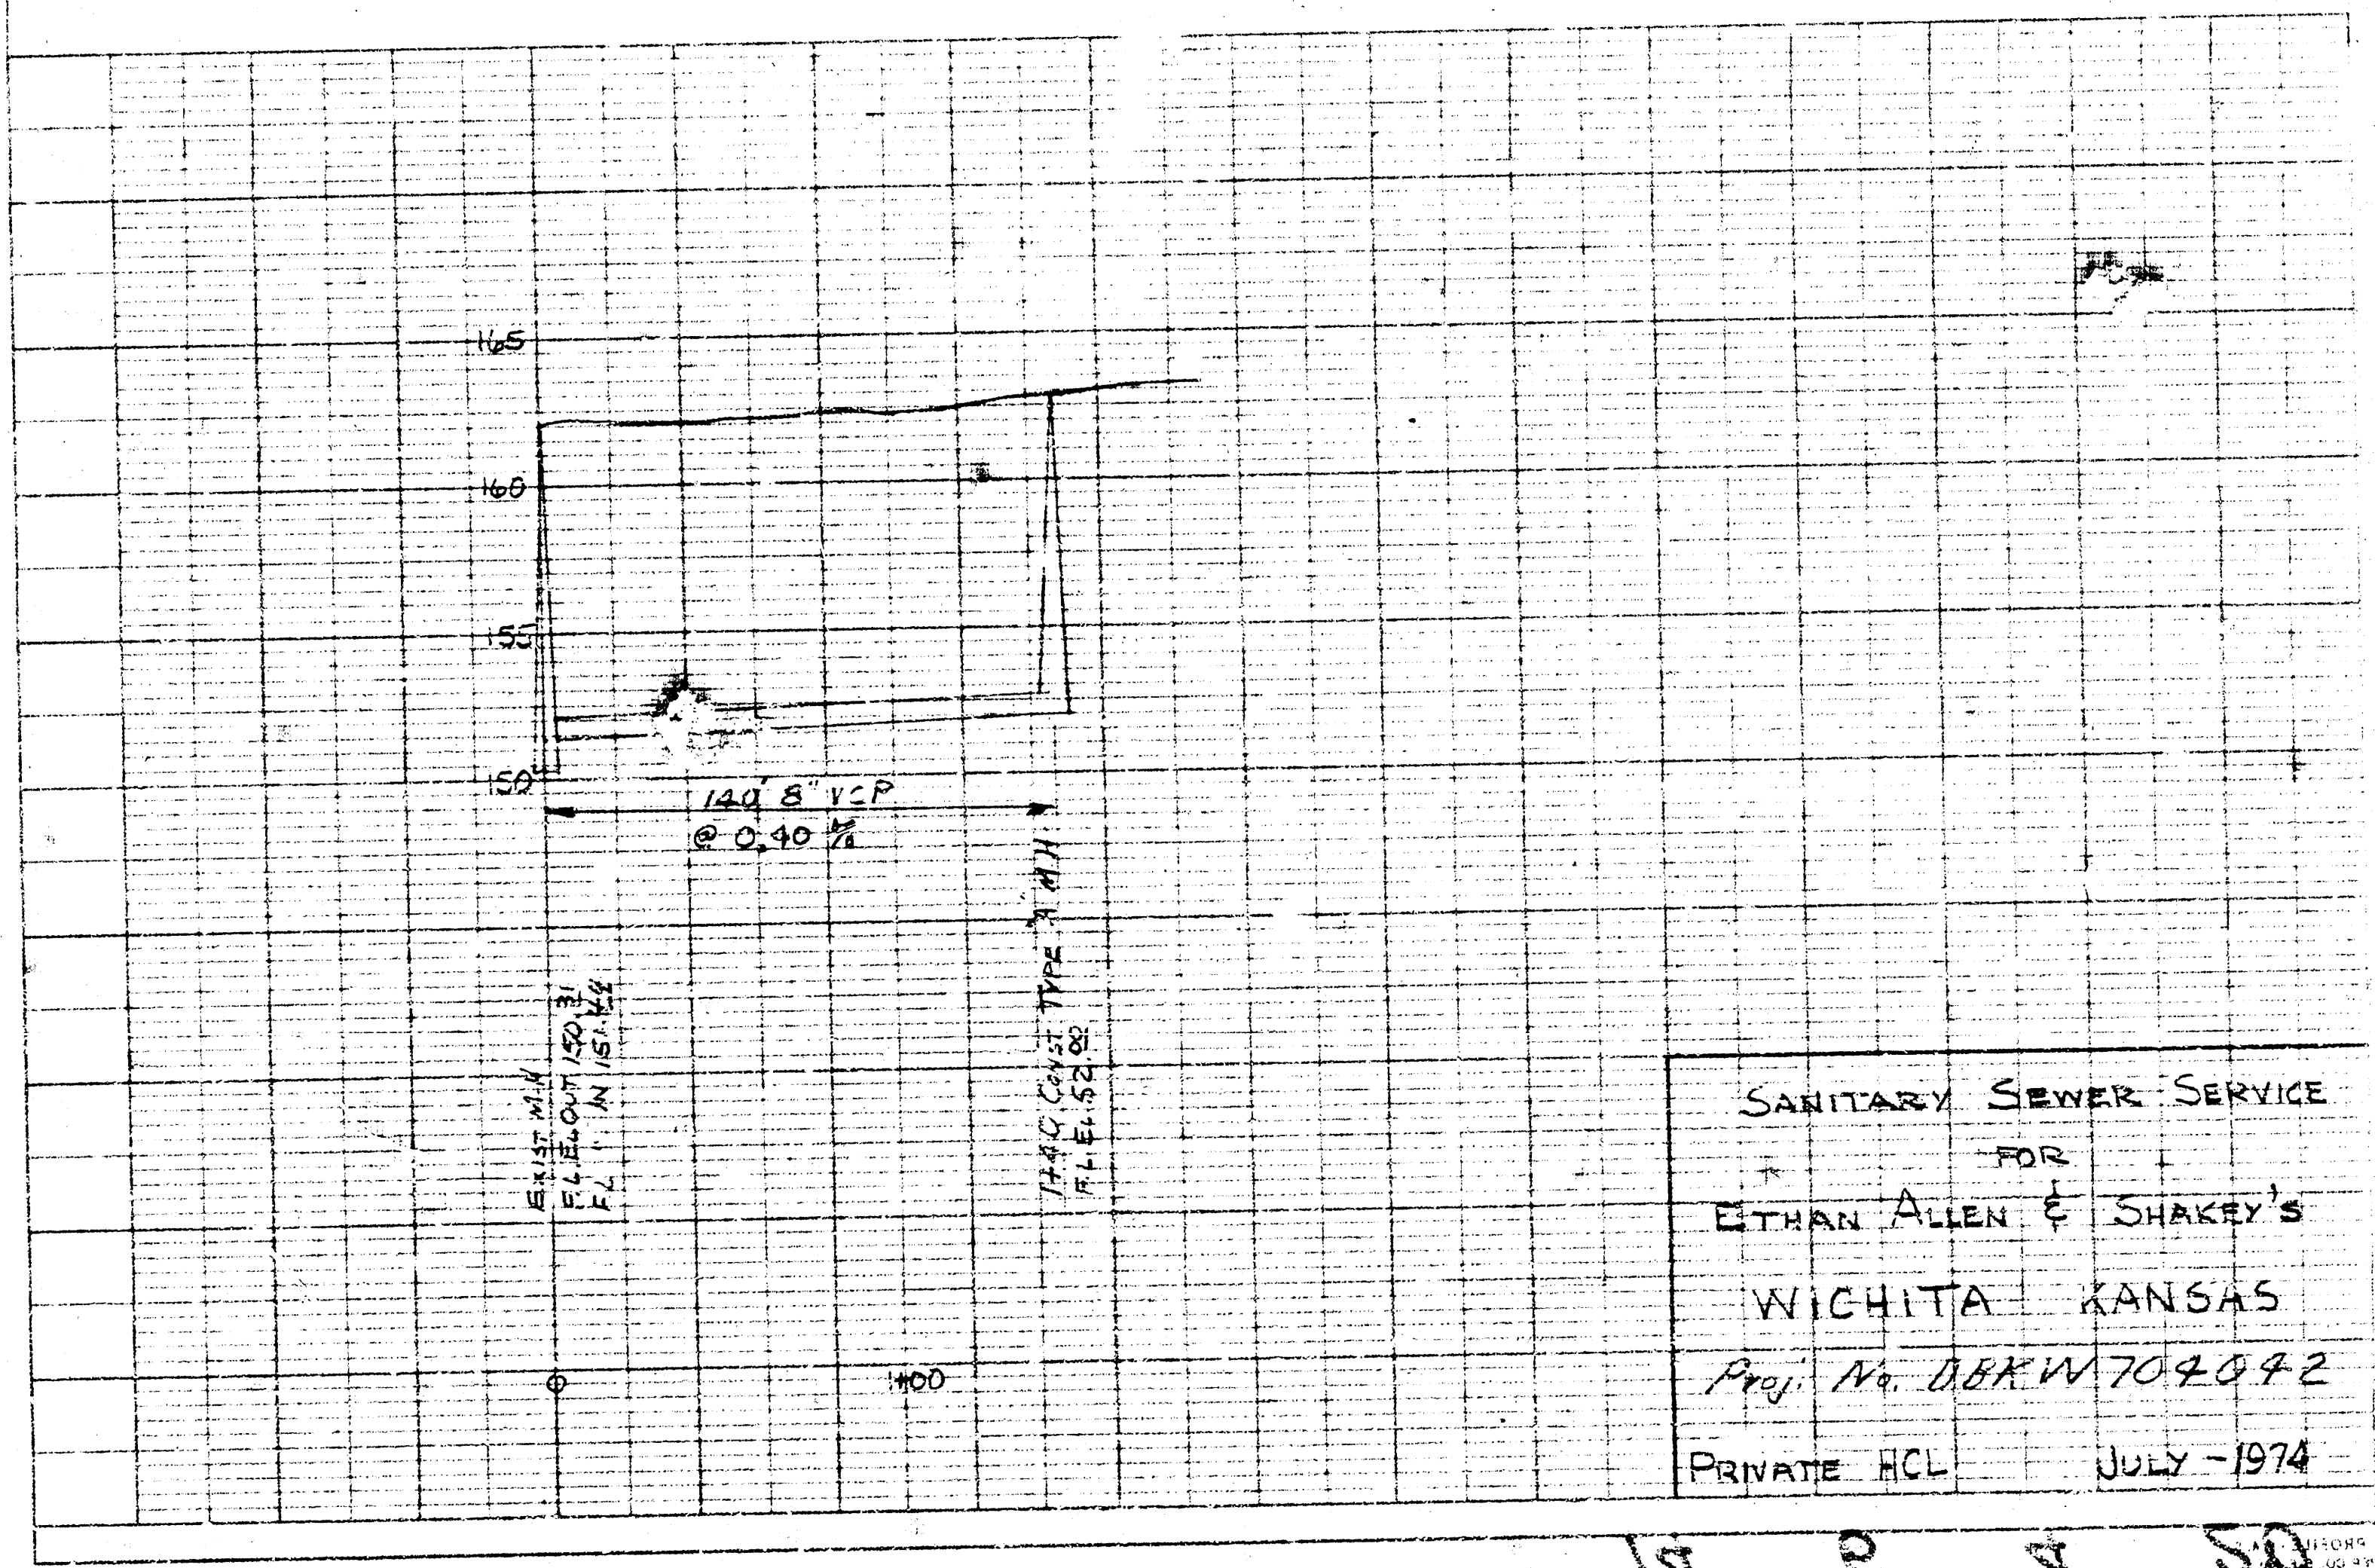

14 2 4 50