
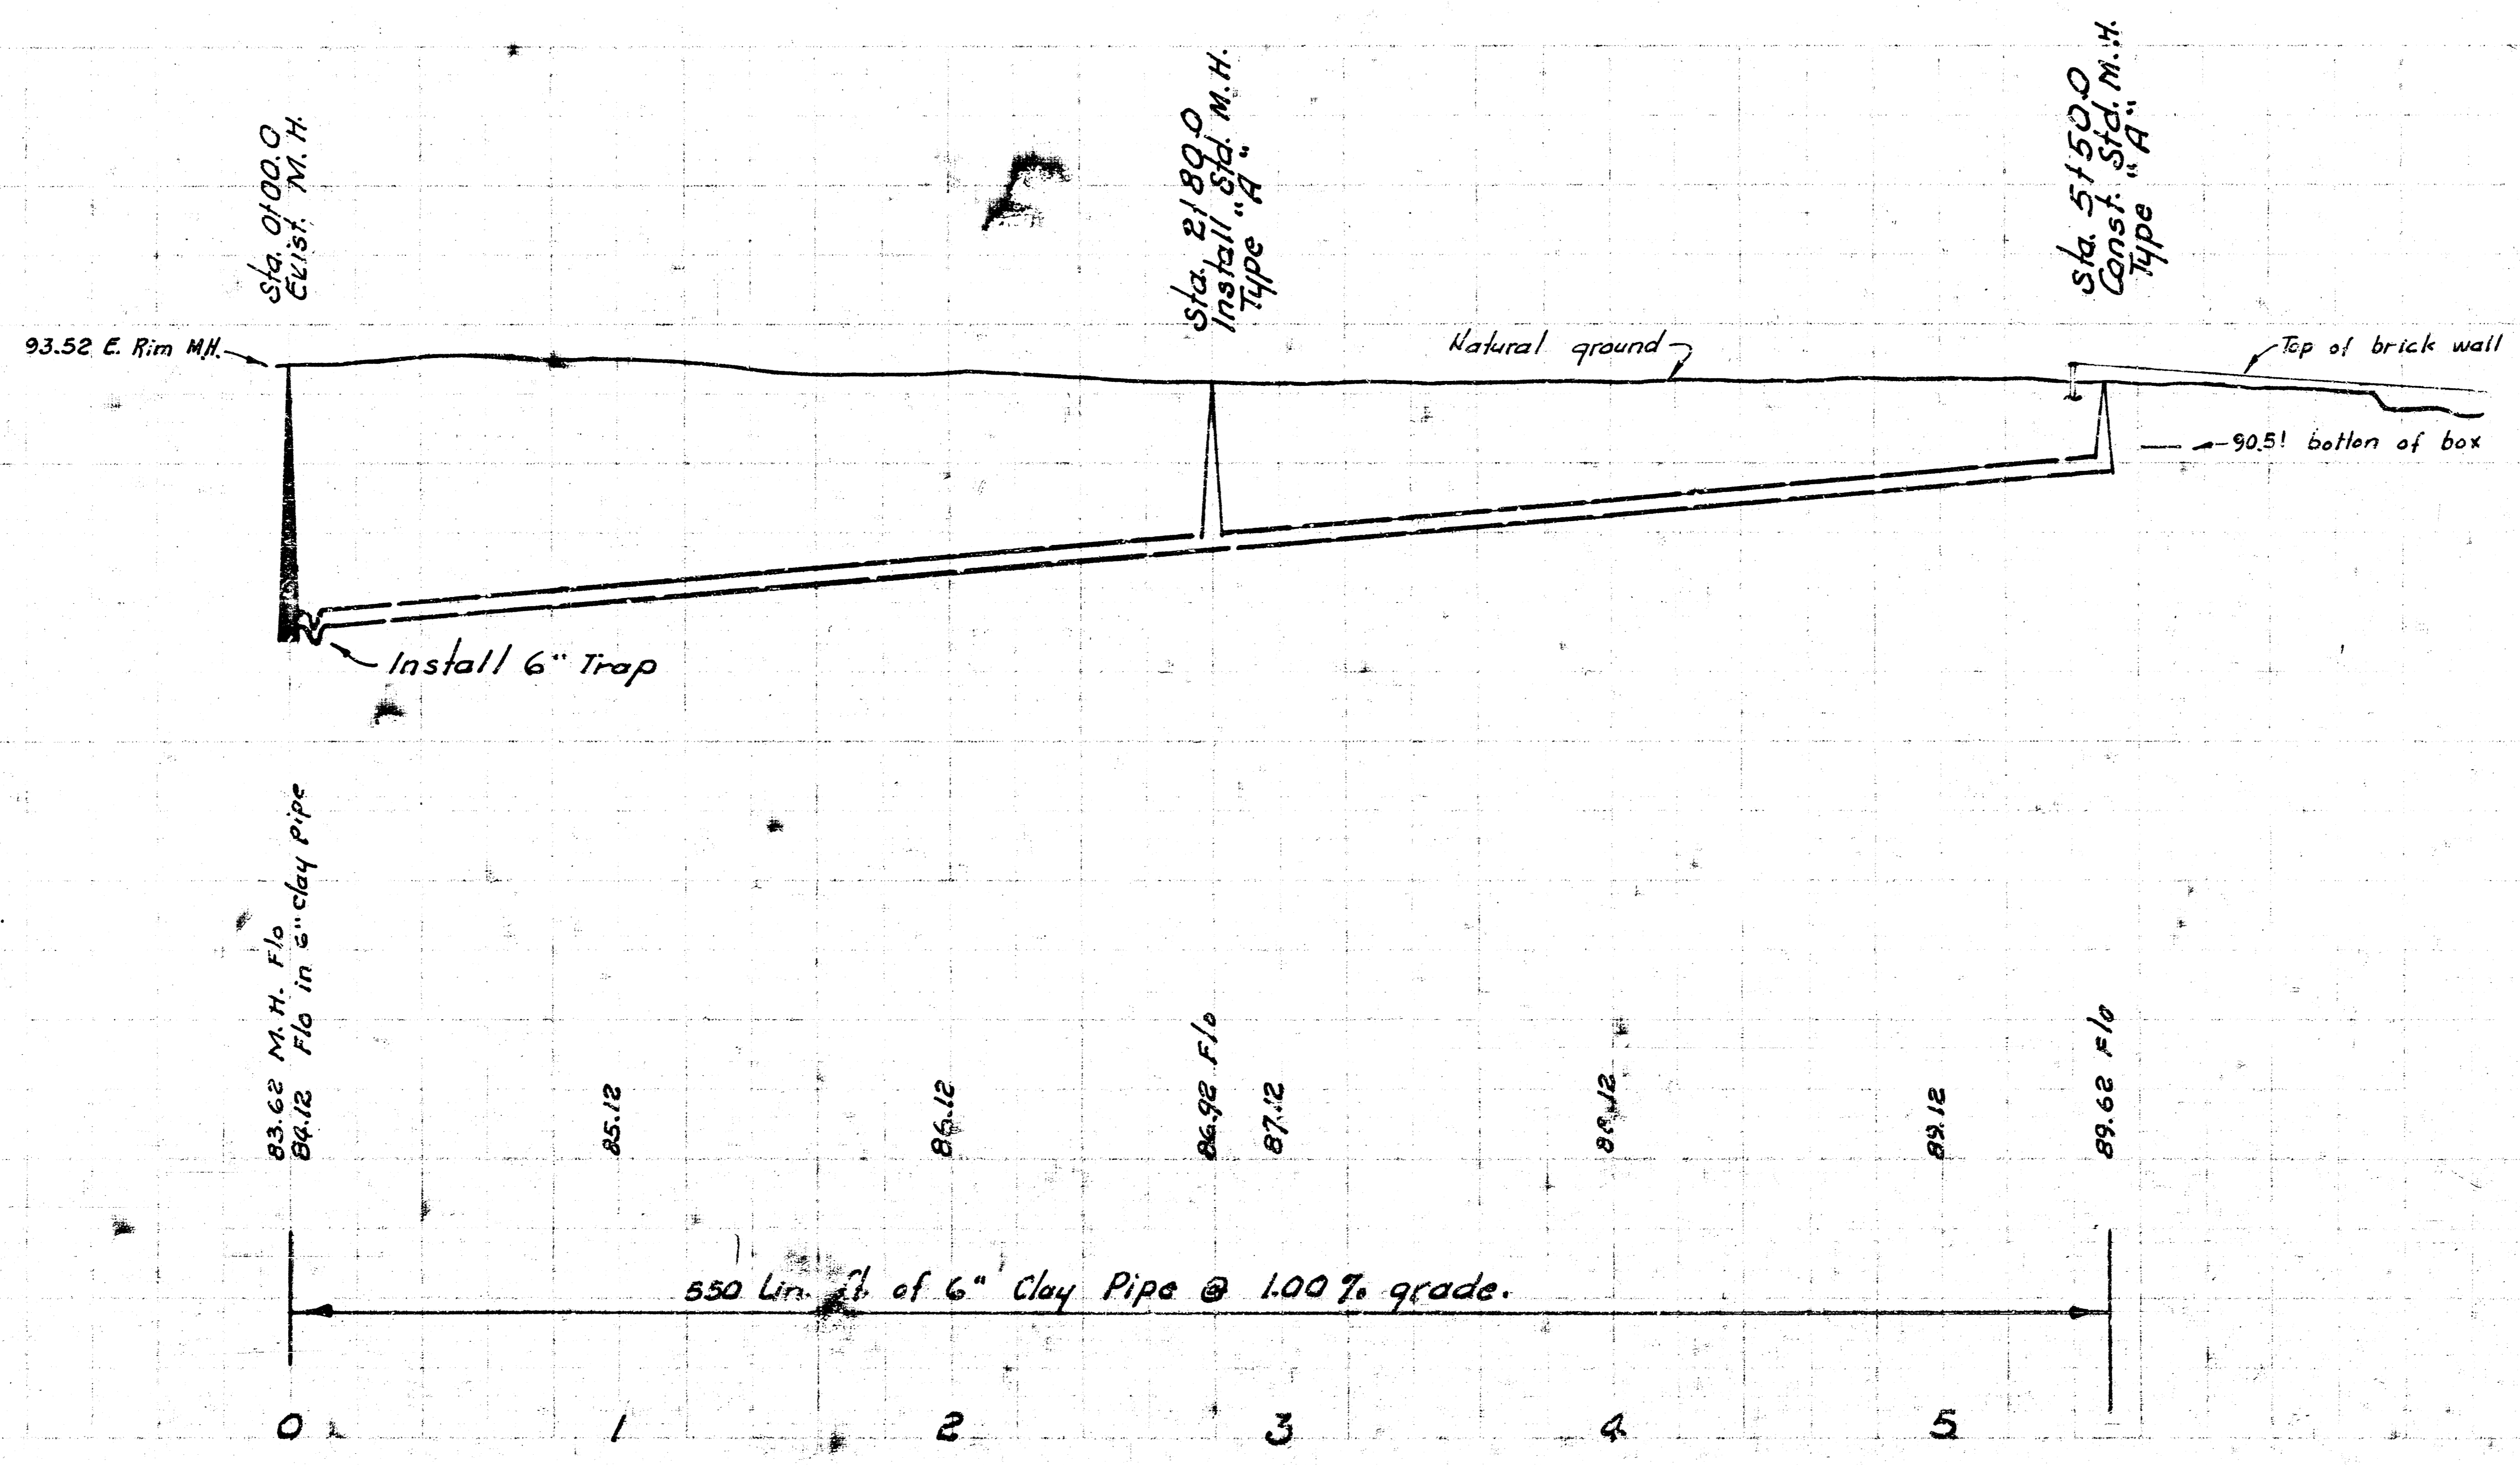


B. M. 73.40 City Sid. 44' N. and 30' E. of 1/4 Sec. cor. Meridian & 43rd St. So.

B. M. 94.45 R.R. Spk. E-face large Elm 21' W. of existing San. M. H. Elm on west R.L.

Plan Scale 1" = 40'  
Profile Scale 1" = 5' Vert.

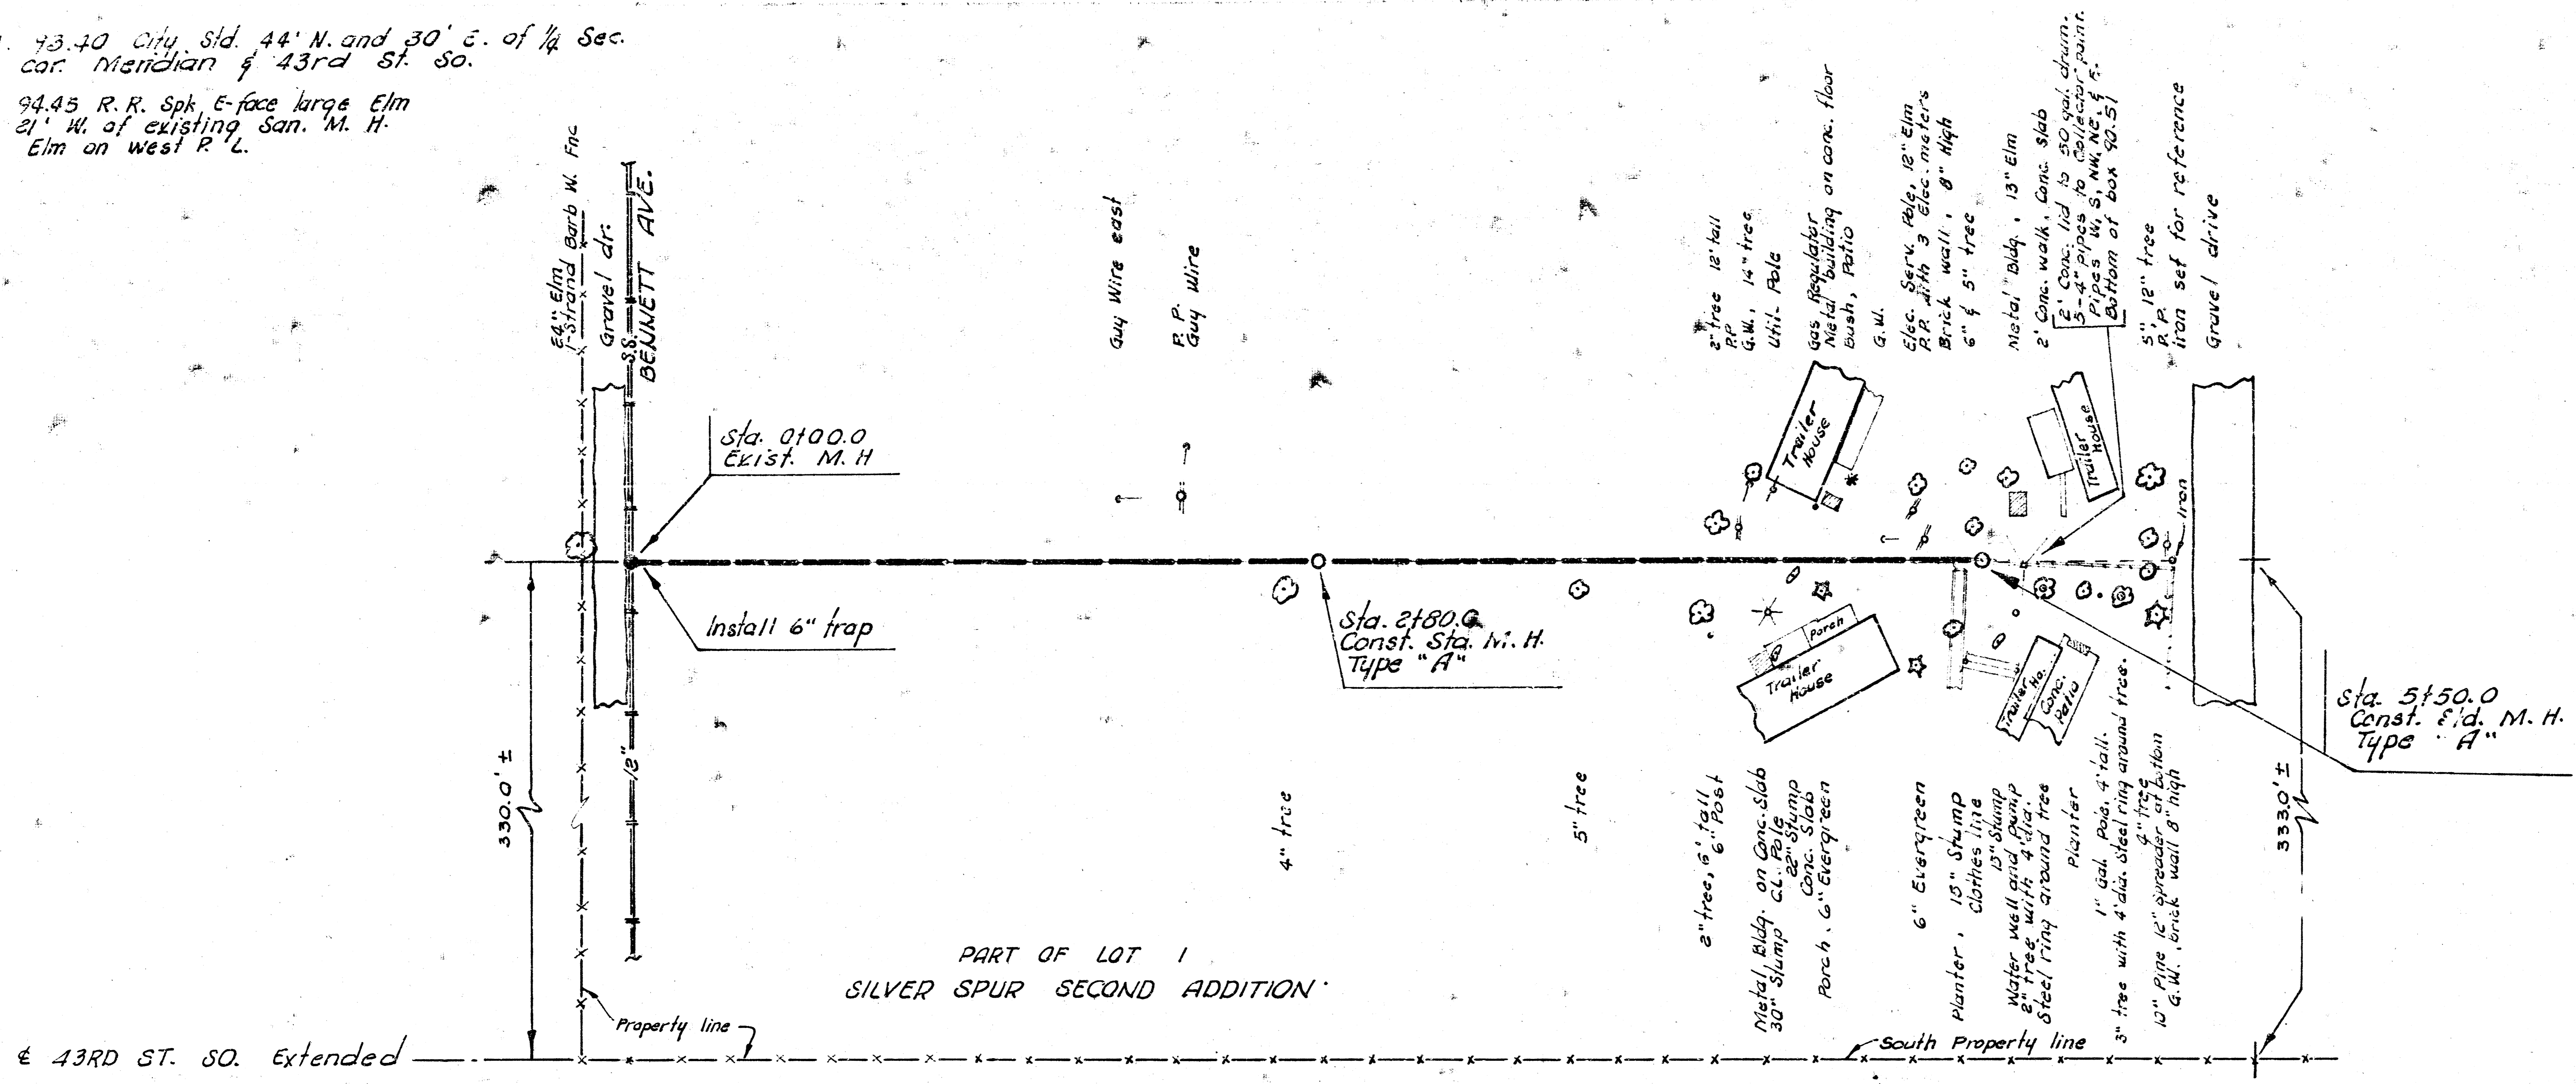

SILVER SPUR TRAILER PARK  
SANITARY SEWER  
N.E. BENNETT AVE. & 43RD. ST. SO.  
CITY OF WICHITA, KANSAS  
R. W. LINN - CITY ENGINEER  
MARCH 1974 PROJECT NO. BHK5030