
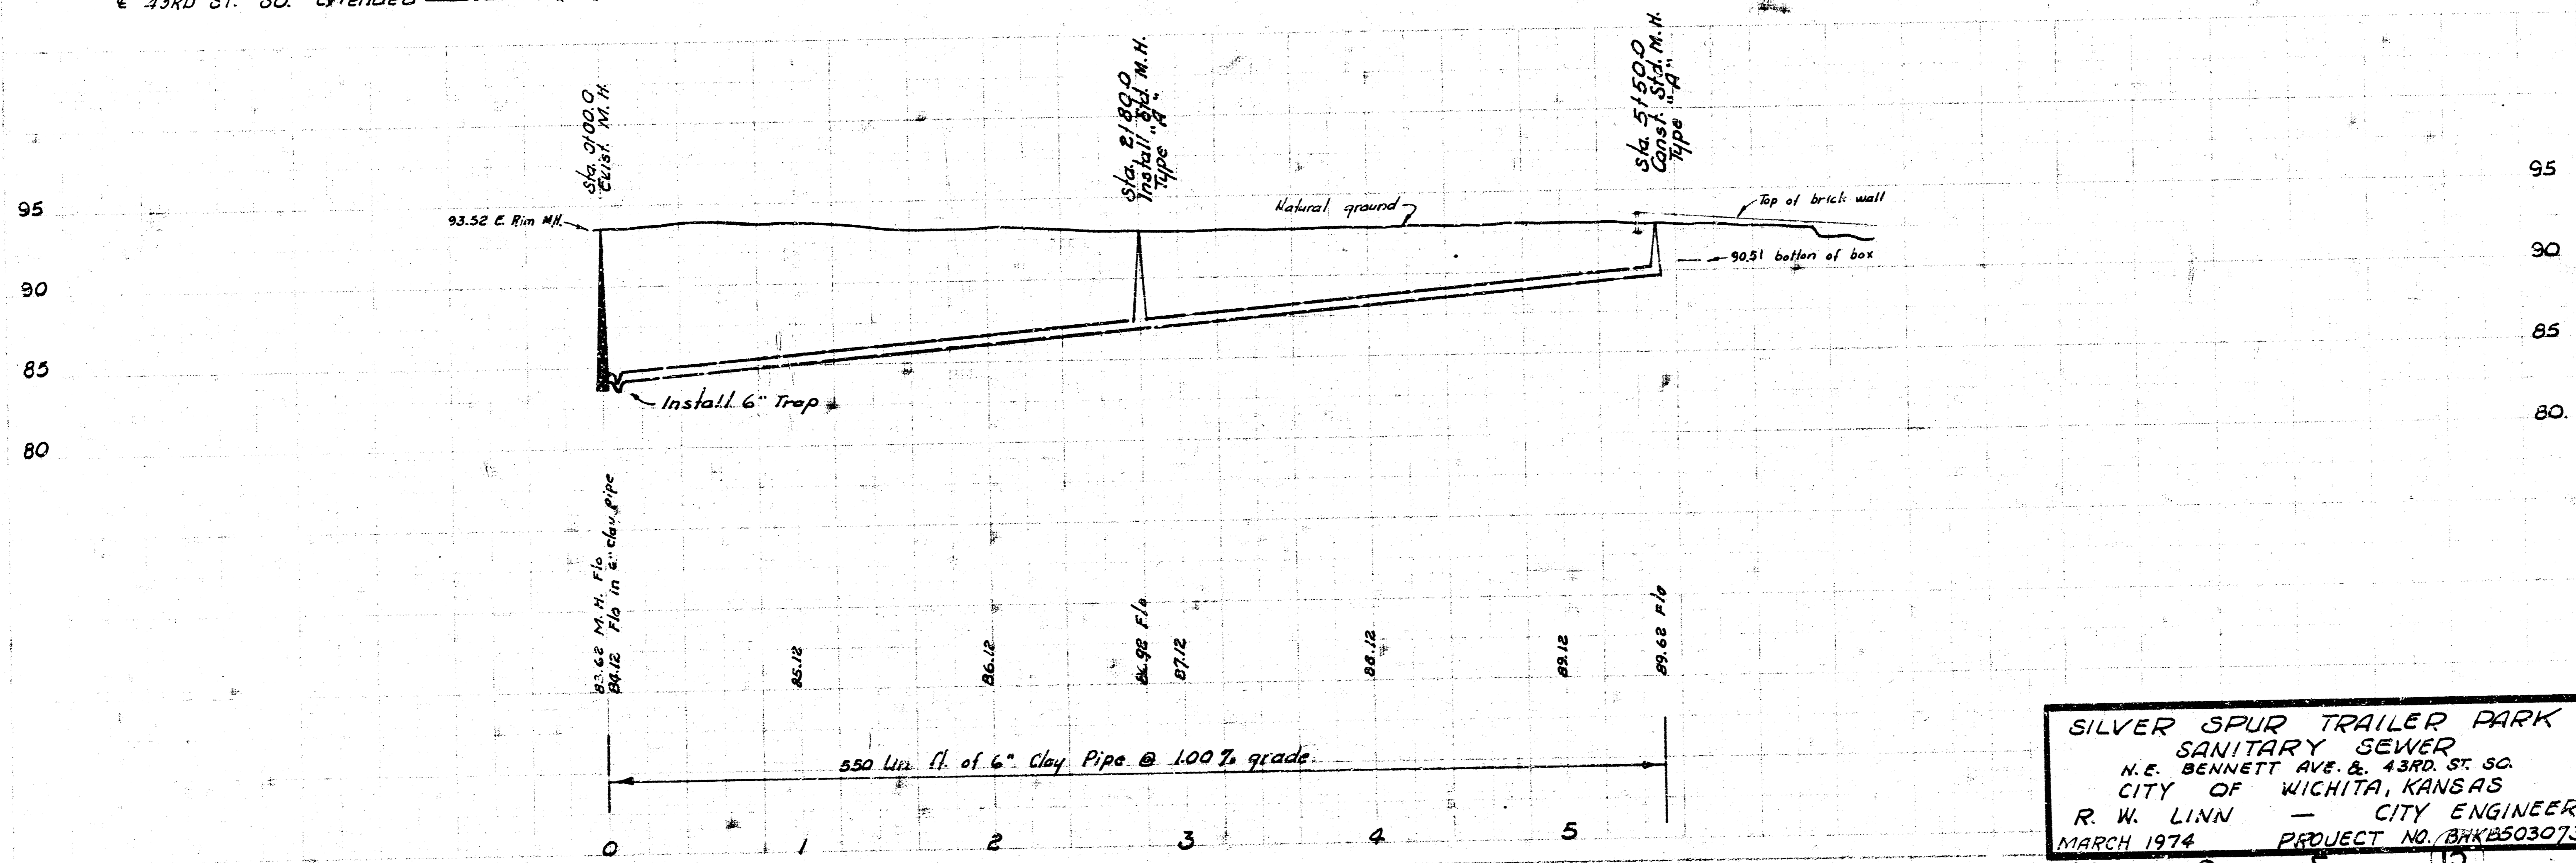


B. M. 93.40 City, Std. 44' N. and 30' E. of 1/4 Sec.  
 cor. Meridian & 43rd St. So.

B. M. 94.45 R.R. Spk. E face large Elm  
 21' W. of existing San. M. H.  
 Elm on west R.L.

Plan Scale 1" = 40'  
 Profile Scale 1" = 4' Vert.

20' x 40' W  
 180

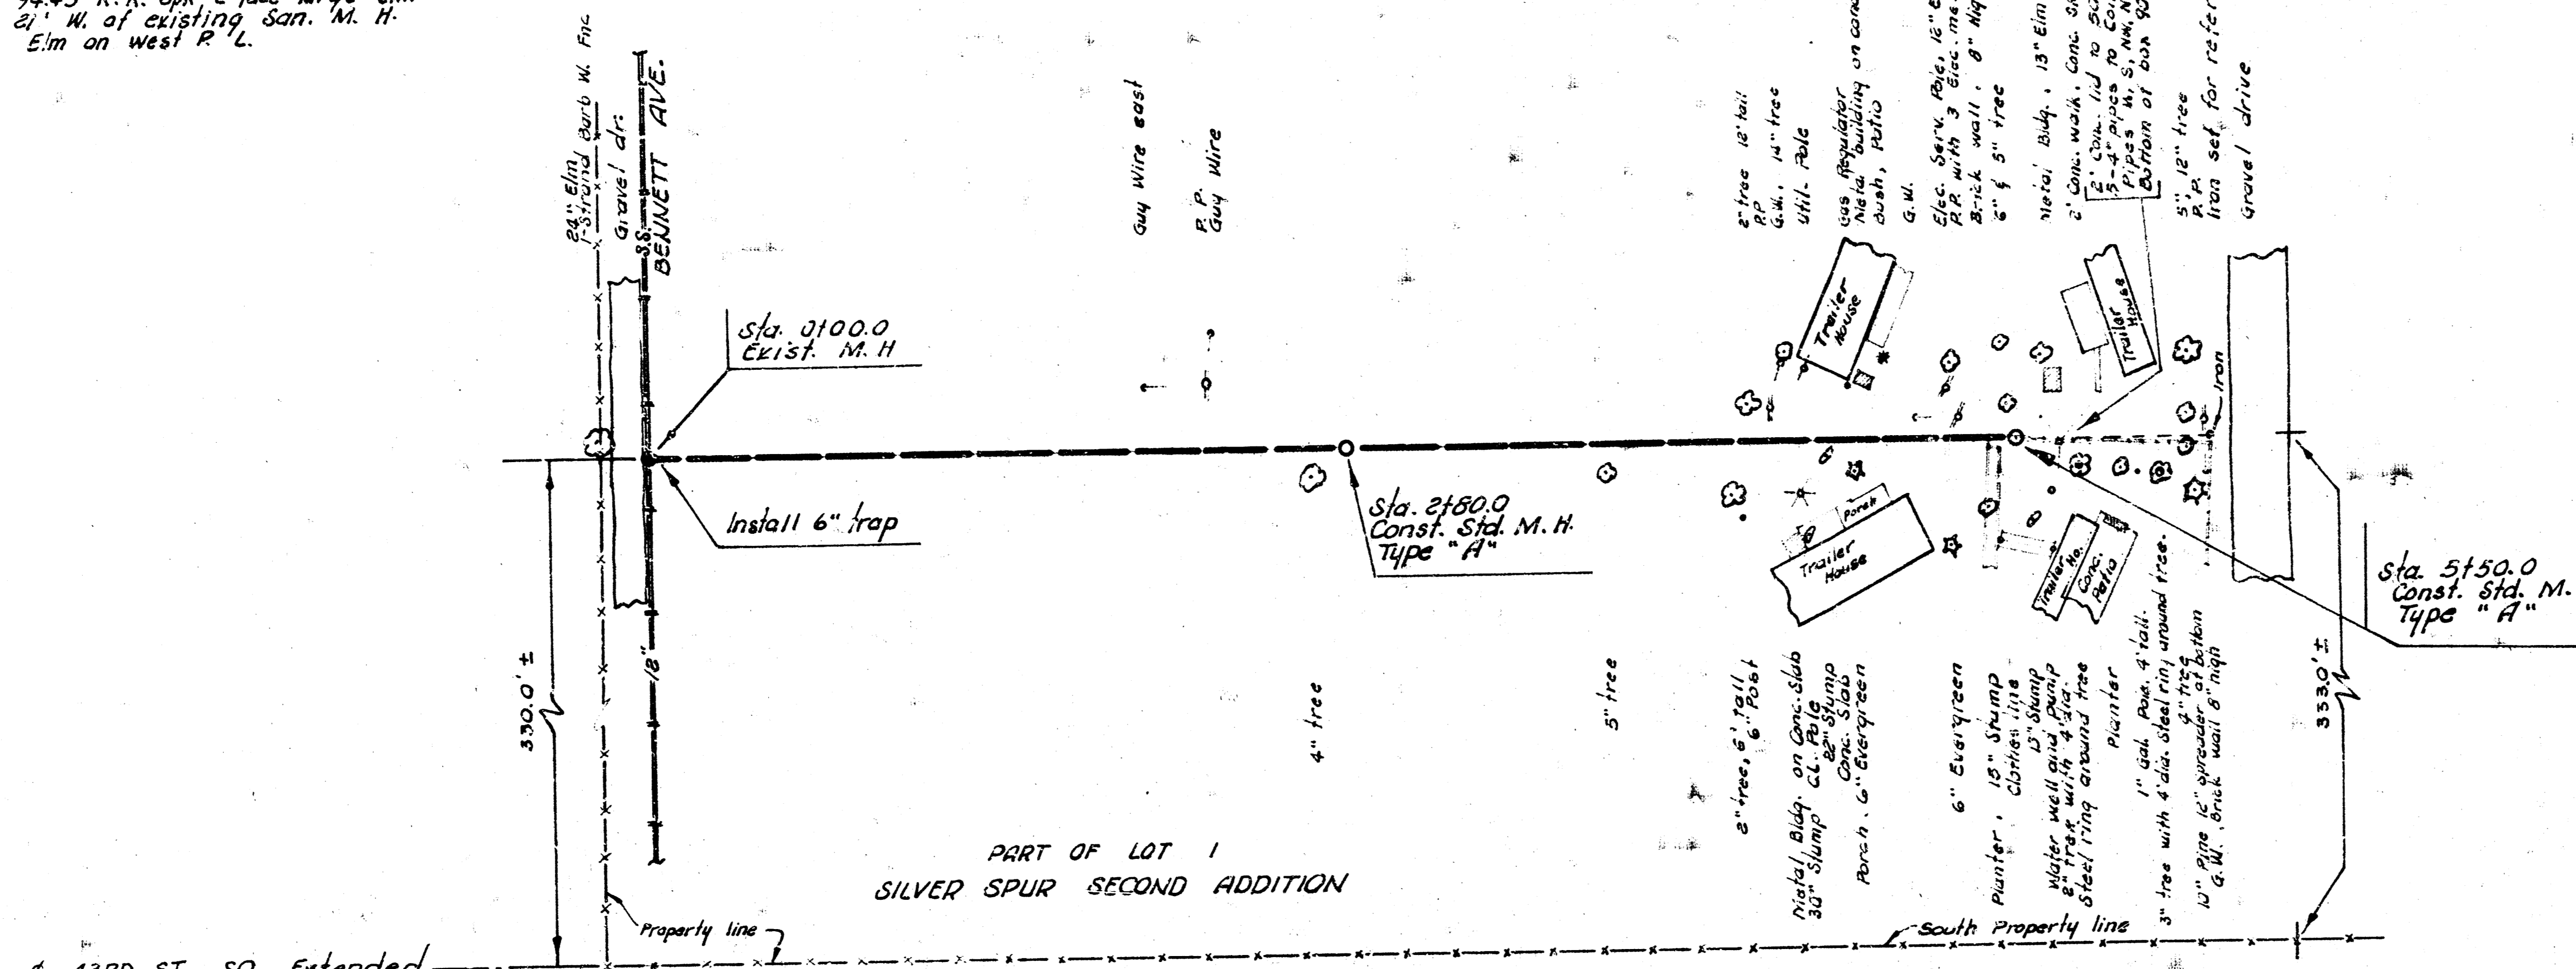

**SILVER SPUR TRAILER PARK  
 SANITARY SEWER**  
 N.E. BENNETT AVE. & 43RD ST. SO.  
 CITY OF WICHITA, KANSAS  
 R. W. LINN — CITY ENGINEER  
 MARCH 1974 PROJECT NO. BKKBS03073

14 e S 12