
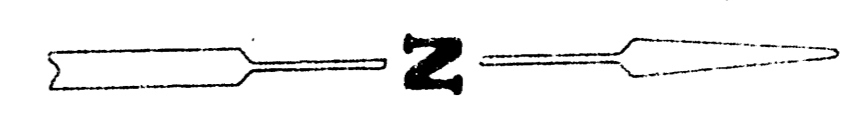
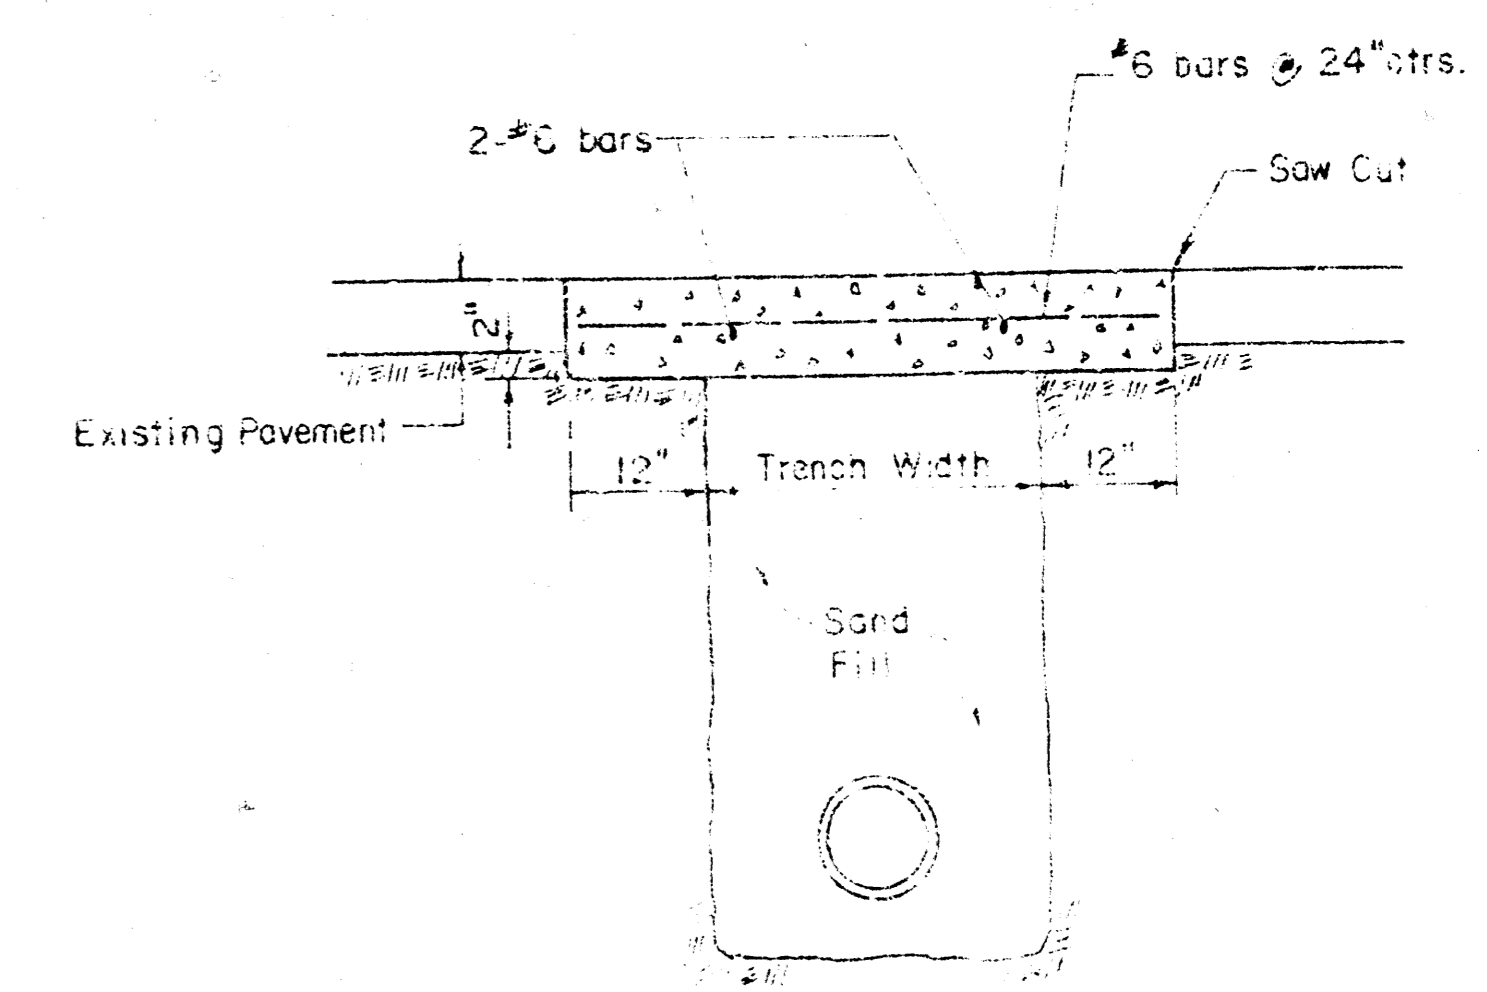


PLAN
 SURVEYED
 INSTRUMENT
 DATE
 BY
 NO.

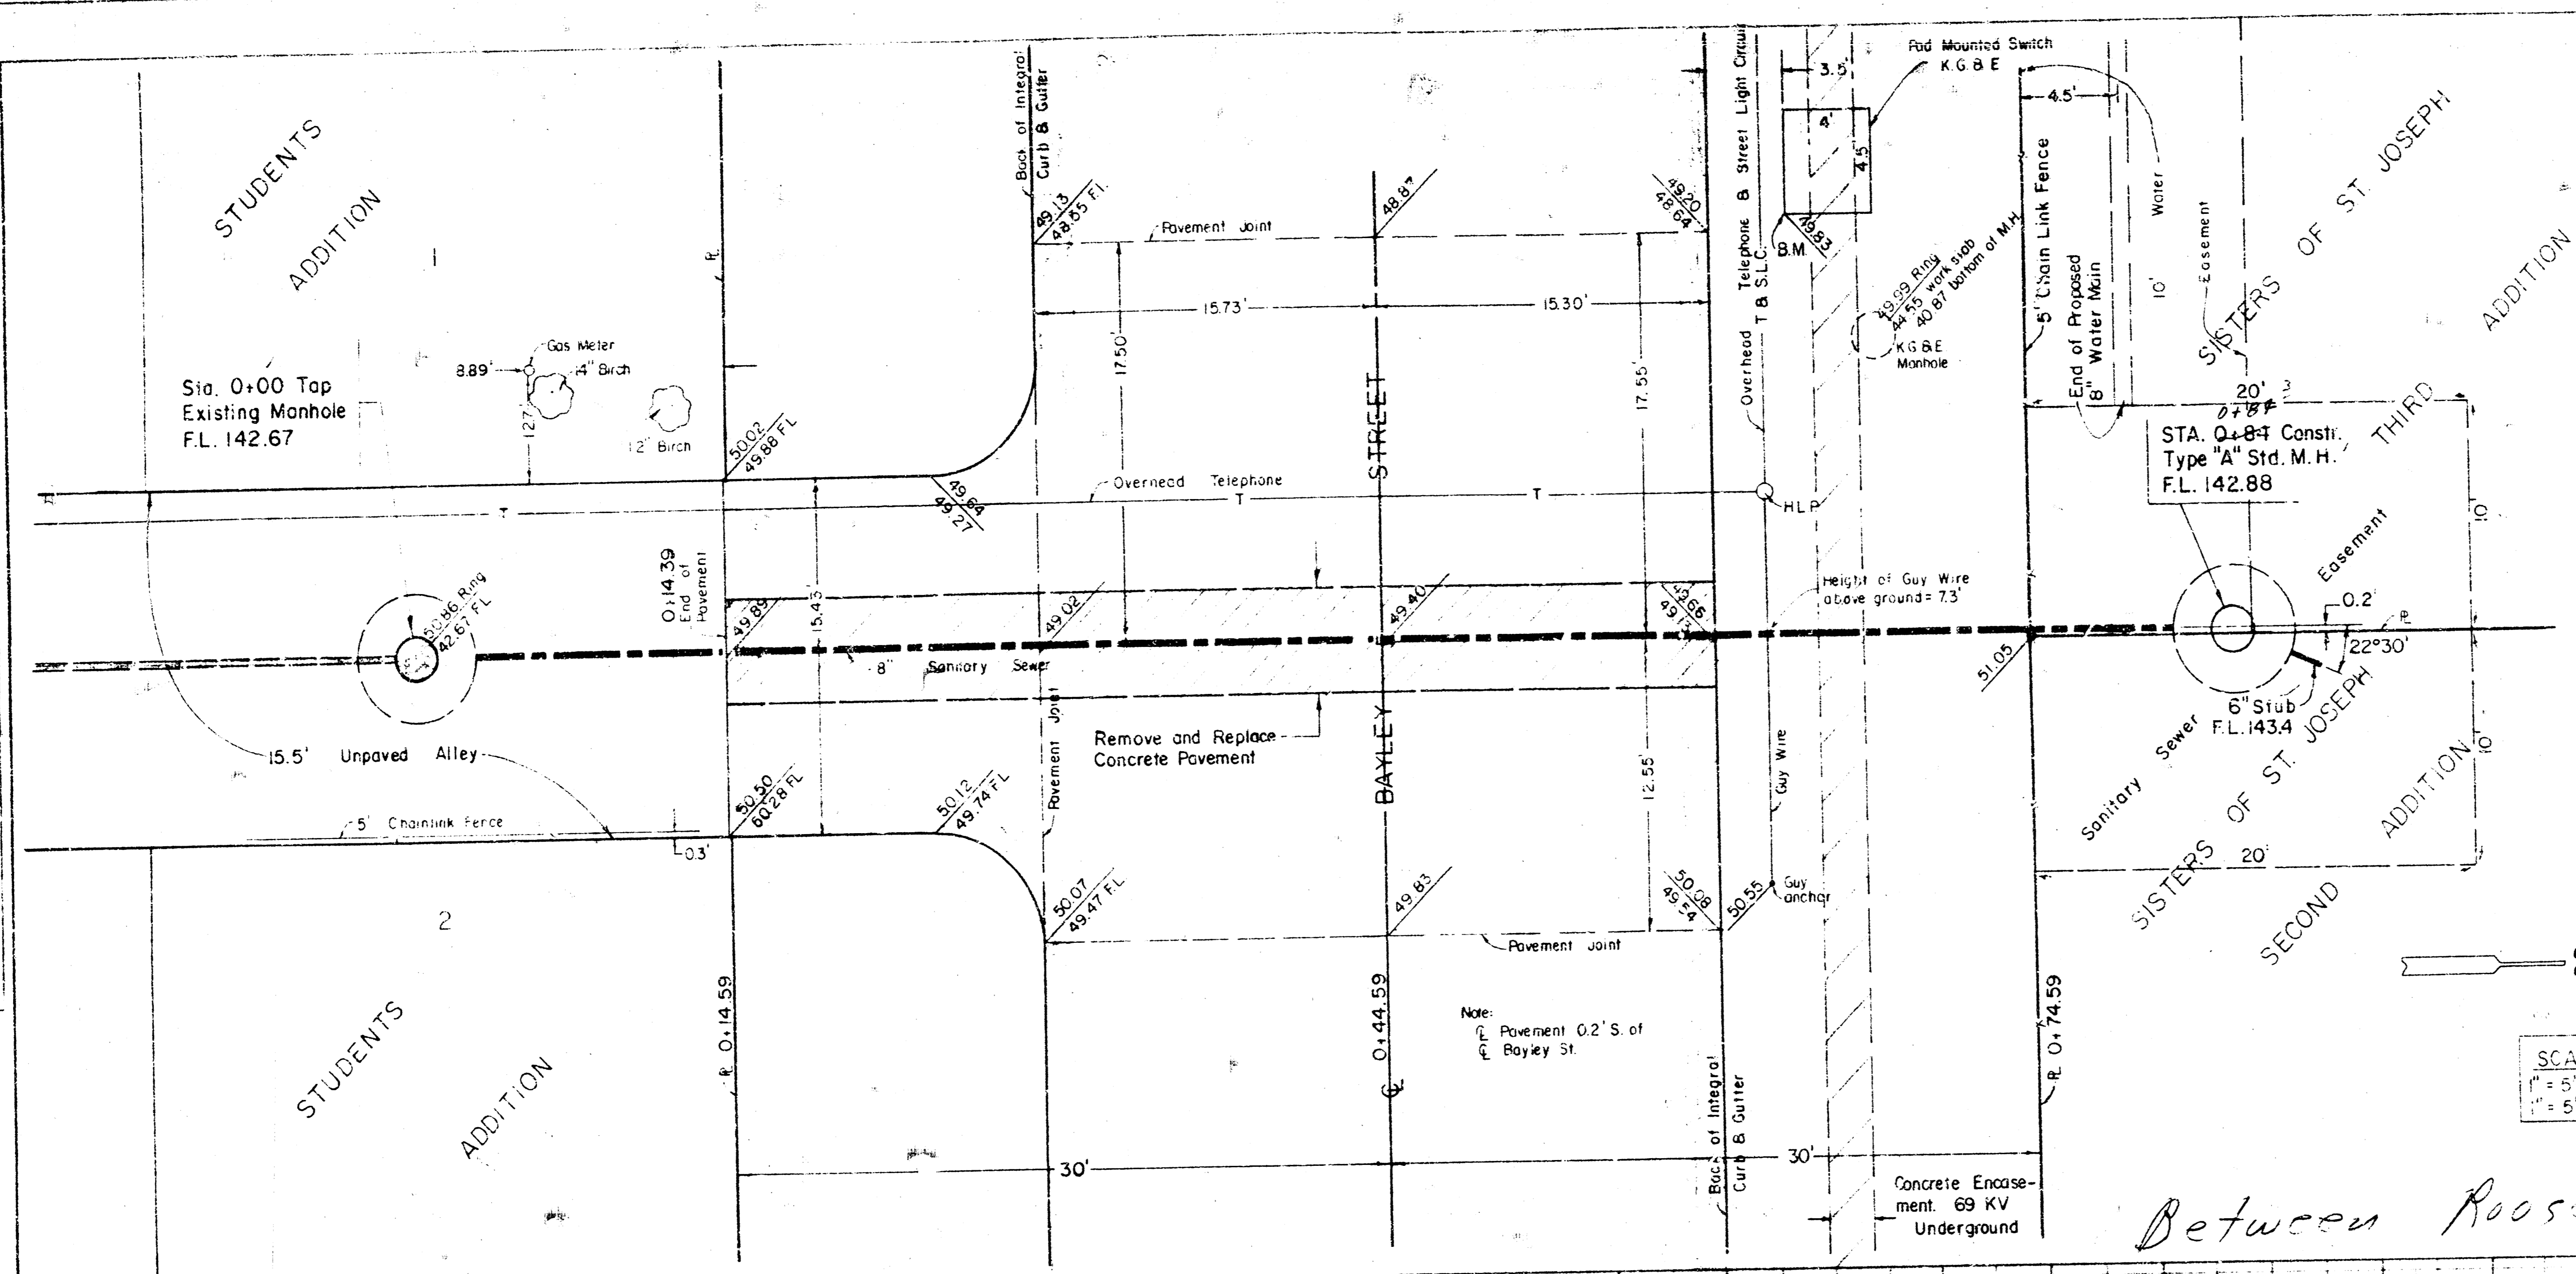

SCALE
 1" = 5' Horiz
 1" = 5' Vert

BENCH MARK
 SE Cor. of Pad Mounted Switch
 Elev. 149.93

Between Roosevelt & York

PROFILE
 SURVEYED
 INSTRUMENT
 DATE
 BY
 NO.

