
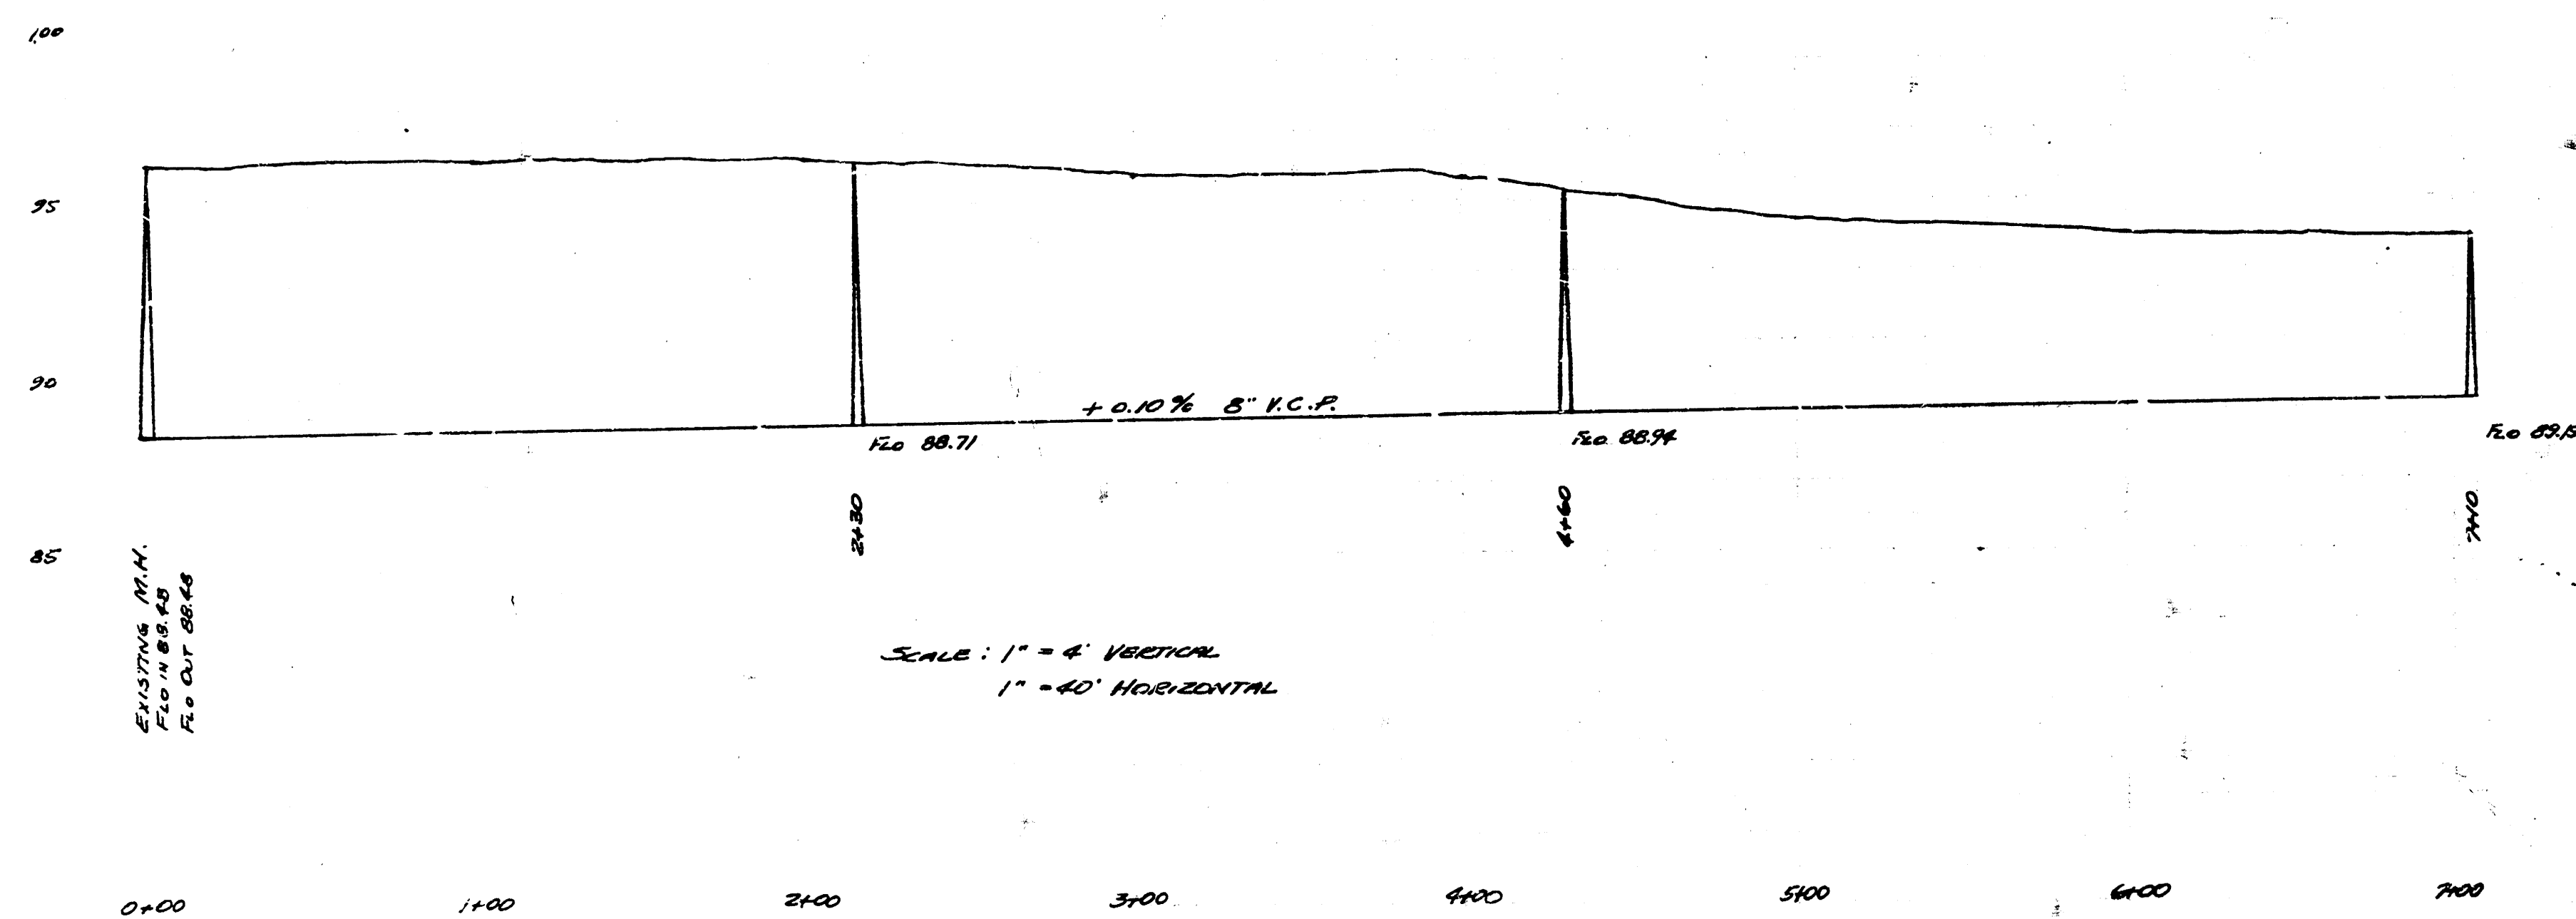


I.A.T. 17, DIST. A, S.S. 20
CITY OF WICHITA, KANSAS
L.K. WHITE: CITY ENGINEER
JULY, 1951 PROJ. C 20-50

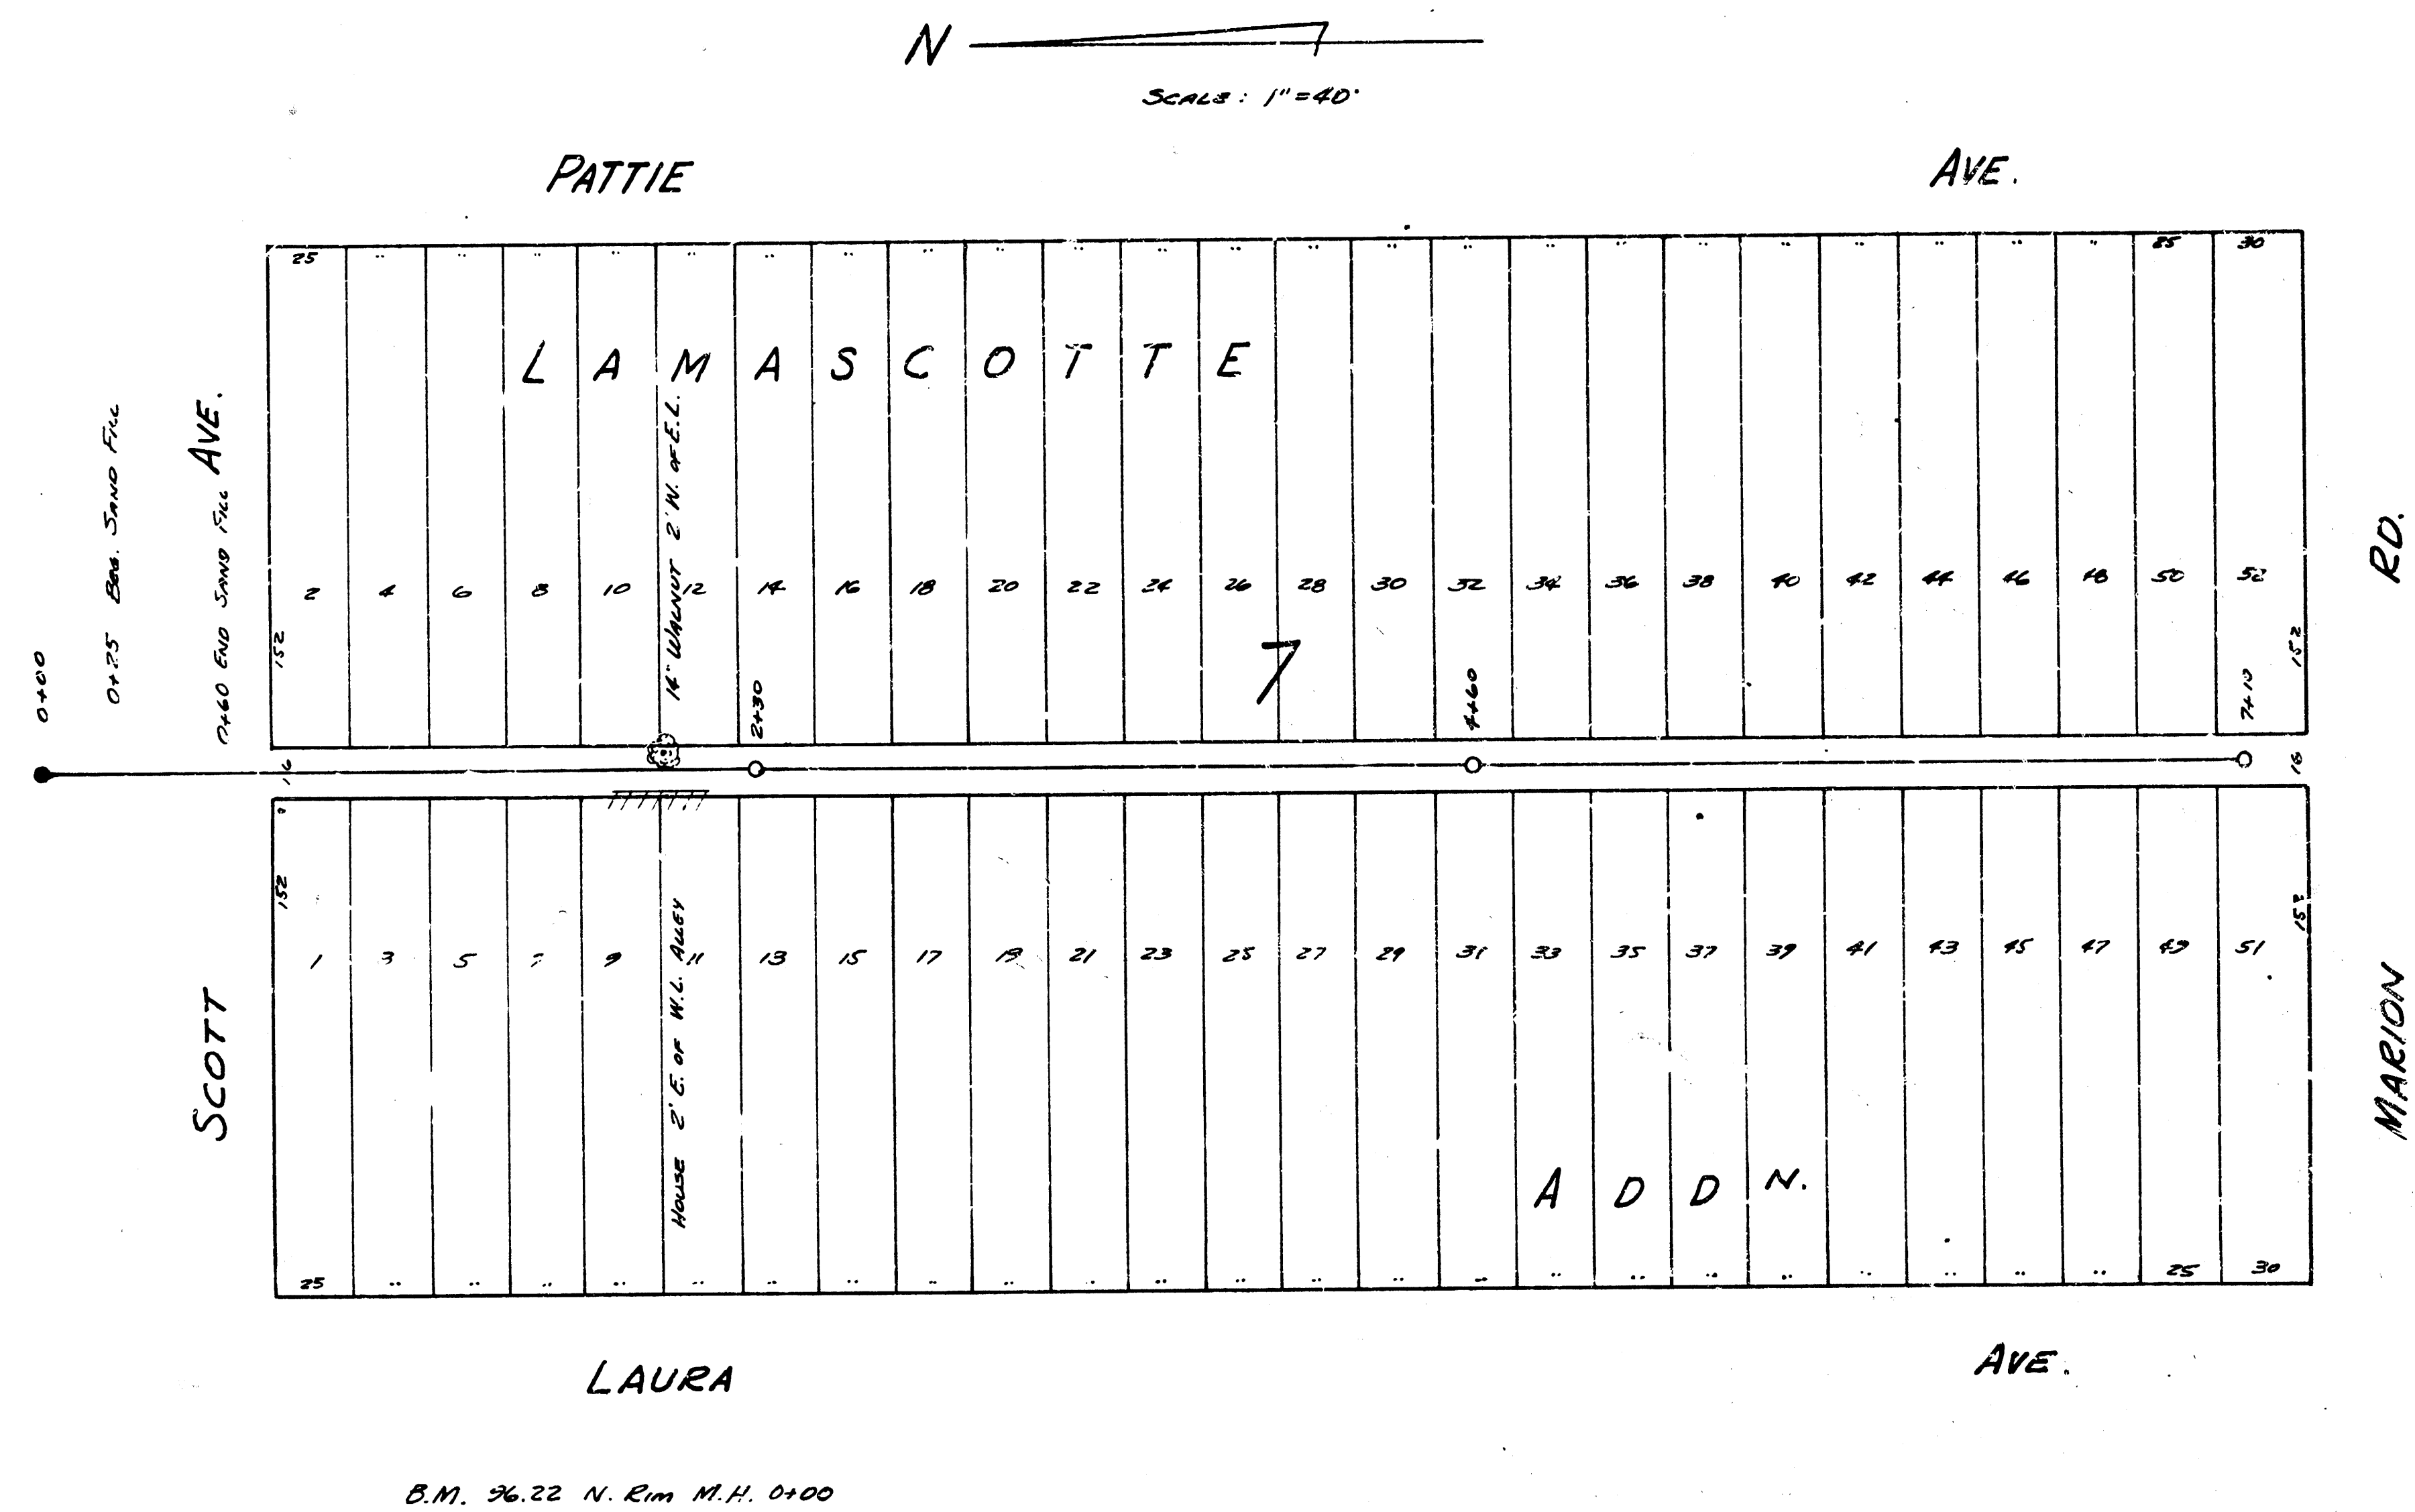