



Estn
 04-98

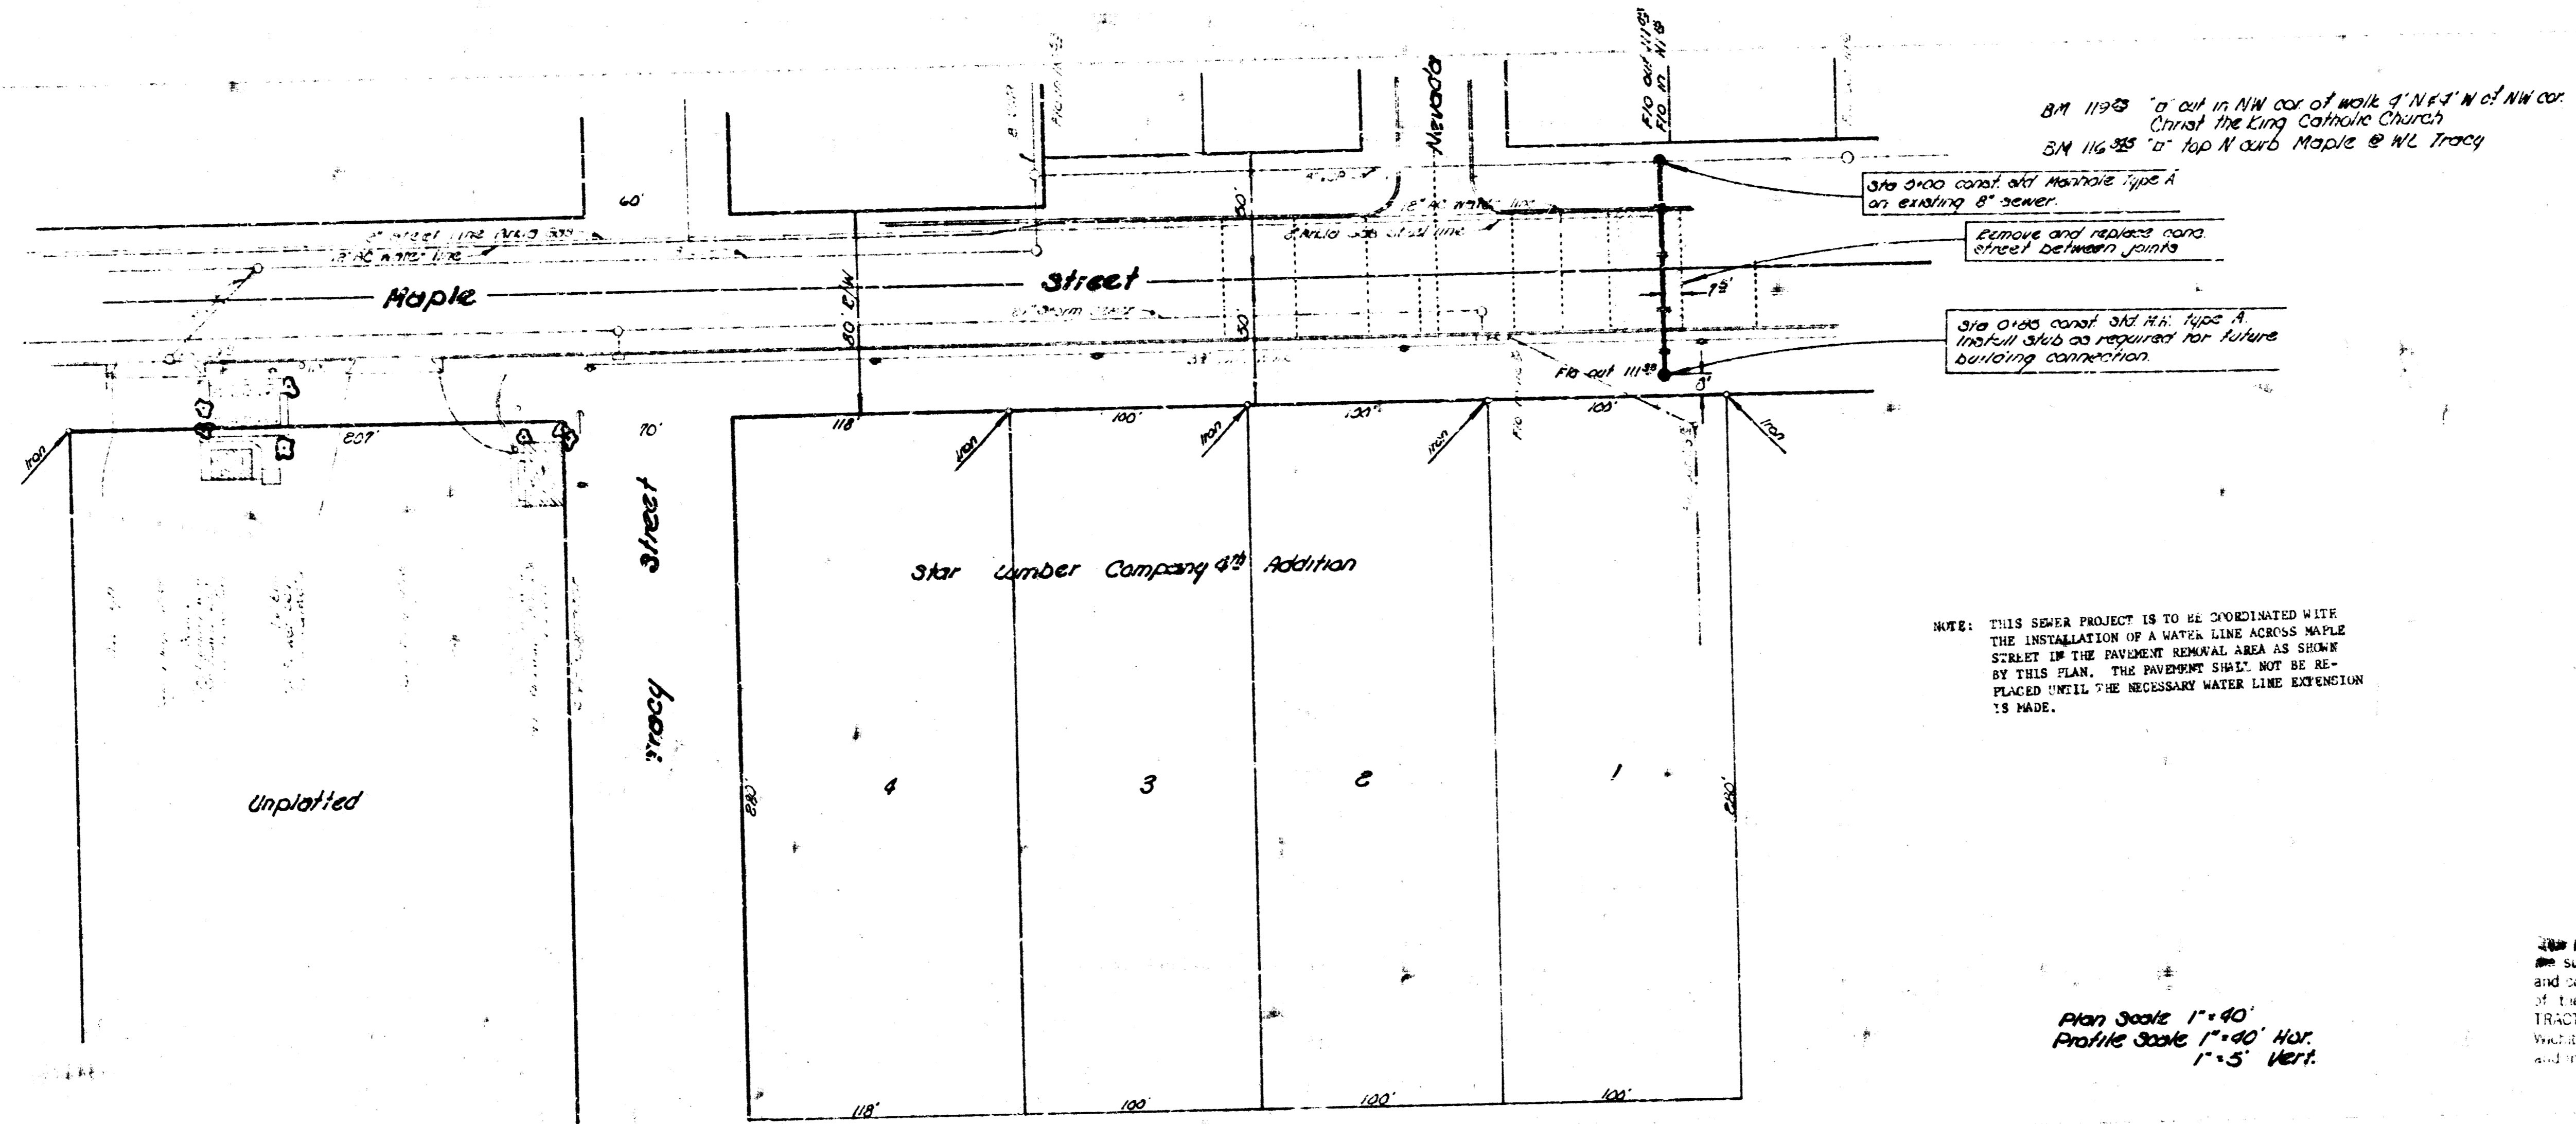

NOTE TO CONTRACTOR
 This project will be constructed under the supervision of the City Engineer and conforming to the specifications of the City of Wichita. The CONTRACTOR will reimburse the City of Wichita for all cost of engineering fees and inspection.

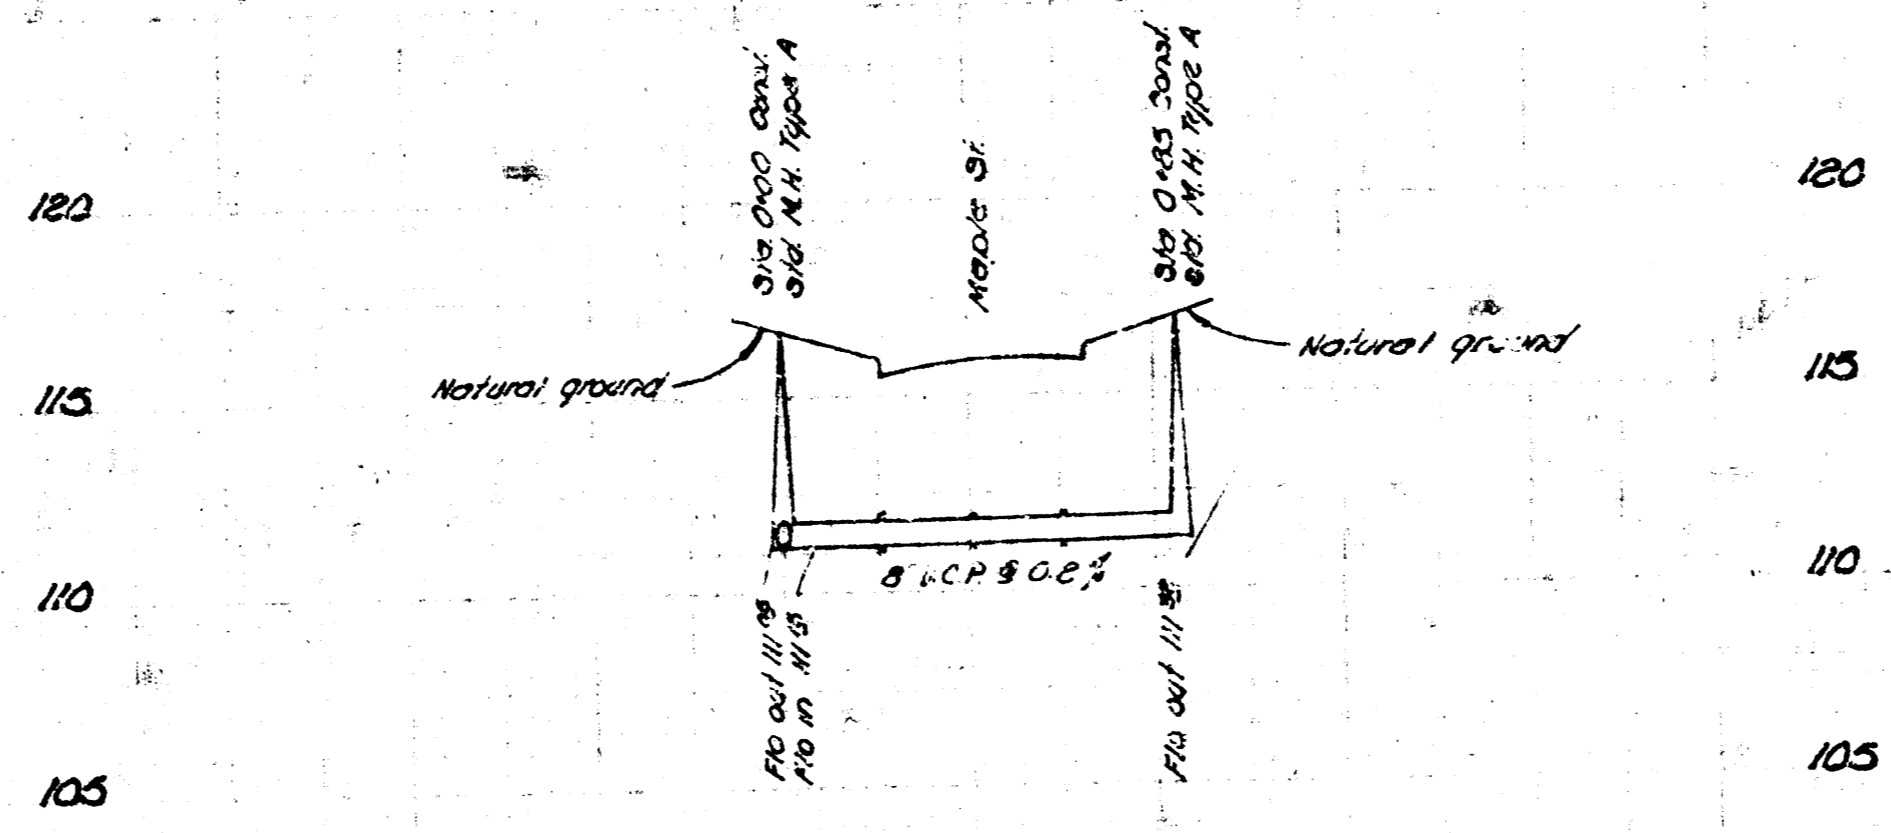

Sanitary Sewer
Star Lumber Co. 4th Addition
 City of Wichita, Kansas
 R. W. Linn City Engineer
 Project No. BHK503057
 Private Contract Date: Nov. 1973