


NOTE TO CONTRACTOR
 This project will be constructed under the supervision of the CITY ENGINEER. All construction shall conform to the specifications of the CITY OF WICHITA. THE CITY ENGINEER WILL NOT BE RESPONSIBLE FOR ANY OMISSIONS OR ERRORS IN THE DRAWINGS OR SPECIFICATIONS.

GENERAL NOTES


1. All Manholes to be City of Wichita Type A & A Diameter Type A or C Manhole.
2. Sewer lines to be installed by the Dept. of Public Works Inspection.
3. All Manholes & Sewers will be constructed in accordance with City of Wichita Specifications for these items.
4. Sand backfill & flush all sewer excavations.
5. Secure all existing sewer, Manhole, and Utilities prior to beginning work so that field engineer may adjust grade if necessary.

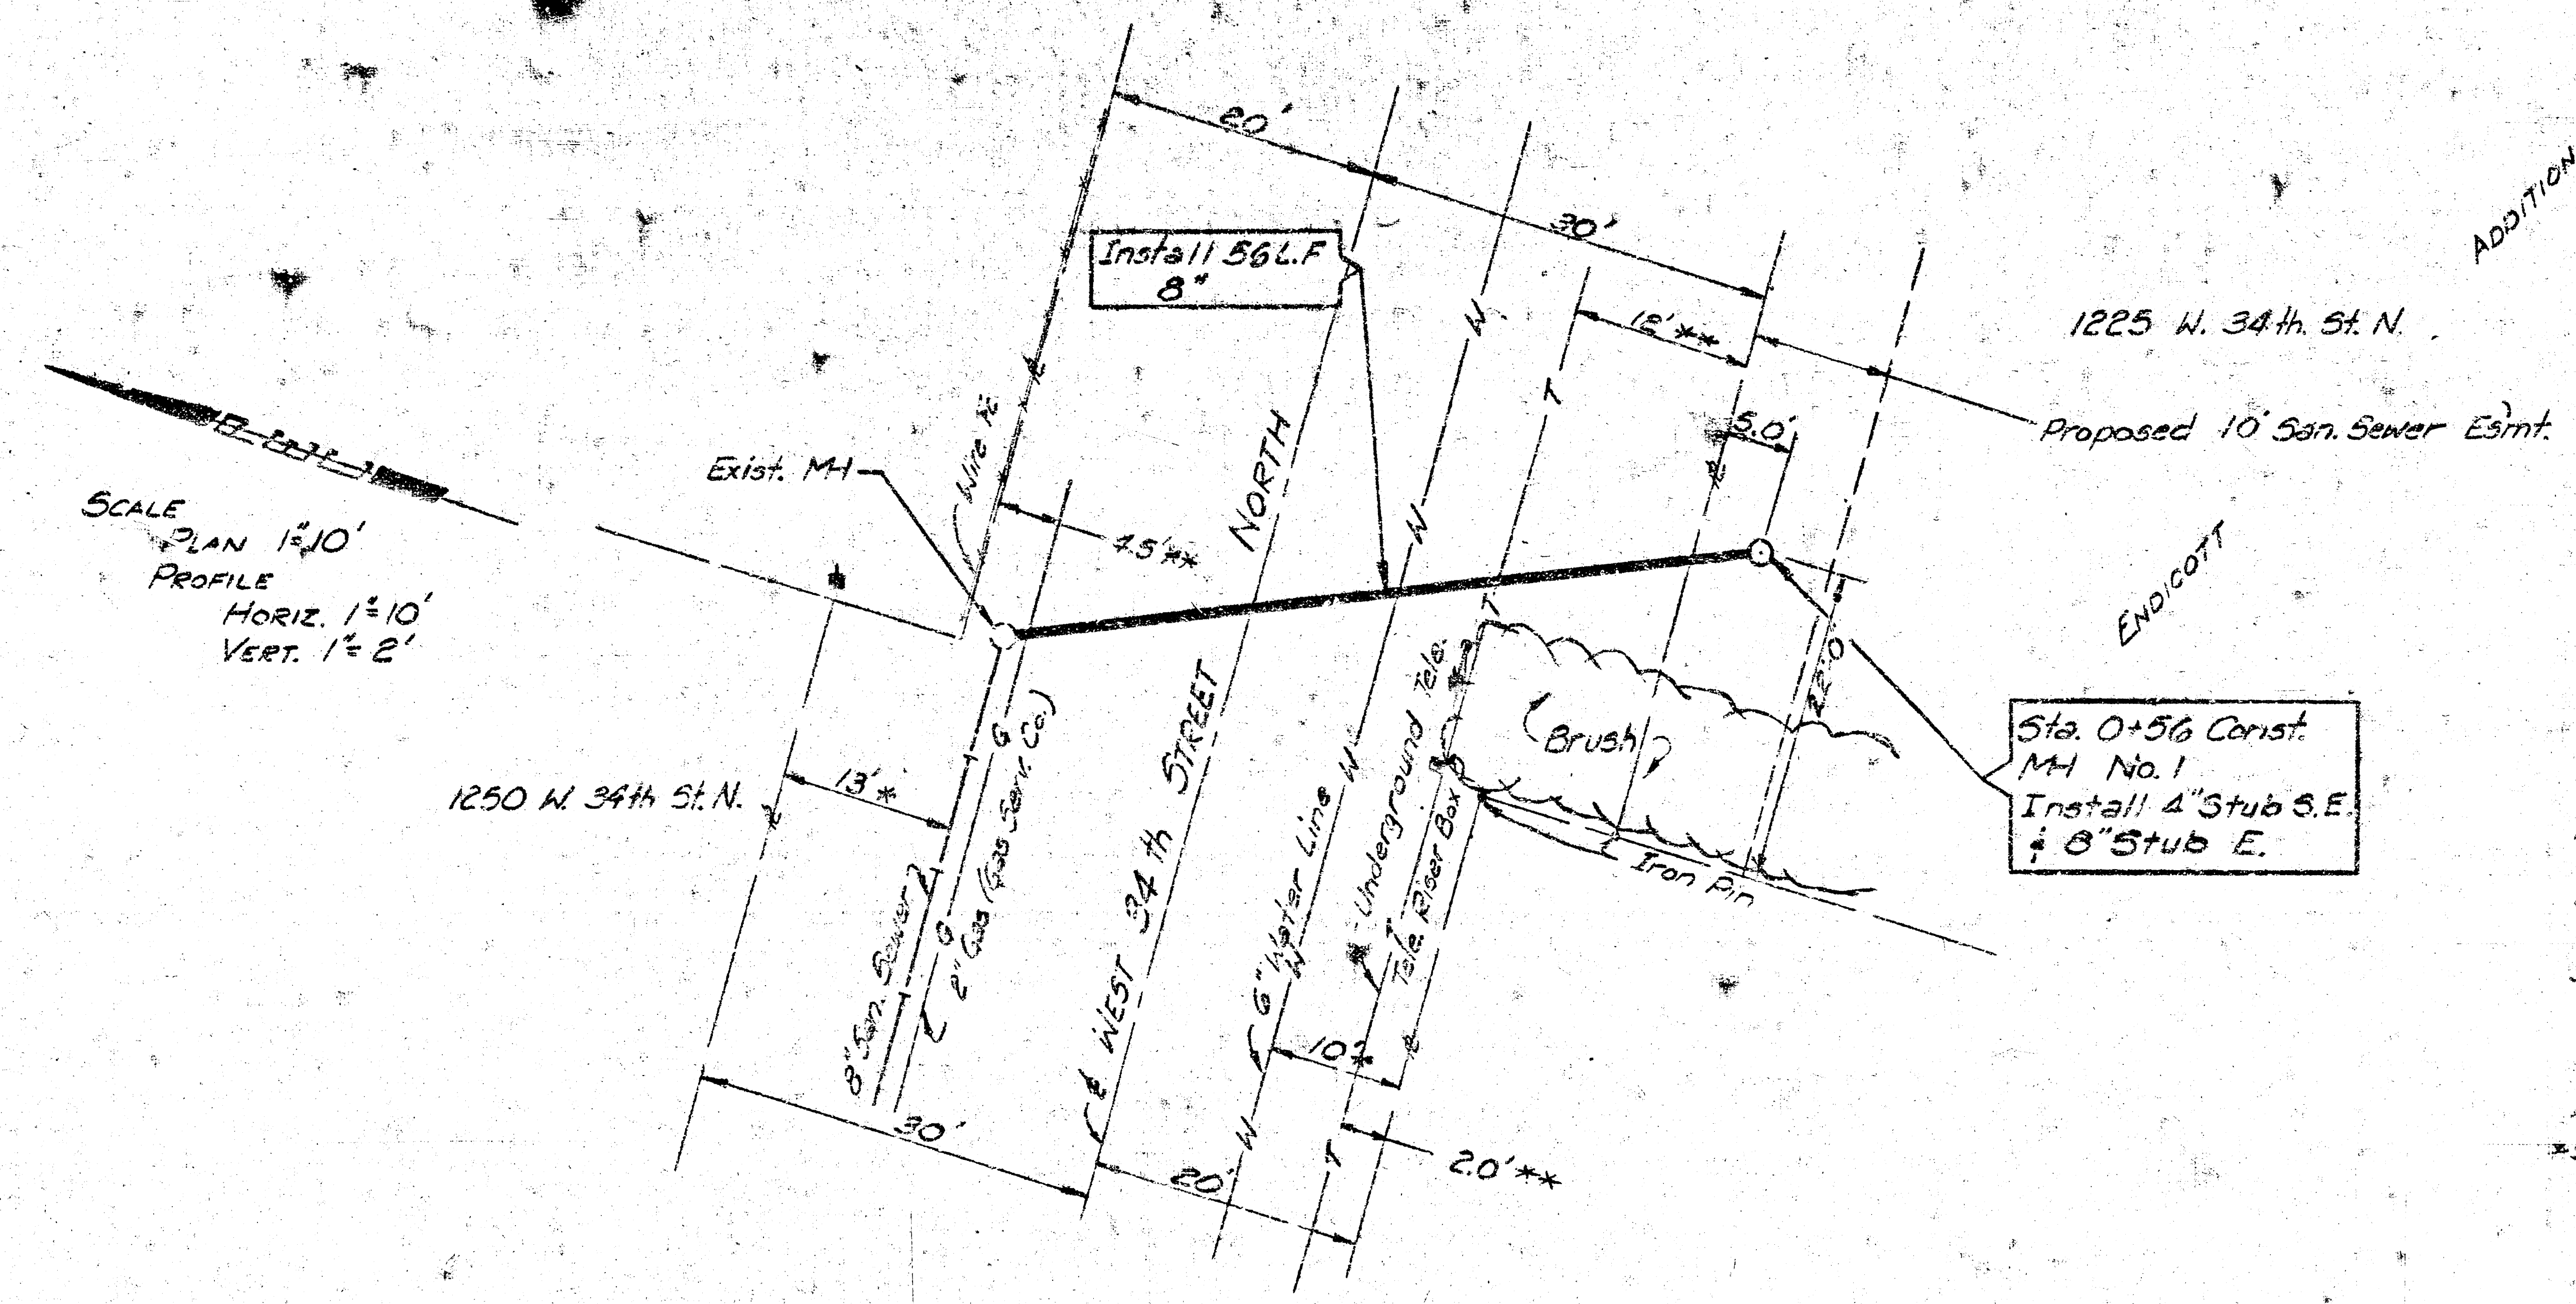

SCALE
 PLAN 1"=10'
 PROFILE
 HORIZ. 1"=10'
 VERT. 1"=2'

B.M.-E Exist MH Elev. 124.86

** Denotes approx. locations

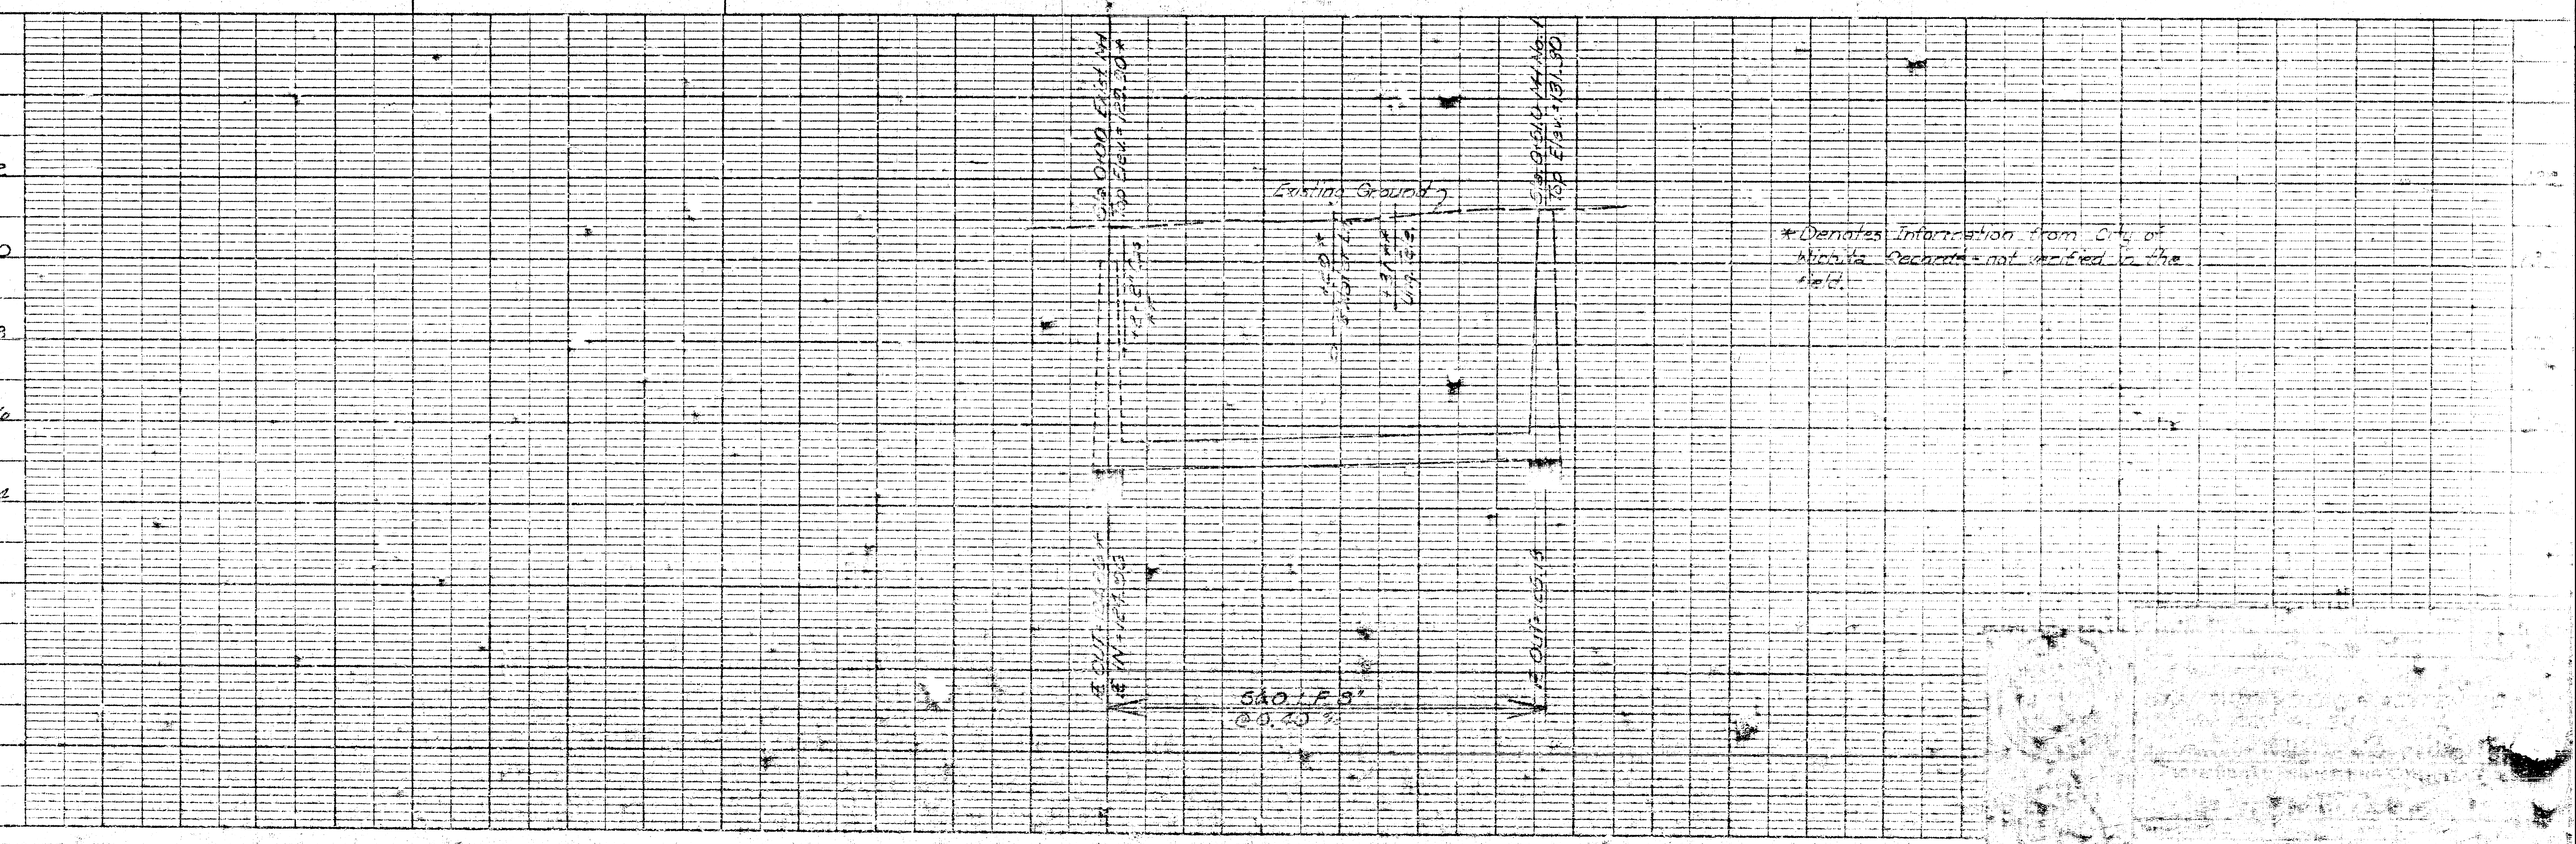

* Denotes Information from City of Wichita Records - not verified in the field.