


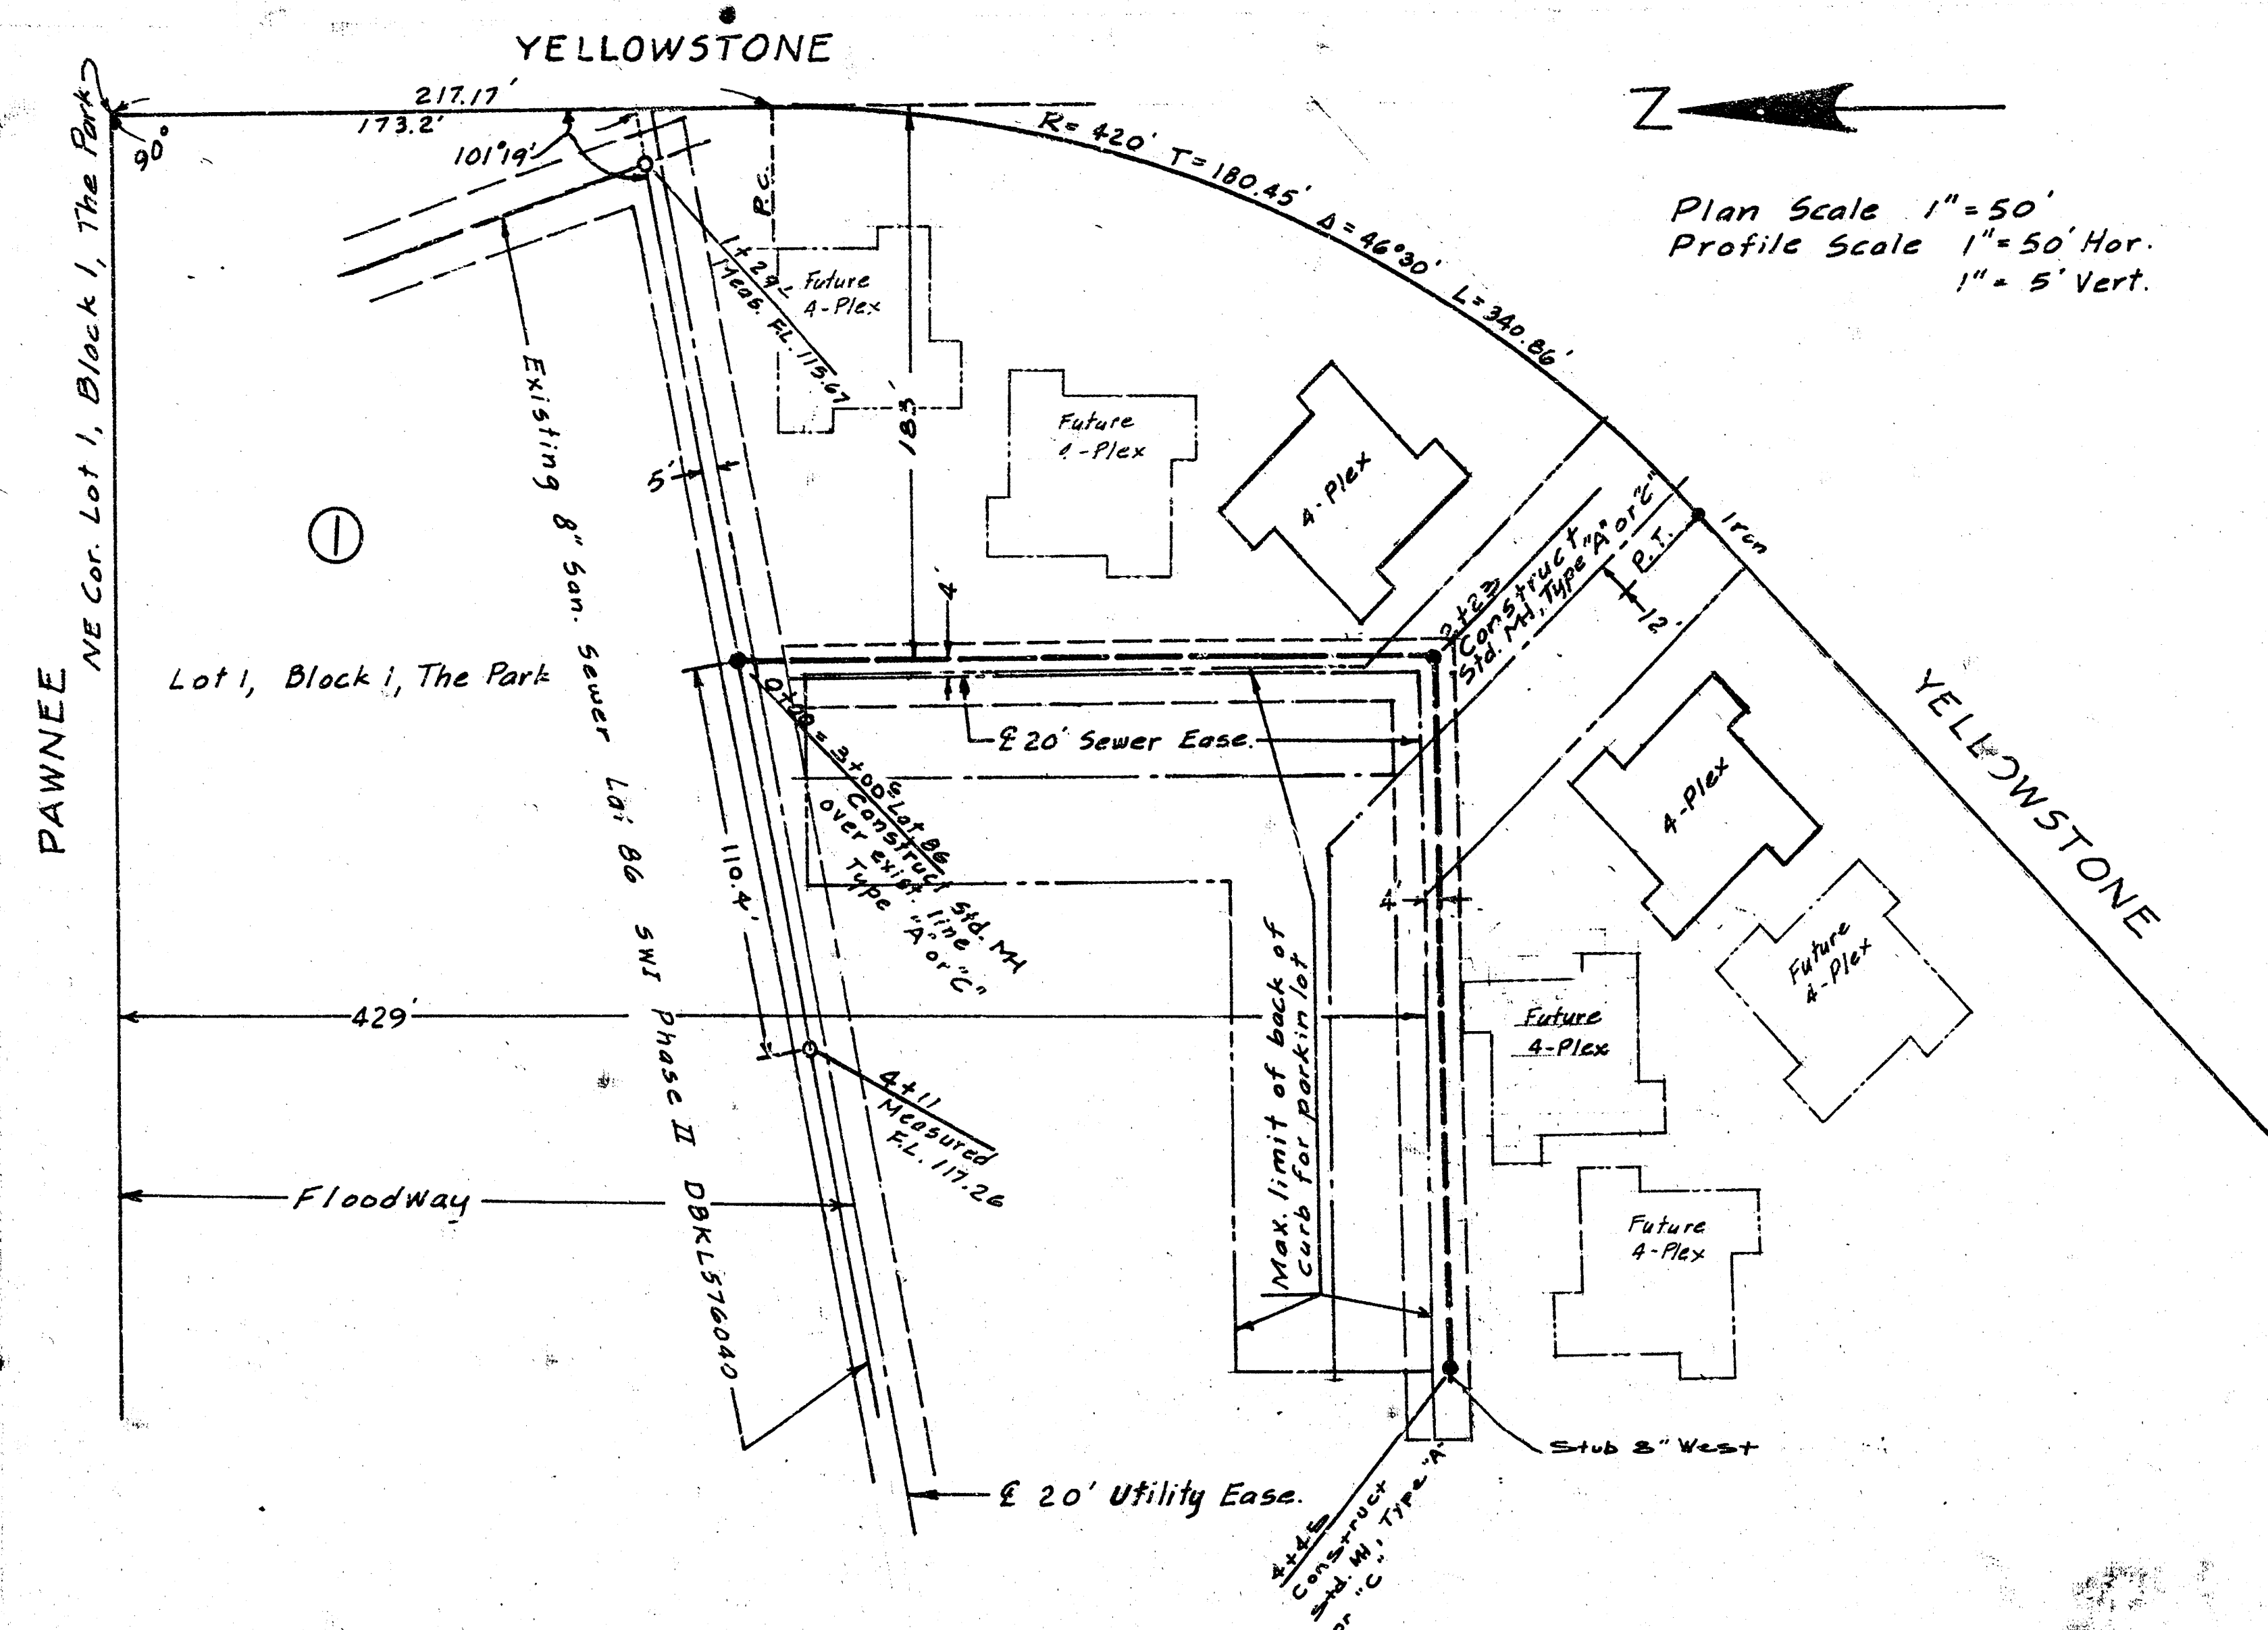


NOTE TO CONTRACTOR
This project will be constructed under the supervision of the CITY ENGINEER and conforming to the SPECIFICATIONS of the CITY OF WICHITA. The CONTRACTOR will reimburse the City of Wichita for all cost of inspection.

2-14-80
APPROVED AS NOTED
By CITY ENGINEER OF WICHITA
Sanitary Sewers. *[Signature]*
Storm Sewers.
Driveway Approaches.

SANITARY SEWER LATERAL - PHASE I
"TREEHOUSE VILLAGE"
LOT 1, BLOCK 1, THE PARK, AN ADDITION
TO WICHITA, SEDGWICK COUNTY, KANSAS

TREEHOUSE, INC.
ARN STEVENTON, PRESIDENT
DOUG CASTLEBERRY, VICE PRES.

B.M. - El. 125.18 - East rim MH Sta. 4+11 Lat. B6
B.M. - El. 122.50 - West top of curb on Yellowstone
@ S.L. Pawnee.


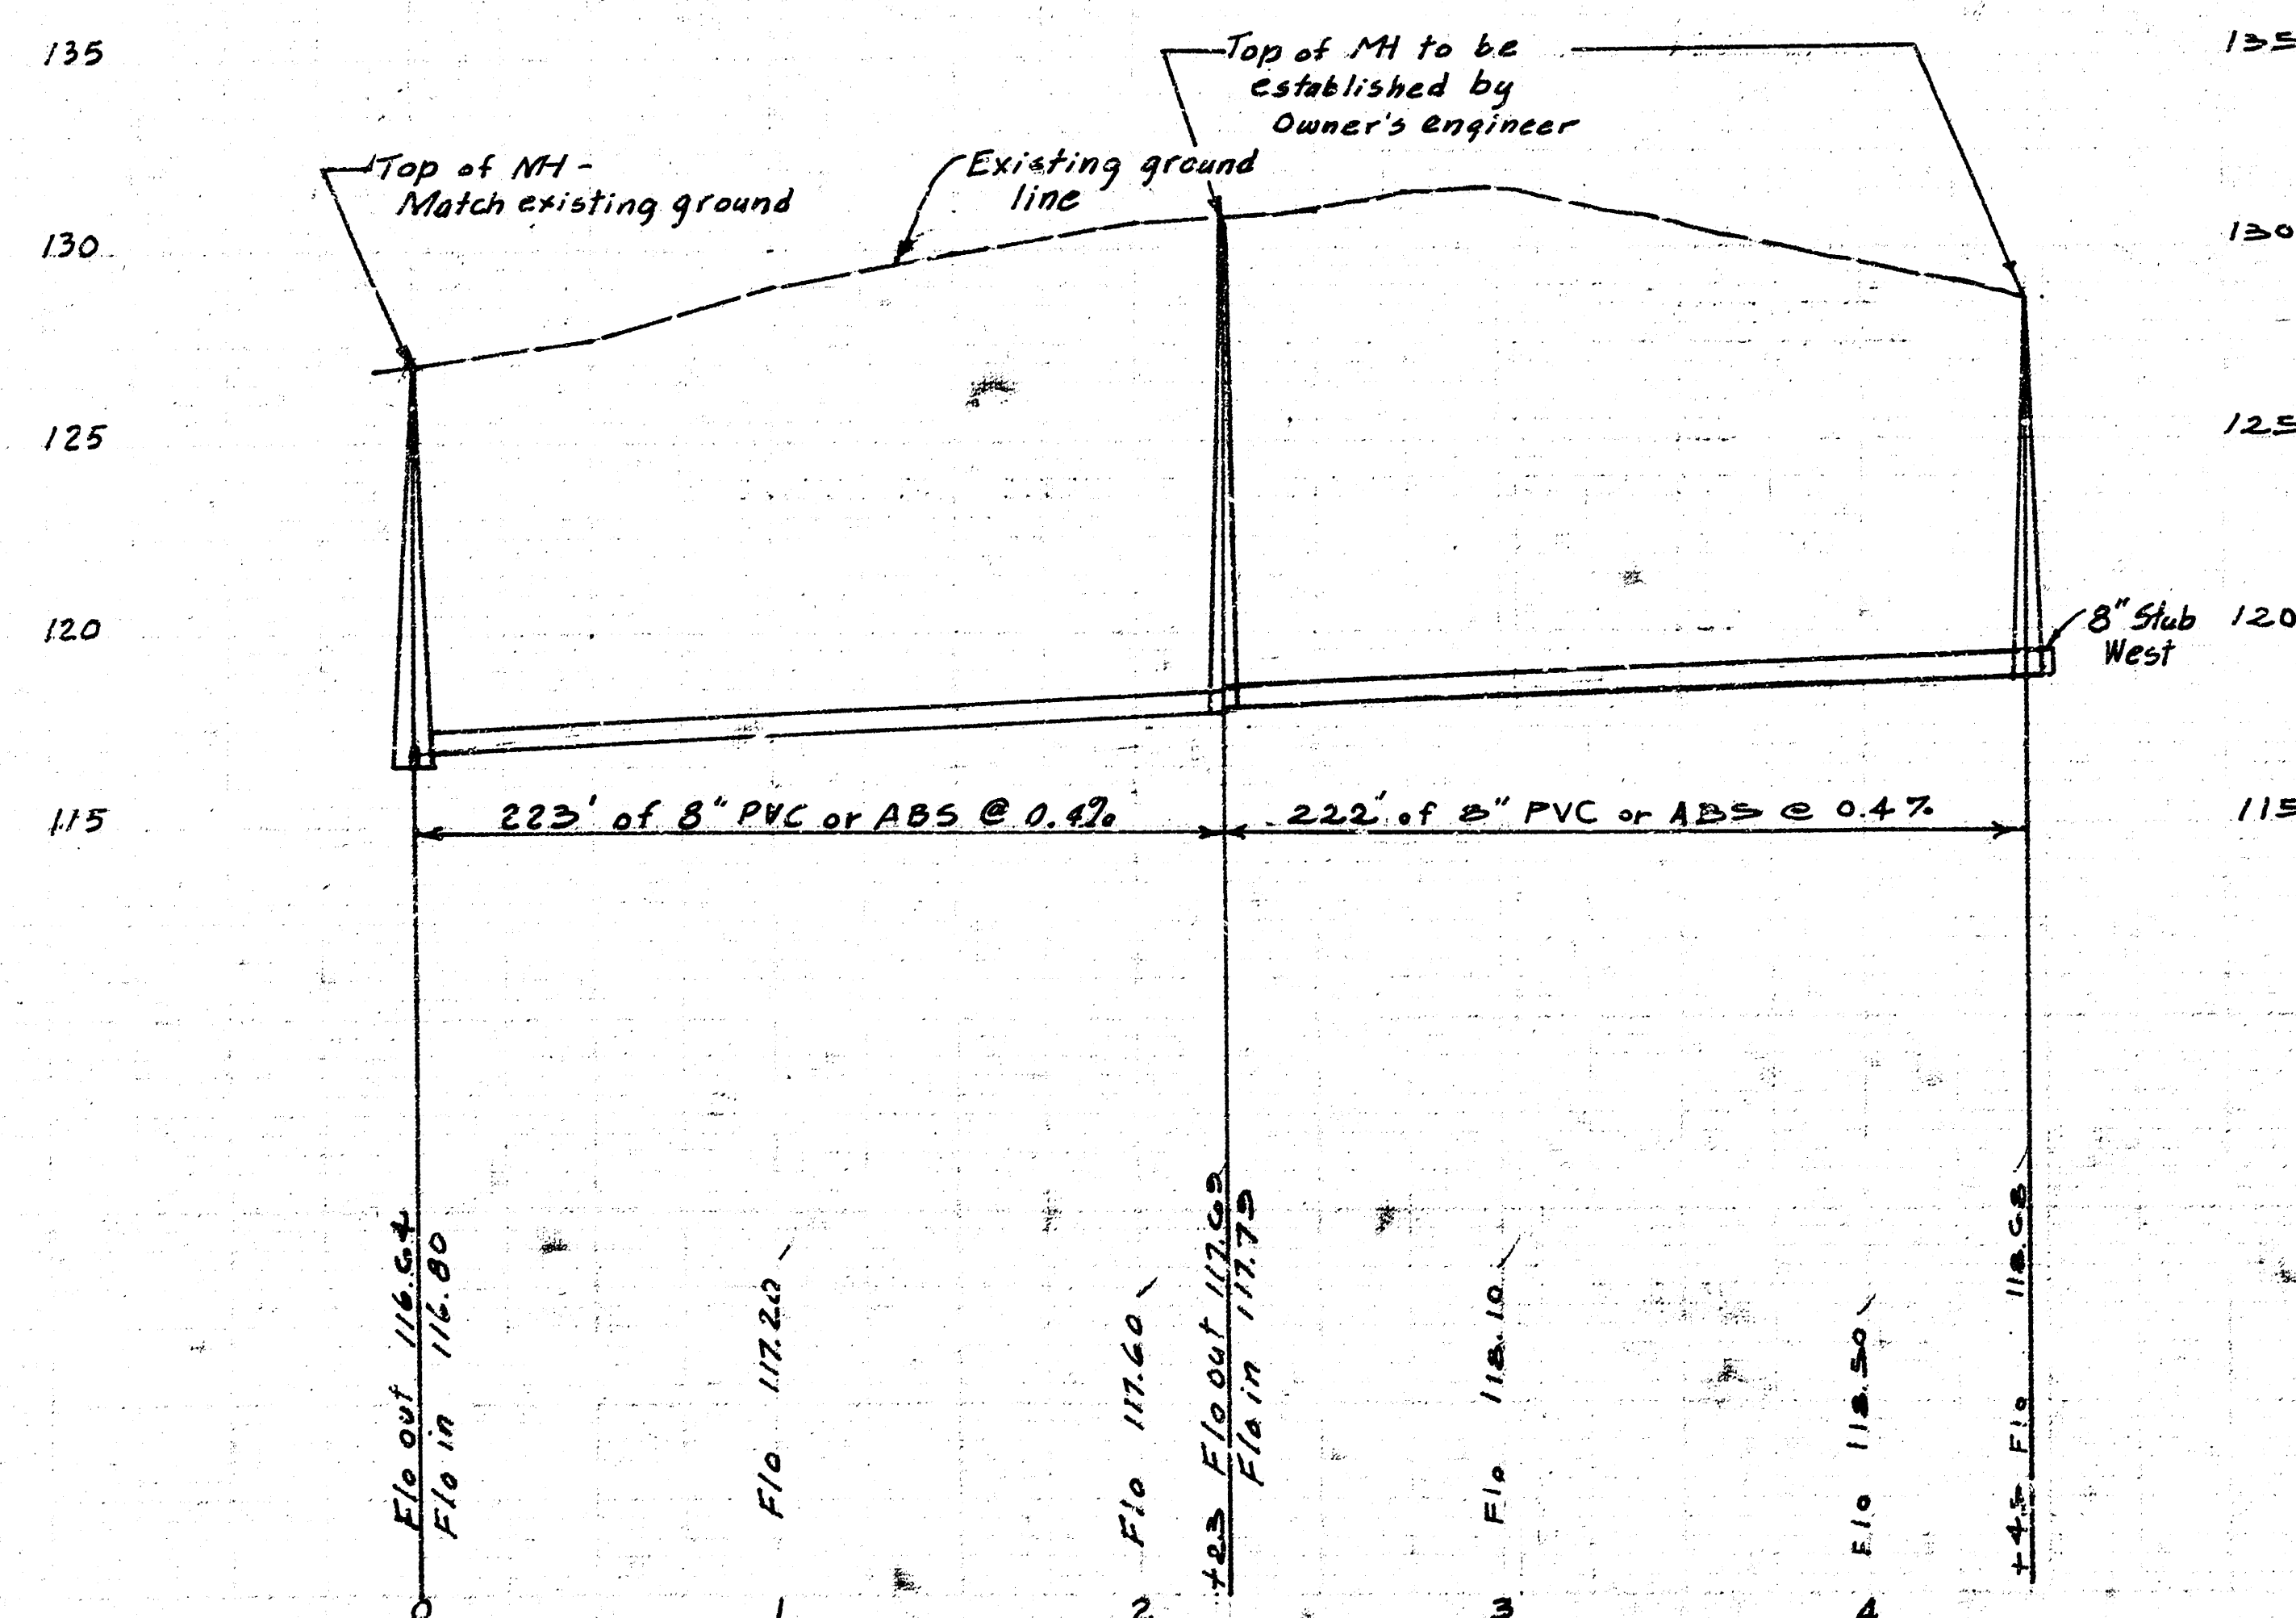


KENNETH O. TAYLOR, P.E.
JANUARY 29, 1980

PROJECT NUMBER 468-76-245-80000-000-000-008

DATE: _____ BY: _____
 PLAN: _____
 NOTE: _____
 1" = 50' HOR.
 1" = 5' VERT.

DATE: _____ BY: _____
 PROFILE: _____
 NOTE: _____
 1" = 5' VERT.

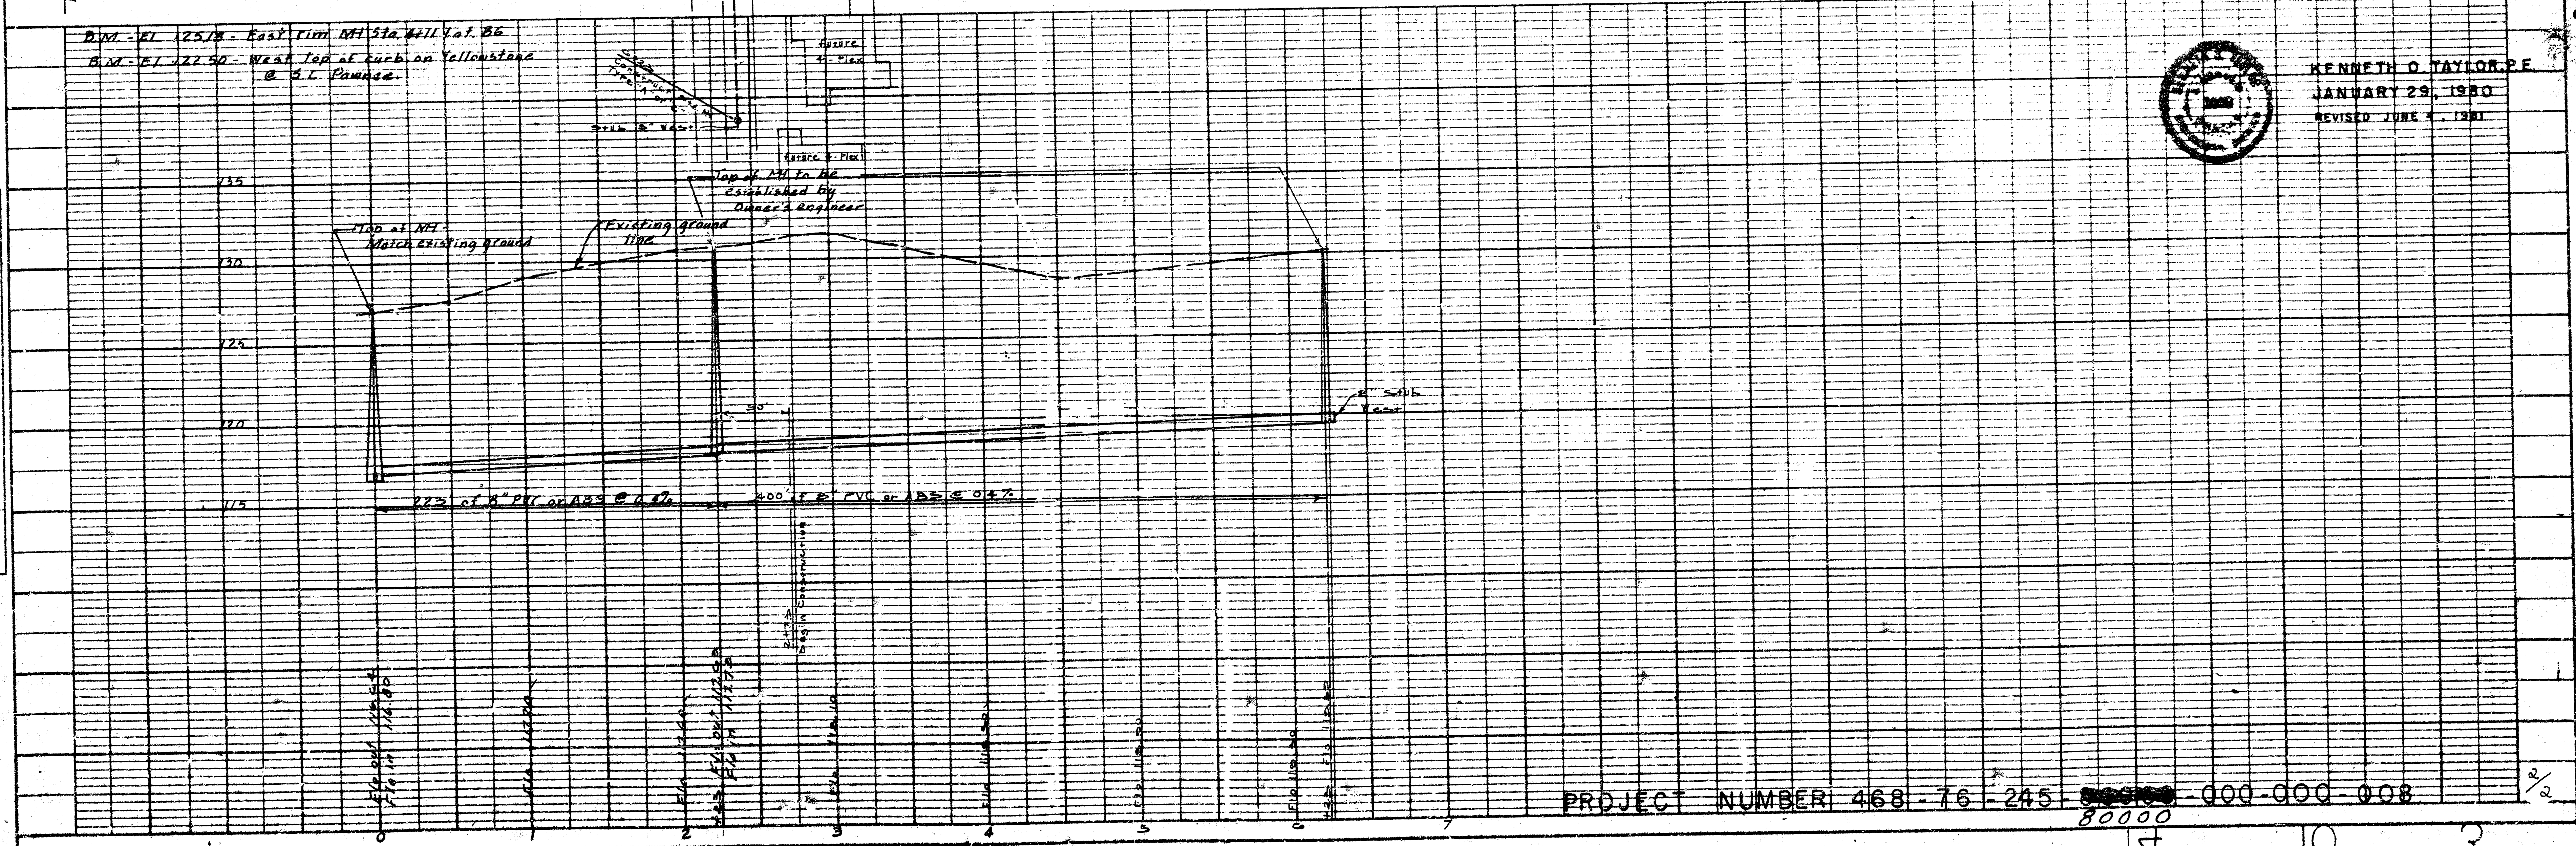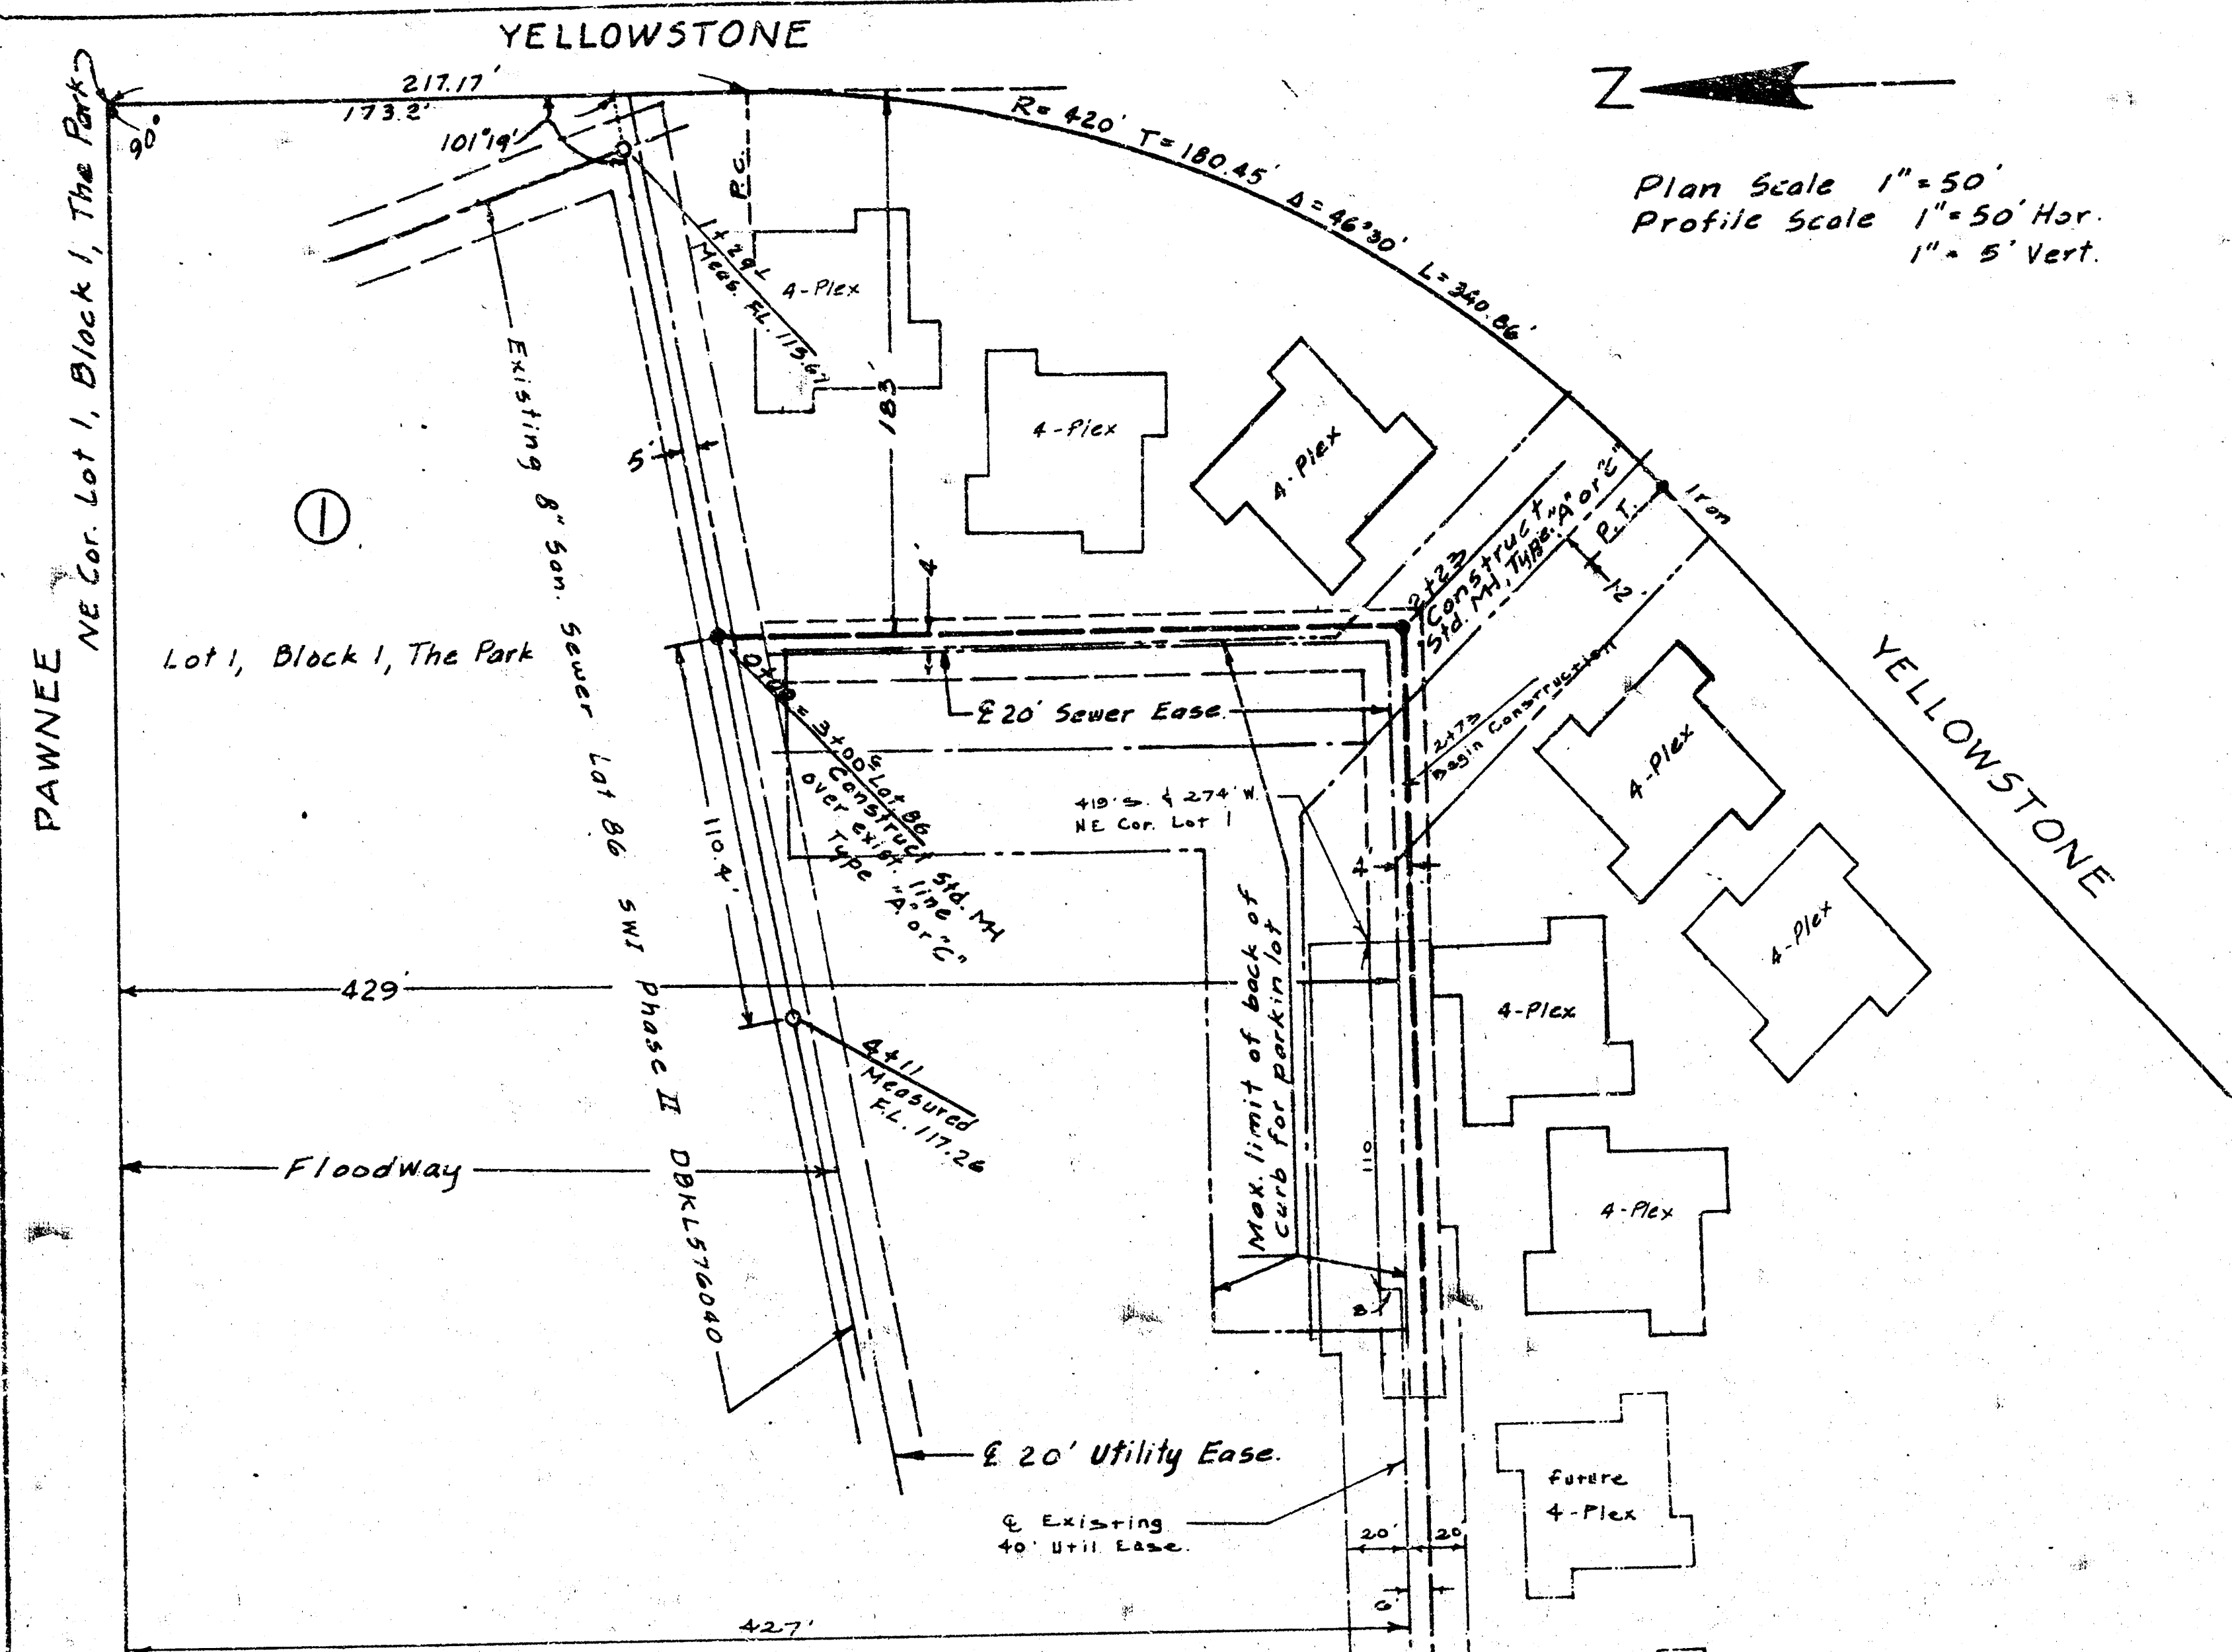

NOTE TO CONTRACTOR:
 This project will be under the supervision of the City Engineer and conforming to the City Engineer's specifications. The City Engineer's specifications are available at the City Engineer's Office, 1000 N. 1st St., Wichita, Kansas 67202.
 2-14-80
 APPROVED AS NOTED
 By CITY ENGINEER, WICHITA
 Sanitary Sewer: _____
 Storm Sewer: _____
 Driveway Approaches: _____

SANITARY SEWER LATERAL - PHASE II
 "TREEHOUSE VILLAGE"
 LOT I, BLOCK I, THE PARK, AN ADDITION
 TO WICHITA, SEDGWICK COUNTY, KANSAS

TREEHOUSE, INC.
 ARN STEVENTON, PRESIDENT
 DOUG CASTLEBERRY, VICE PRES.



KENNETH O. TAYLOR, P.E.
 JANUARY 29, 1980
 REVISED JUNE 4, 1981