



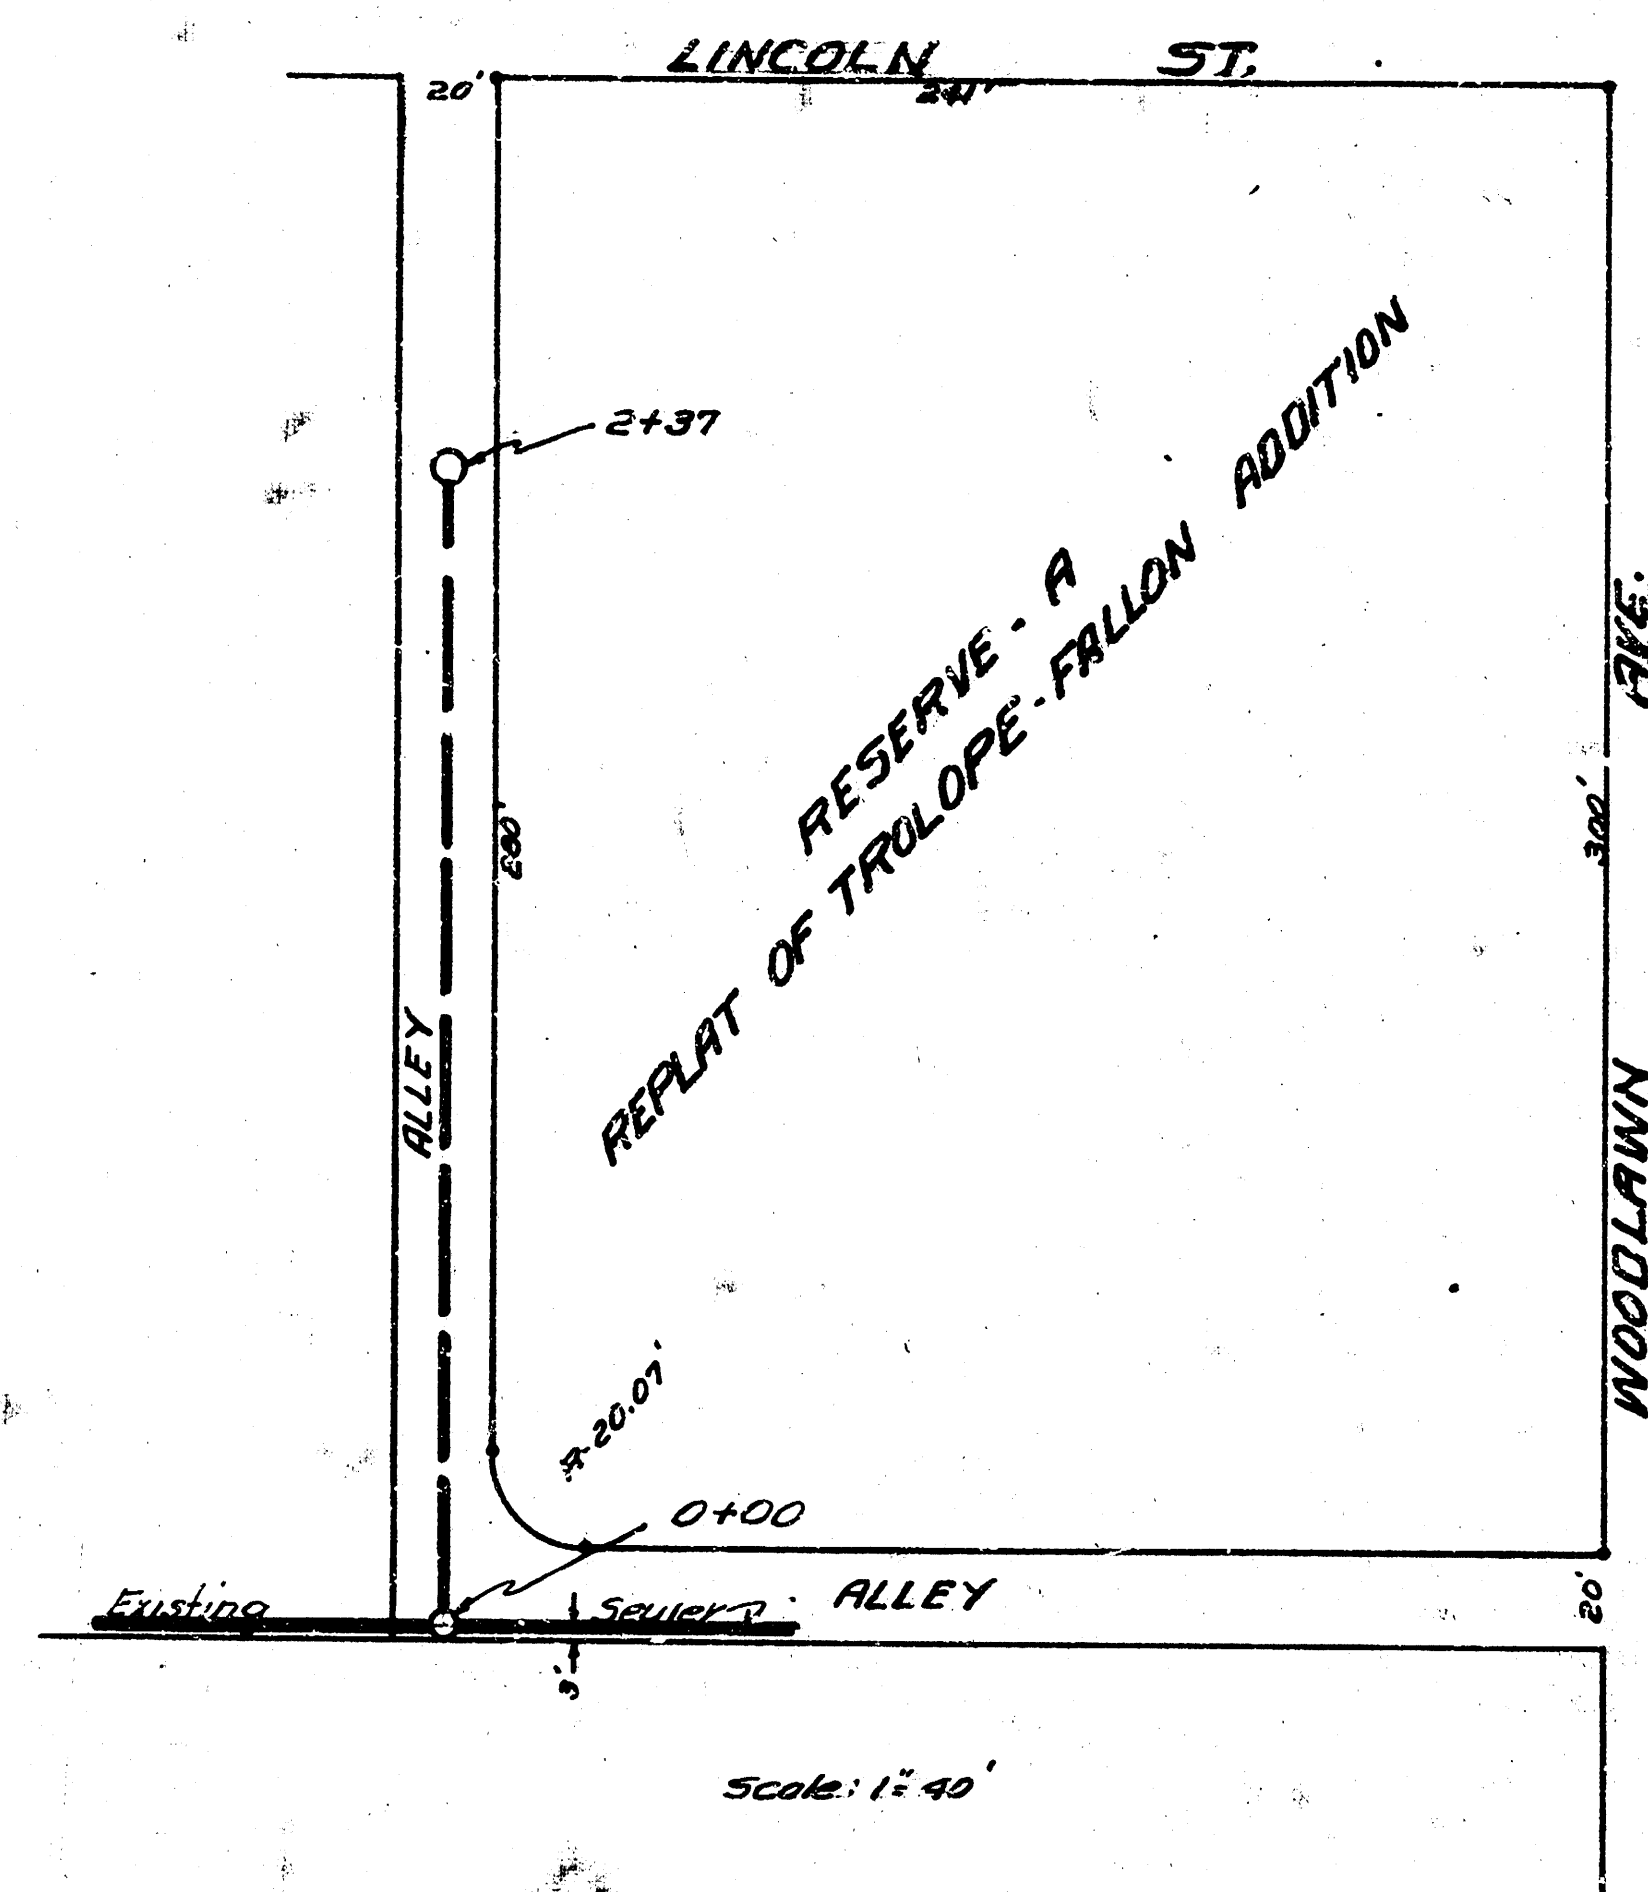

NOTE TO CONTRACTOR
This project will be constructed under the supervision of the CITY ENGINEER and conforming to the SPECIFICATIONS of the CITY OF WICHITA. The CONTRACTOR will reimburse the City of Wichita for all cost of Engineering, Plans, and Inspection.

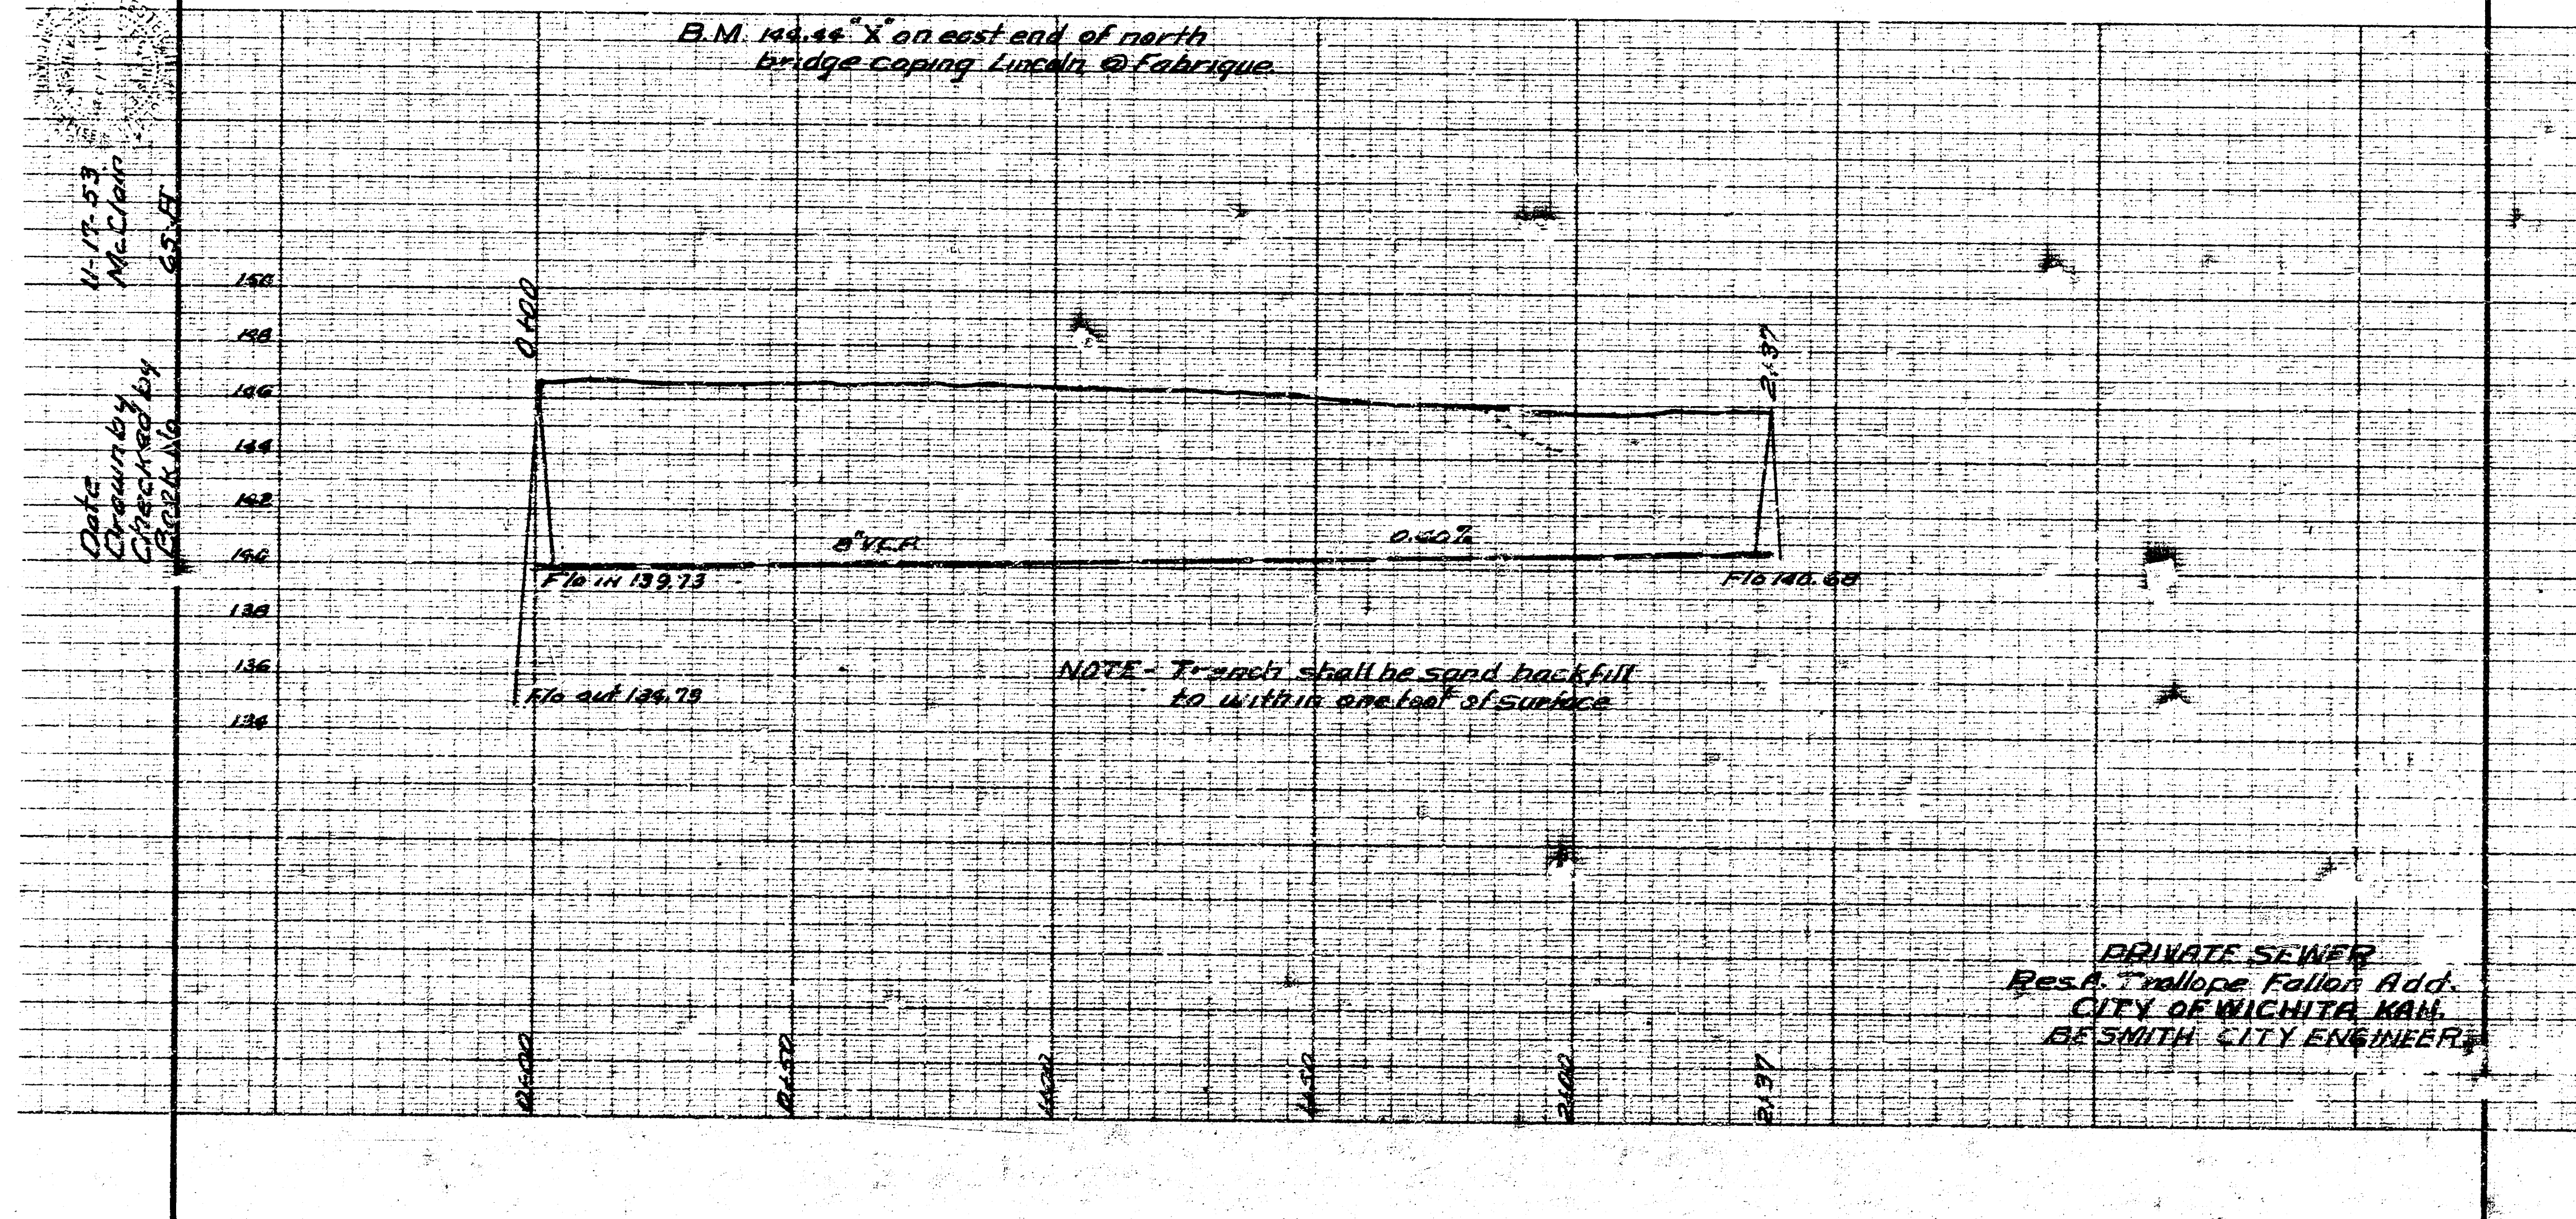

PRIVATE SEWER
Res. A. Trolope Fallon Add.
CITY OF WICHITA, KAN.
BESMITH CITY ENGINEER