


PLAN
NOTES:
1. ALL DIMENSIONS ARE IN FEET AND INCHES.
2. ALL DIMENSIONS ARE TO CENTERLINE UNLESS OTHERWISE NOTED.
3. ALL DIMENSIONS ARE TO CENTERLINE UNLESS OTHERWISE NOTED.

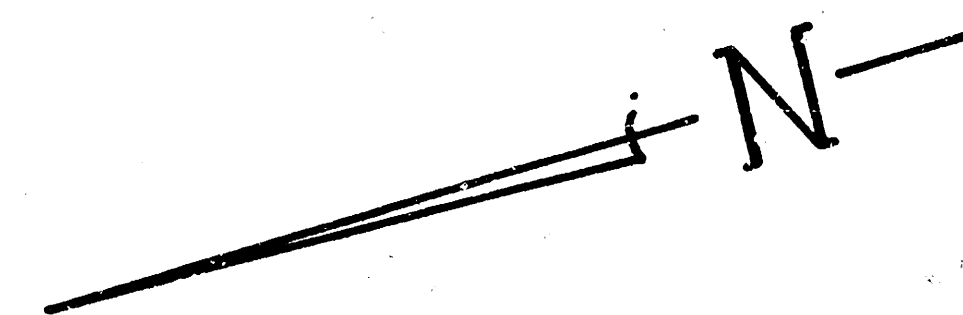

STA. 0+00 TAP EXISTING
TYPE "A" STD. MANHOLE
ADJUST TOP OF RING
TO ELEV. 143.72

REMOVE CONCRETE FLUME
AS REQUIRED (TO BE
REPLACED BY OTHERS)

ASPHALT
PAVEMENT

N.W. COR. LOT 2,
BLOCK A, TY-CEN
ADD., WICHITA, KS.

TYLER

CAUTION: UNDERGROUND
TELEPHONE CABLE

SEWER EASEMENT BY
SEPARATE INSTRUMENT

STA. 0+75.44 CONSTRUCT
TYPE "A" STD. MANHOLE
TOP 143.92, 6" STUB S.E.


SCALE

PLAN - 1" = 20'

PROFILE - 1" = 20' HORIZ.
1" = 5' VERT.


BENCH MARK

CITY OF WICHITA STD. DISC
562' N. + 56' N. & CENTRAL +
TYLER, ELEV. 143.92

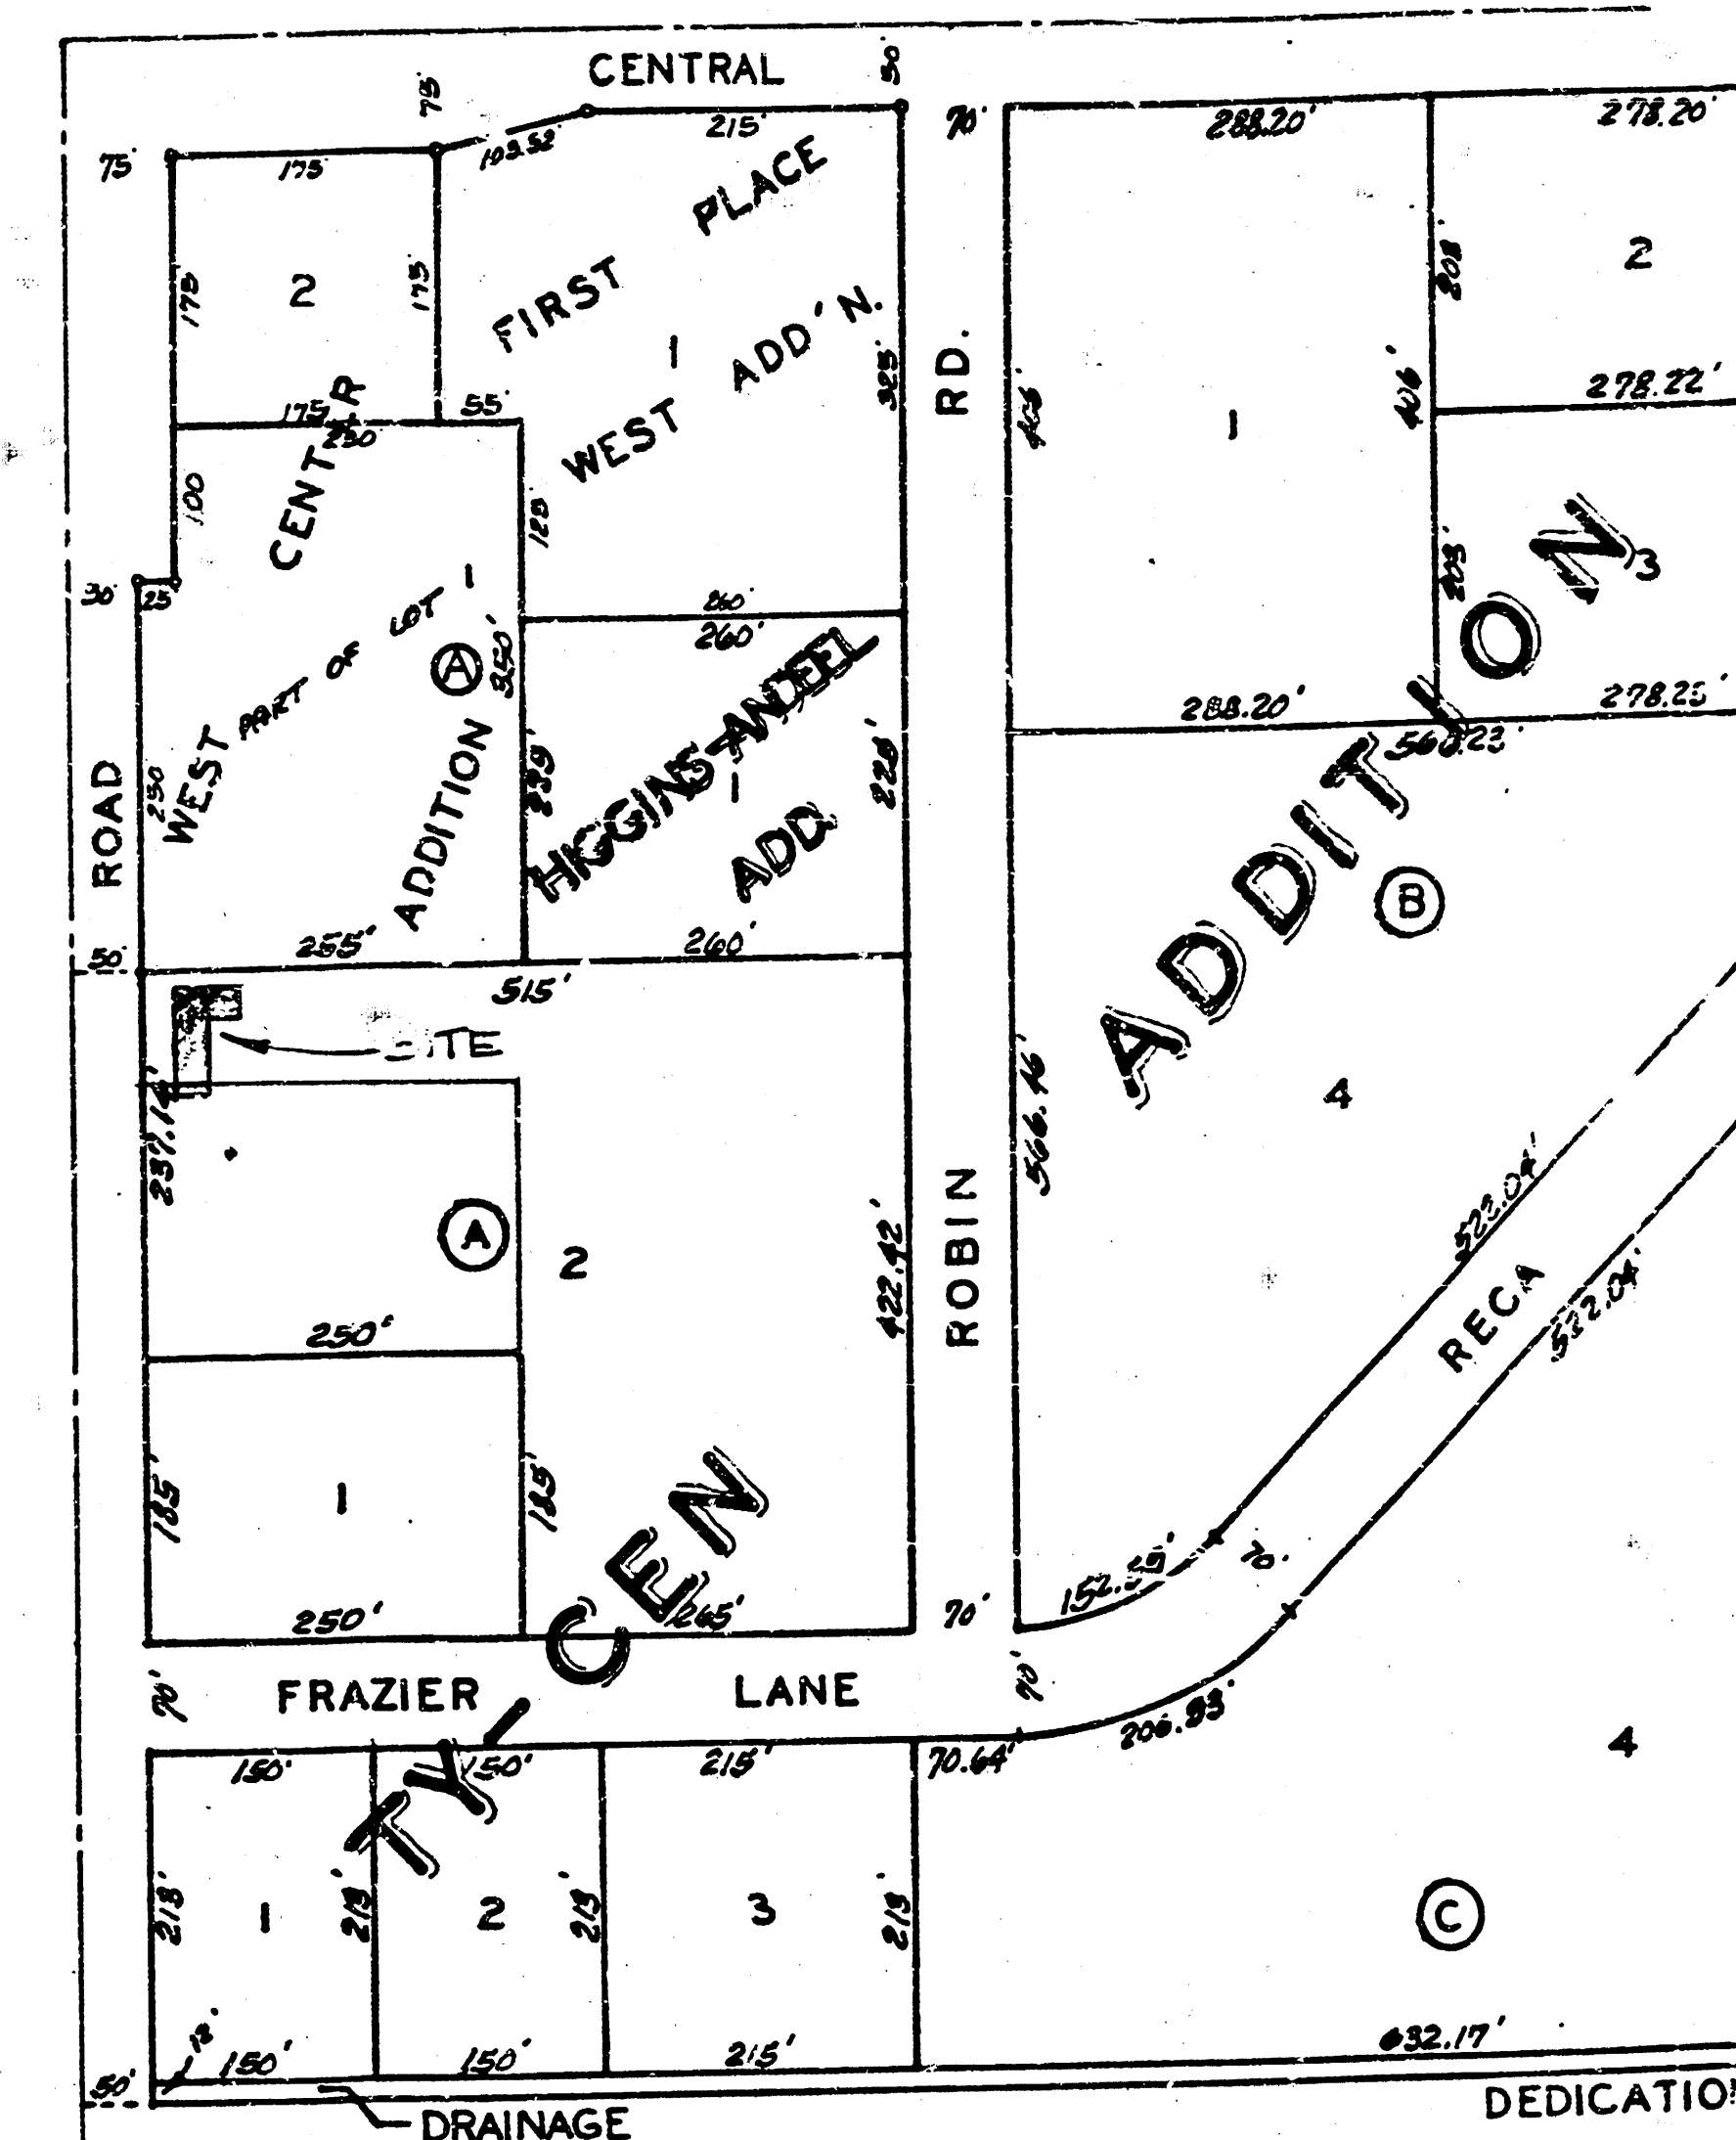

LOCATION MAP

PROFILE
NOTES:
1. ALL DIMENSIONS ARE IN FEET AND INCHES.
2. ALL DIMENSIONS ARE TO CENTERLINE UNLESS OTHERWISE NOTED.
3. ALL DIMENSIONS ARE TO CENTERLINE UNLESS OTHERWISE NOTED.

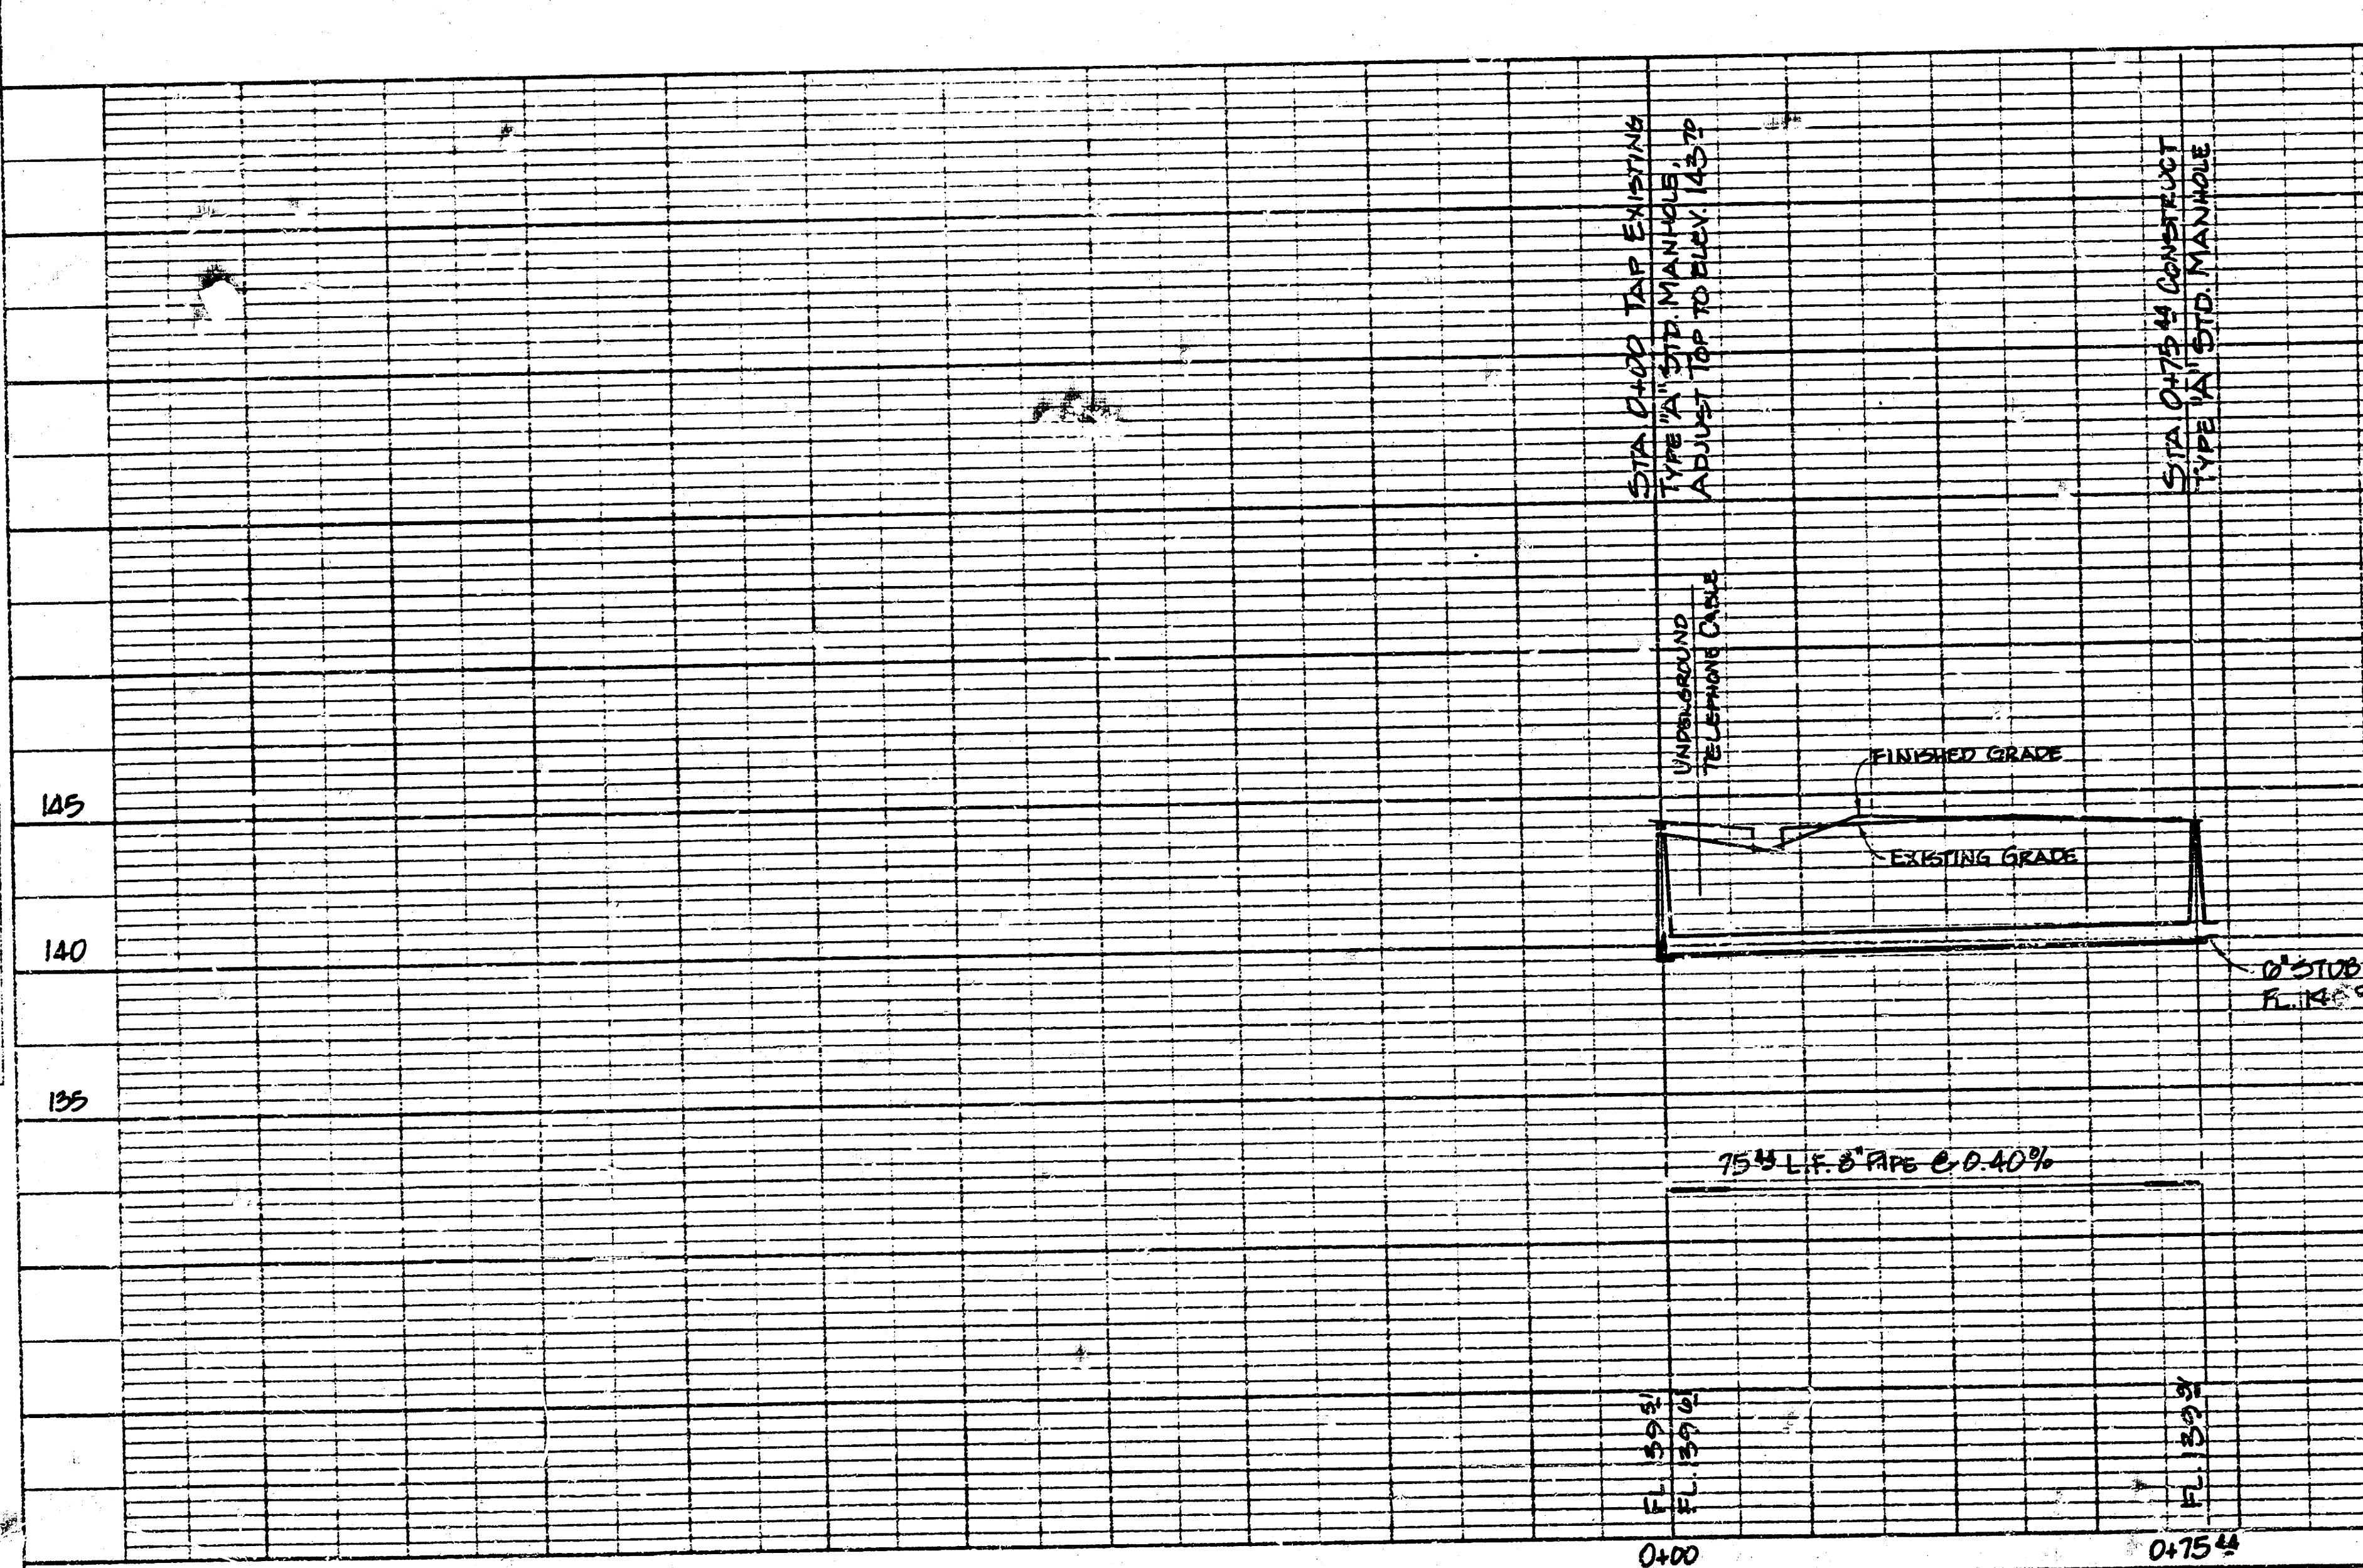

APPROVED AS NOTED
By CITY ENGINEER OF WICHITA

Sanitary Sewers: *for review*
Storm Sewers: _____
Driveway Approaches: _____

NOTE TO CONTRACTOR

This project will be constructed under
the supervision of the CITY ENGINEER
and conform to the SPECIFICATIONS
of the CITY OF WICHITA, THE CON-
TRACTOR shall be responsible for the
for all costs of inspection.

DATE: 1-18-84

SANITARY SEWER EXTENSION

To Part of Lot 2, Block A, Ty-
Cen Addition, Wichita, Kansas

Private Project no.
458-76-245-80000-000-008

BAUGHMAN COMPANY, P.A.
SURVEYING & ENGINEERING
316/763-7771 • 330 LAURA • WICHITA, KANSAS 67211

PLATE 1 - PLAN - PROFILE - T & S
CLEARPRINT PAPER CO. 5 x 7 CAL
NO. 100H-1

FILMED FROM THE BEST
AVAILABLE COPY.....