



B.M. 117-25 - CITY STD. BRASS ROD IN CONC.
 POST 24.4' E. & 25.5' N. OF & HYDRAULIC & 17TH ST.
 B.M. 118-74 - IRON IN THIMBLE & 18TH ST. & OHIO.
 B.M. 117-13 - IRON IN THIMBLE & 19TH ST. & OHIO.

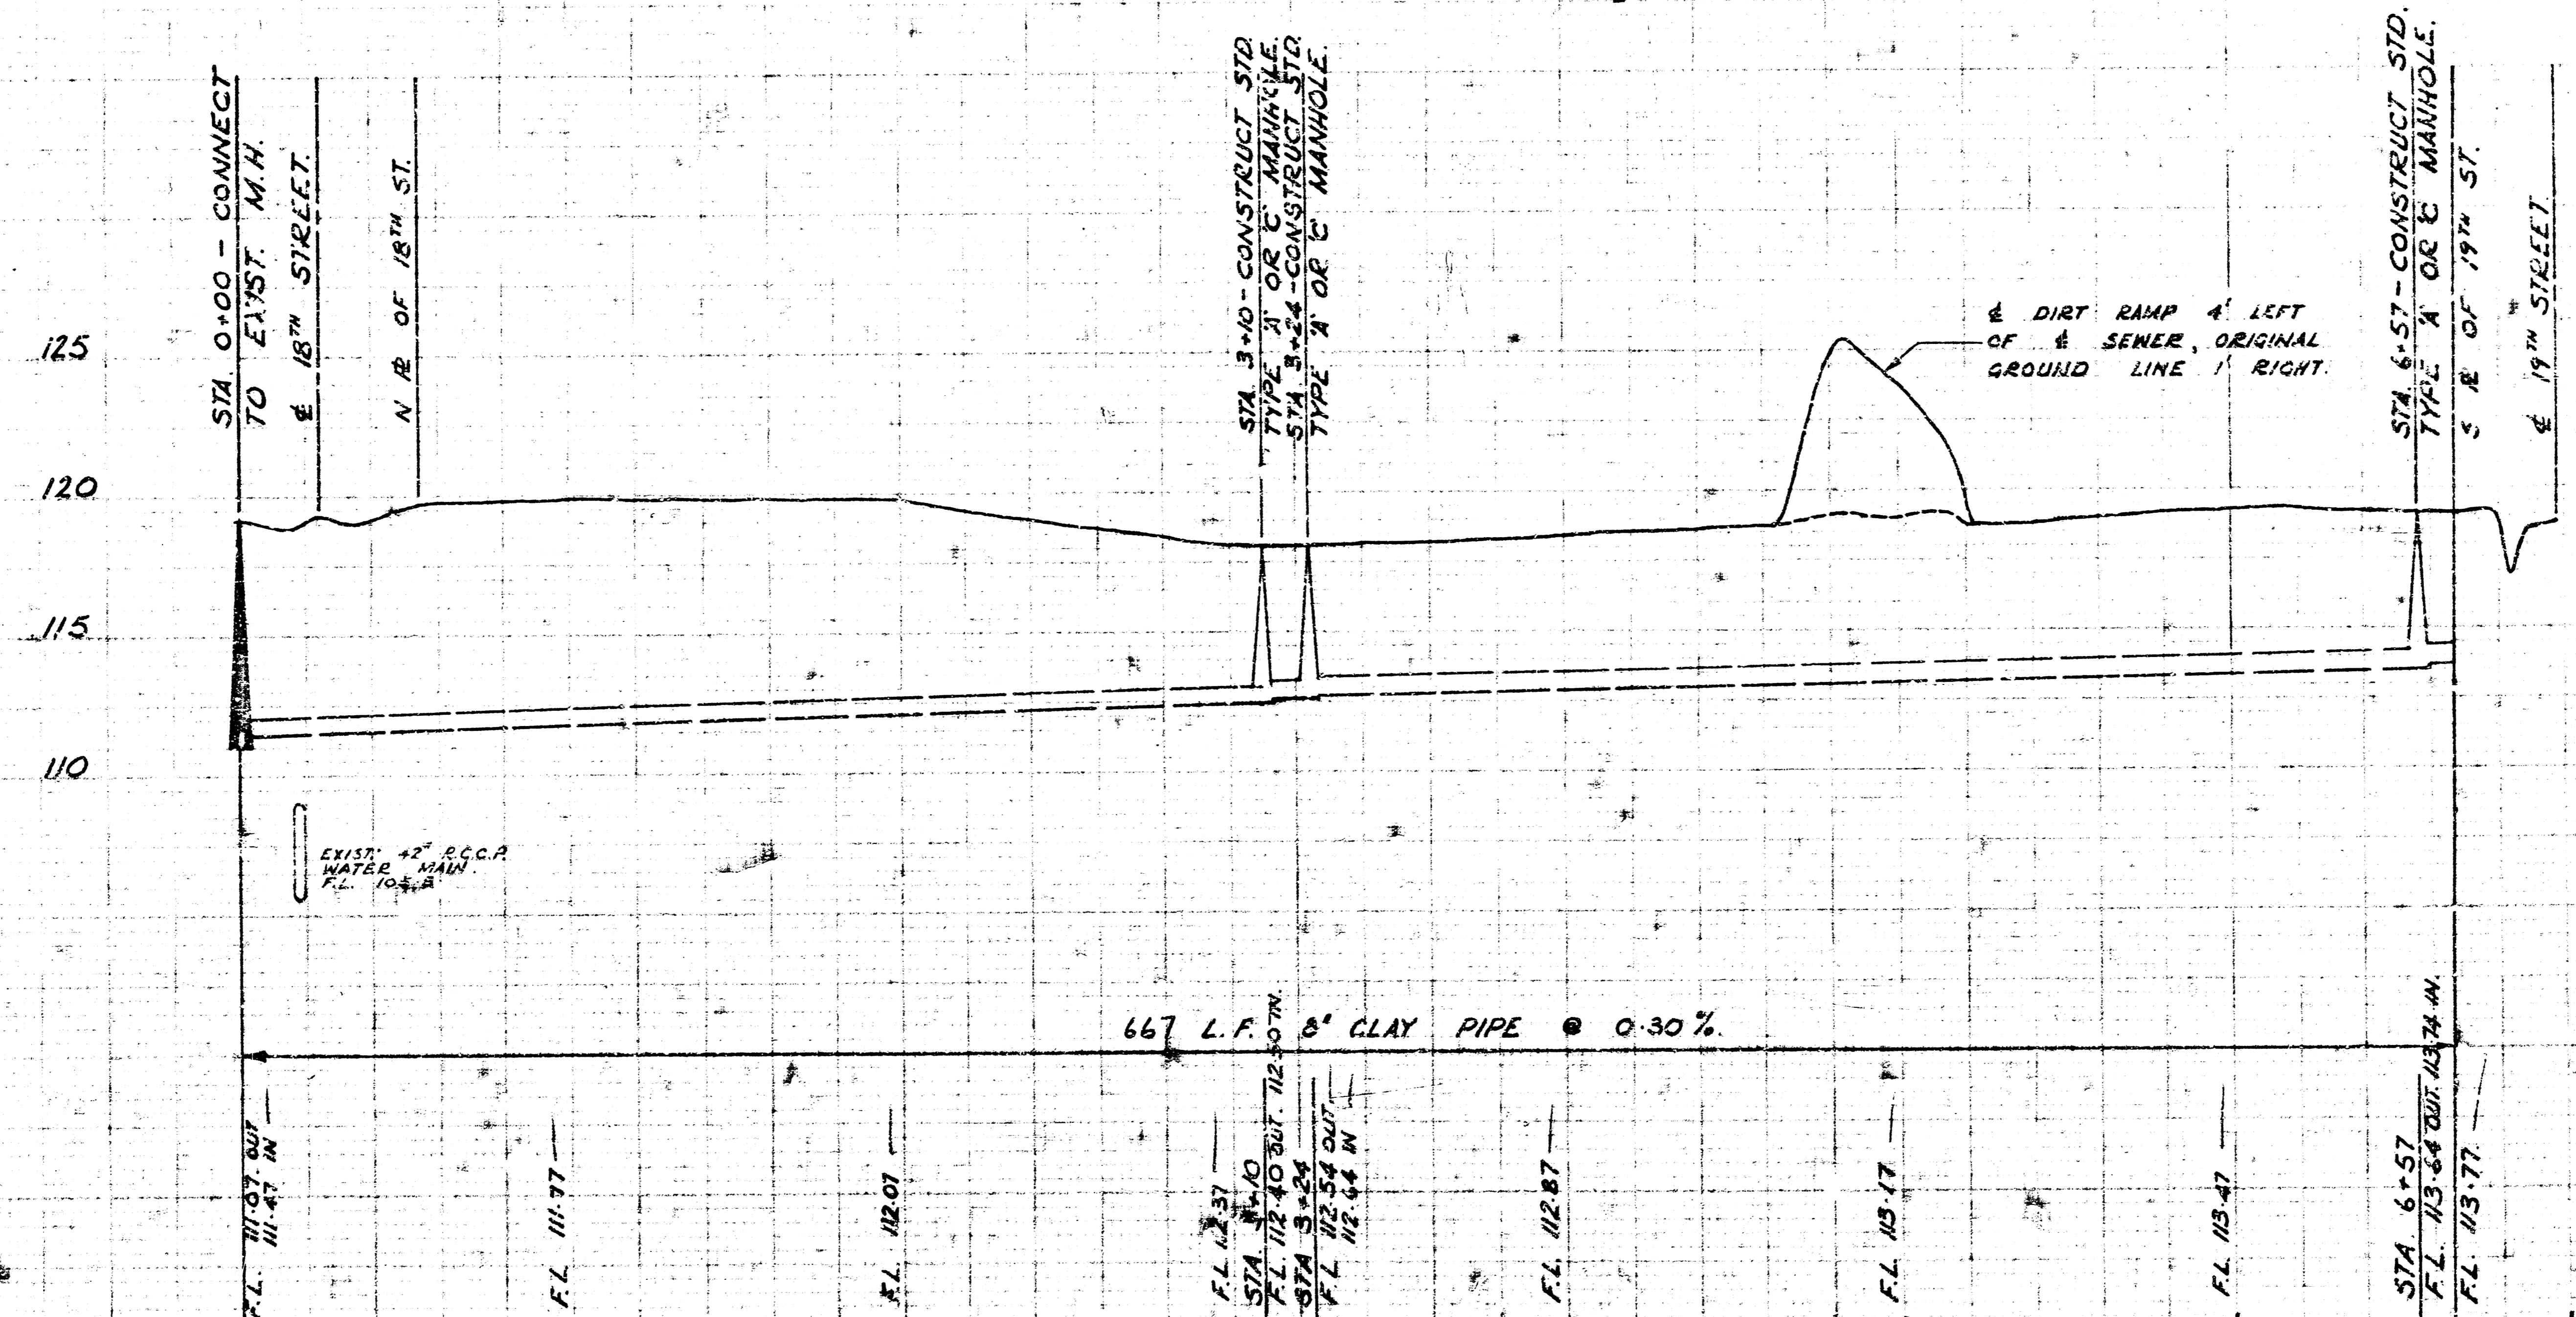

**SANITARY SEWER FOR
 CENTRAL INDUSTRIAL
 CORRIDOR (U.R.A. PROJECT)**
 CITY OF WICHITA.
 R.W. LINN - CITY ENGINEER.
 DATE, SEPT. 14, PROJ. NO. KANS A-5.

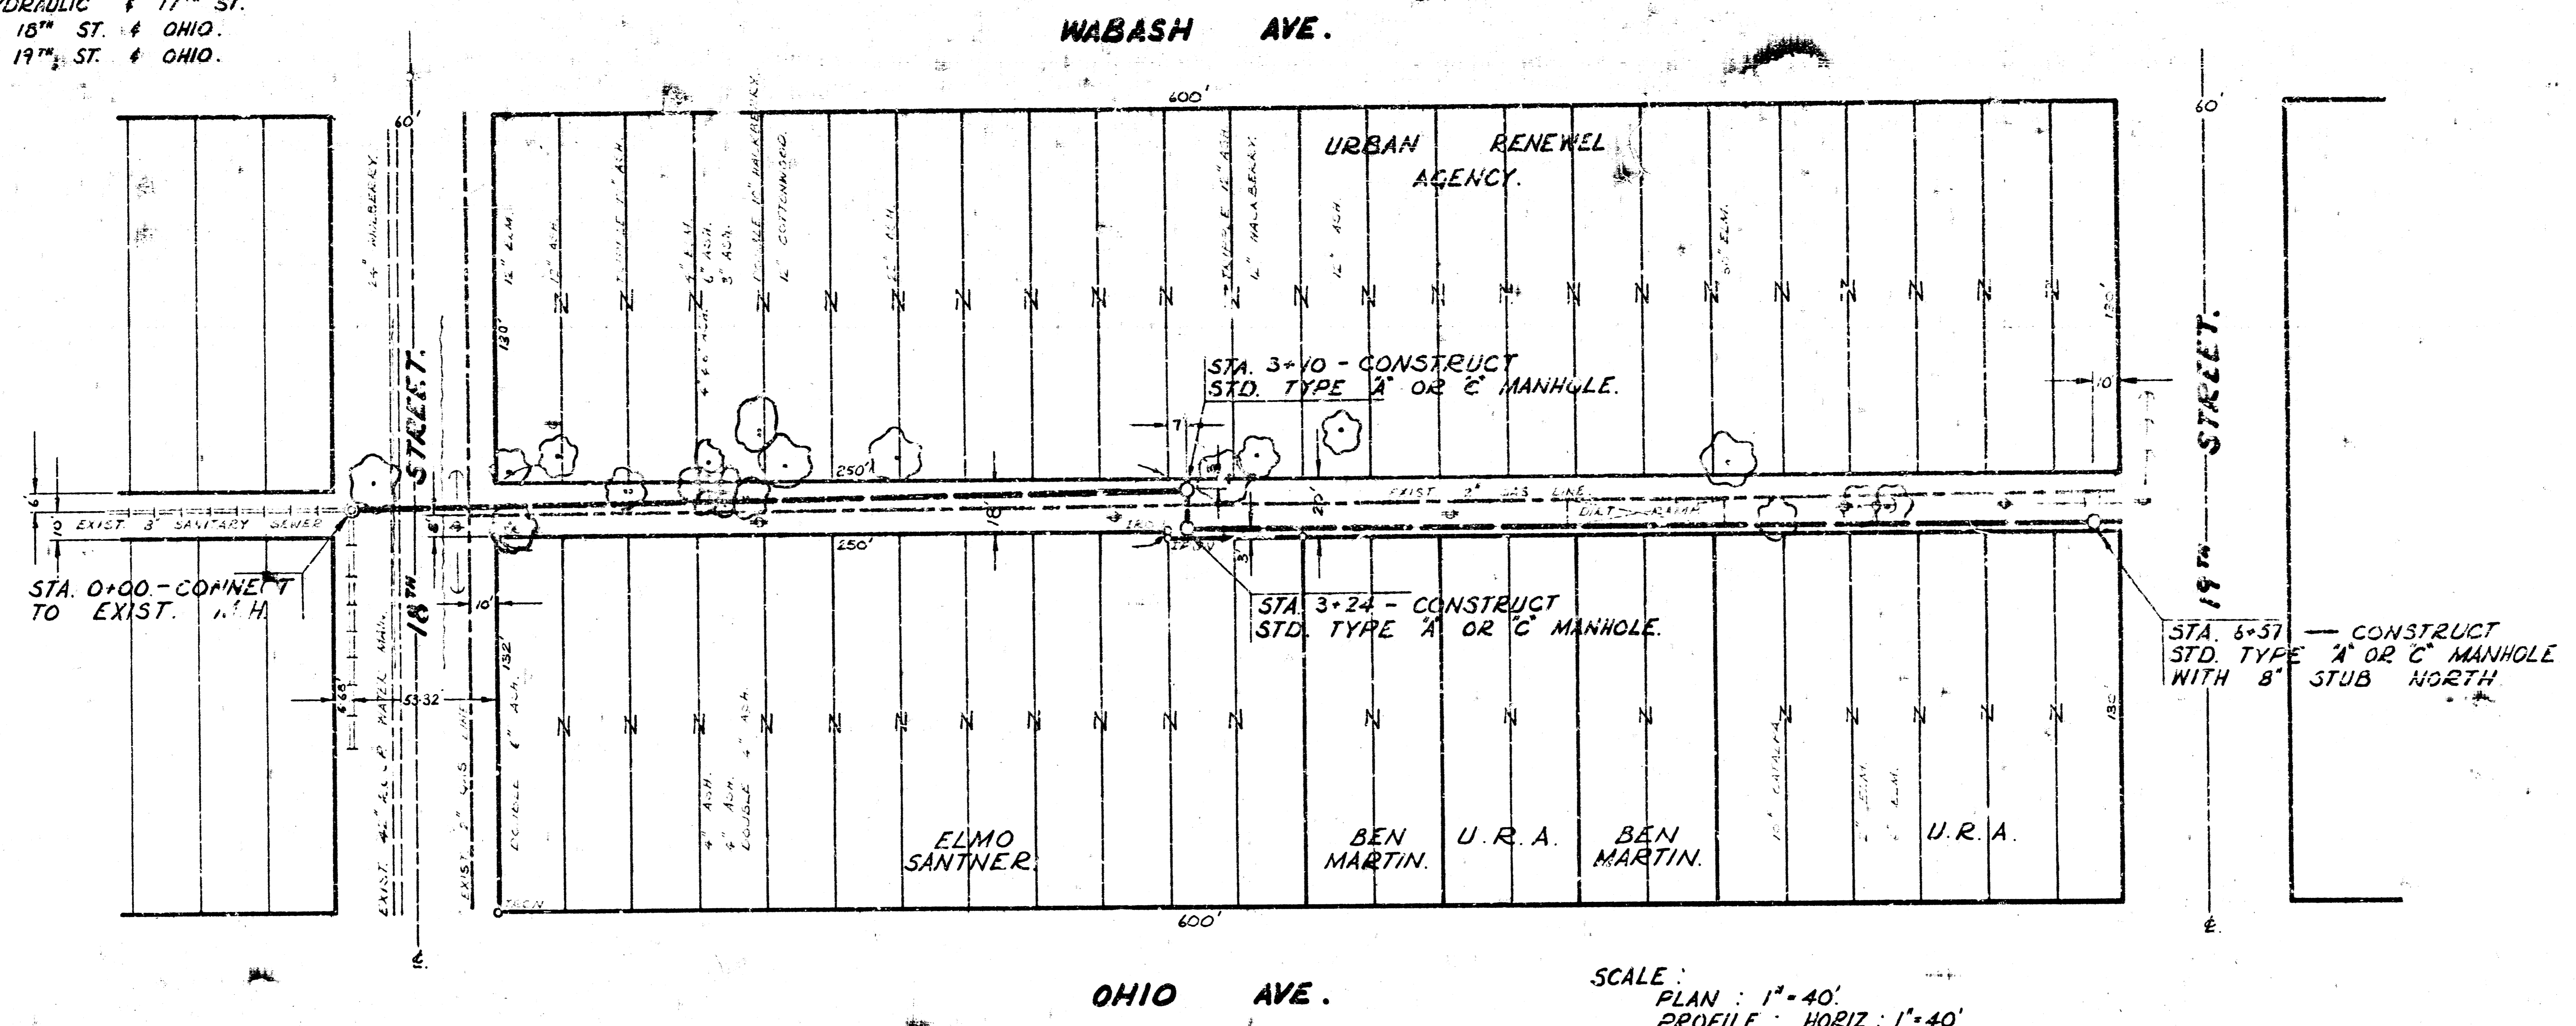