


B.M. Top of Manhole
Elev. 119.56


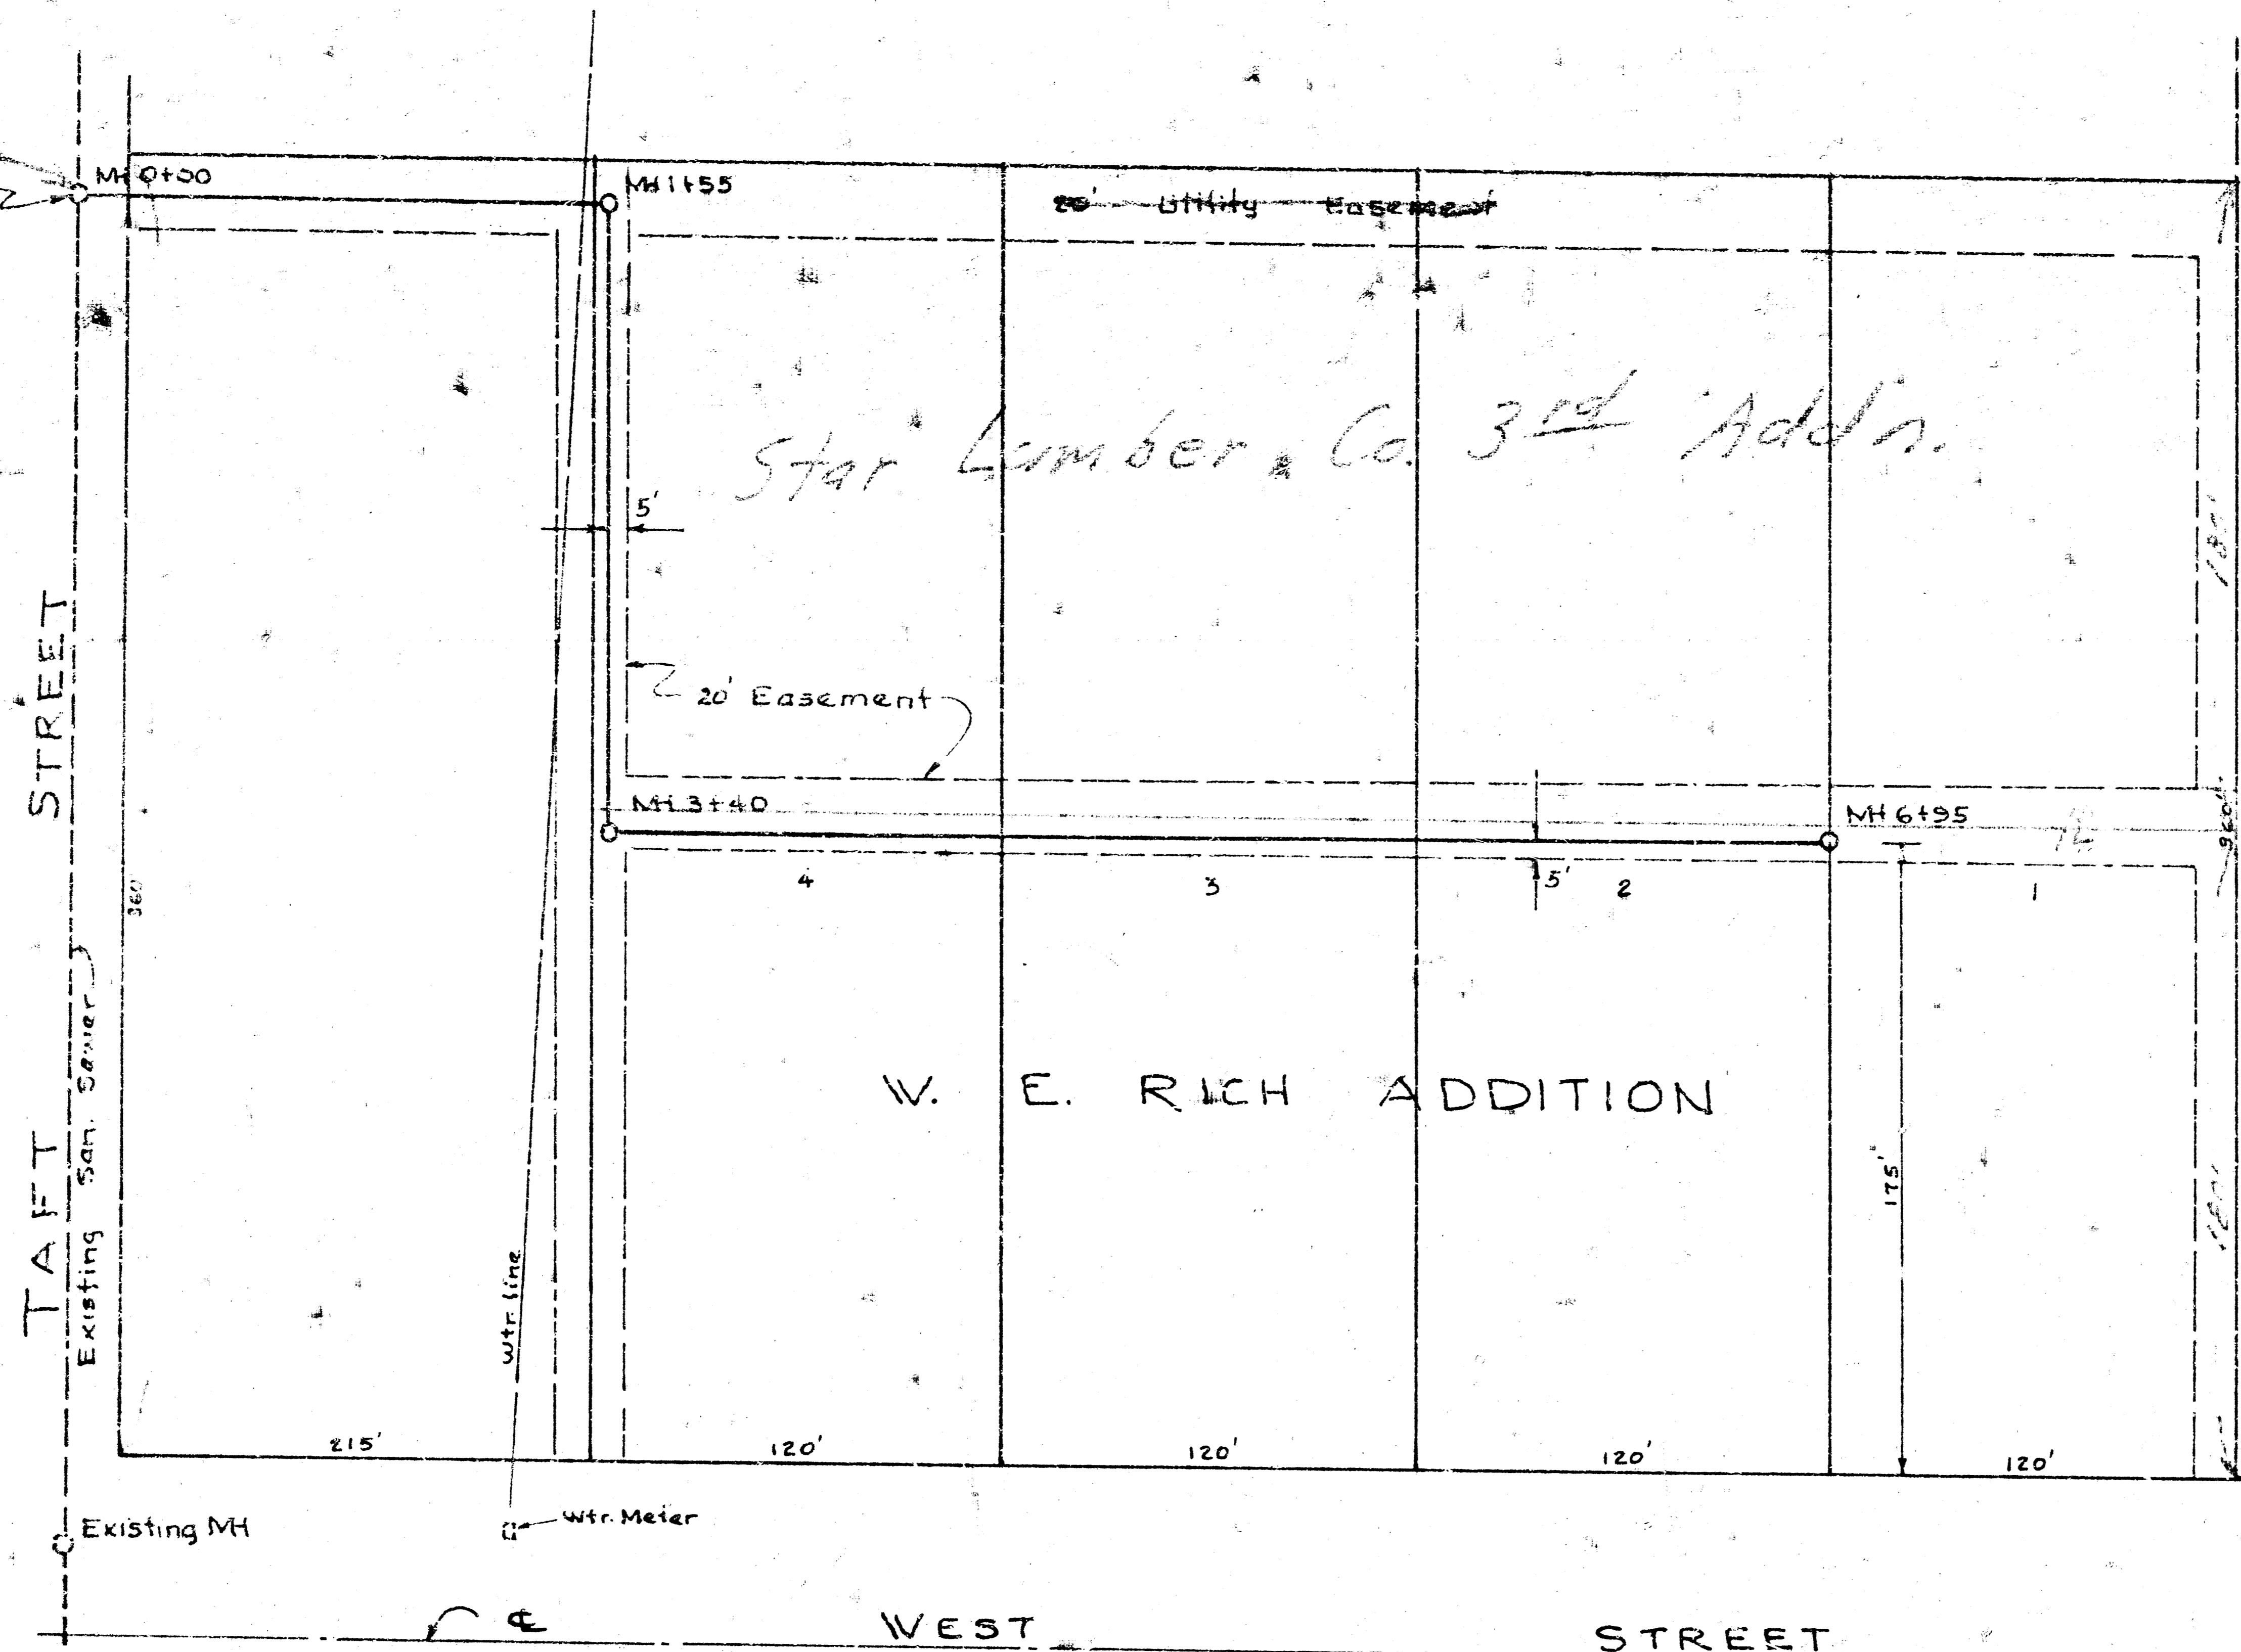


(STAR LUMBER CO. 3RD ADDN.)



Scale: Plan: 1"=40'
Profile: 1"=4'

19-7-18

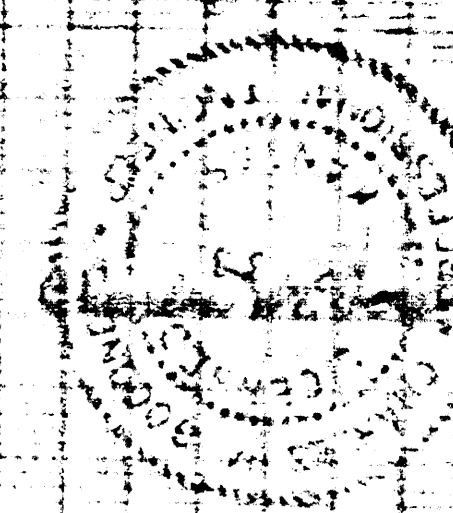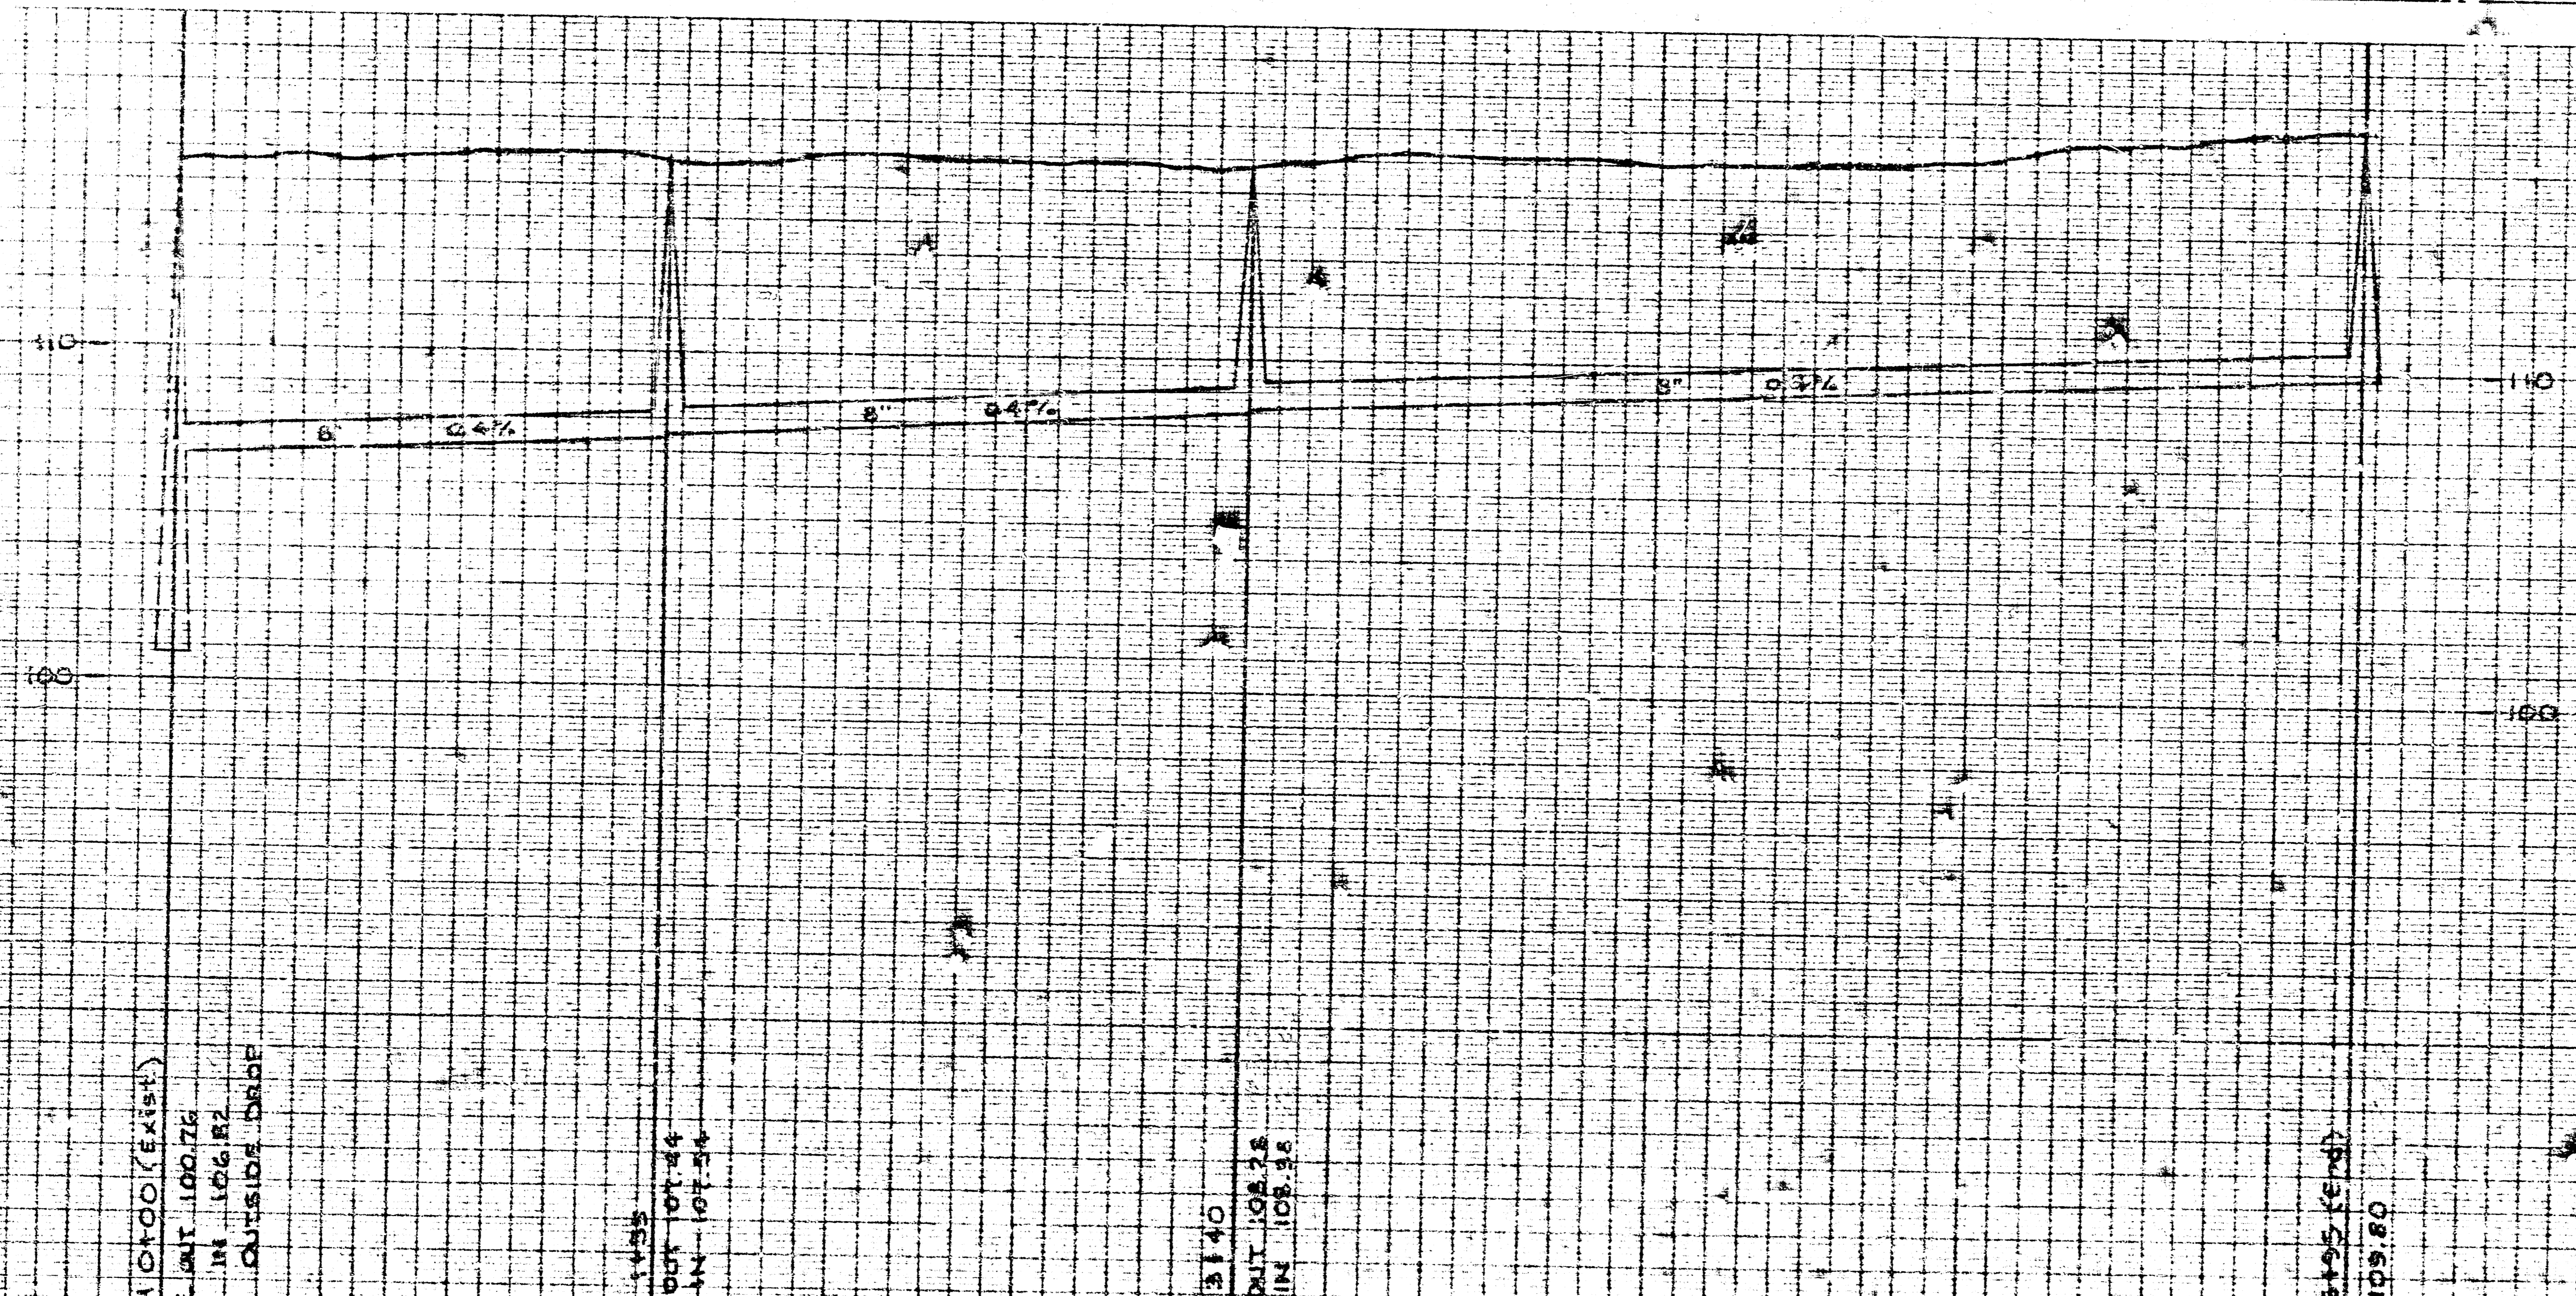

SANITARY SEWER EXTENSION

W. E. RICH ADDITION

PROJECT No. 468-76-248-80665-000-000-438

REISS AND GOLDBERG ENGINEERS
2160 W. 21st St.