

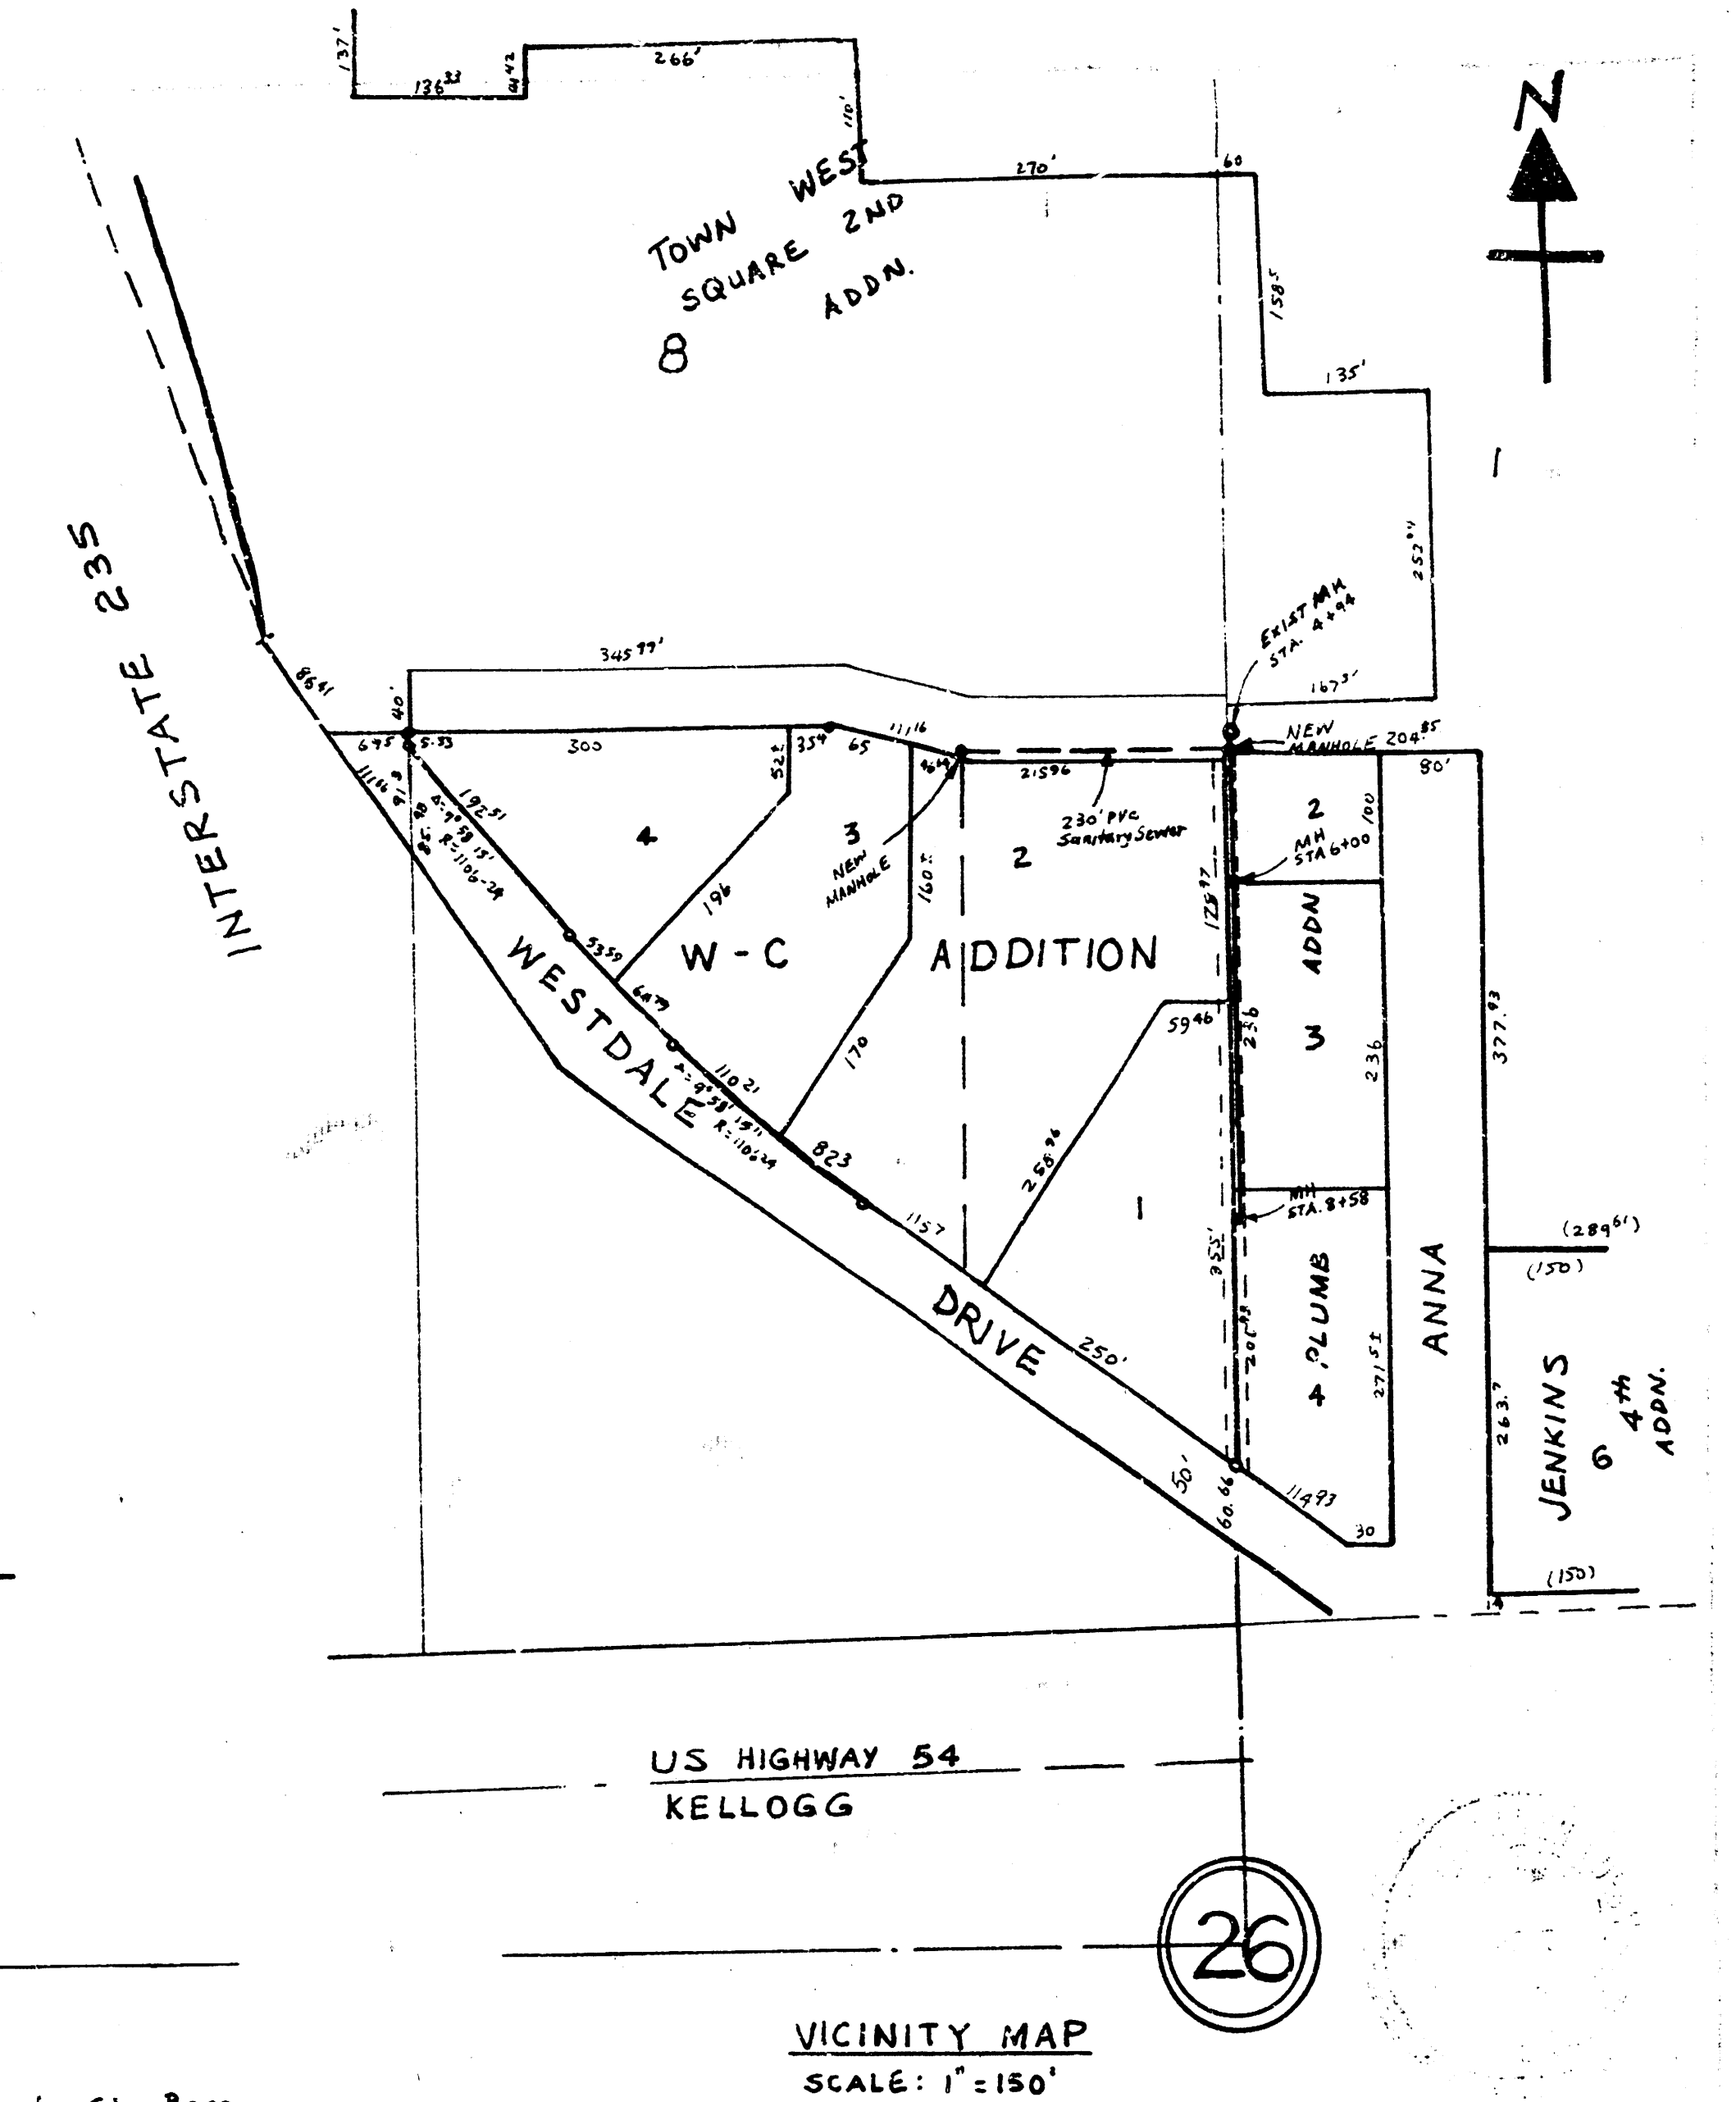


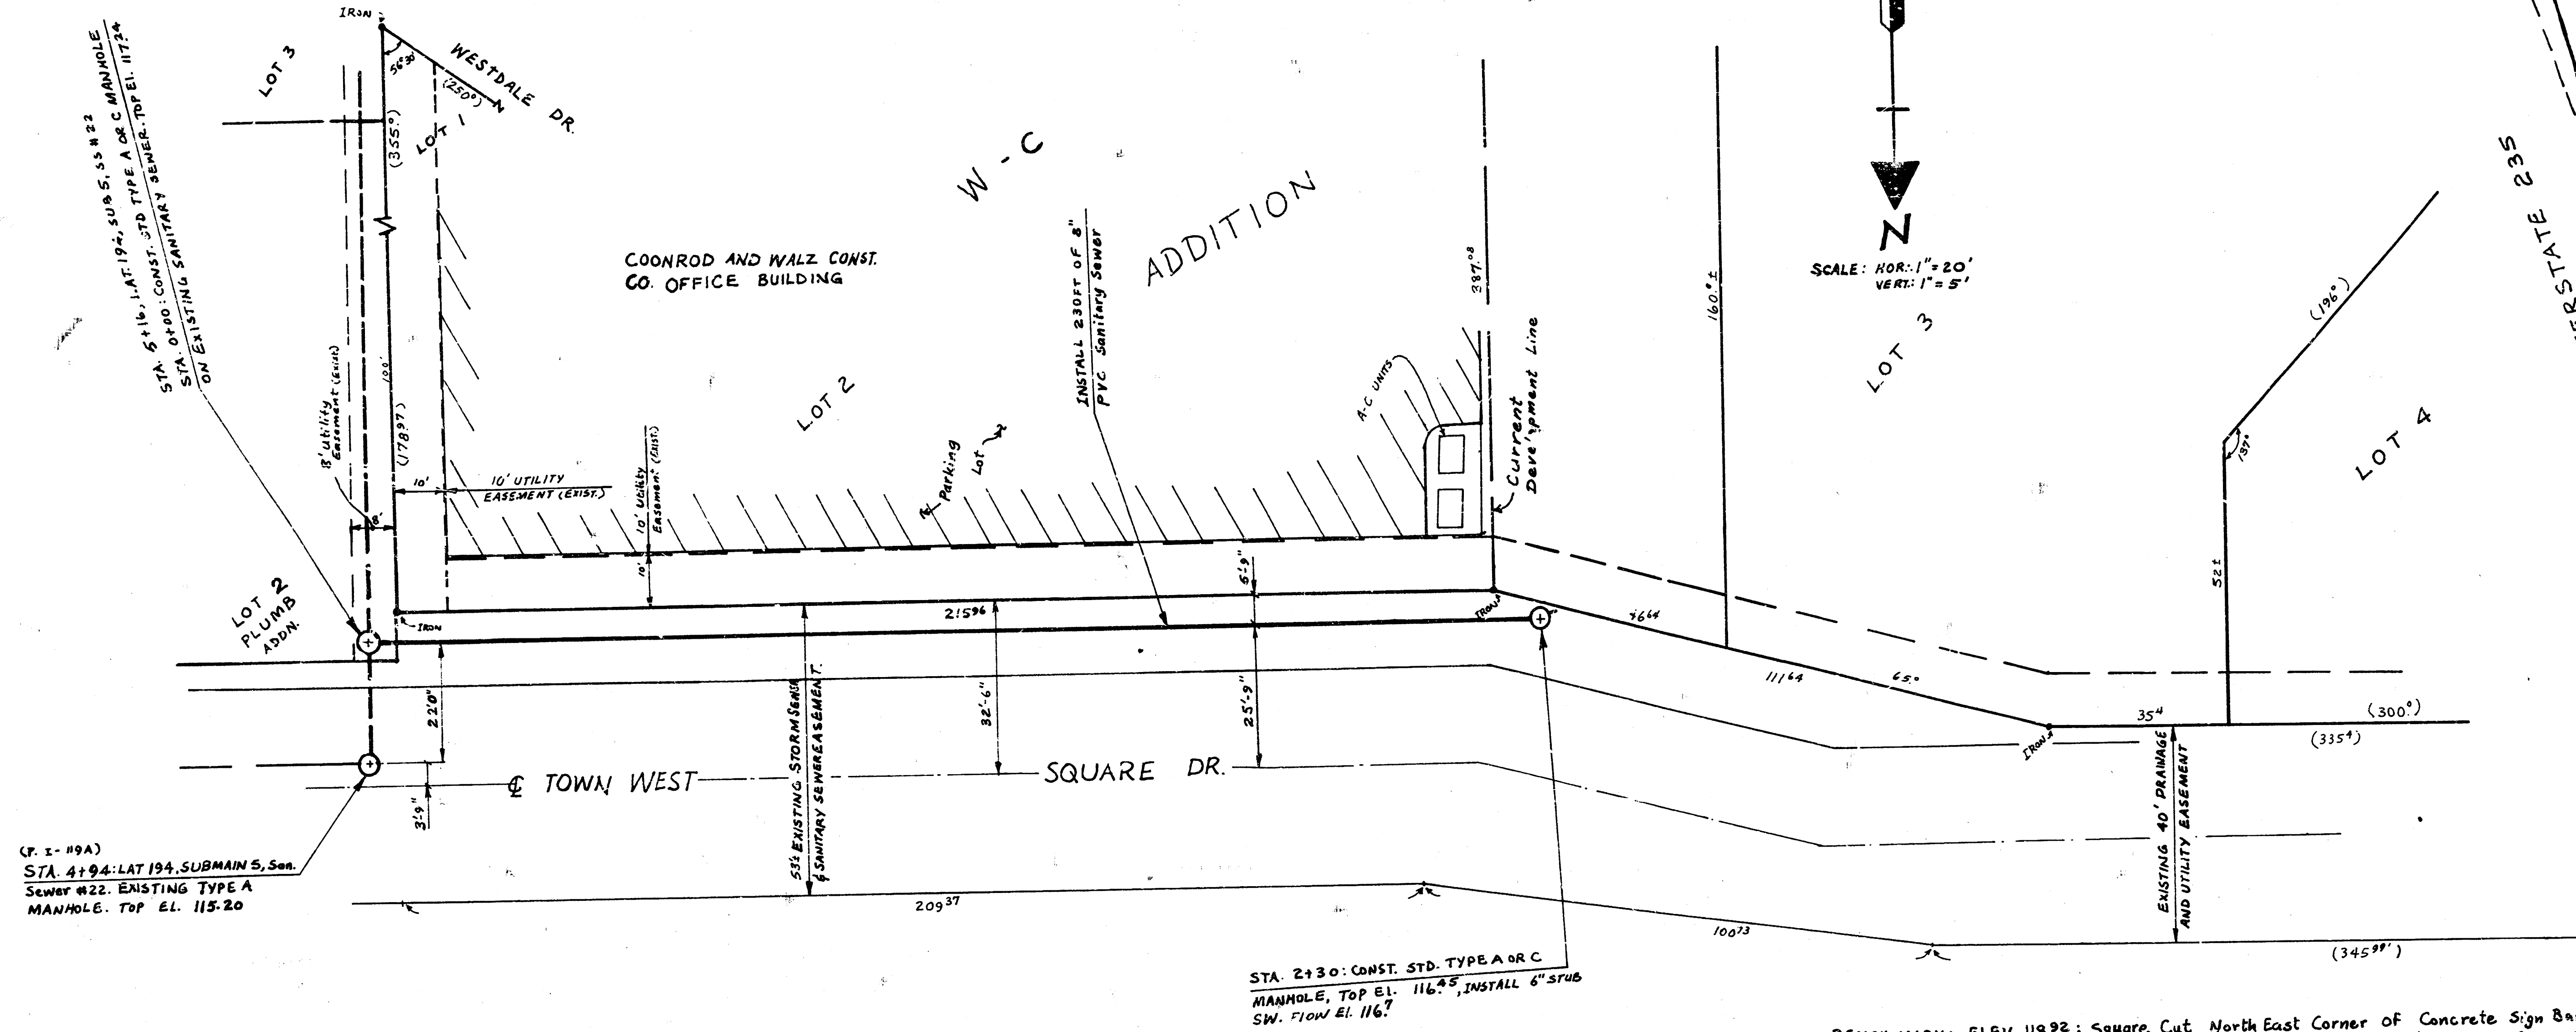

VICINITY MAP
SCALE: 1" = 150'

9-27-83
APPROVED AS NOTED
By CITY ENGINEER OF WICHITA
Sanitary Sewers
Storm Sewers
Driveway Approaches

NOTE TO CONTRACTOR
This project will be constructed under the supervision of the CITY ENGINEER and conforming to the SPECIFICATIONS of the CITY OF WICHITA. The CONTRACTOR will prepay the City of Wichita for all costs of inspection.

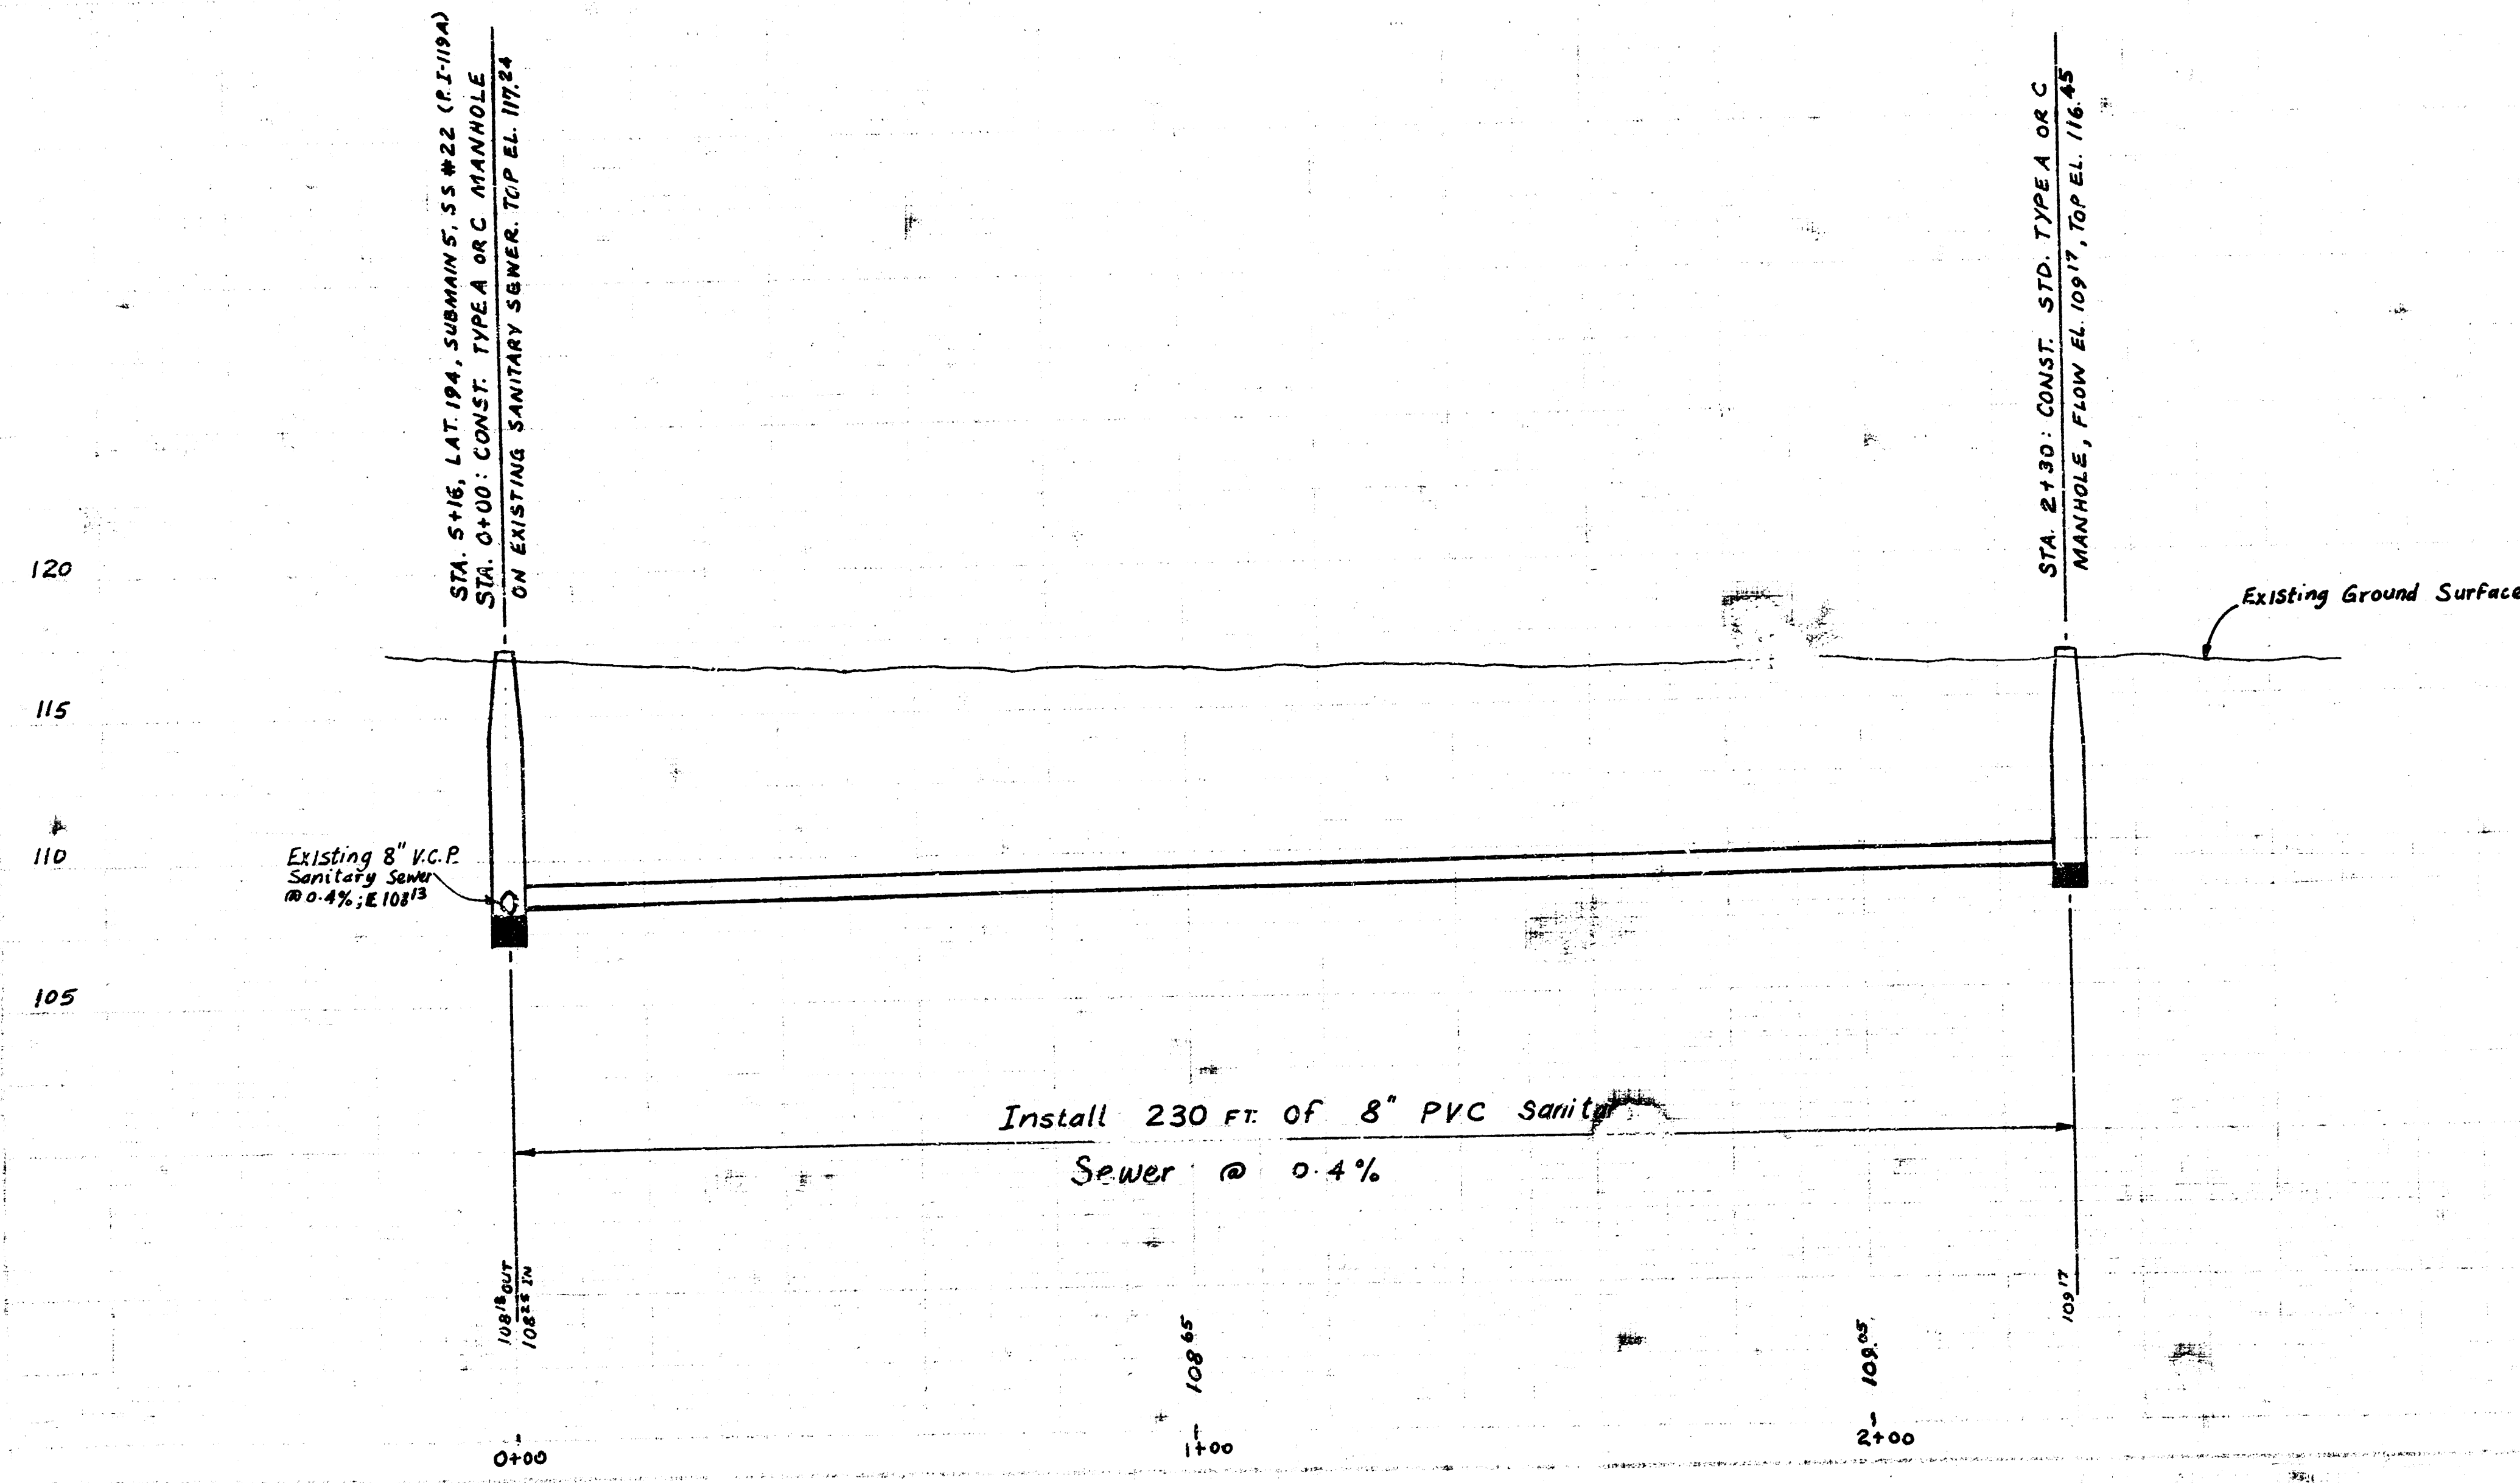

Sanitary Sewer Extension to serve Lots 2, 3 and 4 of W-C ADDITION, WICHITA, SEDGWICK CO., KANSAS.
CITY OF WICHITA PRIVATE PROJ. NO. 458 76 245 80000 000 000 008
FIRESIDE ENGINEERING CO.
WICHITA, KANSAS PHONE: (316) 744-0307
SEPT 1983

14 5 3 11