


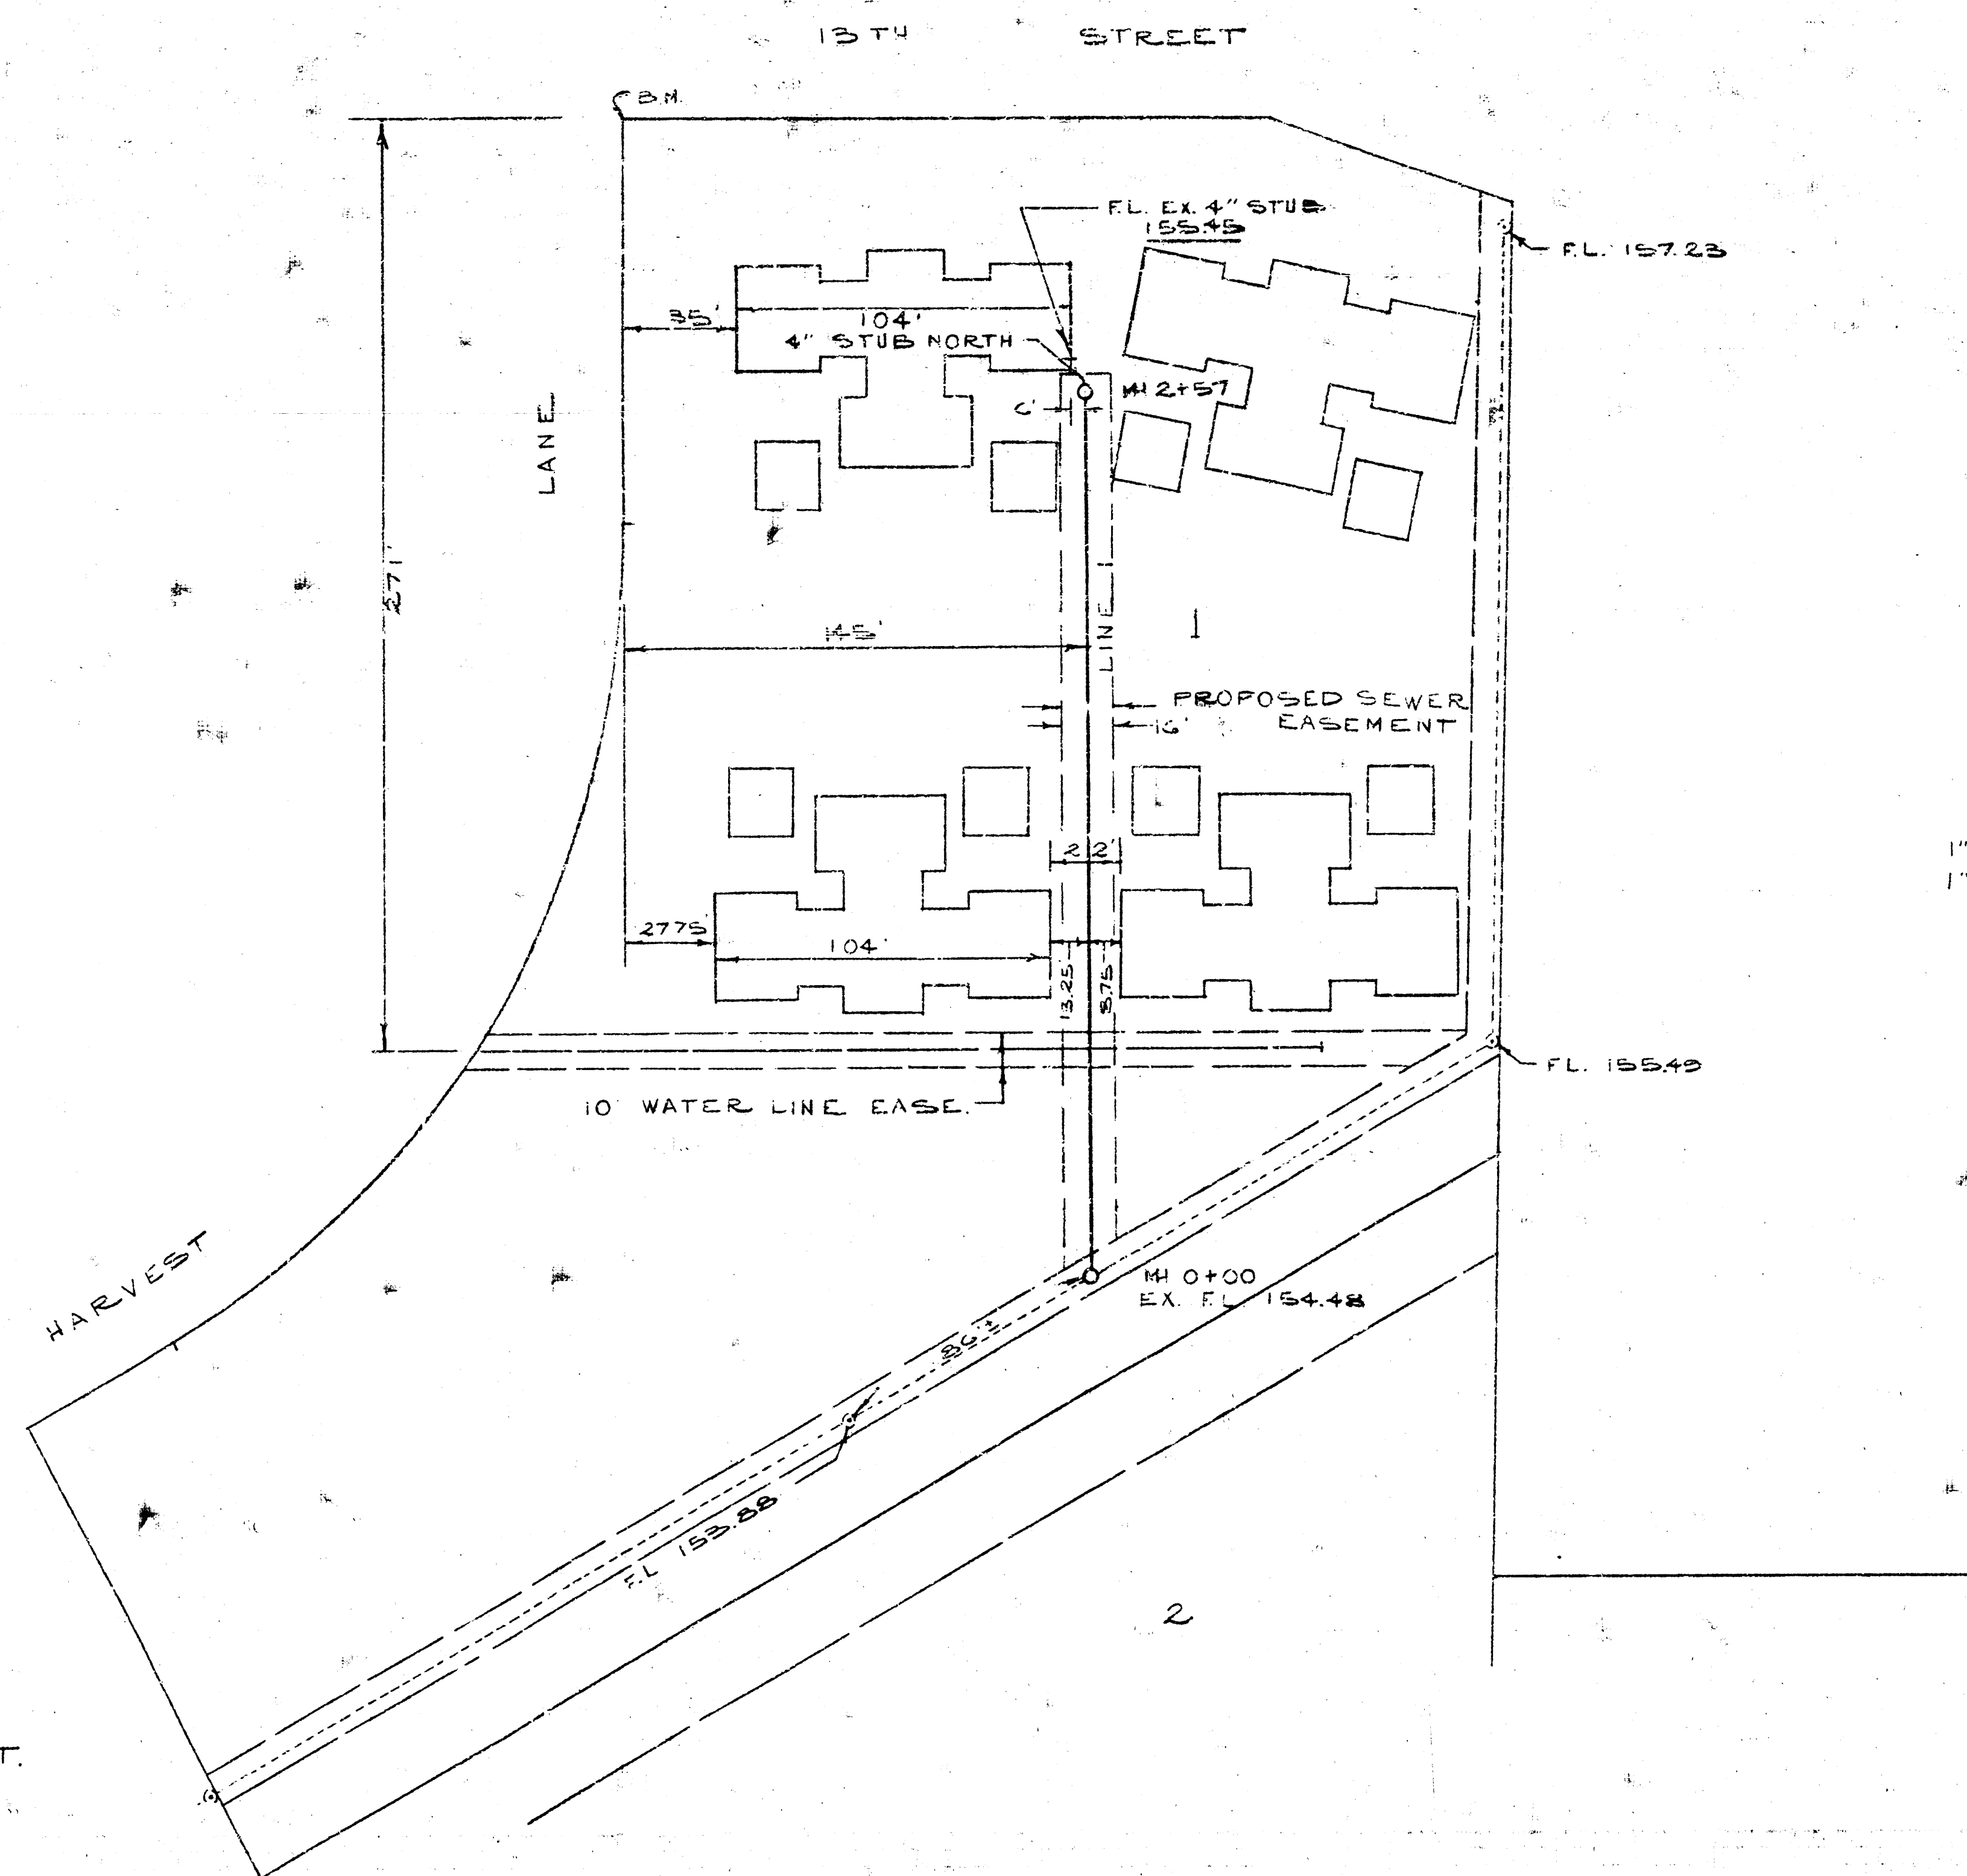


1" = 50' HORIZ.
1" = 5' VERT.


NOT TO SCALE
This drawing is for the use of the City of Westland only and is not to be used for any other purpose without the written consent of the City of Westland.

PRIVATE SEWER
IN
WESTLINK VILLAGE PLAZA
Project No AAKB503003

K.O. TAYLOR, P.E.
JAN. 8, 1973

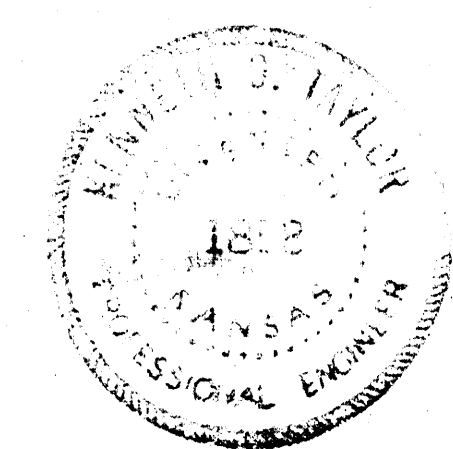

B.M. ELEV. 161.68: SIDEWALK @ EAST R. HARVEST LANE & SOUTH R. 13TH STREET.

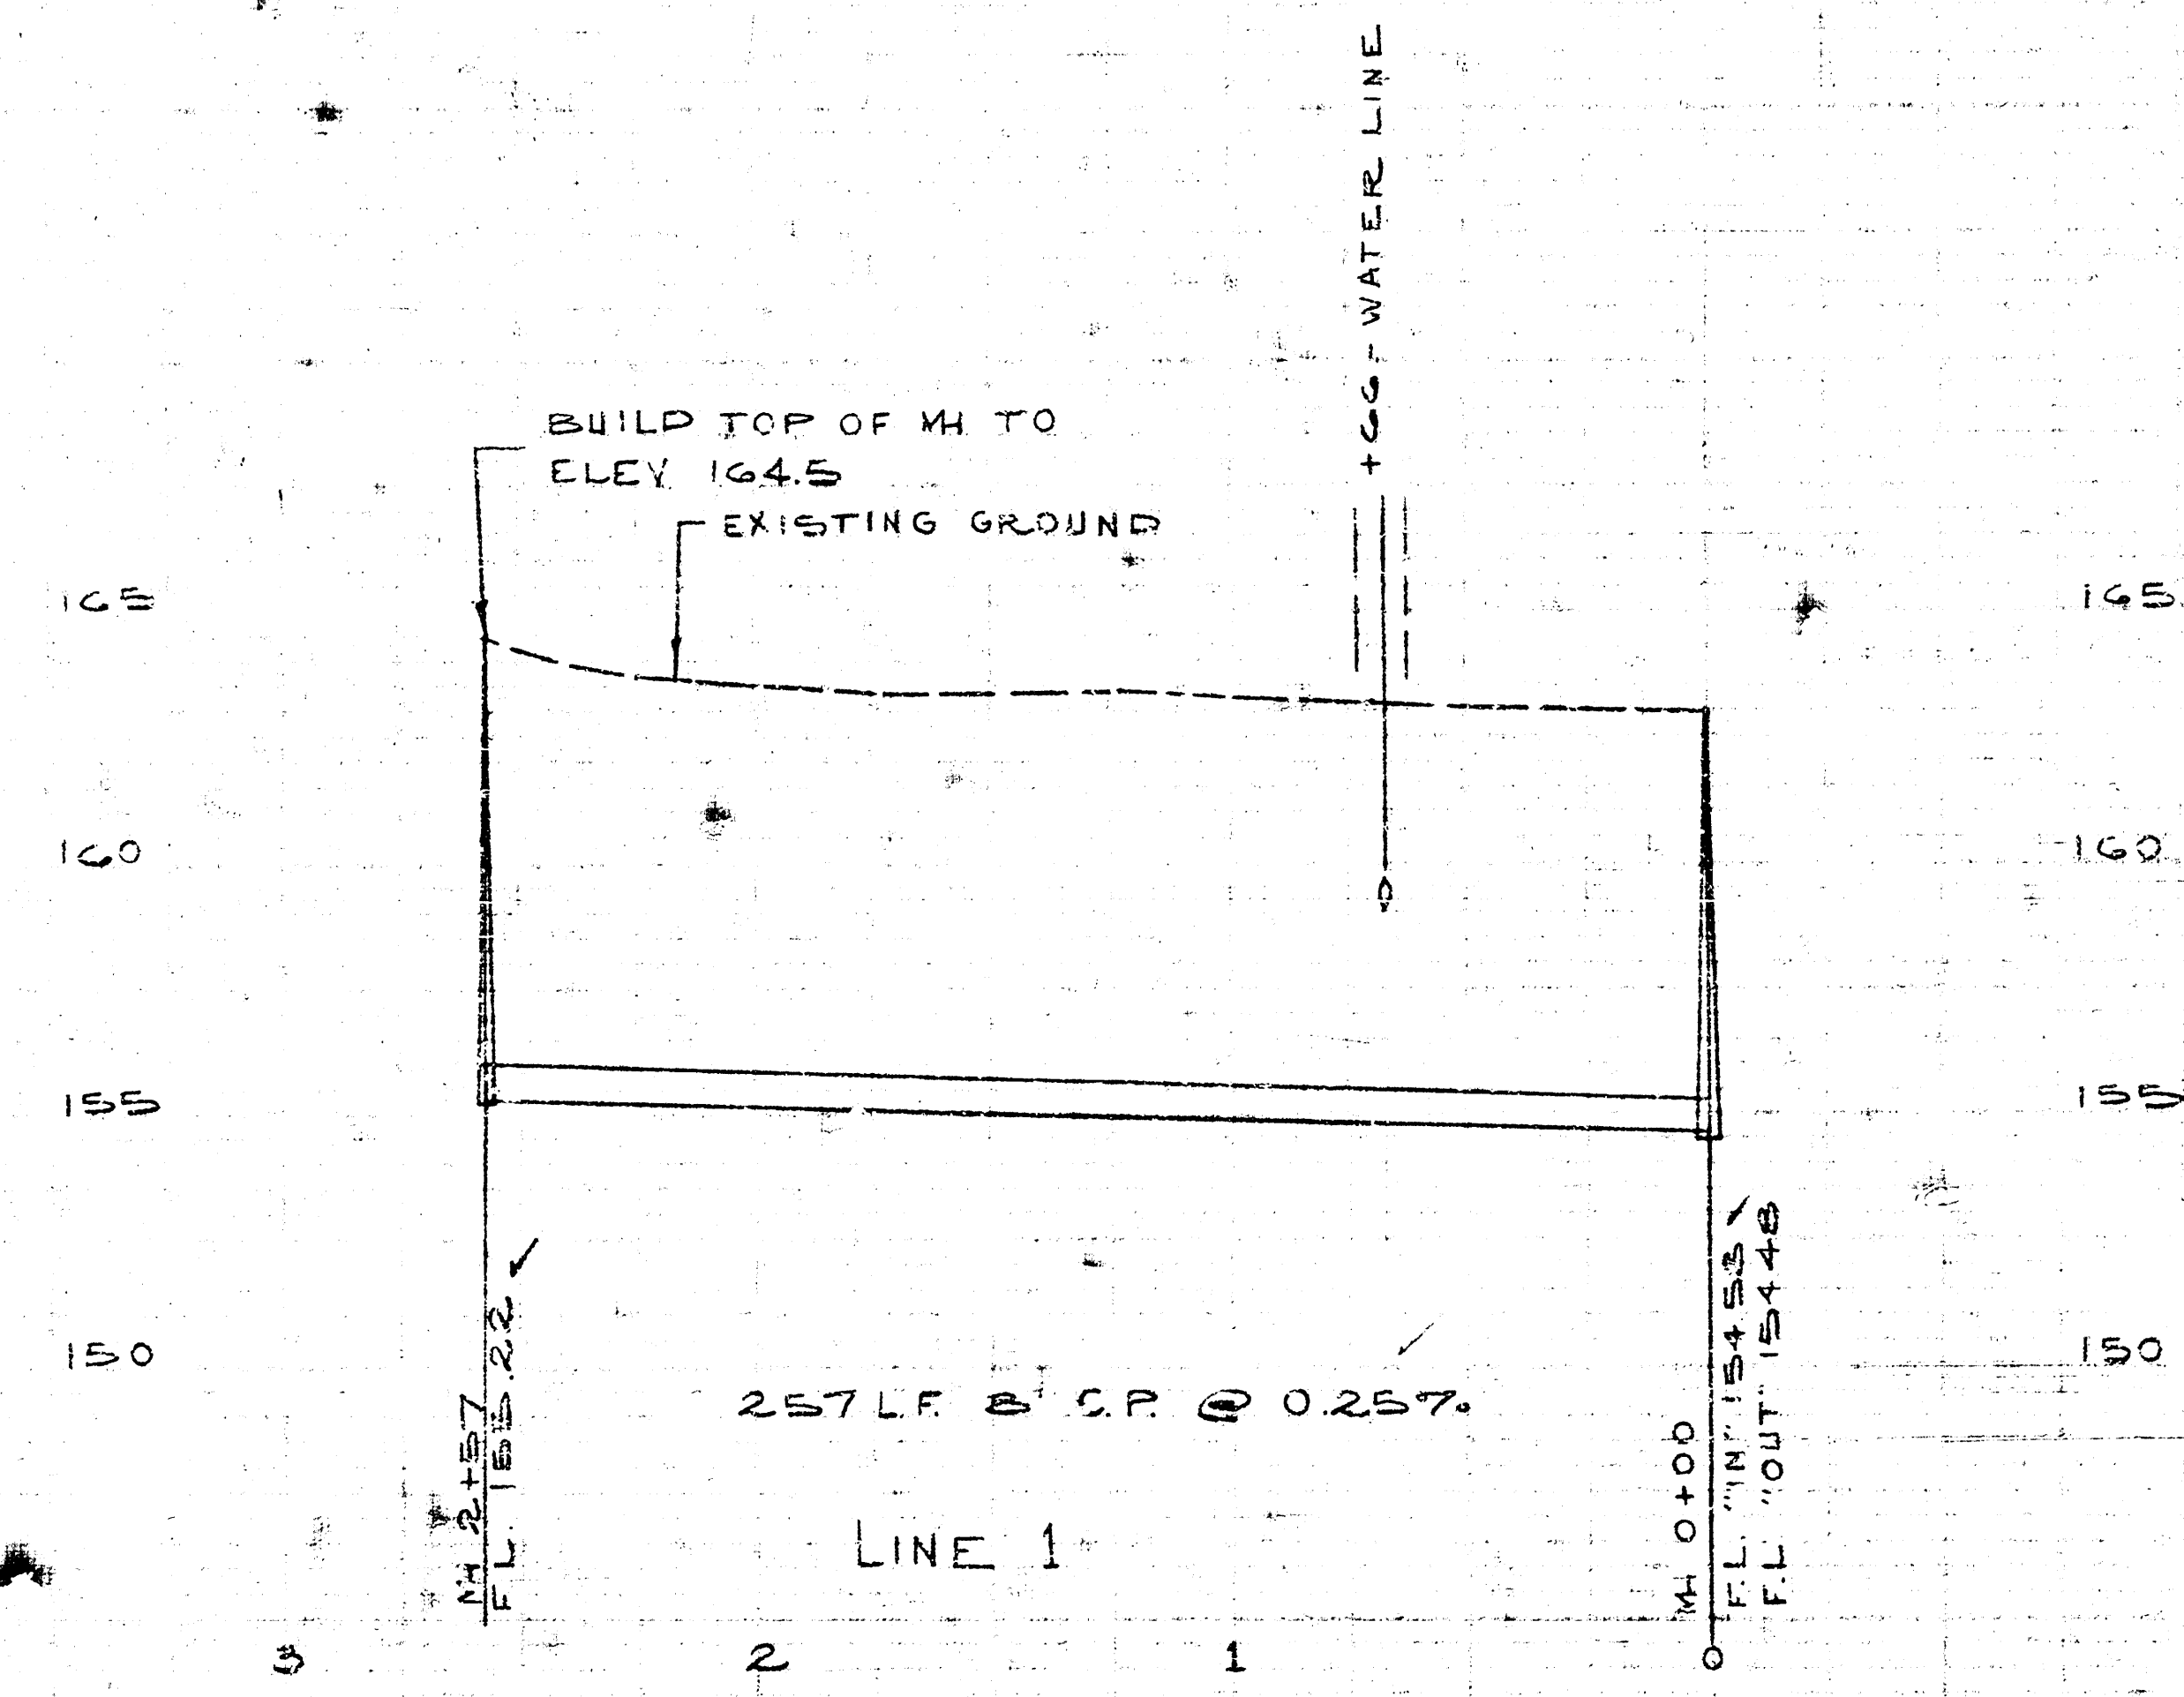

CITY OF WESTLAND
APPROVED: [Signature]
Date: 1/9/73
Engineering Div.