


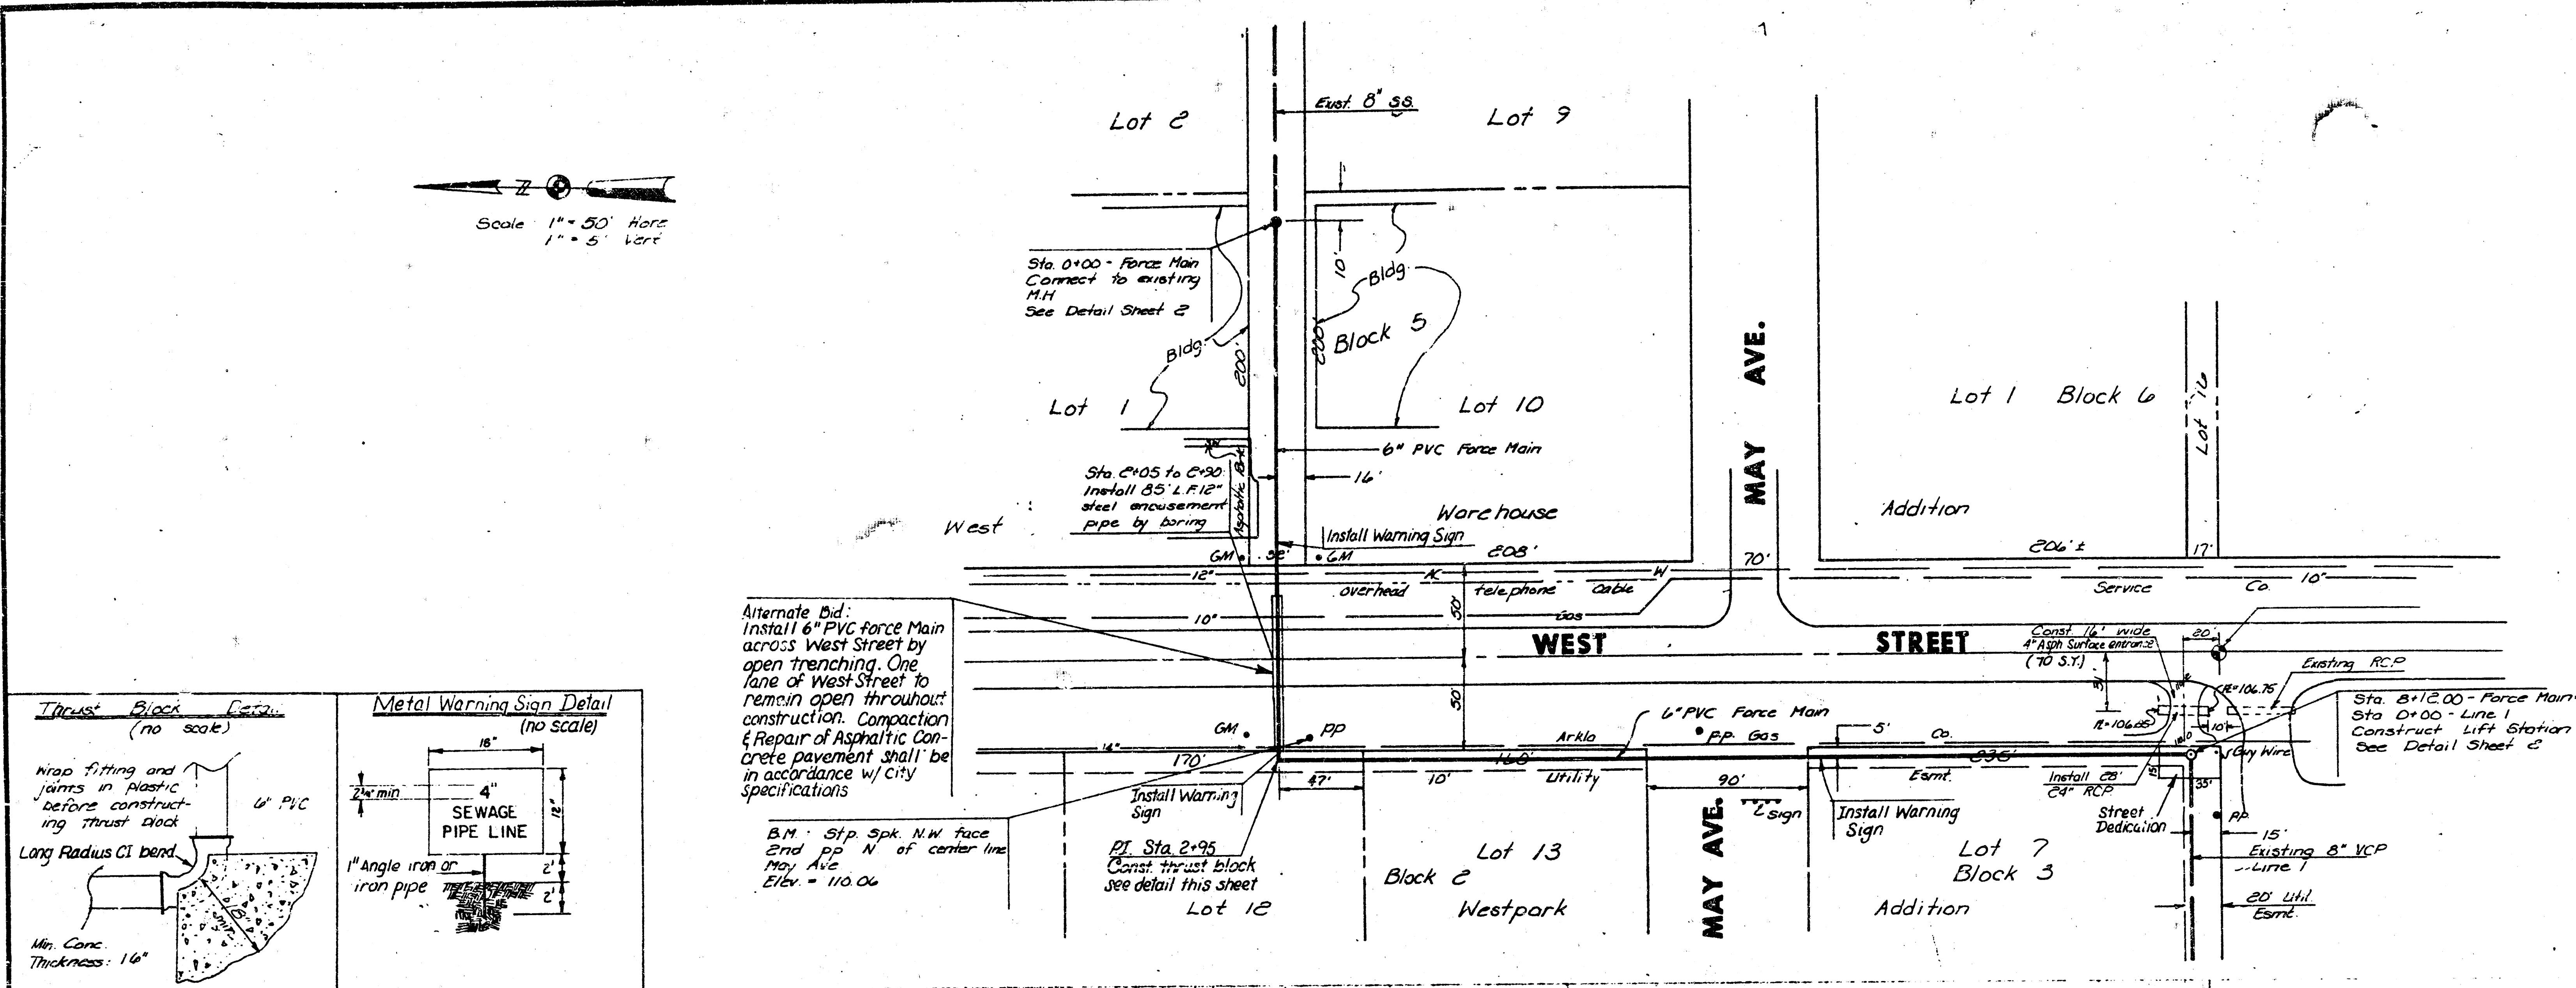



① 250 psi. steel 14" gas line: Contractor small contact Arkko Gas Co. @ 942-8358 for location of line prior to force main construction

② 45 p.s.i. 10" gas line:  
Contractor shall contact  
Gas Service Co. @  
263-7511 for location  
of line prior to force  
main construction.

| NOTE TO            | PAGE |
|--------------------|------|
| NOT WITH D         | 2000 |
| DESCRIPTION OF THE |      |
| USE OF THE         |      |


7-23-7,

۱۰۰

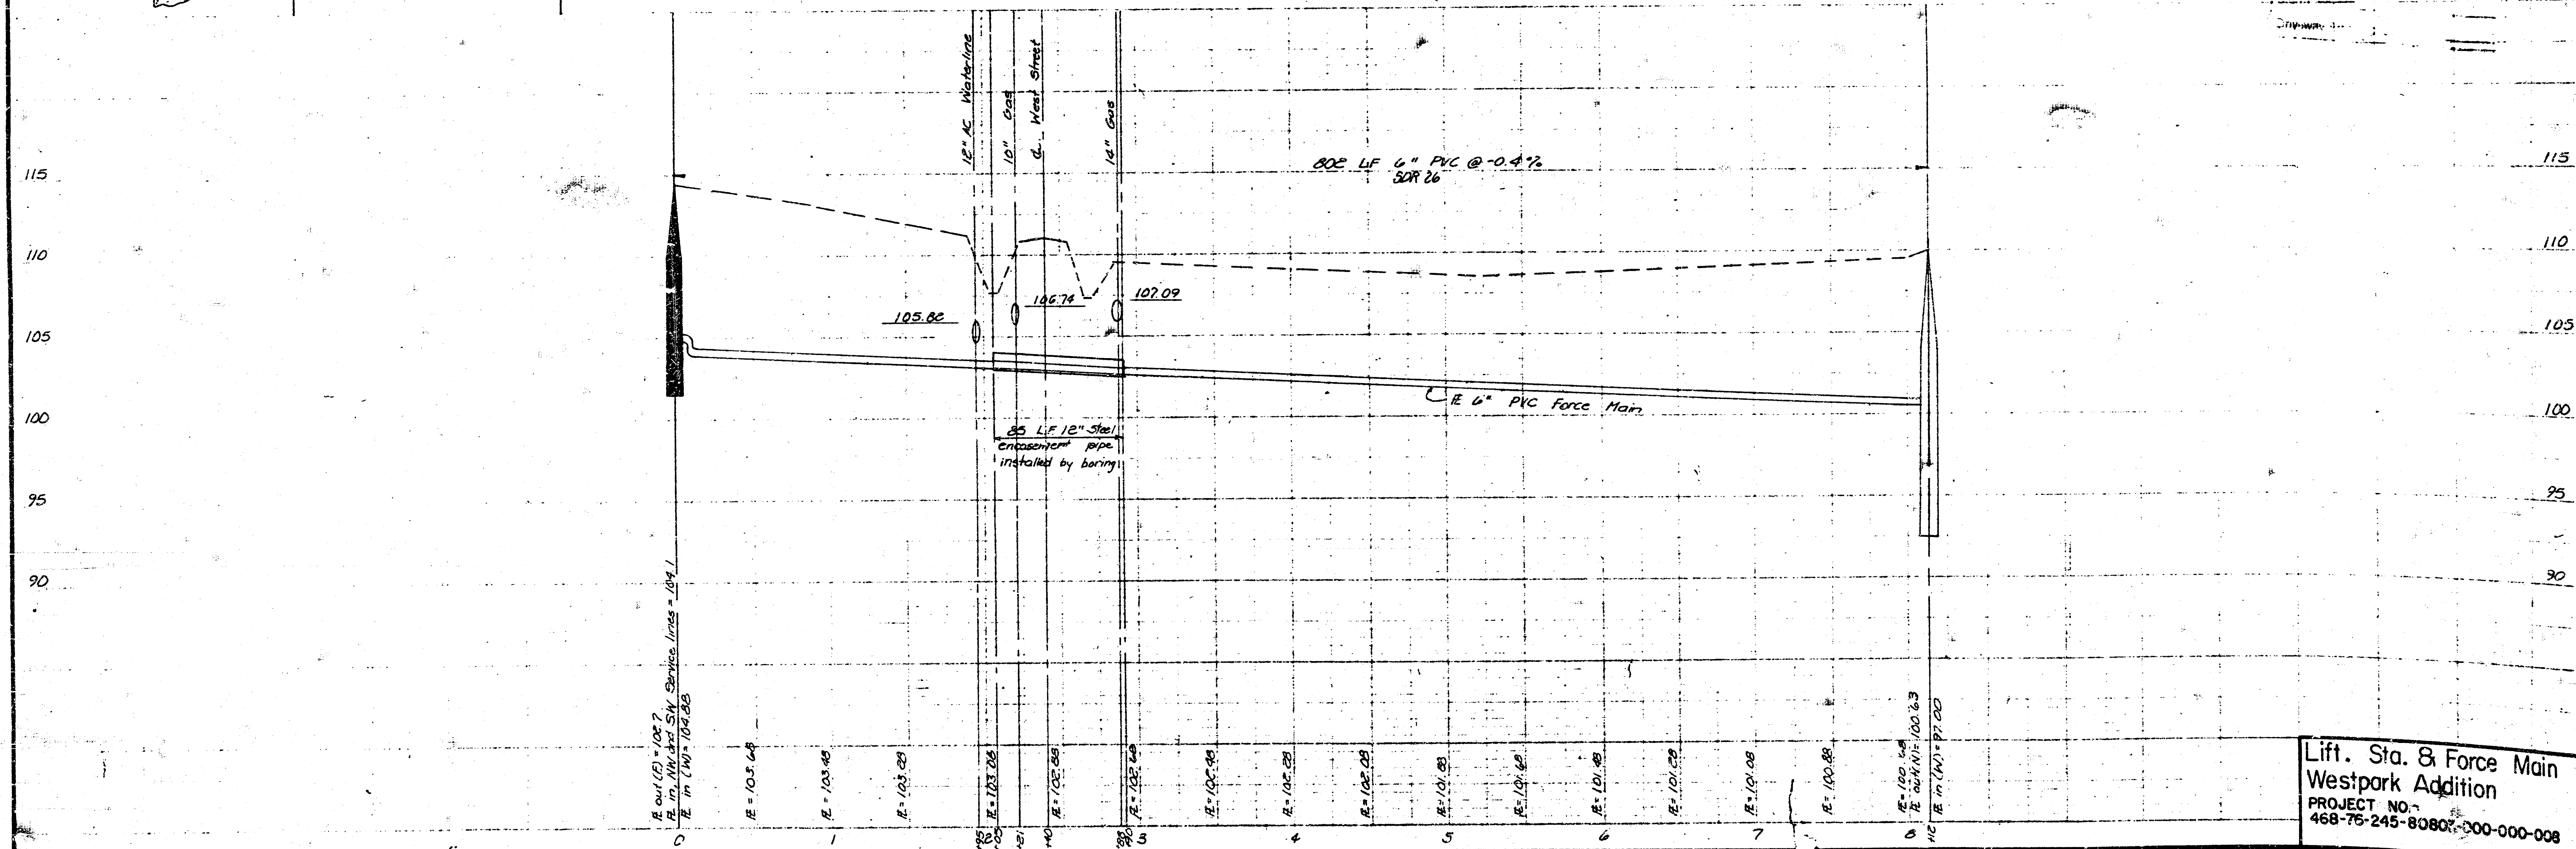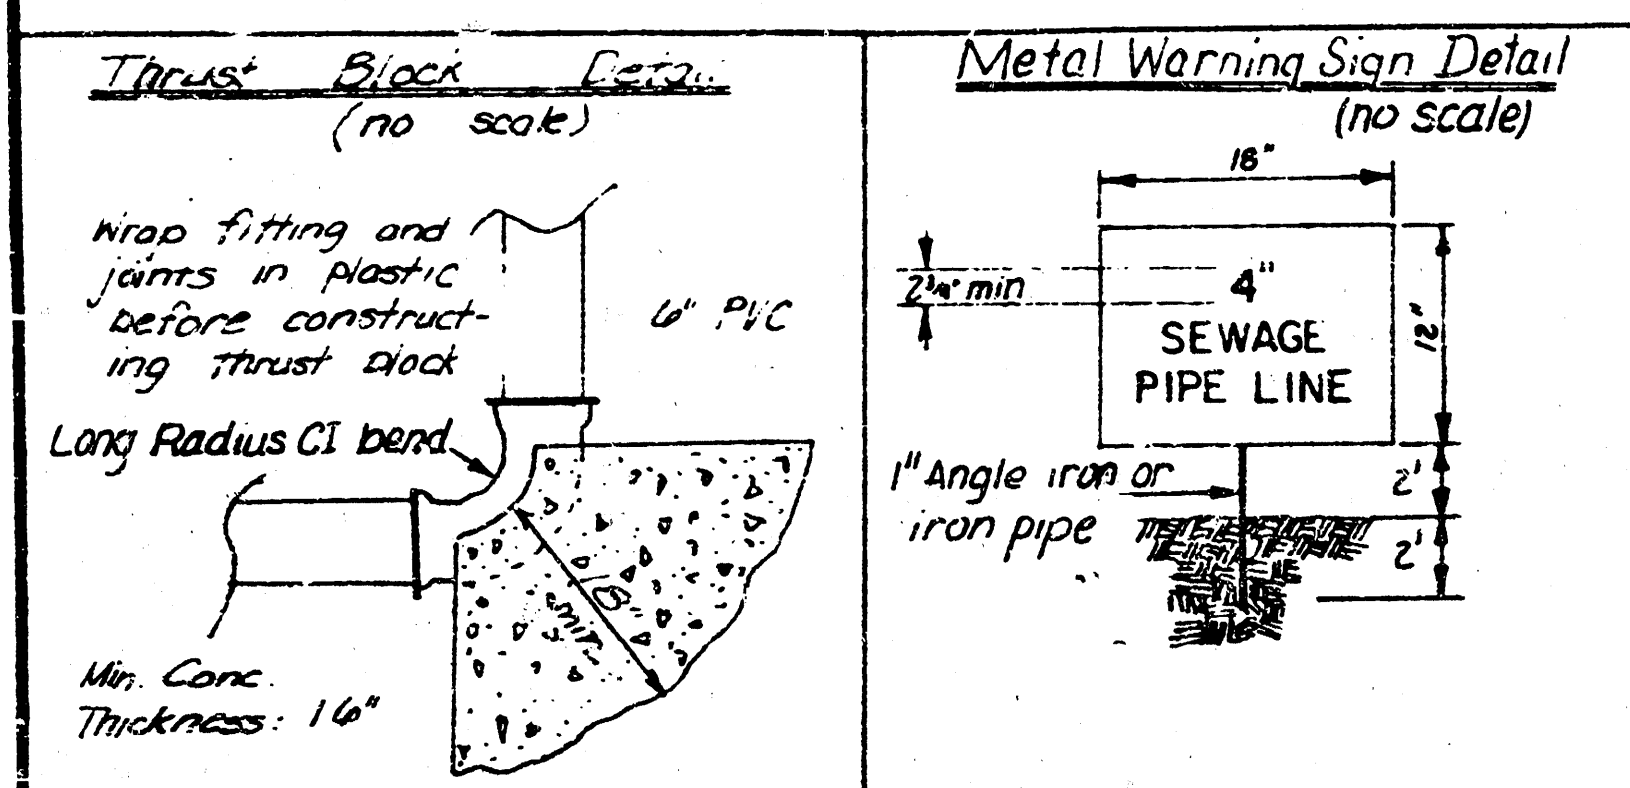


Lift. Sta. & Force Main  
Westpark Addition  
PROJECT NO. 468-76-245-80807-000-000-008




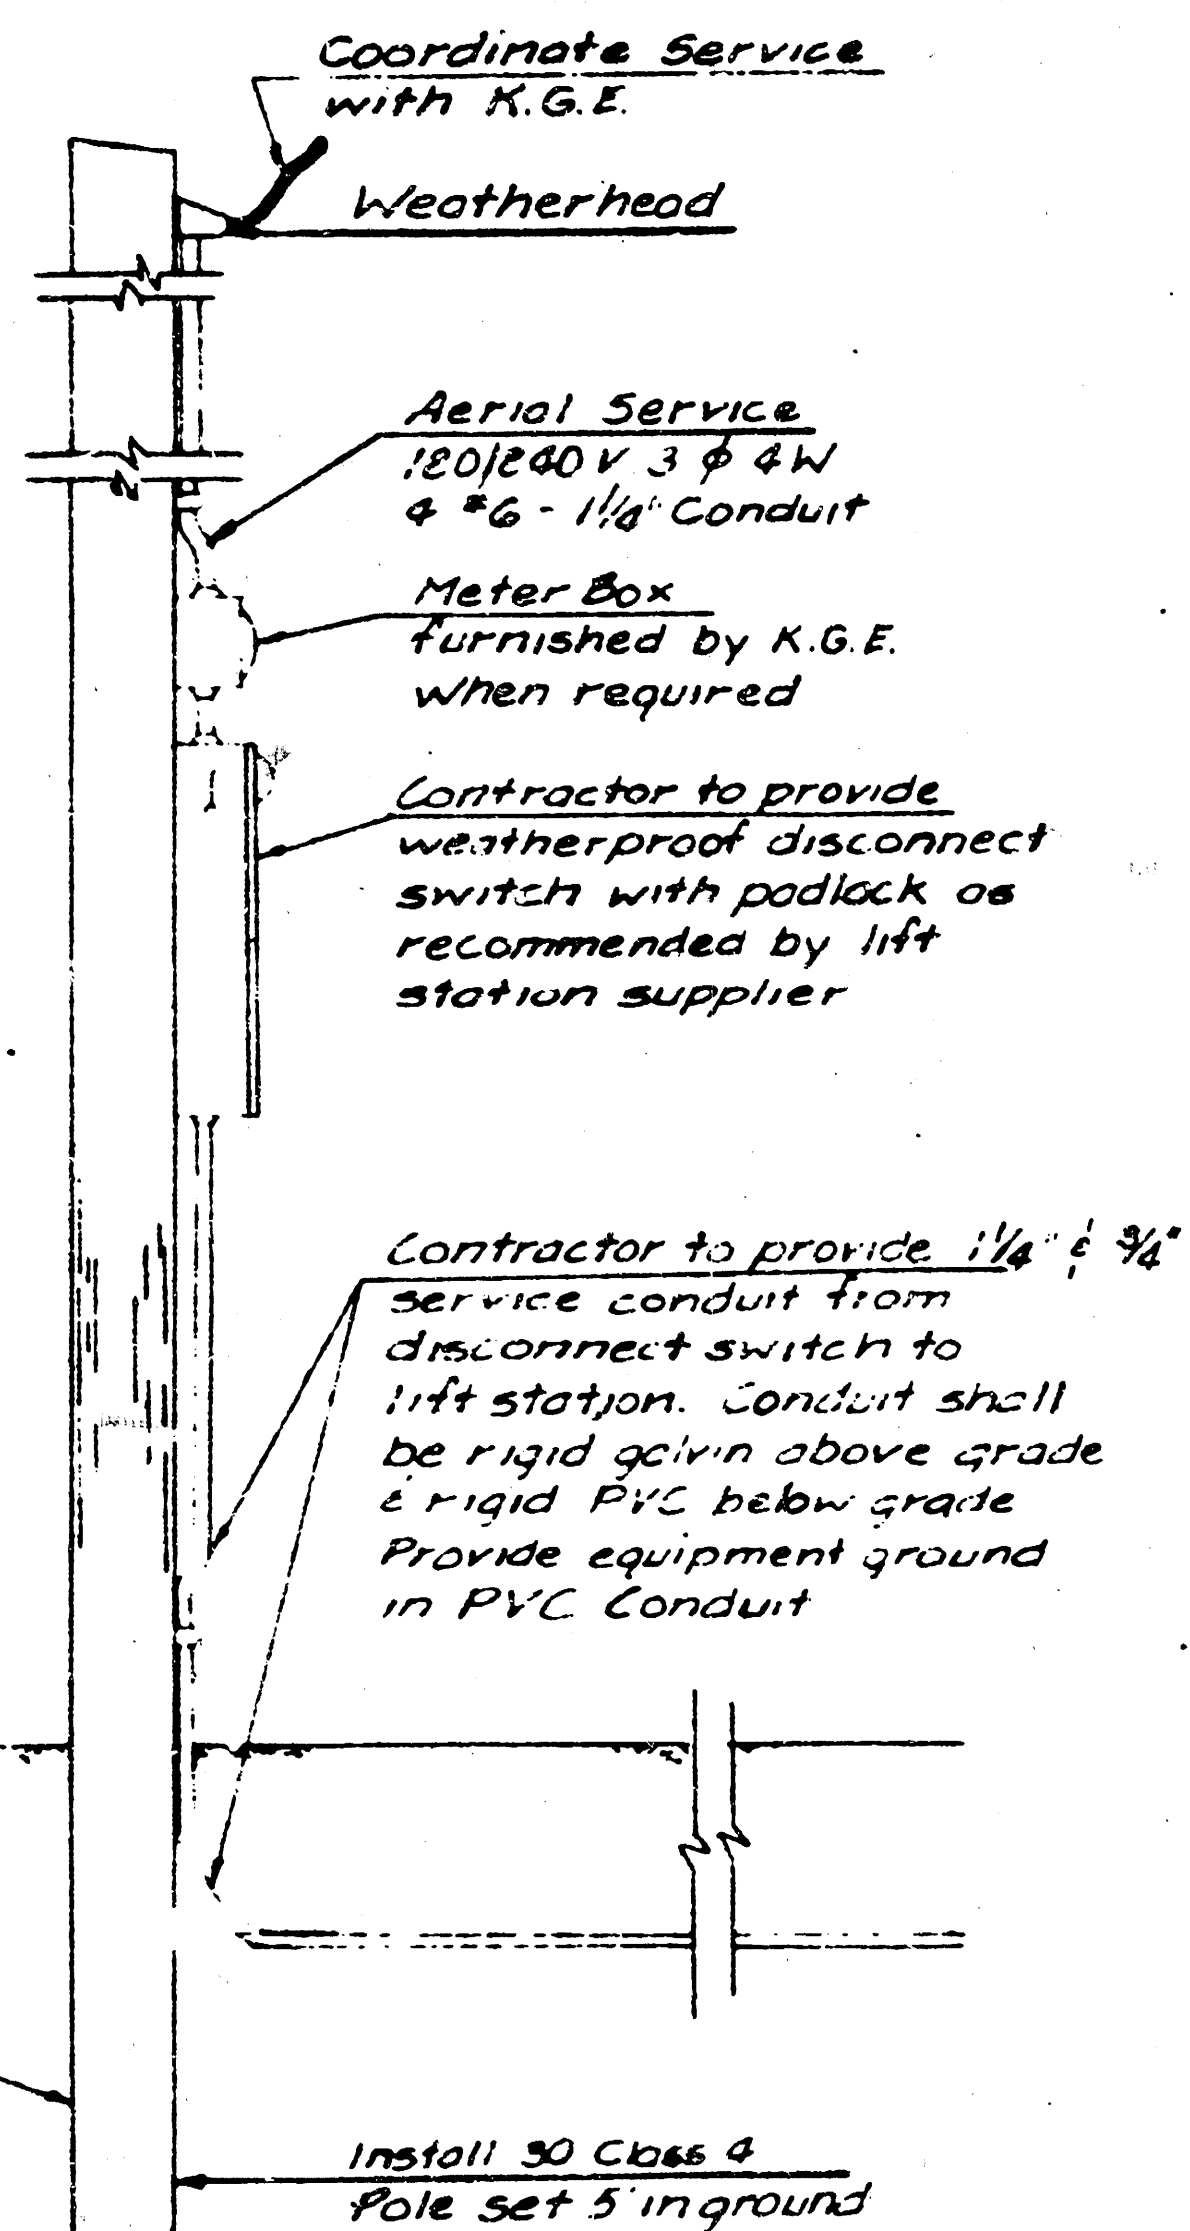

**SERVICE POLE**

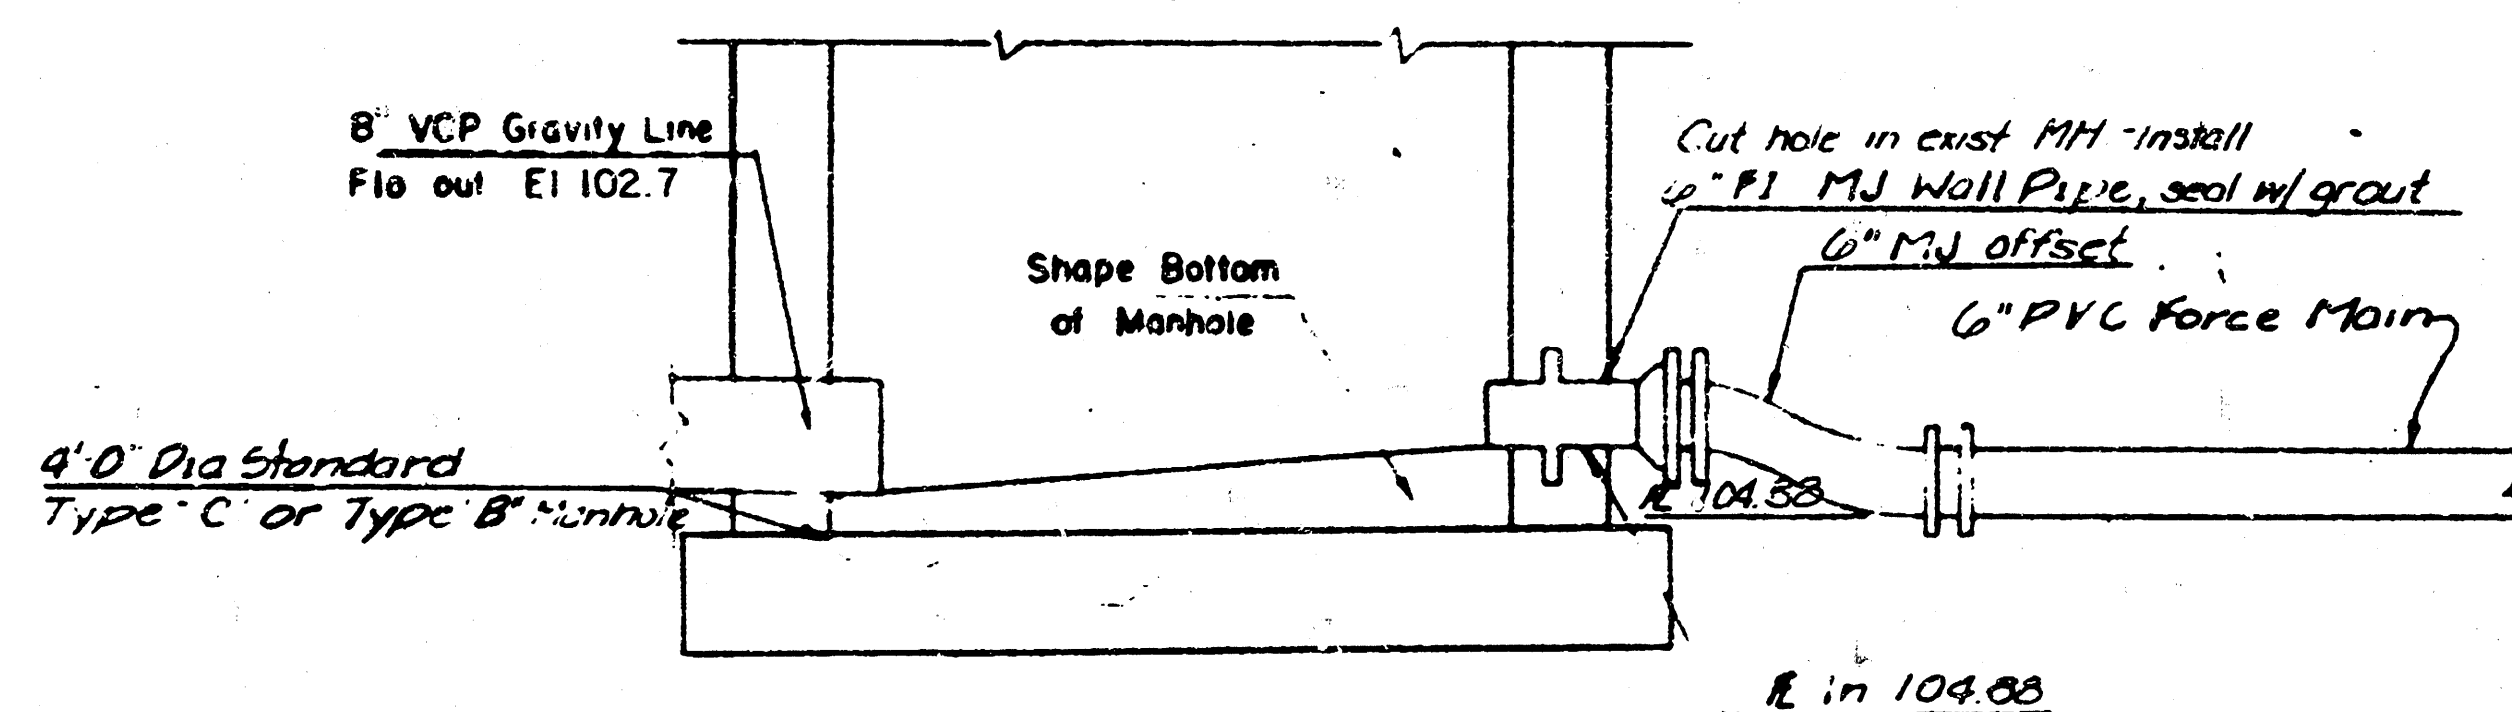


STANDARD      MANHOLE   WITH  
FORCE MAIN   CONNECTION

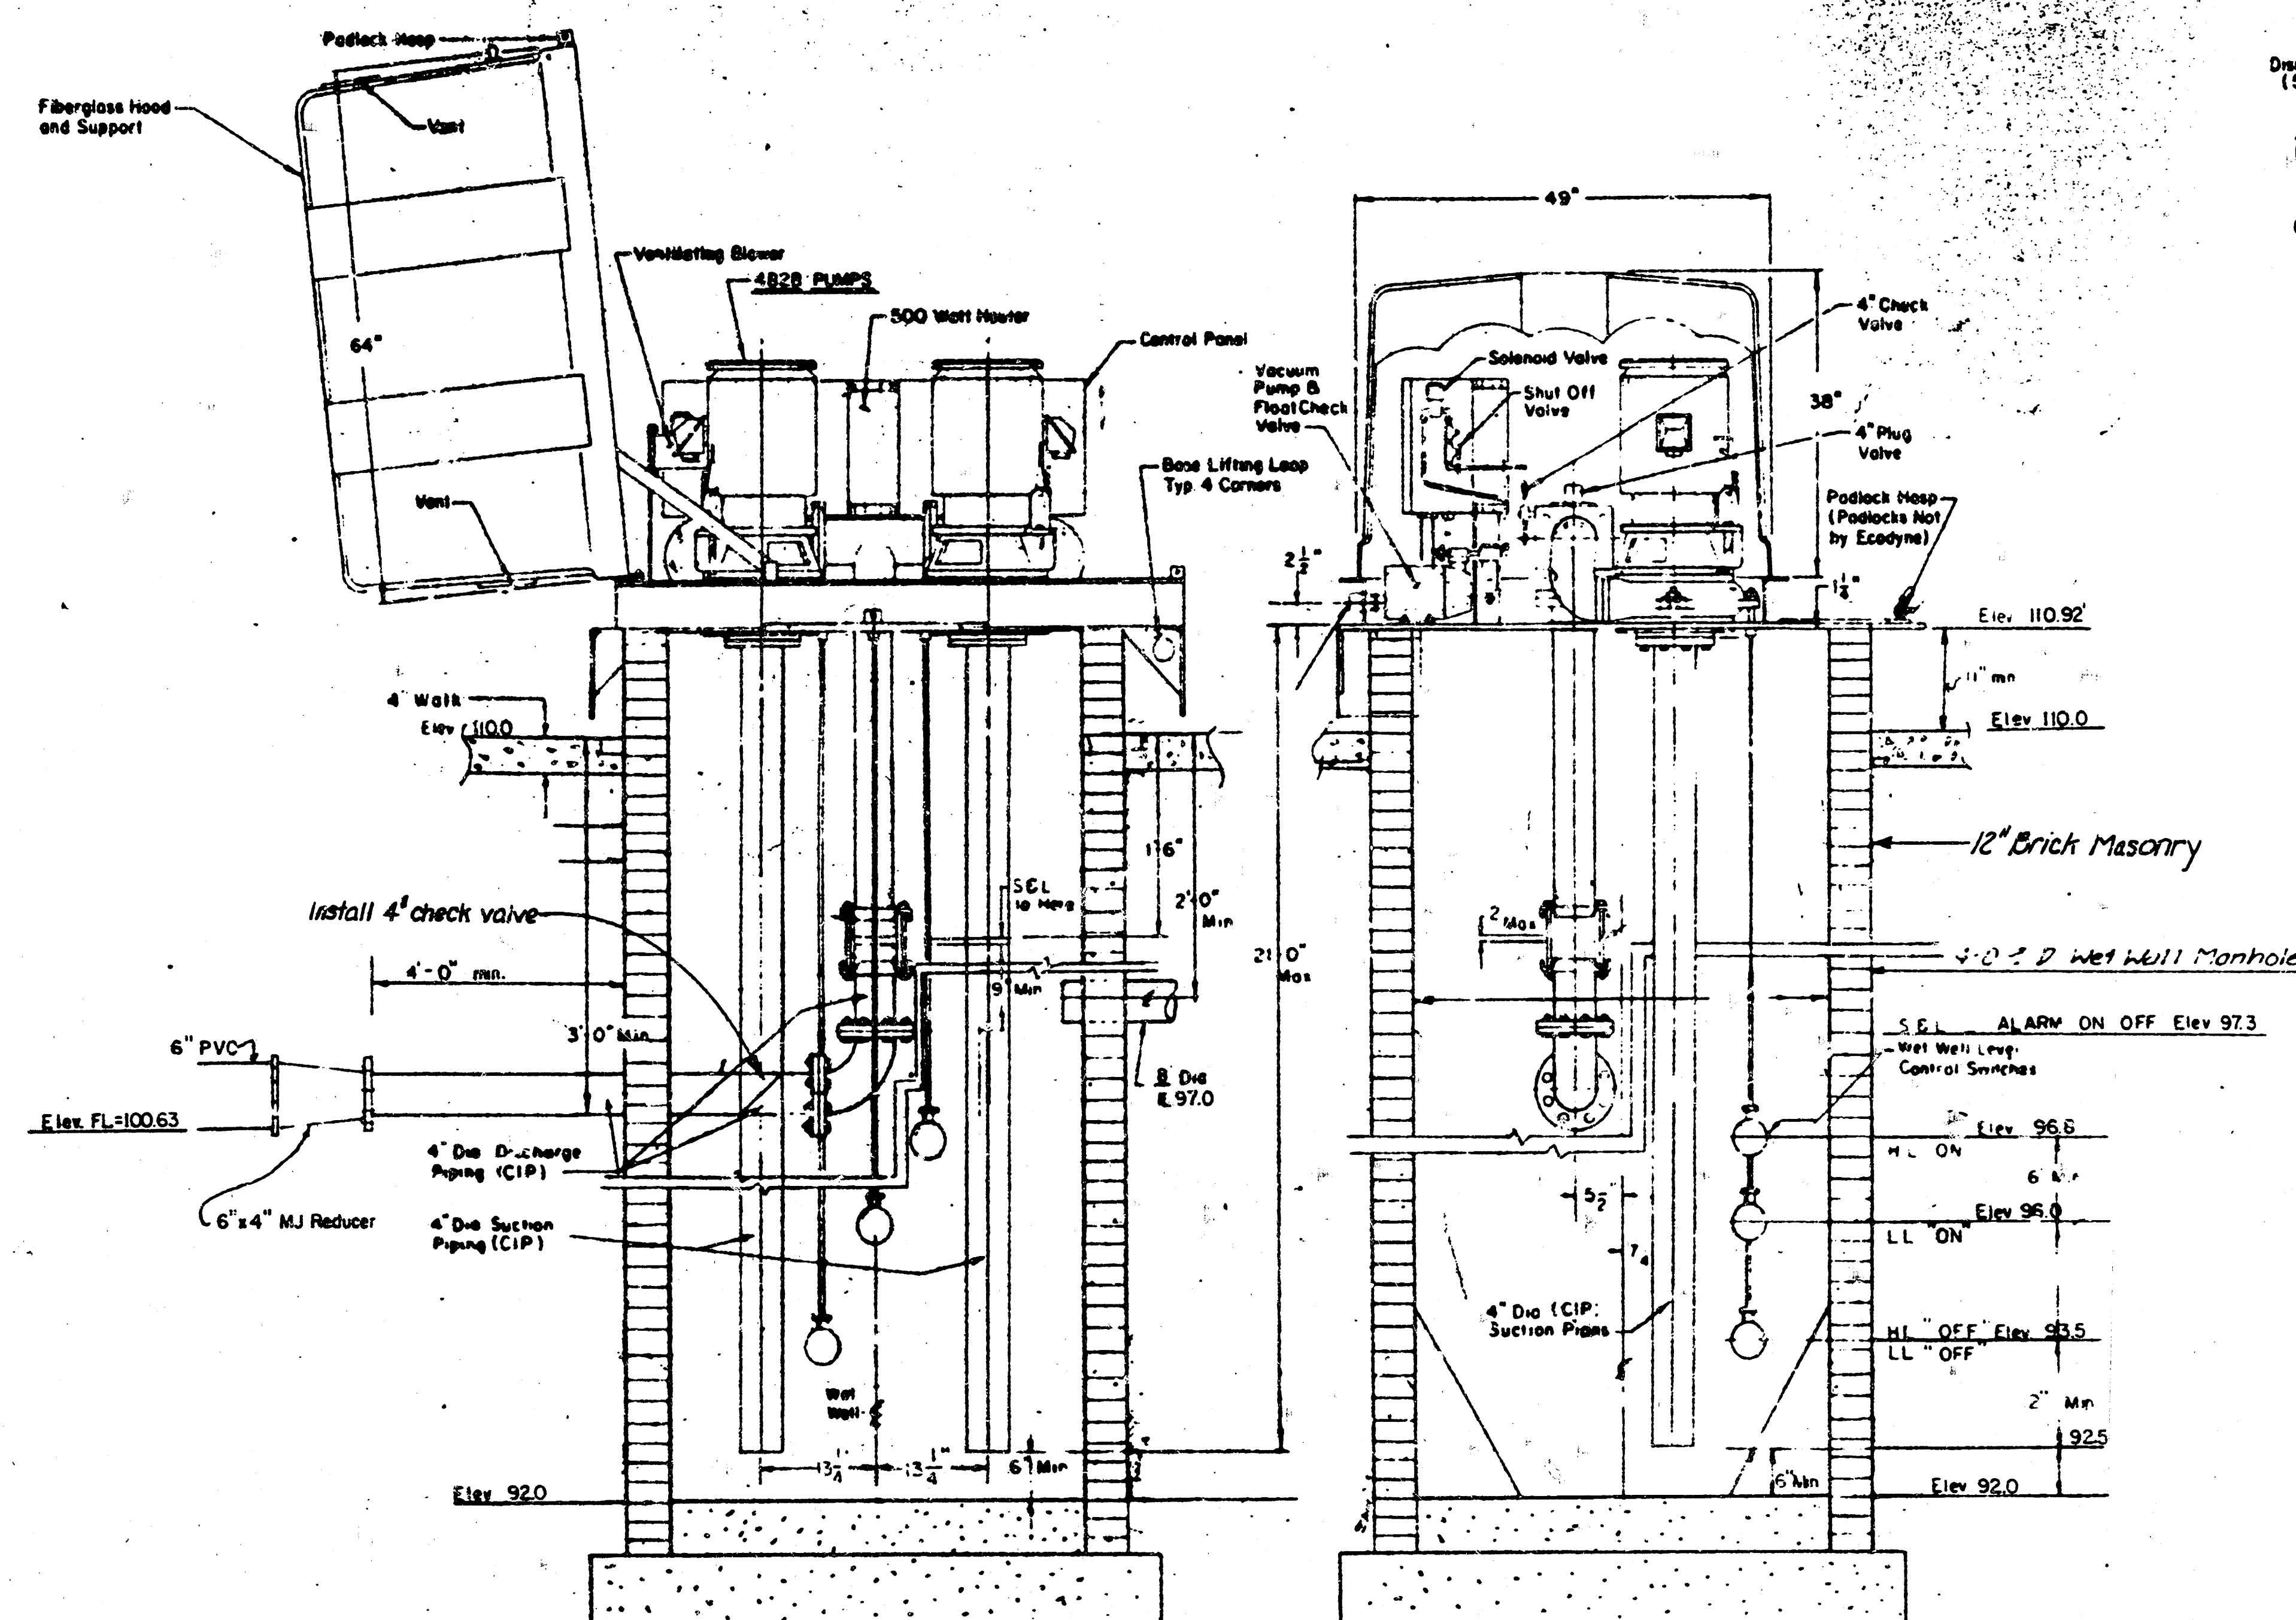


SMITH & LOVELESS LIFT STATION

| LIFT | STATION | DETAILS |
|------|---------|---------|
| 1    | 1       | 1       |
| 2    | 2       | 2       |
| 3    | 3       | 3       |
| 4    | 4       | 4       |
| 5    | 5       | 5       |
| 6    | 6       | 6       |
| 7    | 7       | 7       |
| 8    | 8       | 8       |
| 9    | 9       | 9       |
| 10   | 10      | 10      |
| 11   | 11      | 11      |
| 12   | 12      | 12      |
| 99   | 99      | 99      |
| 100  | 100     | 100     |

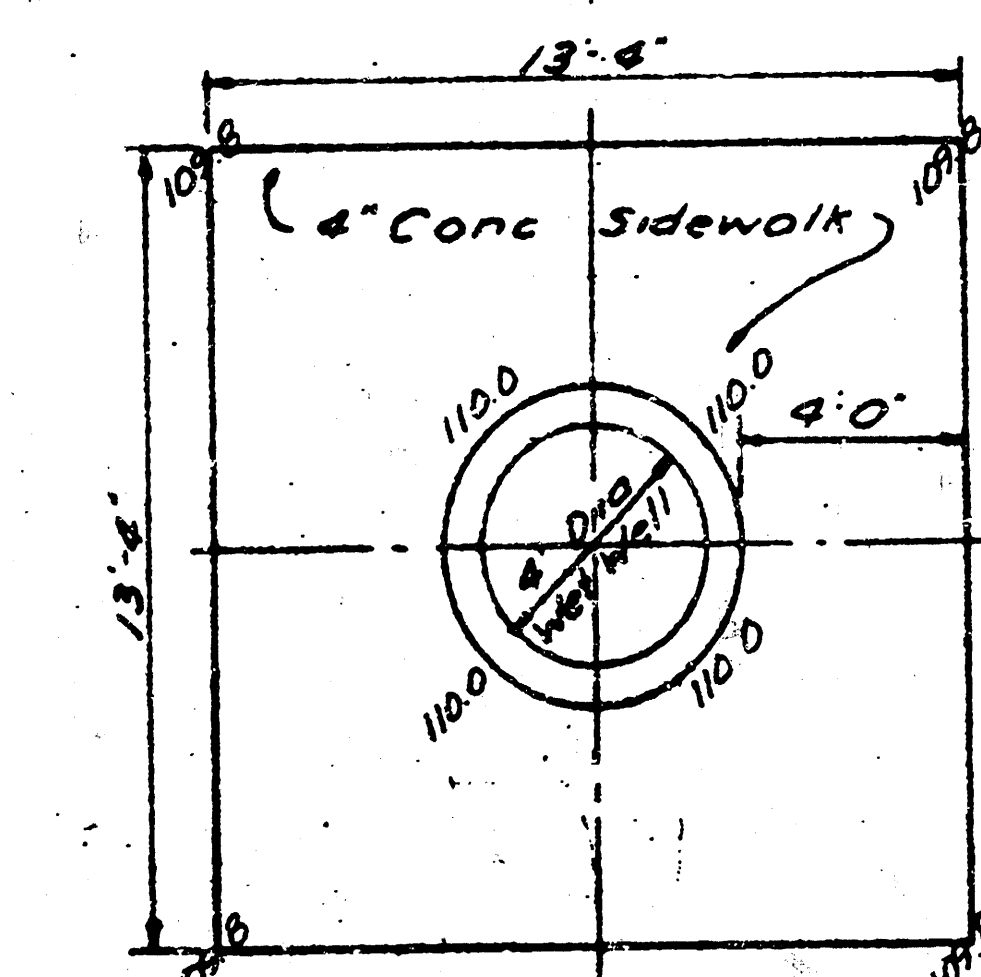


PLAN-4" PERIMETER SIDEWALK

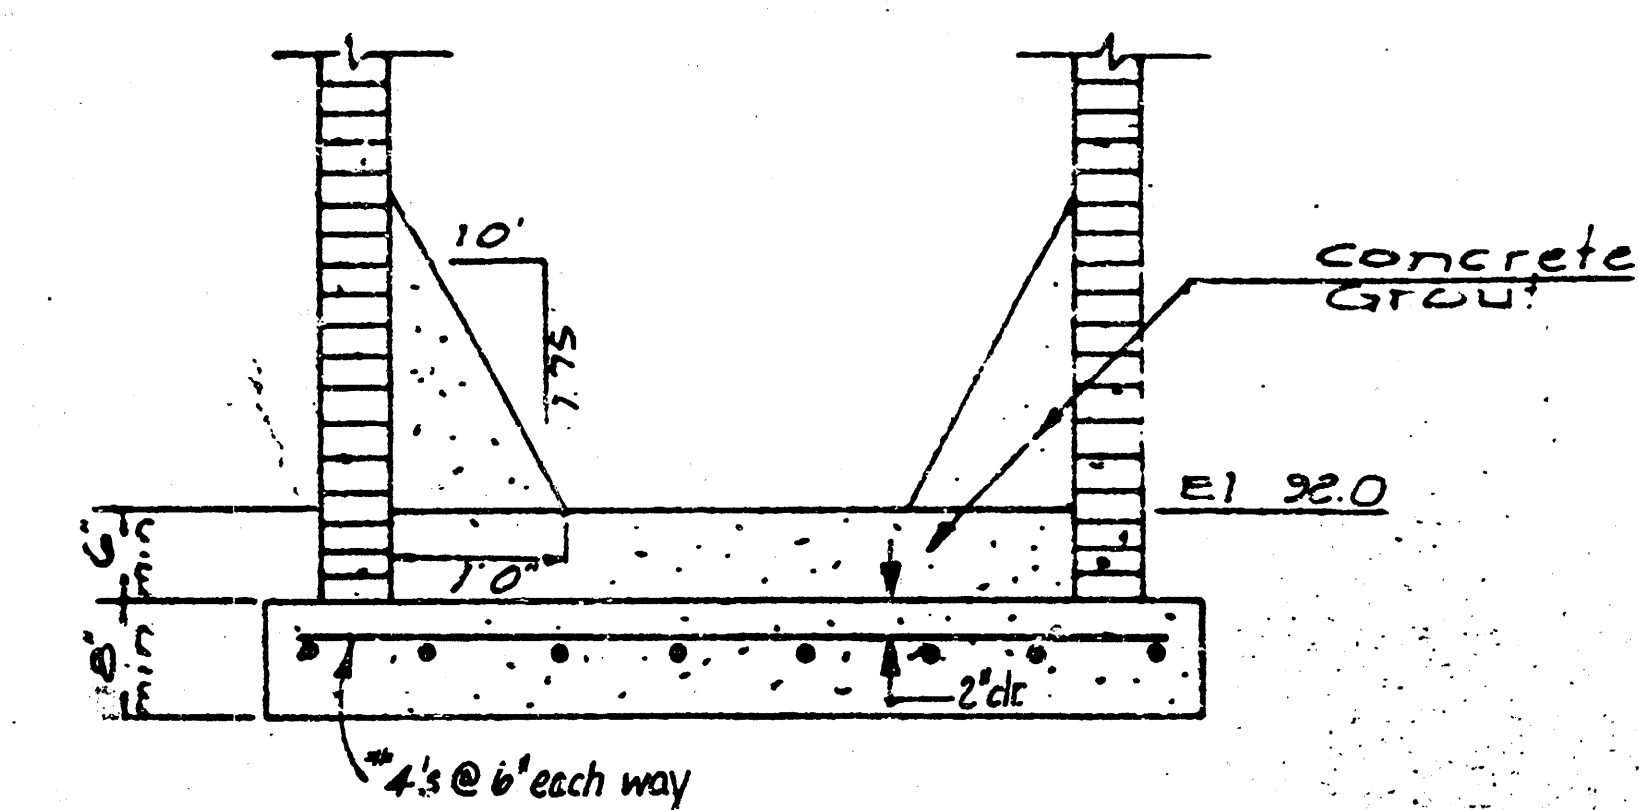

WET WELL BASE DETAIL

NOTE: Lift station to be installed w/manway opening facing West street.

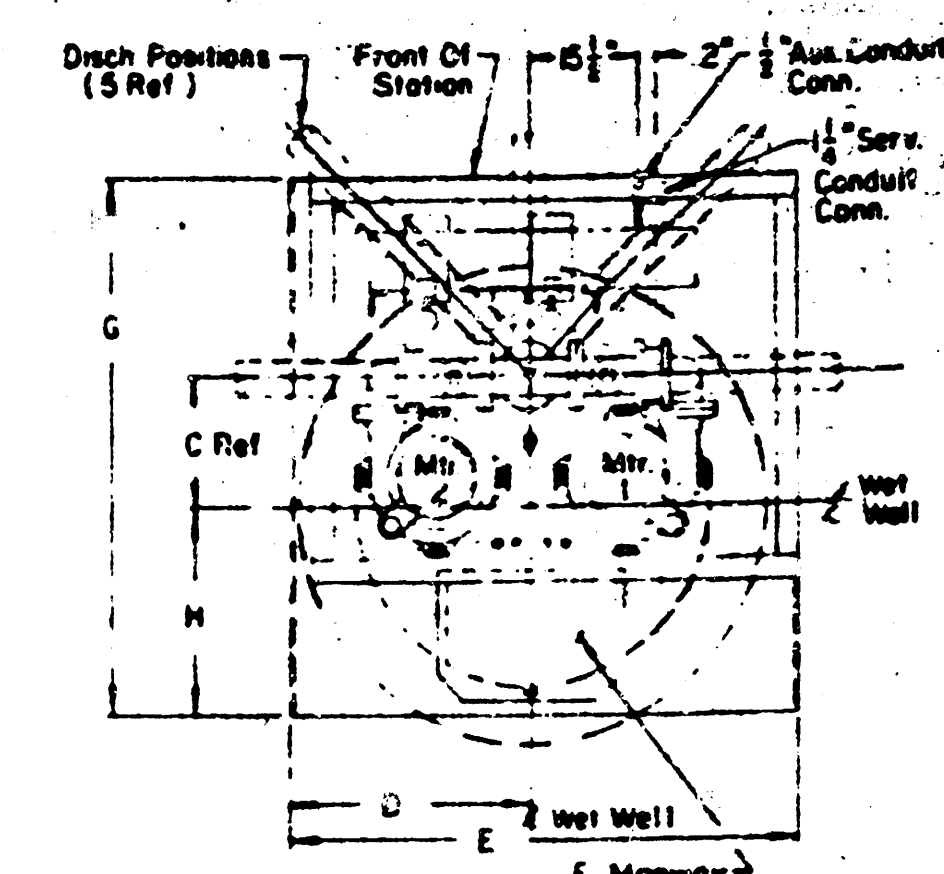

**PLAN VIEW**  
Shown Less Hood &  
Vent Blower

Smith & Loveless Pump  
4B2B Pump  
Impeller SAL22-9" Dia  
875 RPM 2 HP  
230 GPM 17.3 TDH

## General Notes

- 1 Use brick manhole Type "B" for Wet well.
- 2 Contractor to furnish padlock for Lift Station
- 3 Lift Station to be furnished with power failure and high water alarm, to be connected to City of Wichita Alarm System at Maintenance Substation.
- 4 Pump motors to be equipped with running time meters.
- 5 Lift station to provide manual transfer switch to facilitate connection of auxiliary standby power.

PROJECT NO.

WESTPARK ADDITION

| LIFT | STATION | DETAILS |
|------|---------|---------|
| 1    | 1       | 1       |
| 2    | 2       | 2       |
| 3    | 3       | 3       |
| 4    | 4       | 4       |
| 5    | 5       | 5       |
| 6    | 6       | 6       |
| 7    | 7       | 7       |
| 8    | 8       | 8       |
| 9    | 9       | 9       |
| 10   | 10      | 10      |
| 11   | 11      | 11      |
| 12   | 12      | 12      |
| 99   | 99      | 99      |
| 100  | 100     | 100     |

**Van Doren - Hazard - Stellingma**

Architects • Engineers • Planners  
Topsak Wichita Murdock

|            |          |
|------------|----------|
| Design     | SEA      |
| Drawn by   | KRA      |
| Checked by | KHB      |
| Date       | JULY '79 |
| Job no.    | 78-232   |

2/2