


B.M. City disc 26'E. & 32'S. E  
137 1/2 & Baker - El. 126.93

Scale - Plan - 1" = 20'  
Profile - Hor 1" = 20'  
Ver 1" = 5'

Sta 1+72 Const. Std.  
Type "A" or "C" Manhole  
with 4" Stubs NNW  
& NW



APPROVED AS NOTED  
By CITY ENGINEER OF WICHITA  
Sanitary Sewer  
Storm Sewer  
Driveway Approaches

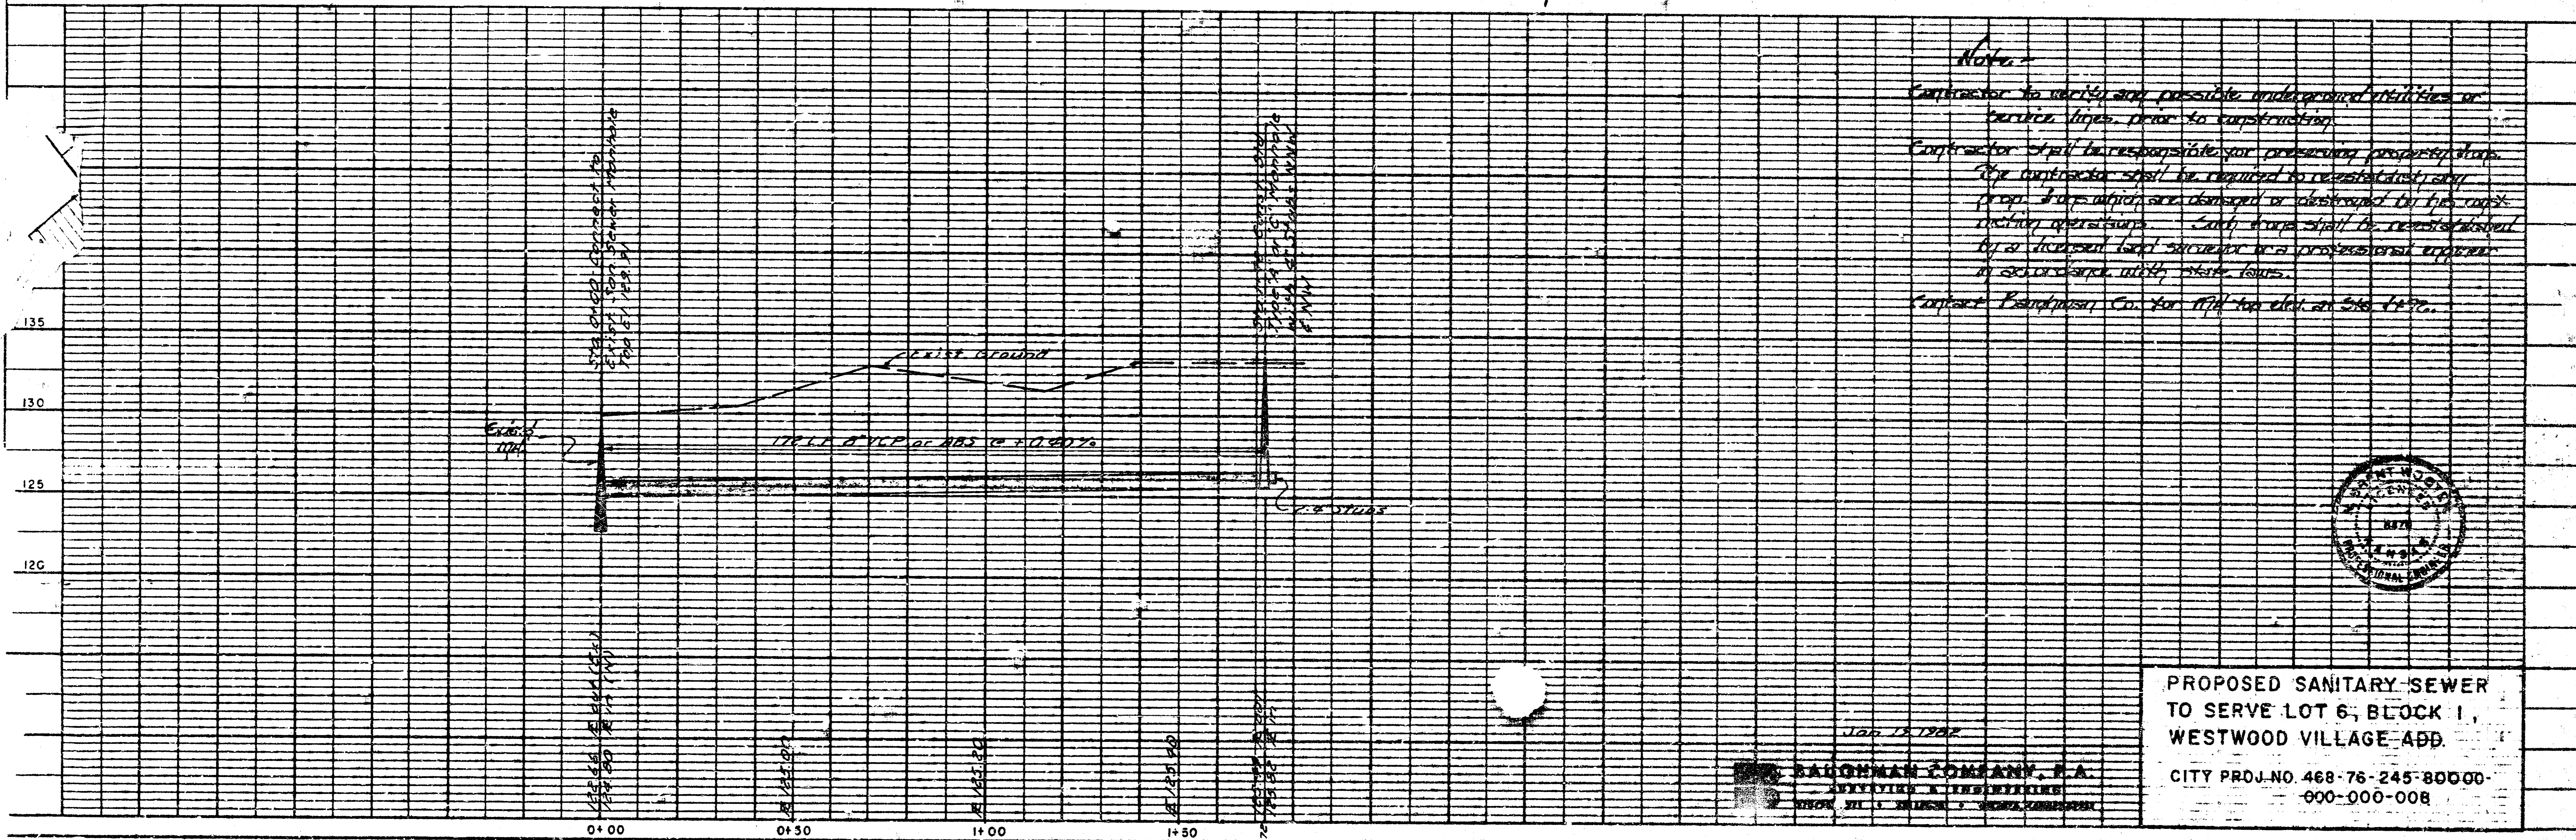

**Notes**  
Contractor to verify any possible underground utilities or buried lines prior to construction.  



Jan. 12, 1982  
**SAUGHMAN COMPANY, P.A.**  

PROPOSED SANITARY SEWER  
TO SERVE LOT 6, BLOCK 1,  
WESTWOOD VILLAGE ADD.  
CITY PROJ. NO. 468-76-245-80000-  
000-000-008

PLATE 1 PLAN PROFILE - P.A.E.  
CLEARPRINT PAPER CO. S.F. CAL.  
NO. 1000-1

11 4 1 01

AVAILABLE COPY...  
FILMED FROM THE BEST