

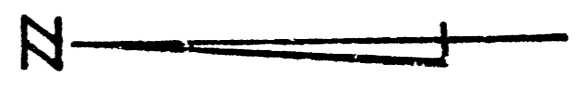


B.M. 112.88 E. Rim M.H. 8' N. & 1.5' W. of N.W. cor. of Lot 1, Blk. 2, Wichita Builders Addn.

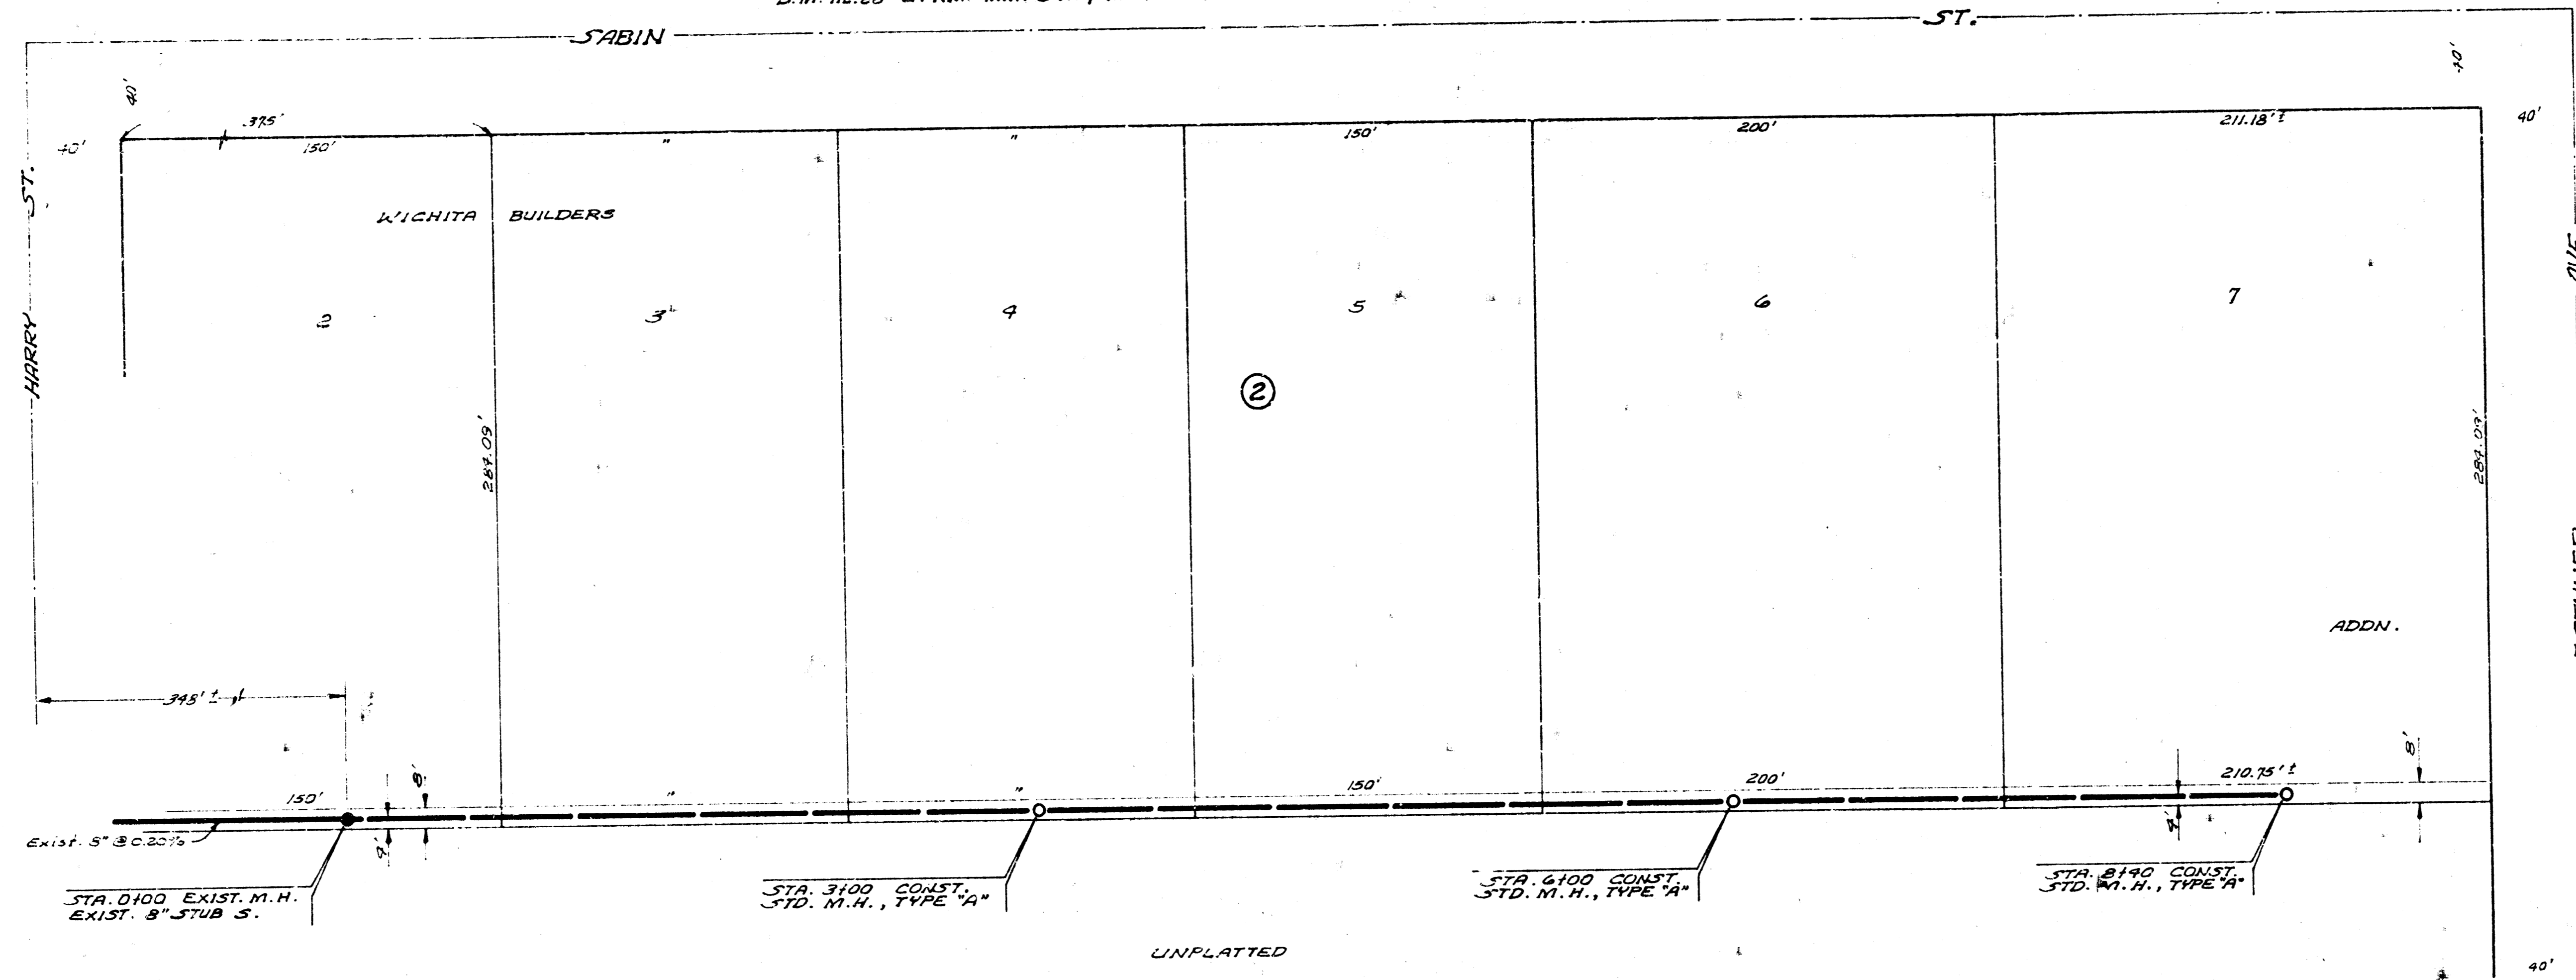

NOTE TO CONTRACTOR
 This project will be completed under the supervision of the City Engineer. The City Engineer will remain in charge of all work until it is completed.

Plan Scale 1"=40'
 Profile Scale 1"=5' Vert.

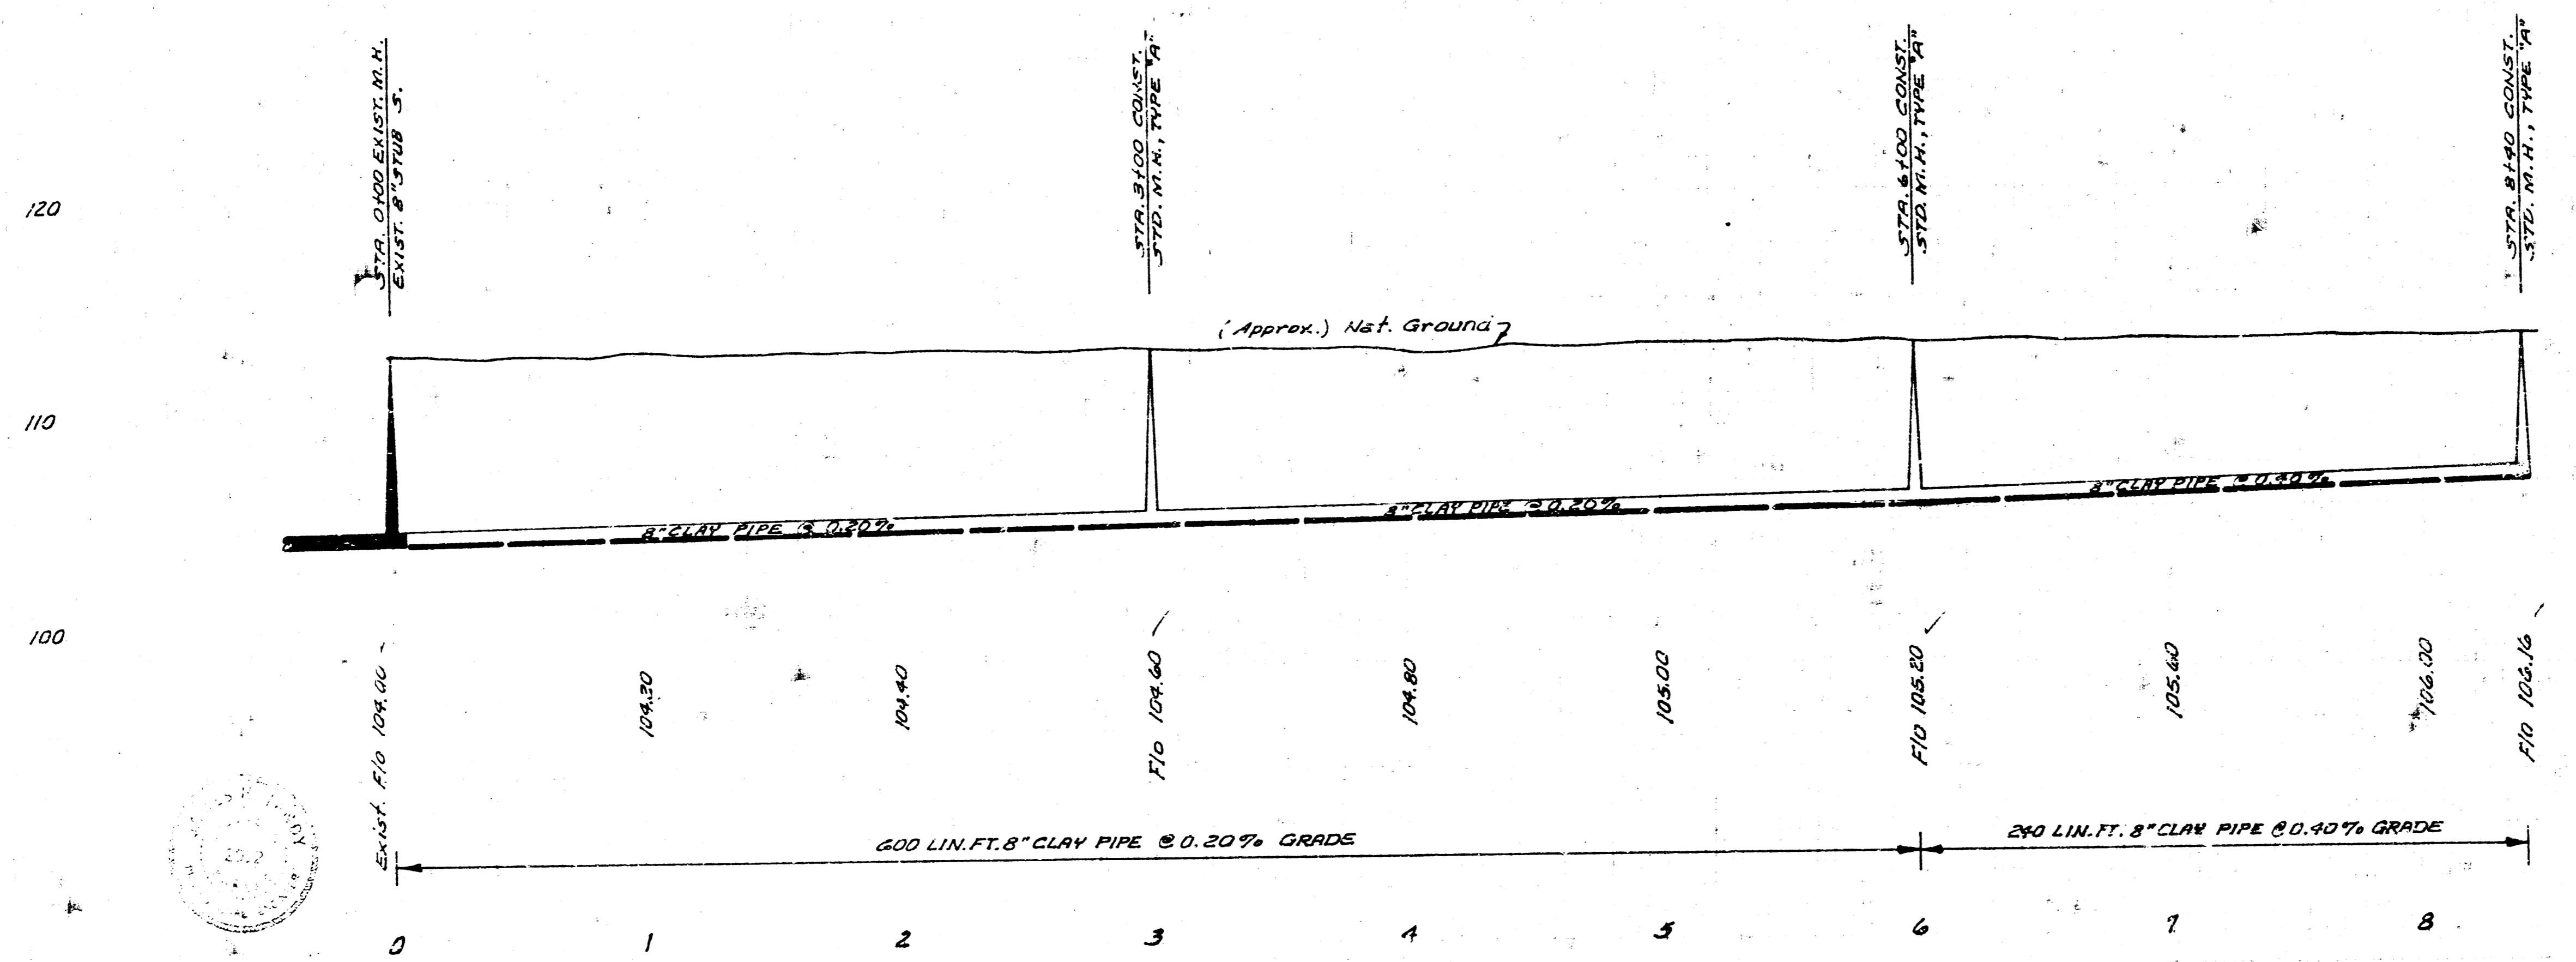

SAN. SEWER FOR
 LOTS 3 THROUGH 7, BLOCK 2,
 WICHITA BUILDERS ADDN.
 CITY OF WICHITA, KANSAS
 R. W. LINN, CITY ENGINEER
 DATE: AUGUST 24, 1971



14 3 5