
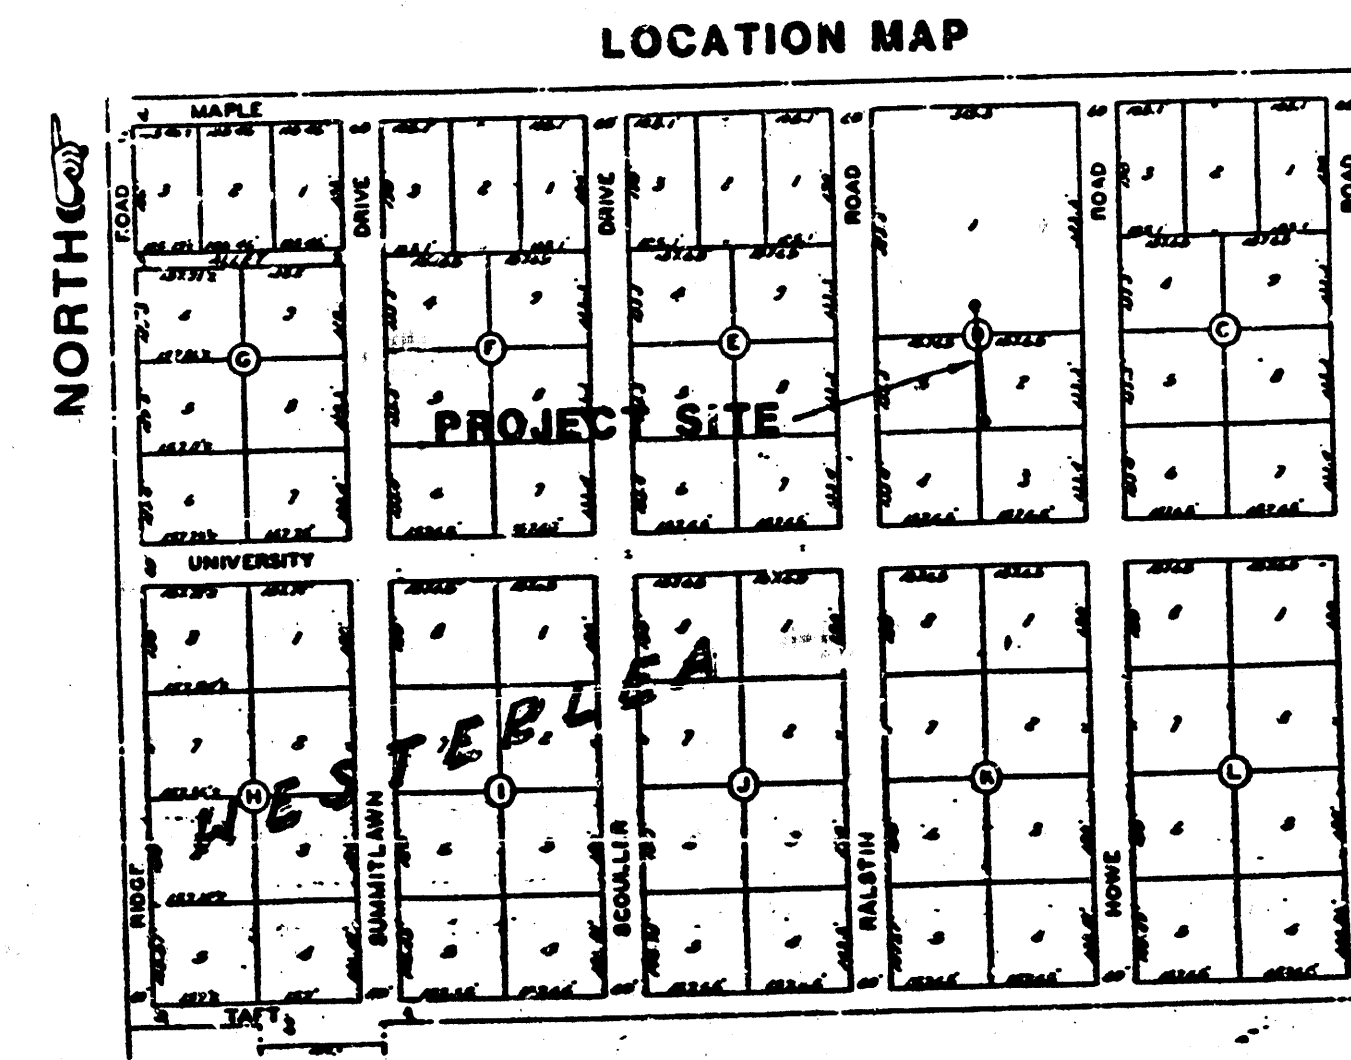


BENCH MARK: Manhole Rim, Sta. 0+00
Elevation: 126.27 City Datum
BENCH MARK: "D" Cut on Back of
Wall, 1 Sta. 4+54. Elevation
= 130.62 City Datum


N
SCALE: 1"=20' PLAN
1"=5' PROFILE

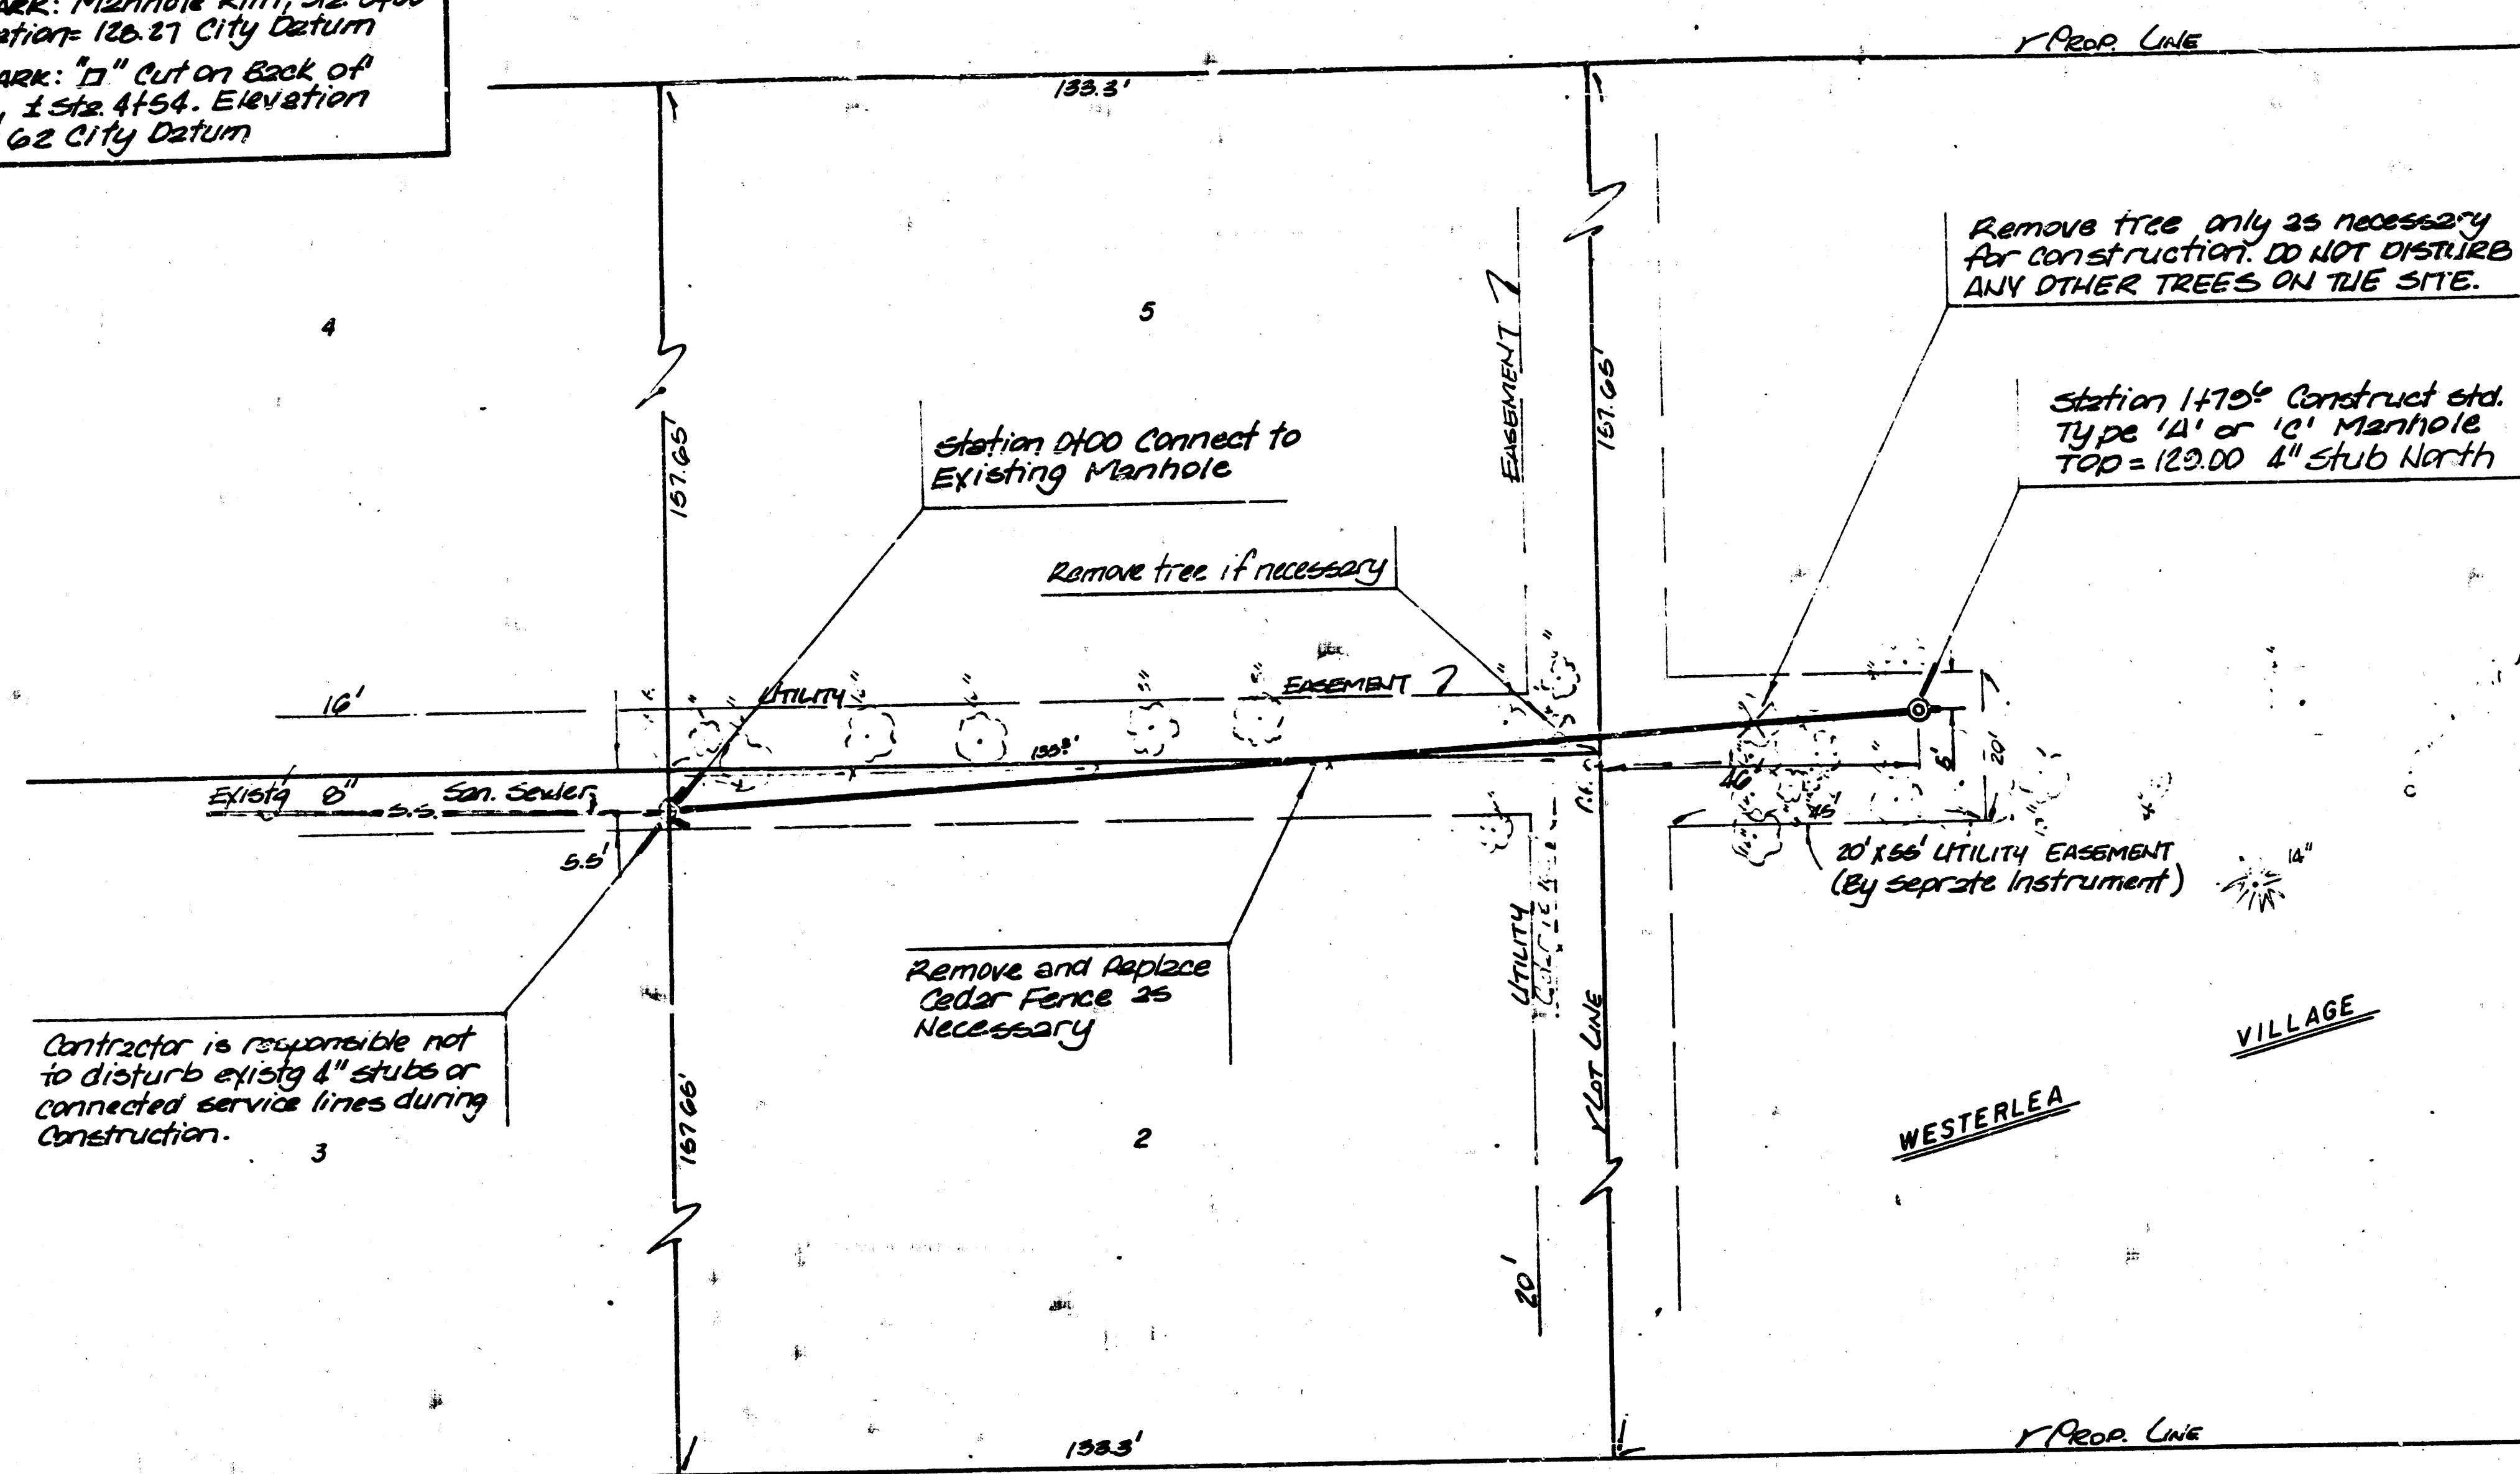

B.M.
Elev. = 122.02
40' R/W.
MAPLE

PLAN
DATE: 2/15/86
BY: [Signature]
CHECKED: [Signature]
NOTED: [Signature]

PROFILE
DATE: 2/15/86
BY: [Signature]
CHECKED: [Signature]
NOTED: [Signature]

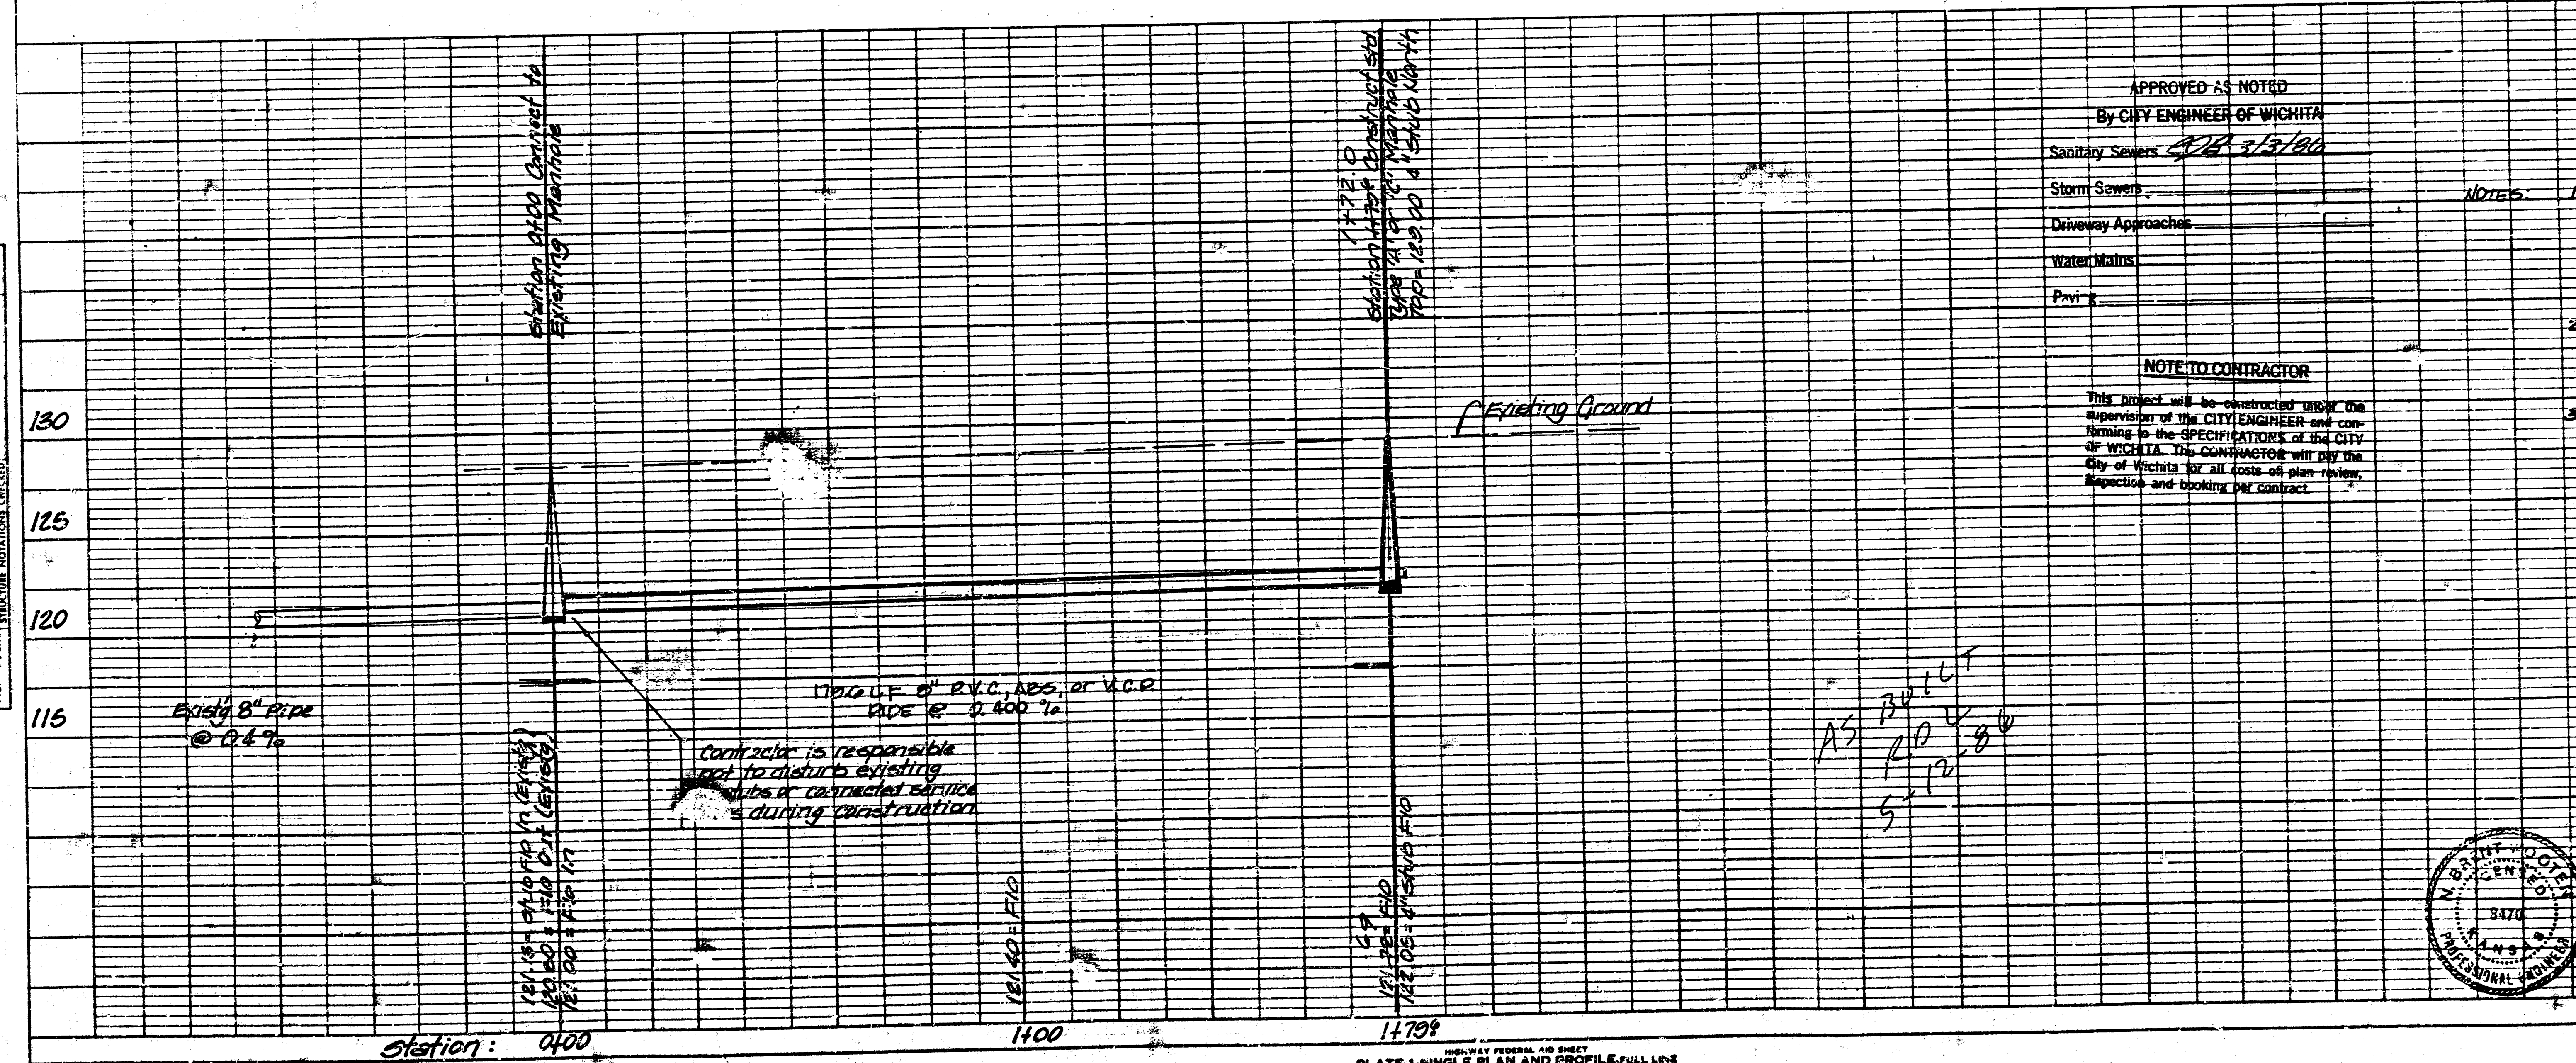

APPROVED AS NOTED
By CITY ENGINEER OF WICHITA
Sanitary Sewers: [Signature]
Storm Sewers: [Signature]
Driveway Approaches: [Signature]
Water Mains: [Signature]
Private: [Signature]

NOTE TO CONTRACTOR
This project will be constructed under the supervision of the CITY ENGINEER and conforming to the SPECIFICATIONS of the CITY OF WICHITA. The CONTRACTOR will pay the City of Wichita for all costs of plan review, inspection and booking per contract.

- NOTES:
- 1) Contractor shall be responsible for preserving property lines. Any lines disturbed as a result of his operations shall be re-established at the contractor's expense. Any such work shall be performed by a licensed surveyor or professional engineer.
 - 2) The Contractor shall contact the utilities prior to any excavation to determine the location of existing or future underground utilities in the project area.
 - 3) The Contractor is to notify the Owners of Lots 2 & 5 a minimum of 48 hours in advance of beginning construction on developed lots.



PRIVATE
SANITARY SEWER EXTENSION TO SERVE
LOT 1, BLOCK D, WESTERLEA VILLAGE
CITY OF WICHITA, KS
PROJECT NUMBER
488-78-245-80001-000-000-053
BAUGHMAN COMPANY, P.A.
SURVEYING & ENGINEERING
316-282-7271 • 330 LAUREL • WICHITA, KANSAS 67211