
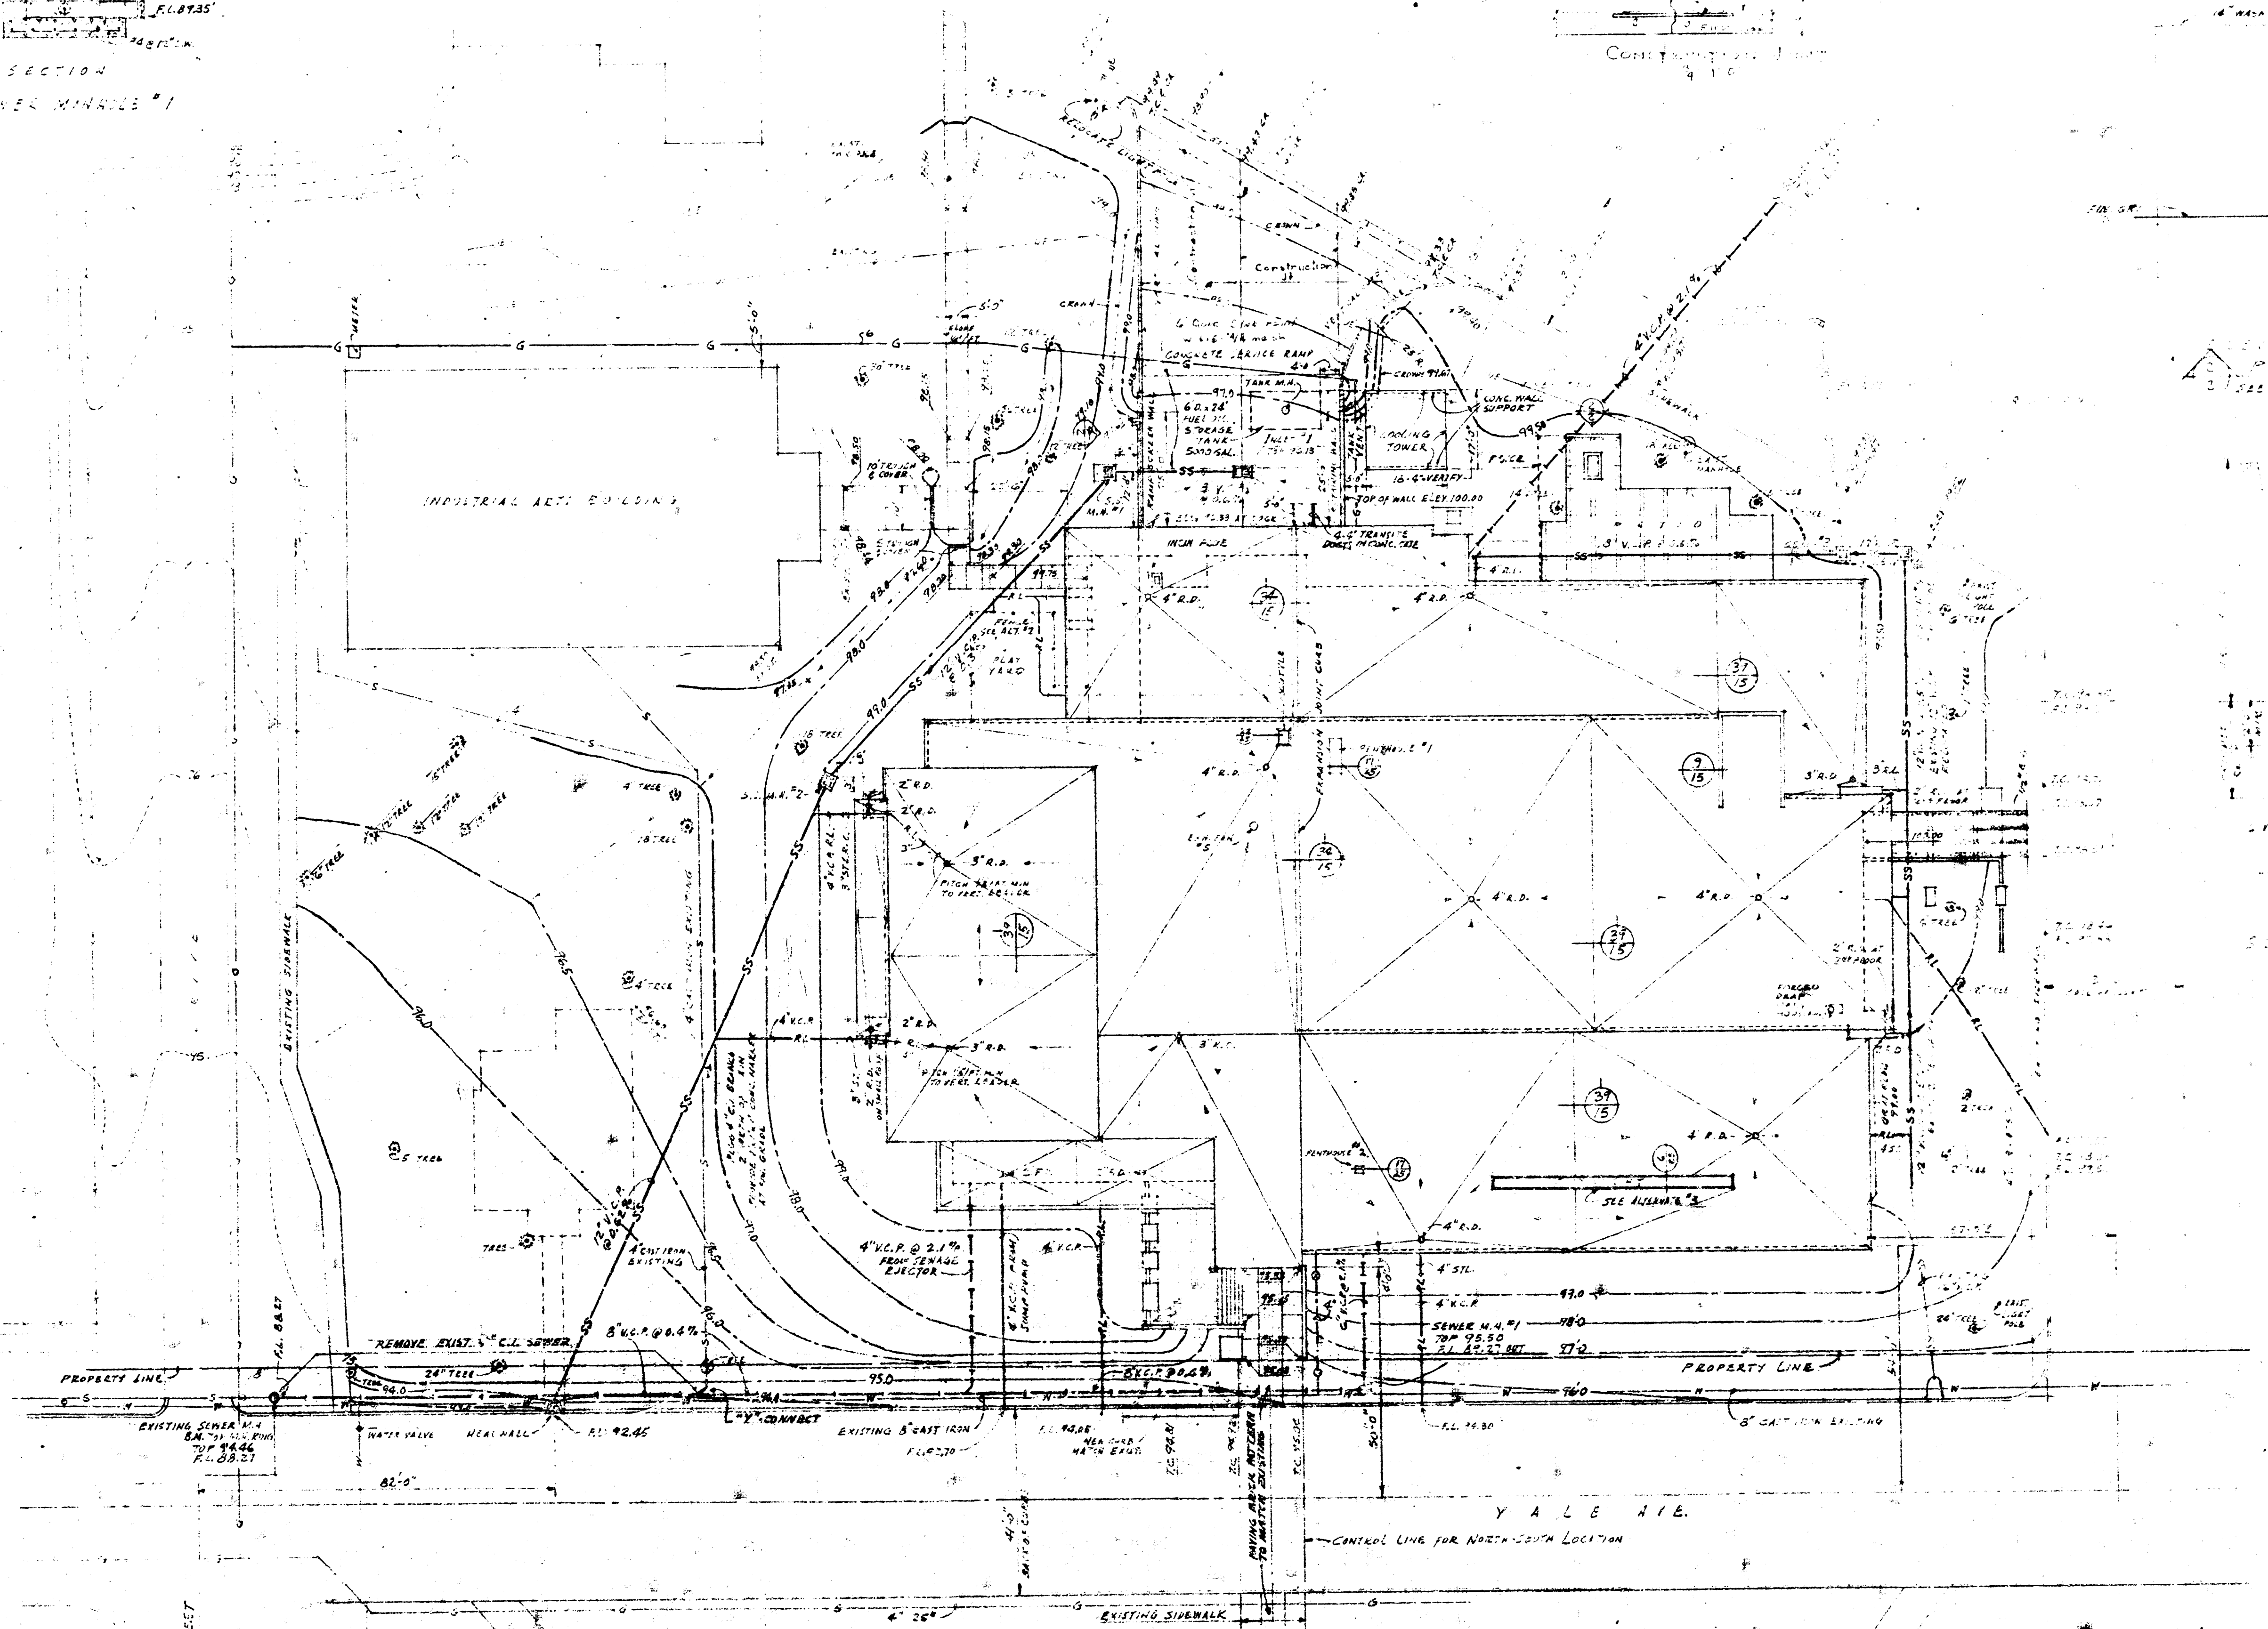
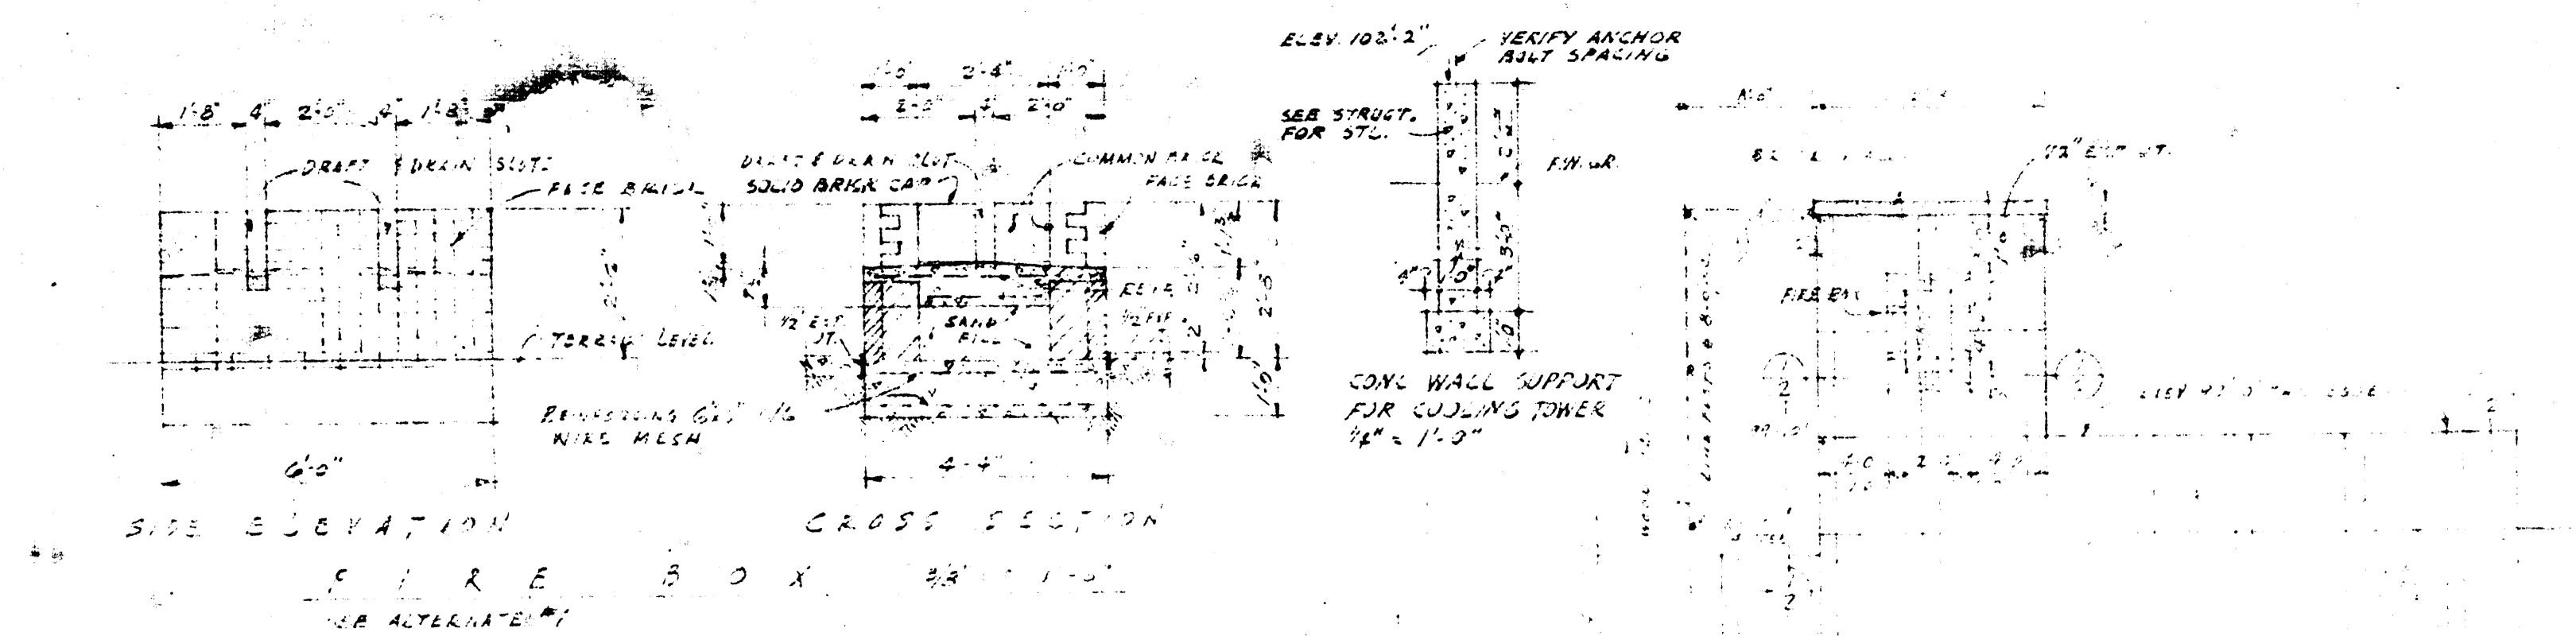
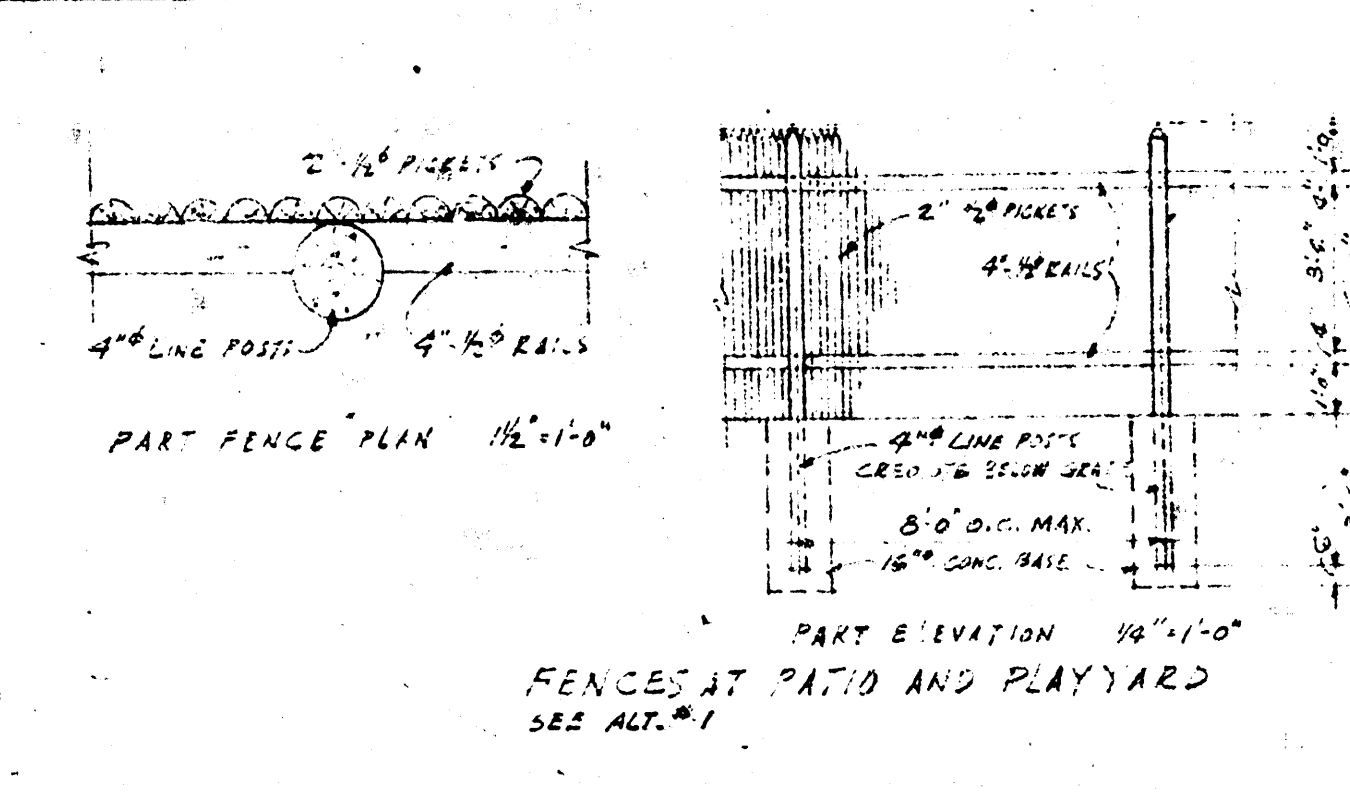
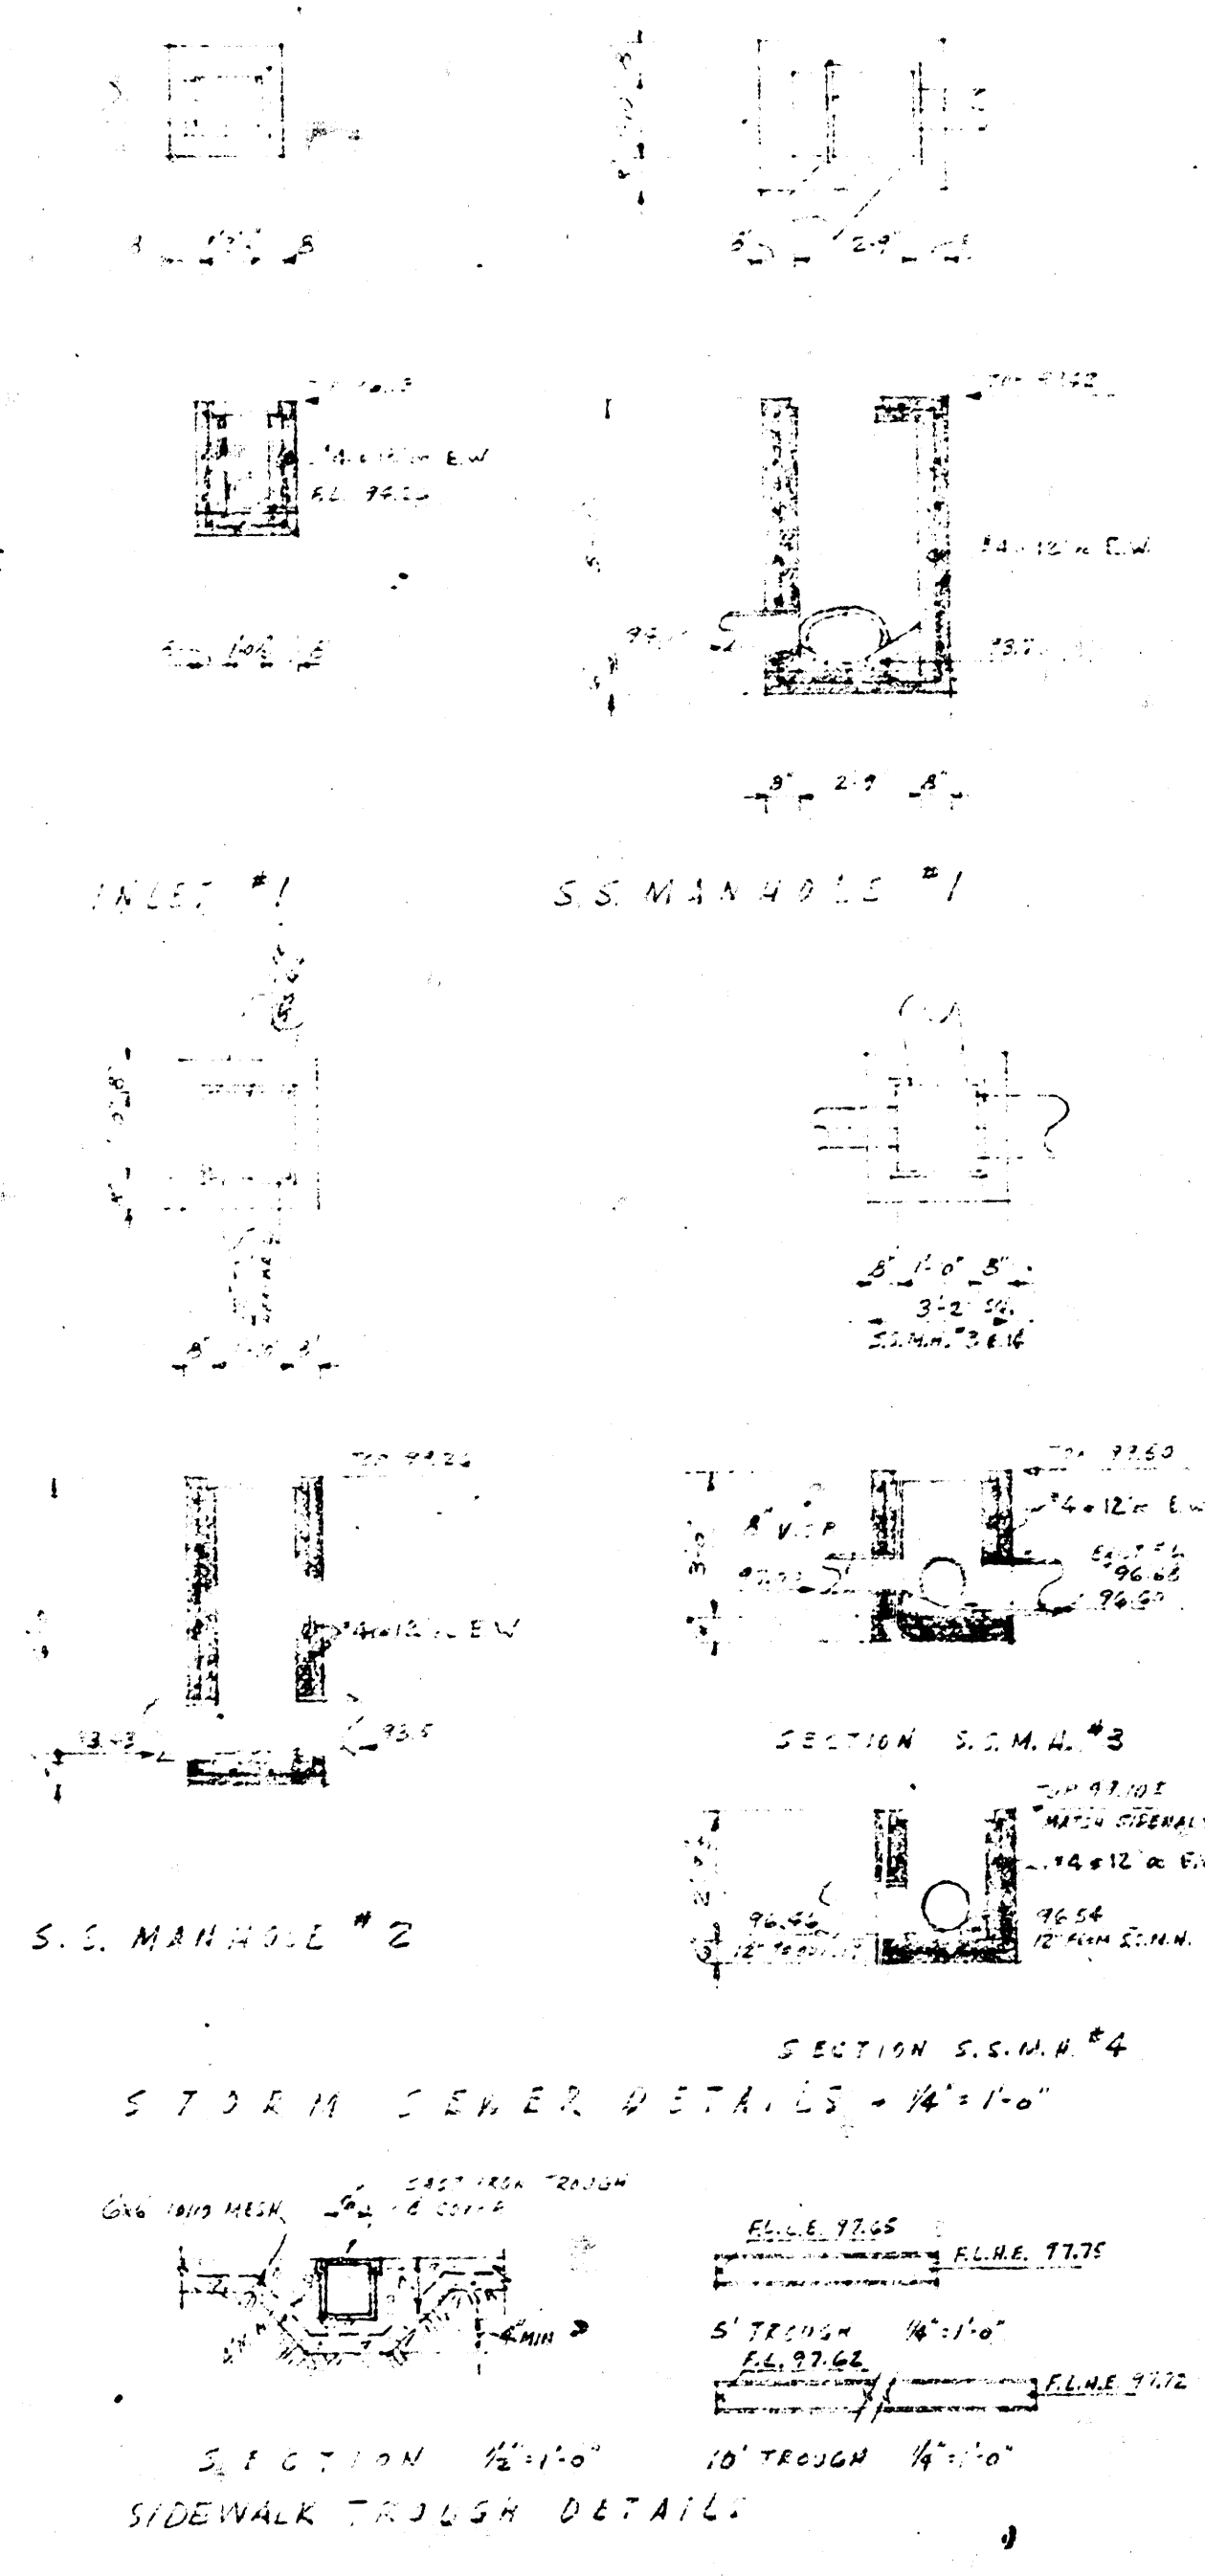


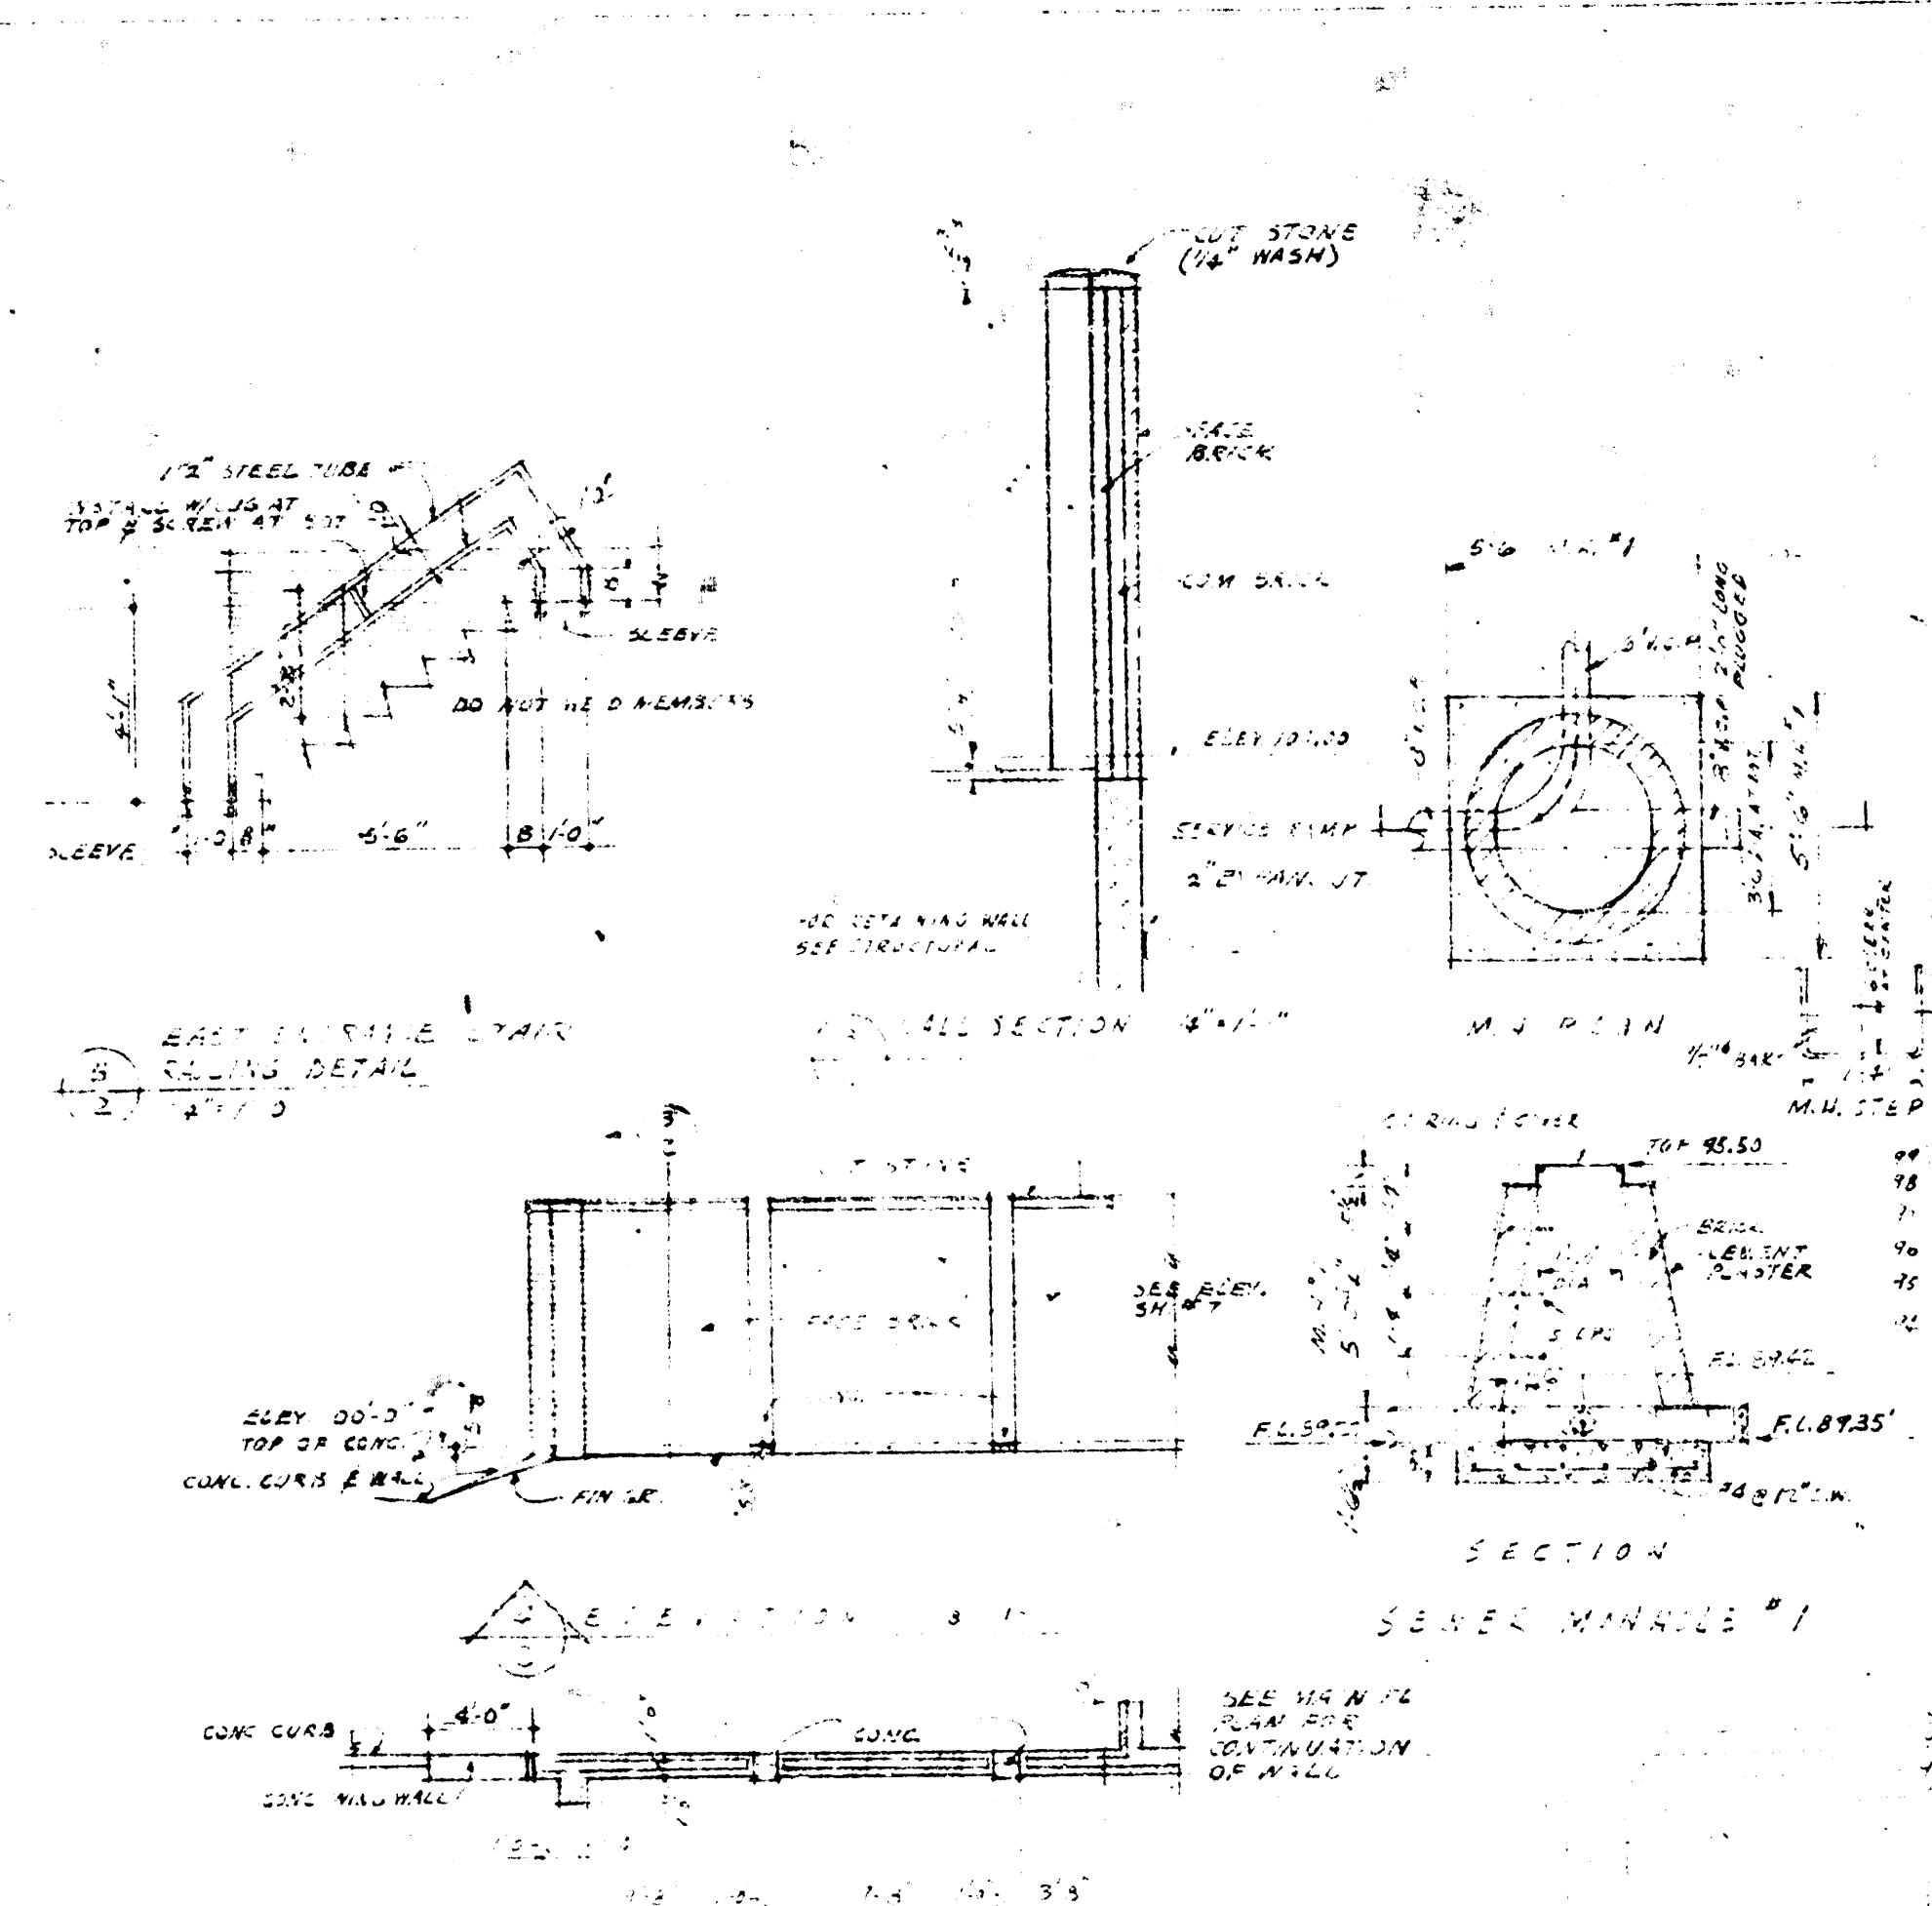


NOTES:
 1. FINISH GRADING SHALL EXTEND TO TERMINAL POINTS OF "PAVEMENT" SHOWN ON THIS PLAN.
 2. TREES SHOWN ON THIS PLAN SHALL BE MAINTAINED.
 3. CONCRETE SHALL BE 4000 PSI.
 4. ALL CONCRETE SHALL BE REINFORCED WITH #4 BARS.
 5. ALL CONCRETE SHALL BE FINISHED WITH A BROOM FINISH.
 6. ALL CONCRETE SHALL BE CURED FOR 7 DAYS.
 7. ALL CONCRETE SHALL BE PROTECTED FROM FREEZING TEMPERATURES.

- SANITARY SEWER - NEW
- SANITARY SEWER - EXISTING
- WATER - NEW
- WATER - EXISTING
- STORM SEWER
- RAIN LEADER
- UNDERGROUND ELECTRICAL
- GAS - EXISTING
- GAS - NEW
- TELEPHONE LINE - EXISTING
- FINISH CONTOUR
- EXISTING CONTOUR

R.C.P. - REINFORCED CONCRETE PIPE
 V.C.P. - VITRIFIED CLAY PIPE
 R.D. - ROSTER DRAIN
 P.L. - FLOW LINE
 T.C. - TOP OF CURB
 C.E. - CATCH BASIN
 M.H. - MANHOLE
 B.M. - BENCH MARK
 L.C. - LOW END
 H.E. - HIGH END
 P.D. - FLOOR DRAIN

Alan Ahrc
 AM 24884

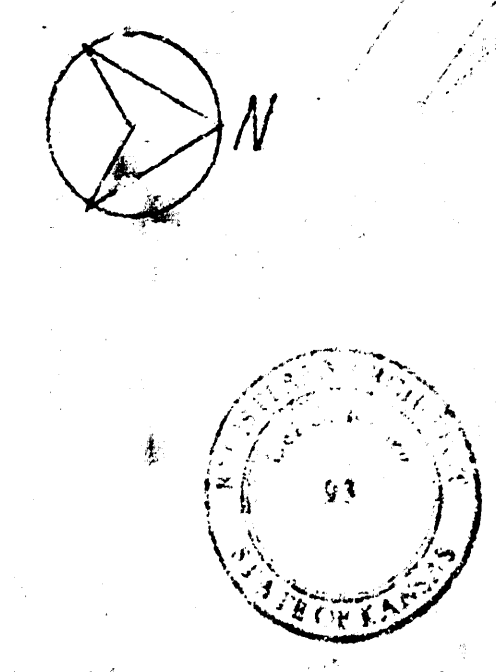

UEL C. RAMEY & ASSOCIATES, ARCHITECTS 830 N. MAIN WICHITA, KANSAS				JOHN. NO. 344
SUBJECT: ROOF & RAMP PLAN TERRACE & RAMP DETAILS				DWG. NO. 60
DATE 10/15/57	CHECKED M.H.	DATE 10/15/57	DATE 10/15/57	OF 25
REVISIONS				
JOB STUDENT UNION BUILDING FOR THE UNIVERSITY OF WICHITA WICHITA, KANSAS HOUSING & HOME FINANCE AGENCY PROJECT NO. KANS-14-CH-15-51				