


CALIFORNIA
UNIVERSITY
UTILITIES

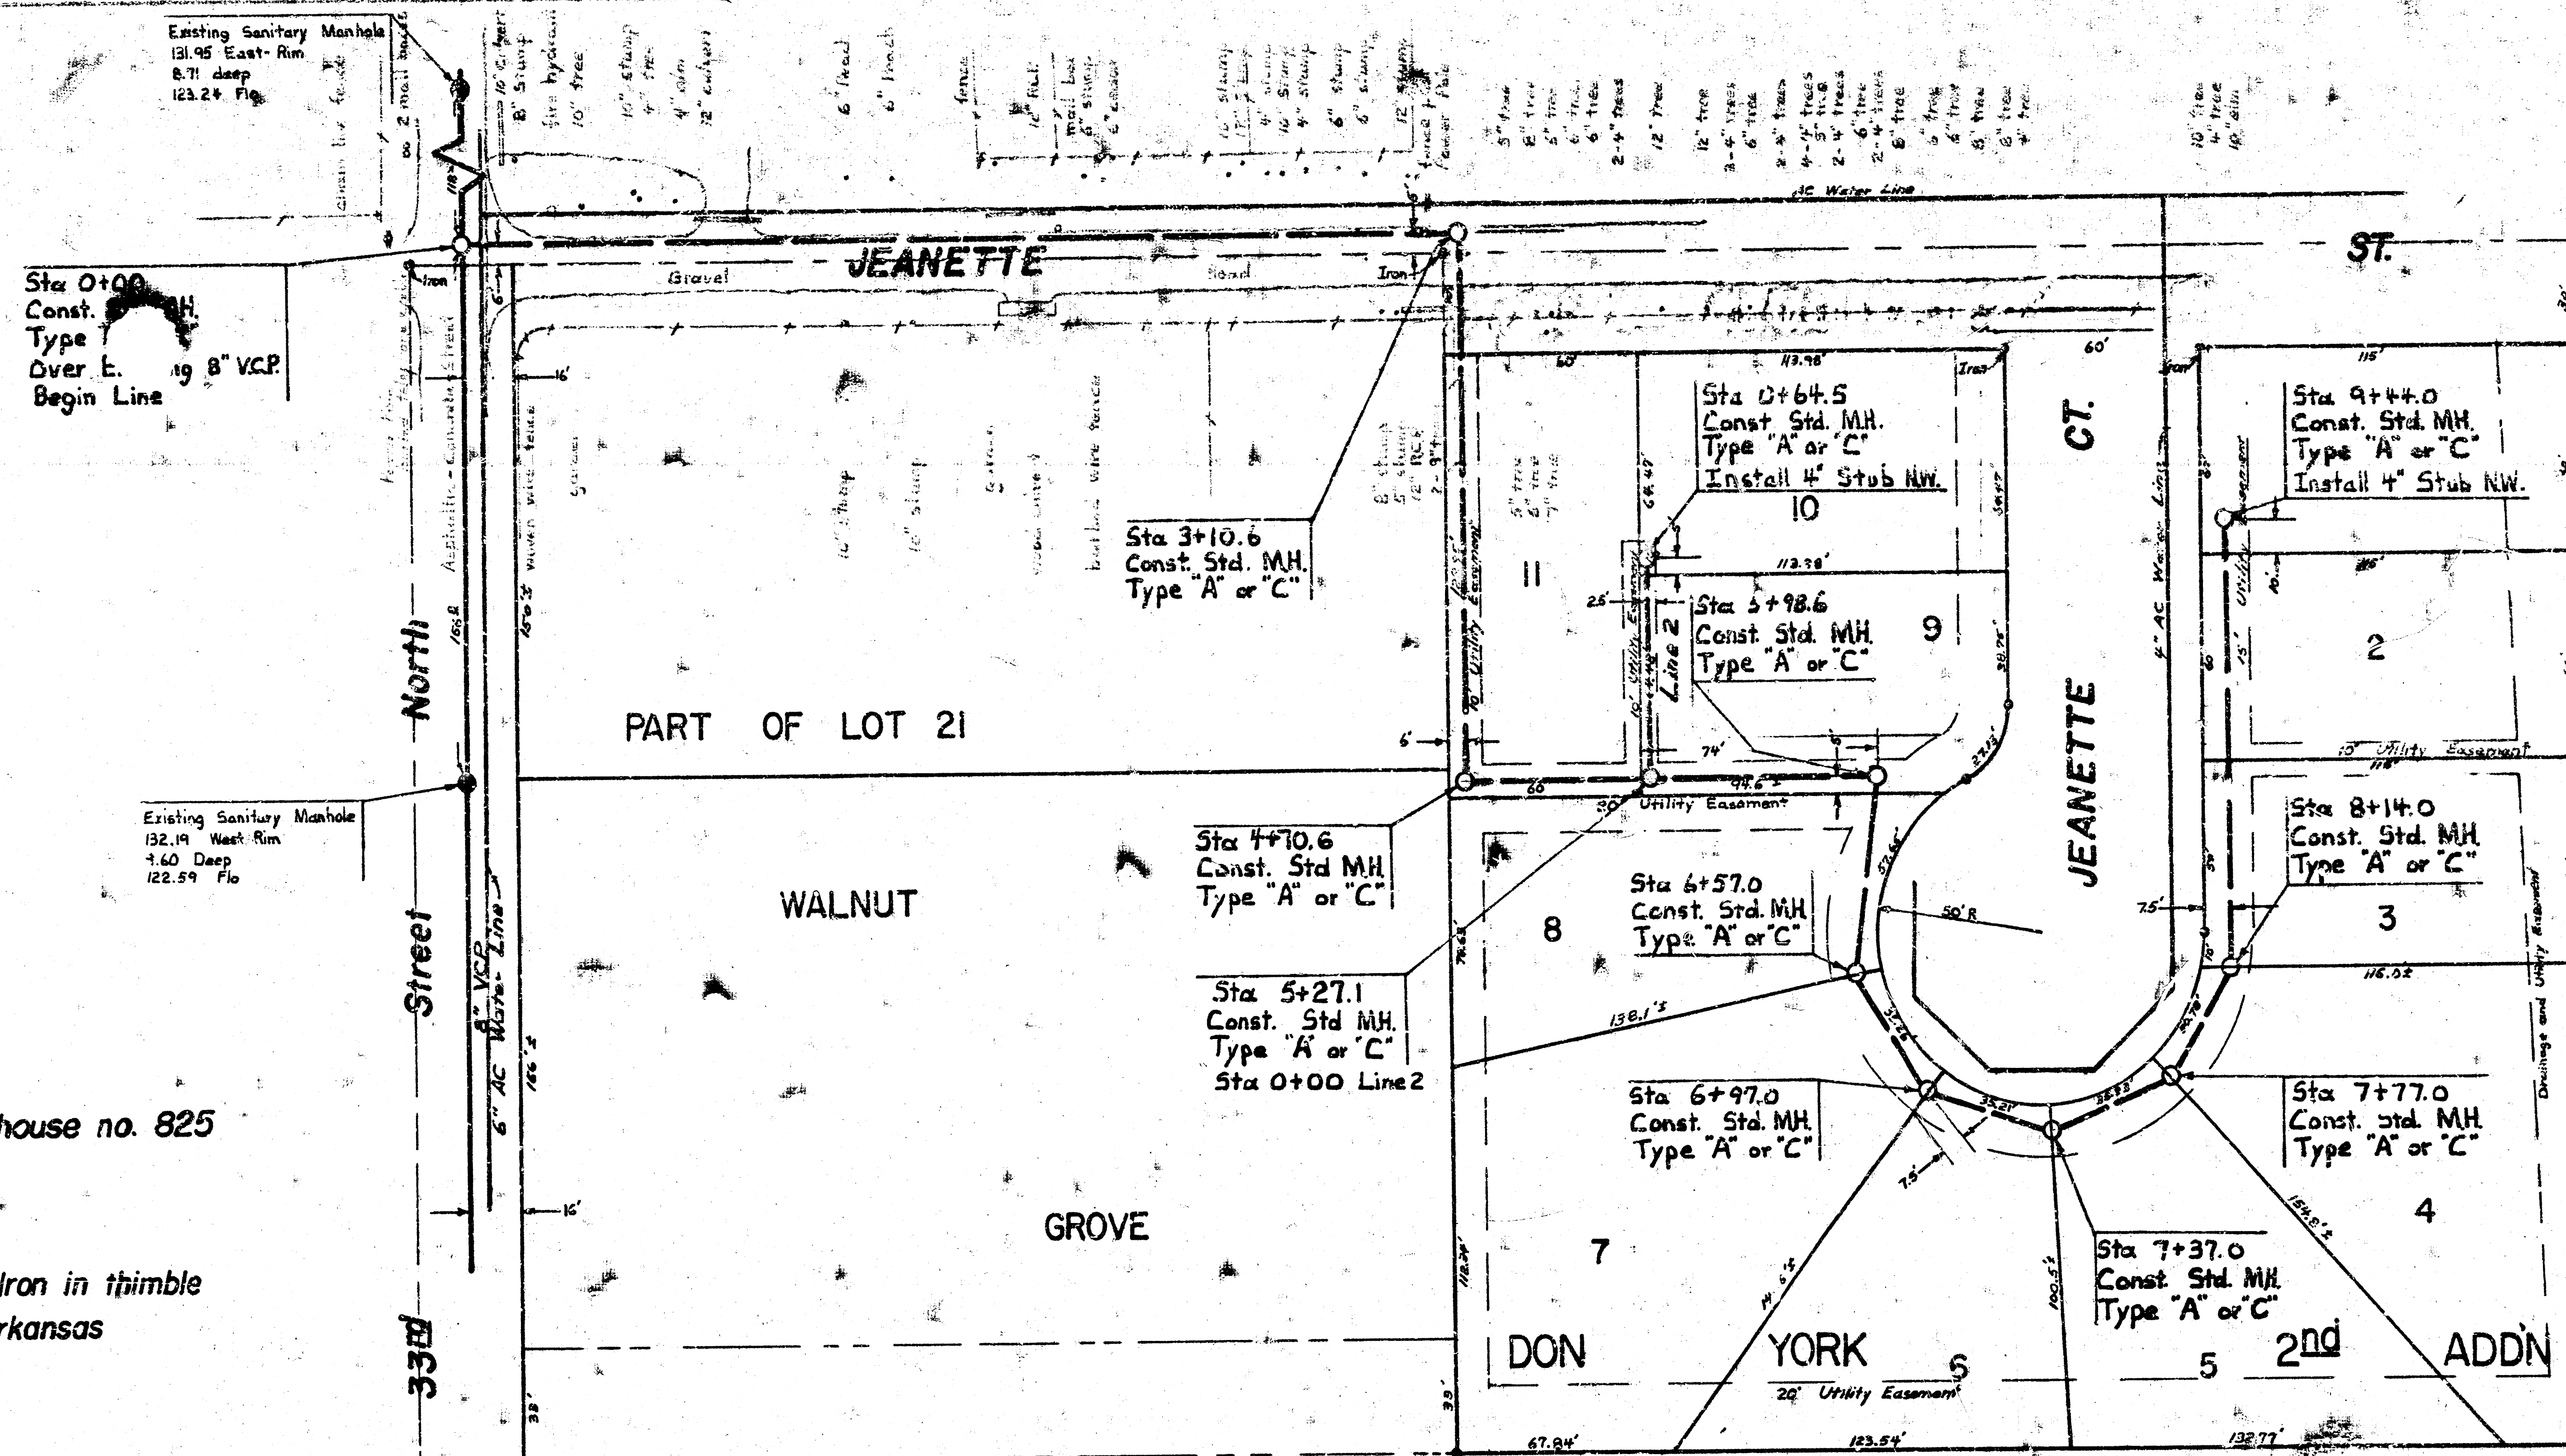


Plan Scale 1" = 40'
Profile Scale 1" = 20' Horiz.
1" = 5' Vert.

NOTE: CONTRACTOR TO REPLACE ANY FENCES THAT ARE REMOVED TO FACILITATE CONSTRUCTION OF THE SEWER.

BM 132.85 NW corner concrete porch house no. 825
West 33rd Street North

BM 129.91 City Std 31.8' S. & 22' E. of Iron in thimble
@ 33rd St. North & @ Arkansas

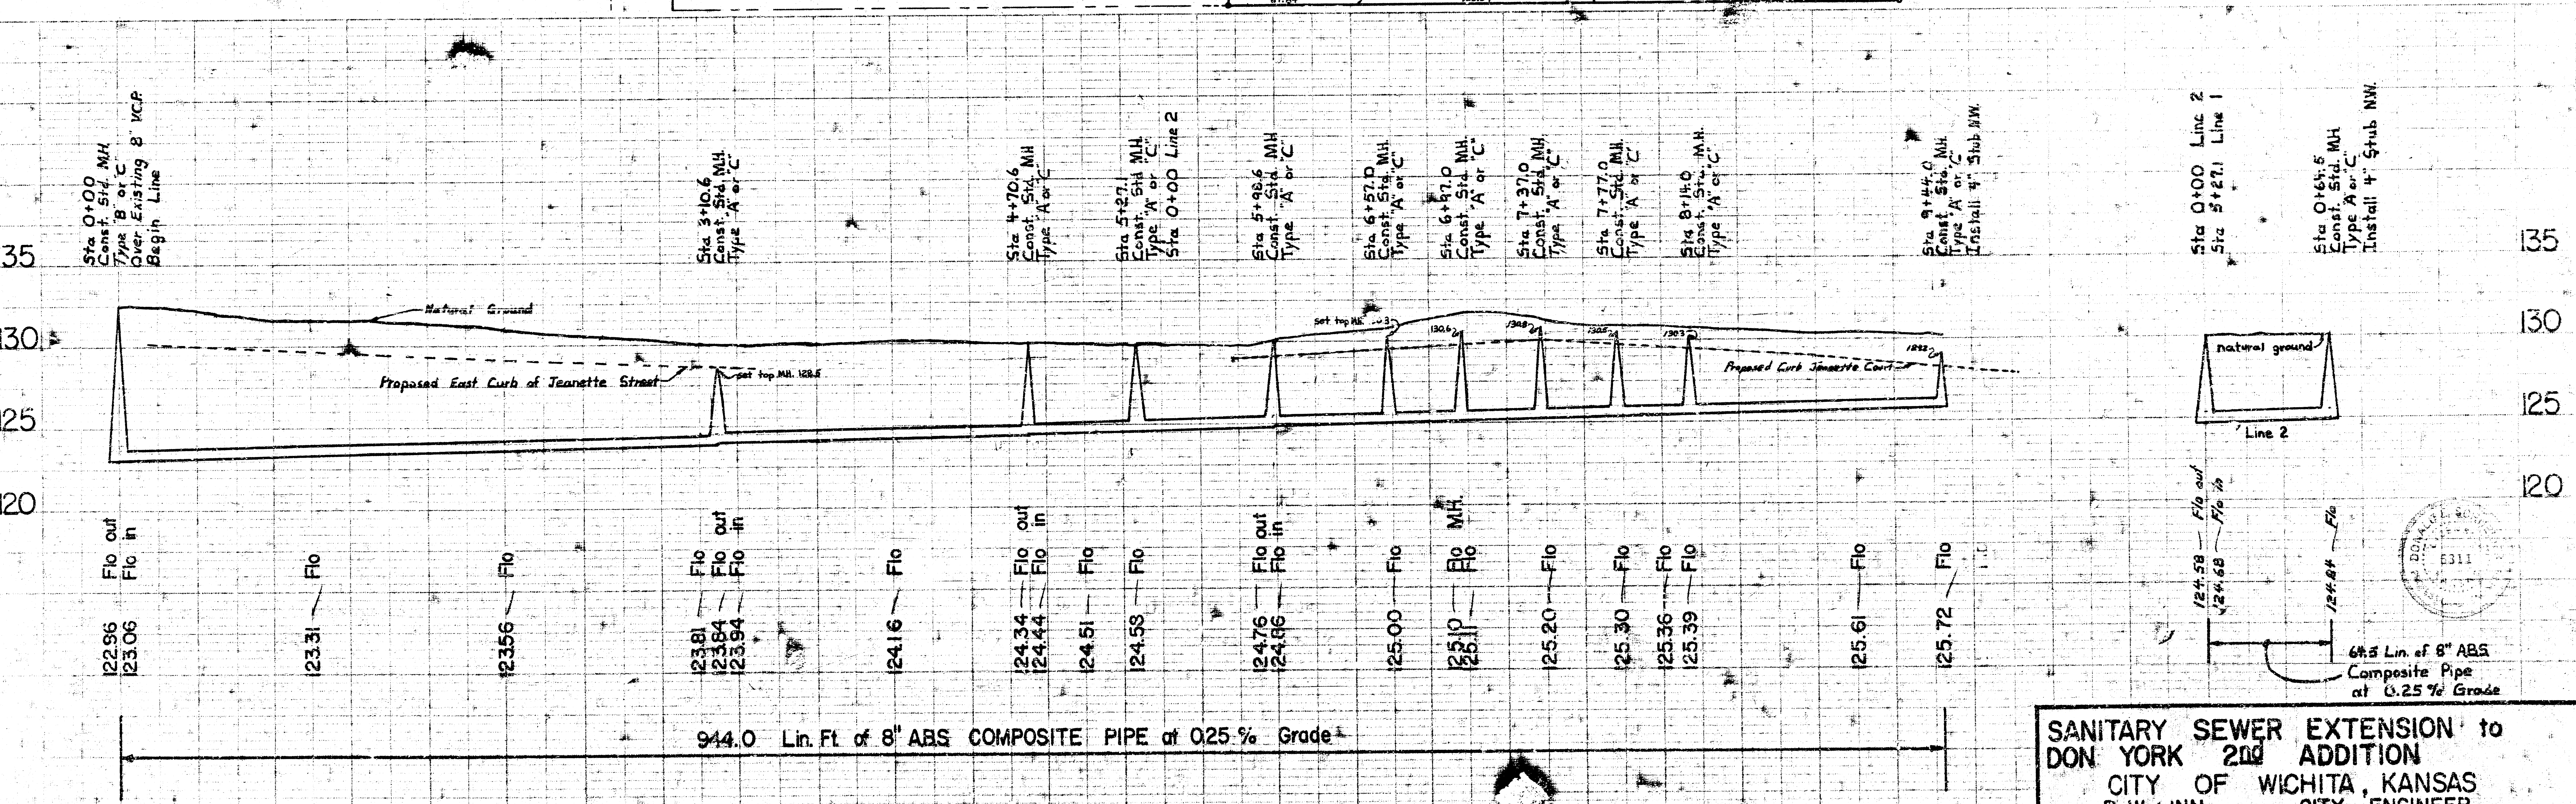

SANITARY SEWER EXTENSION to
DON YORK 2nd ADDITION
CITY OF WICHITA, KANSAS
CITY ENGINEER