



BENCHMARKS:
 Cross Cut In North End of Concrete Valley Gutter, Nickelson & Nickelson Ct., Adjacent to SW Cor. Lot 6, Block C, Silverton Addition.
 Elev. = 1361.49 NGVD 29

Cross Cut In Concrete, E of Curb In Front of Catch Basin, Adjacent to SW Cor. Lot 6, Block B, Silverton Addition.
 Elev. = 1360.34 NGVD 29

"□" Cut In SW Cor of Curb Inlet Top, Adjacent to NE Cor Lot 6, Block B, Copper Gate North Addition.
 Elev. = 1361.77 NGVD 29

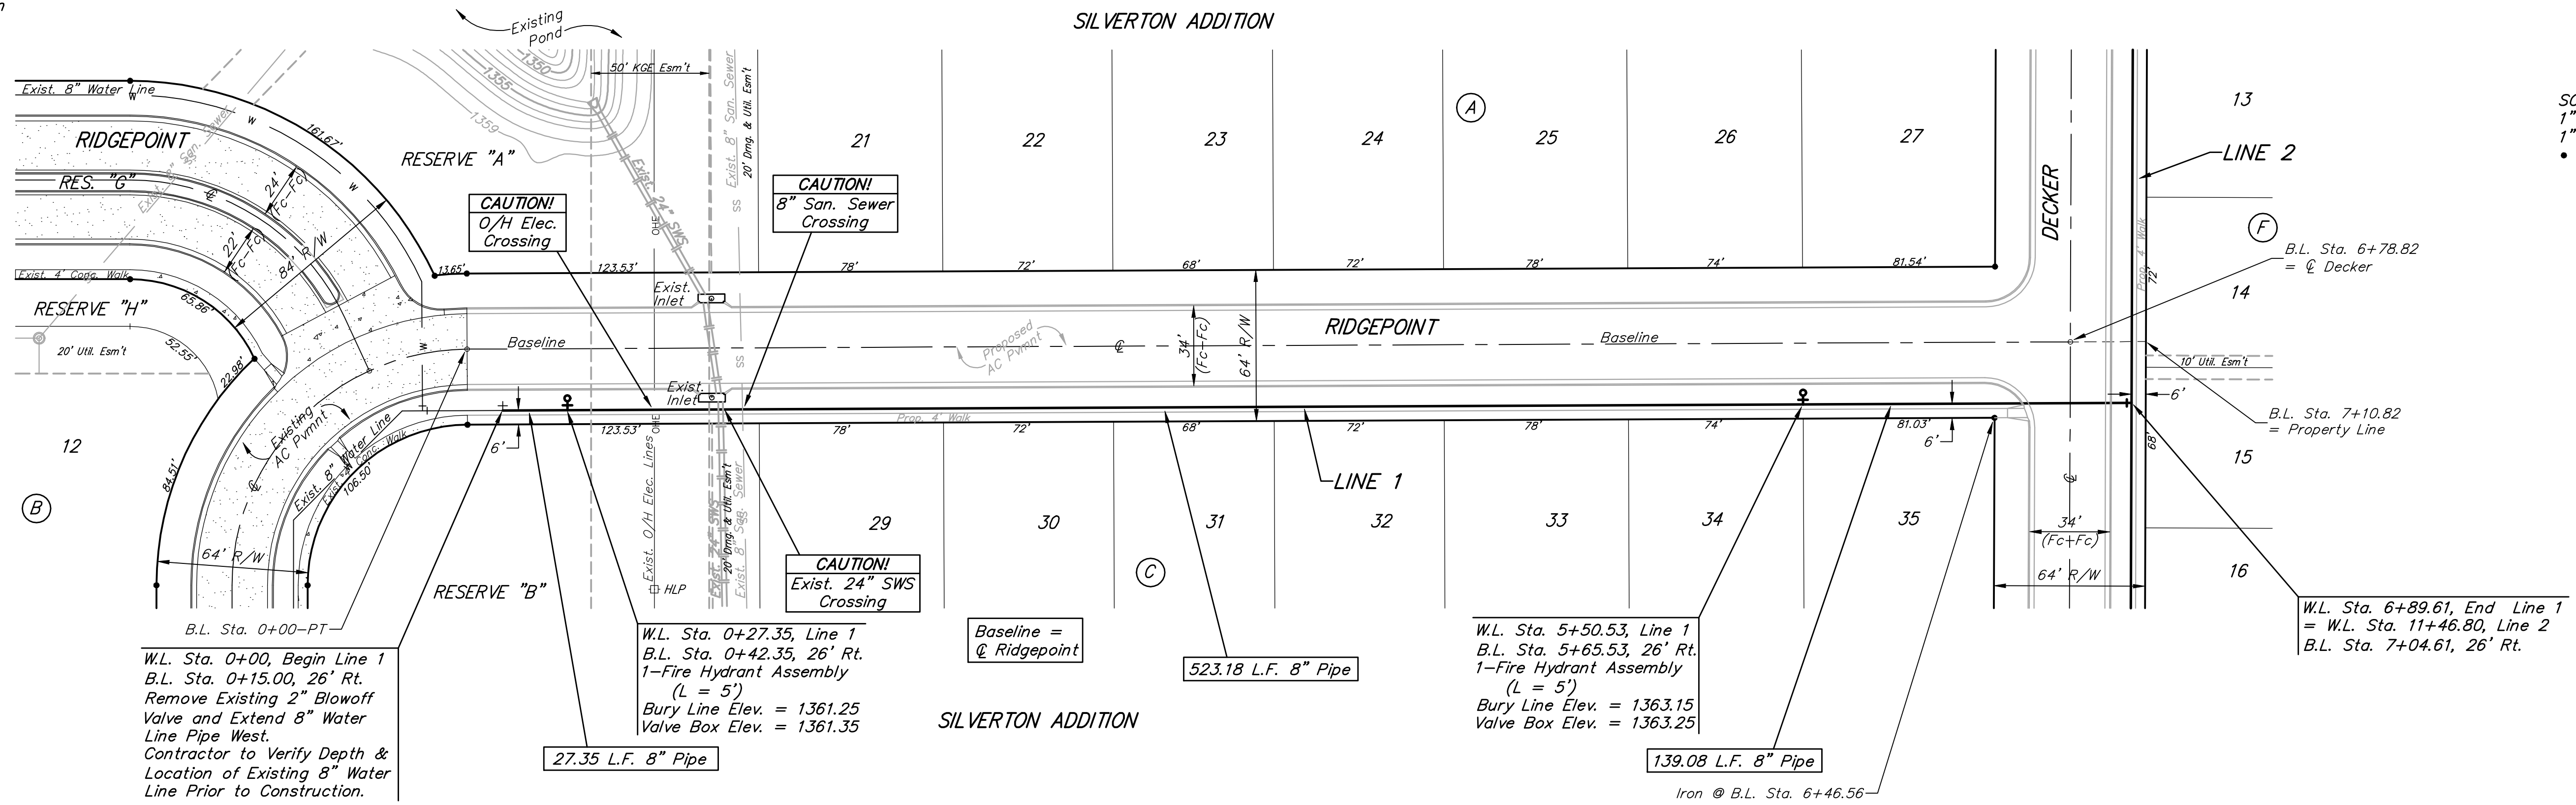

SCALE:
 1" = 40' HORIZONTAL
 1" = 5' VERTICAL
 • = IRON

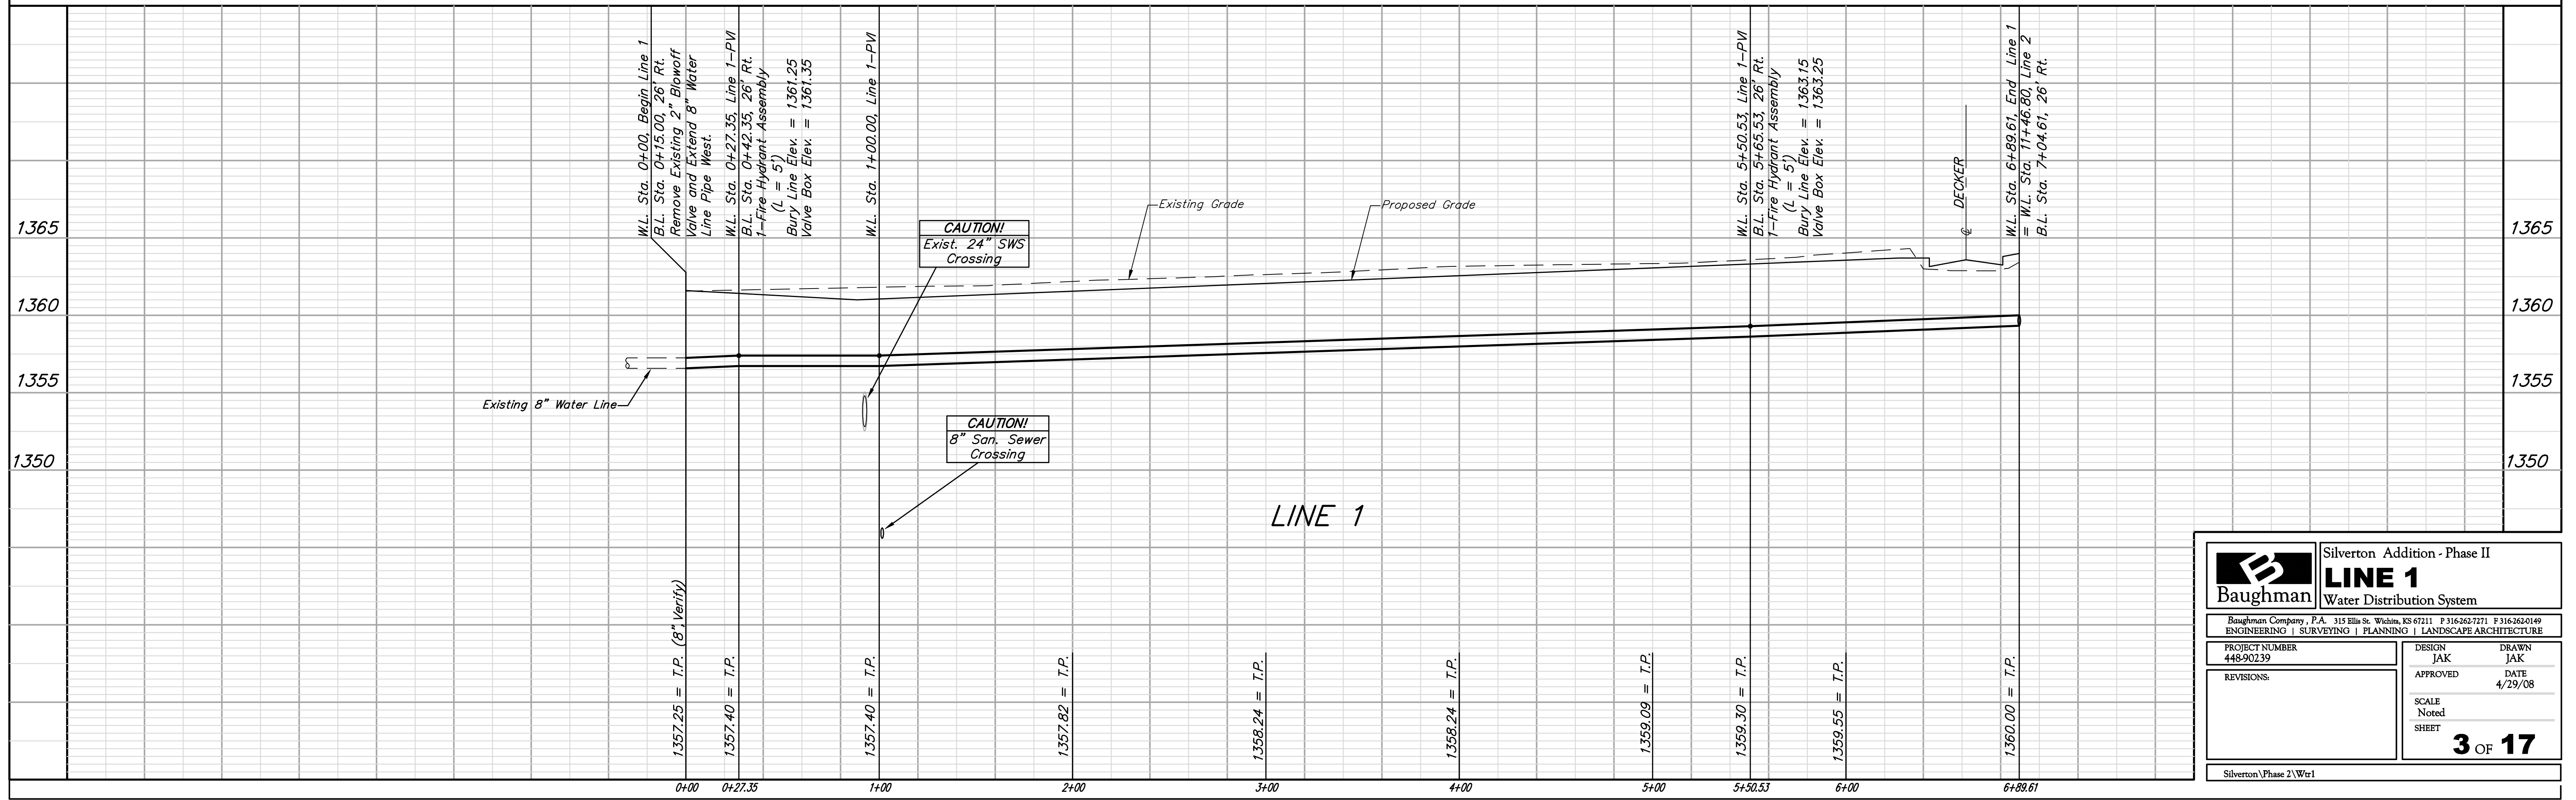

| | | | |
|---|----------------|-------------------------------|----------------|
| B Baughman | | Silverton Addition - Phase II | |
| | | LINE 1 | |
| | | Water Distribution System | |
| Baughman Company, P.A. 315 Ellis St. Wichita, KS 67211 P 316-262-7271 F 316-262-0149 ENGINEERING SURVEYING PLANNING LANDSCAPE ARCHITECTURE | | | |
| PROJECT NUMBER 448-90239 | DESIGN JAK | DRAWN JAK | |
| REVISIONS: | APPROVED | DATE 4/29/08 | |
| | SCALE Noted | SHEET | |
| | | | 3 OF 17 |
| Silverton Phase 2 Wt1 | | | |