
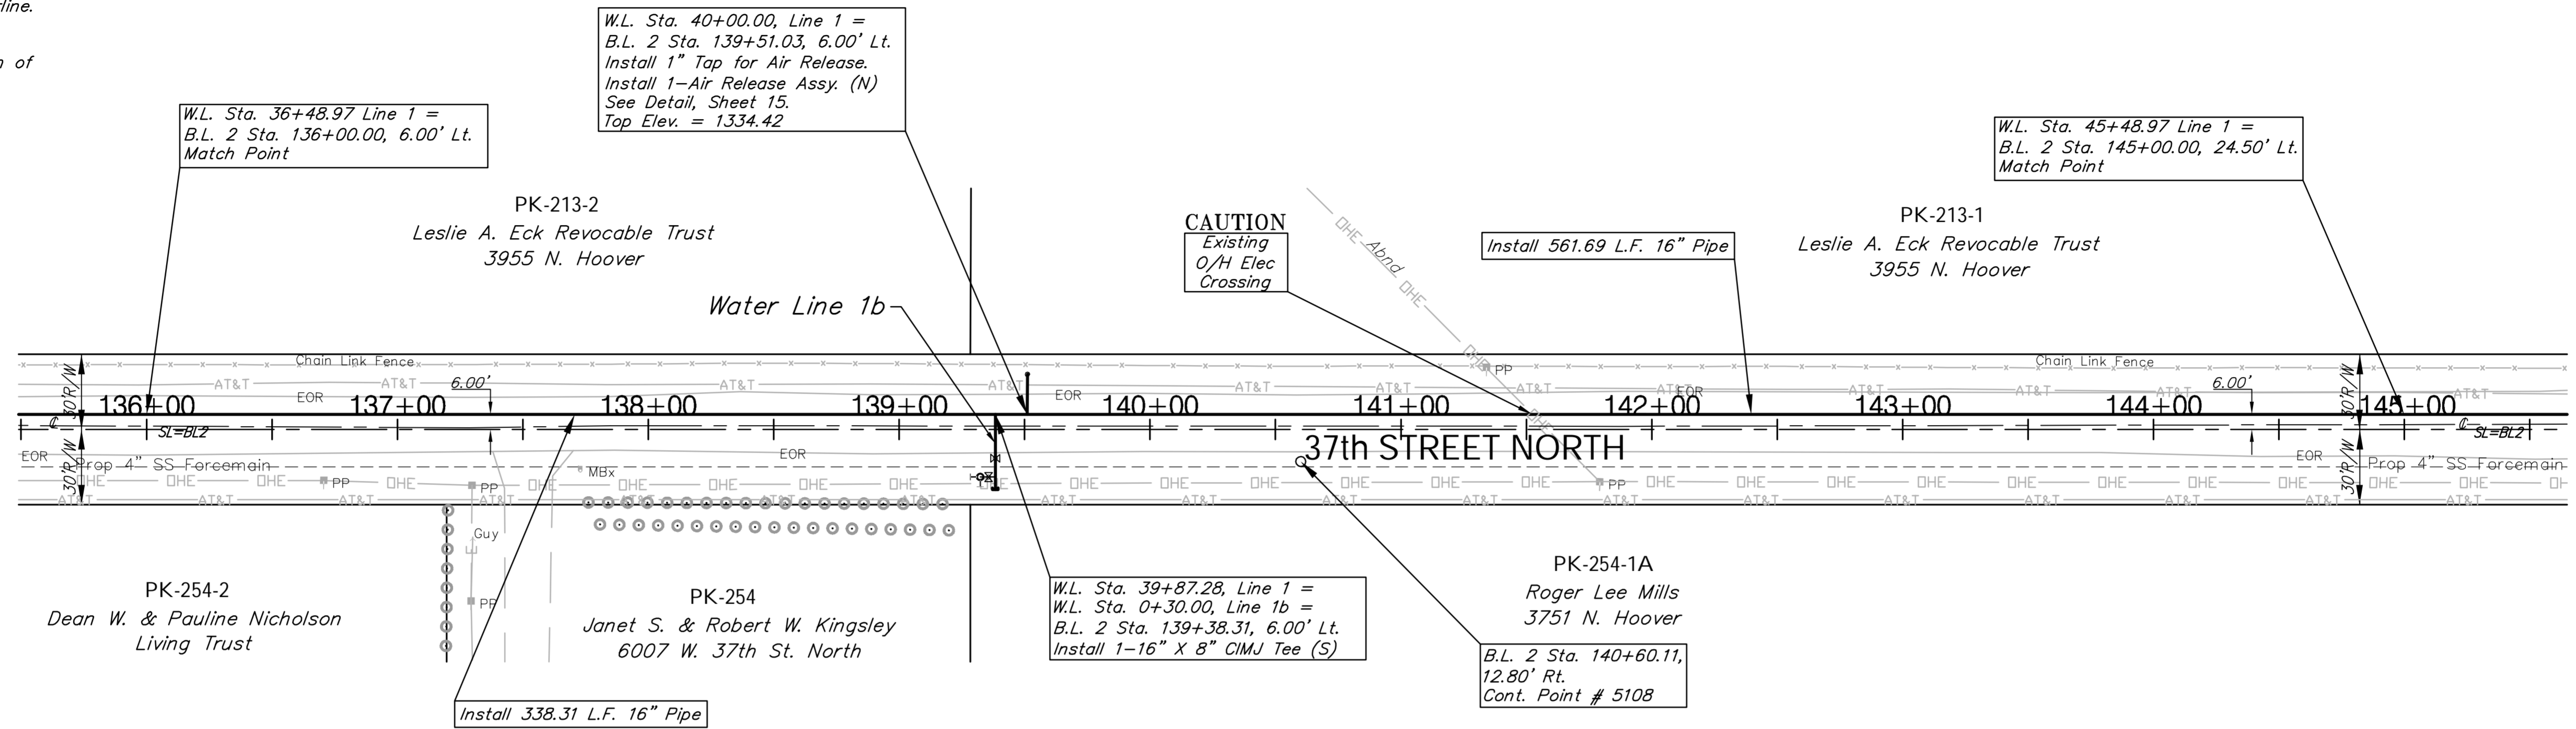


# Benchmarks

BM #5: Hoover and 37th St. N - COW  
 Benchmark at SW corner of Intersection, 16.40'  
 W of PP, 7.40' n of PP, 3.00' N of 4' high  
 chain link fence, 15.20' WNW of chain link  
 fence corner, 48.50' SW of Section corner Iron,  
 17.20' S of Centerline, 48.00' W of Centerline.  
 Elev. = 1333.68

BM #6: Ridge Port and 37th St. - N Rim of  
 SS MH, 100' E of Centerline, 54' S of  
 Centerline.  
 Elev. = 1332.71

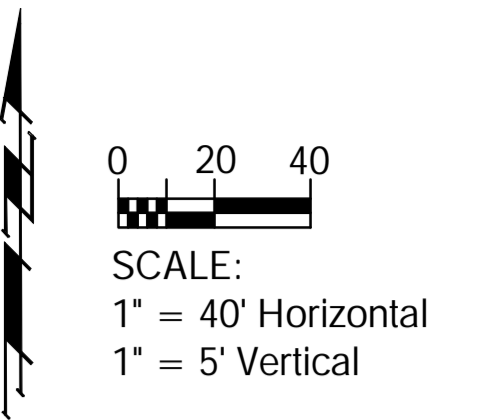

Revised 5-23-08

