
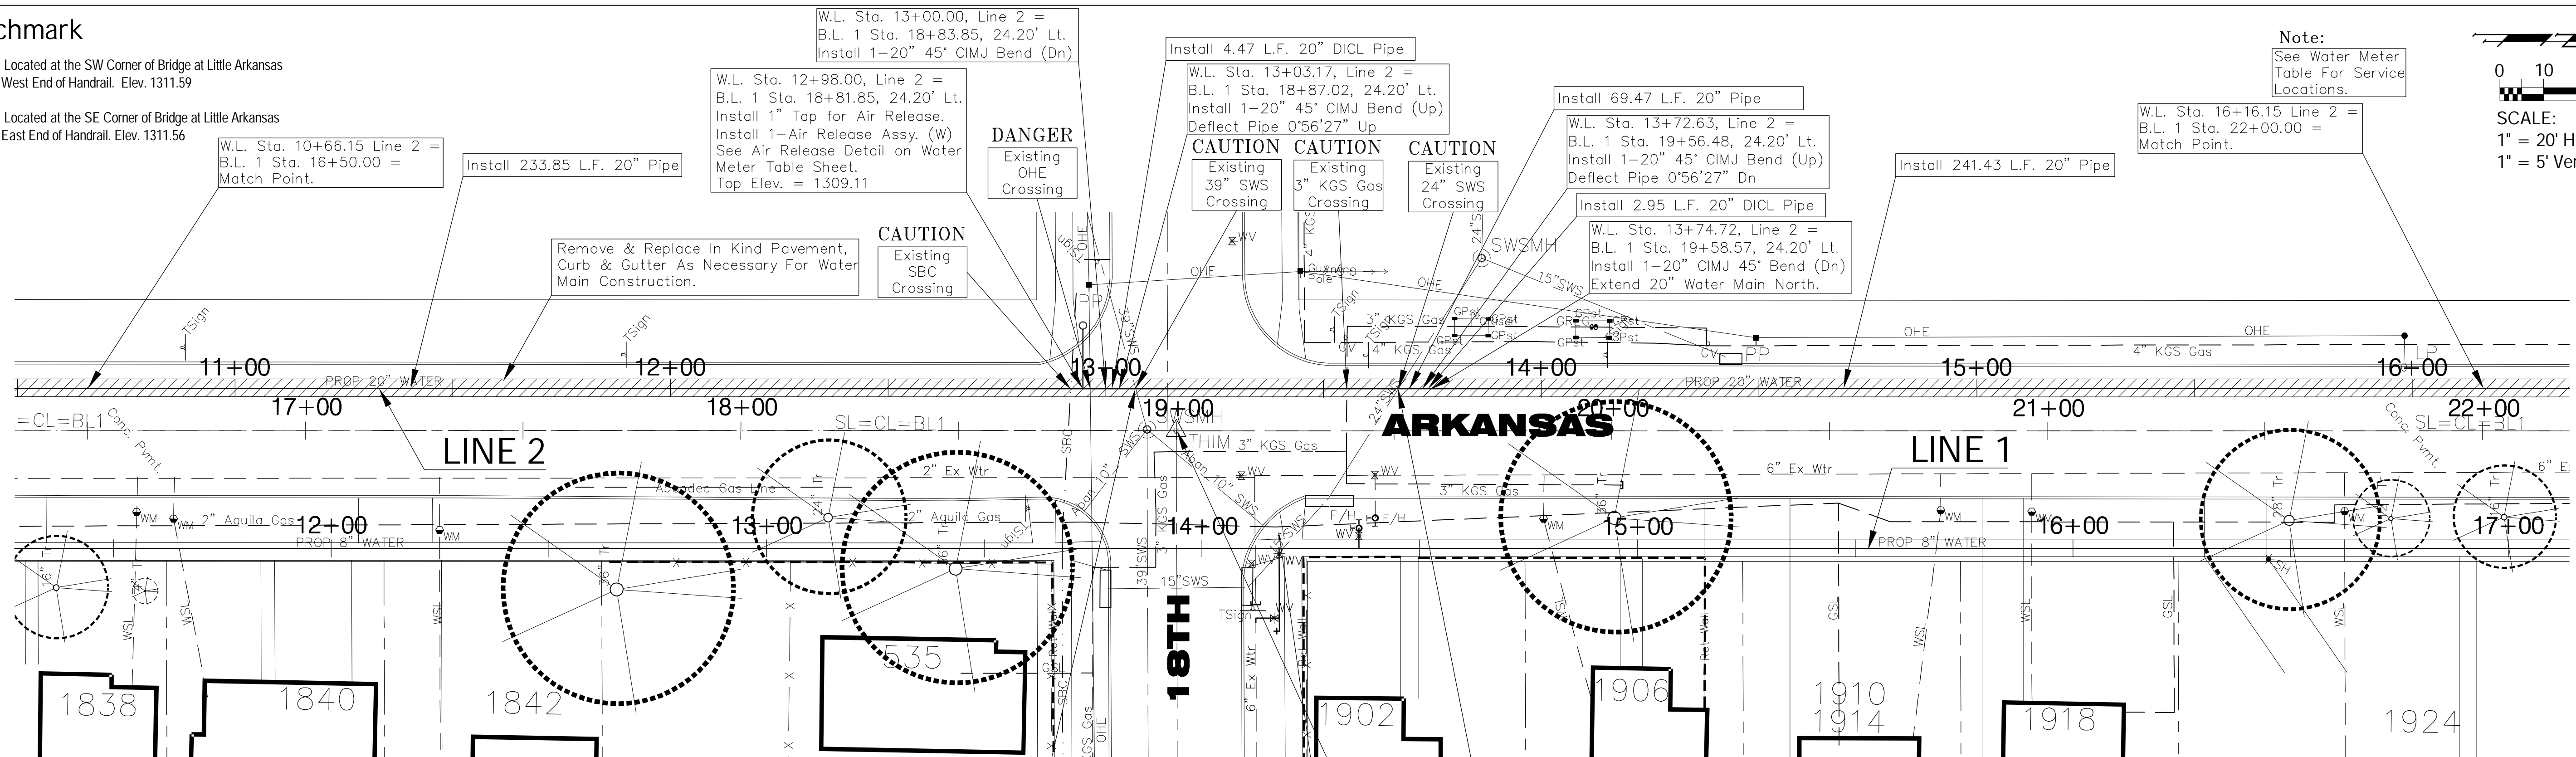


**Benchmark**

BM #3 - City of Wichita Disc Located at the SW Corner of Bridge at Little Arkansas River & 18th Street at West End of Handrail. Elev. 1311.59

BM #4 - City of Wichita Disc Located at the SE Corner of Bridge at Little Arkansas River & 18th Street at East End of Handrail. Elev. 1311.56

**Note:**  
See Water Meter Table For Service Locations.

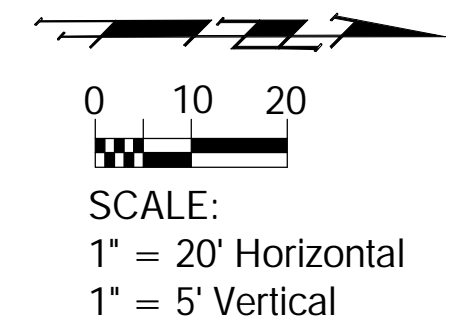

Remove & Replace In Kind Storm Sewer Pipe, As Necessary For Water Main Construction.

B.L. 1 Sta. 19+00.00 = THIMBLE @ Intersection of Center Line Arkansas Ave & 18th Street

