


1/4" D=5 IS THE INTERSECTION OF THE
 PROPOSED SEWER LINE WITH THE PAWNEE
 WHICH PT IS 1022.9' E. OF A. OLIVER

B.M. 141.38
 E.M. 123.73
 G.M. 111.44
 B.T. 131.65
 1" S.W. COR. OF N. COPING ON CONC. BRIDGE 100' E. OF COVER UNHARRY
 TOP OF EACH TUMBLE & OF PAWNEE IN LAVER
 EAST 1/4 M. OF NORTH OF PAWNEE
 TOP IRON N.W. CORNER OLD MANOR & MT VERNON

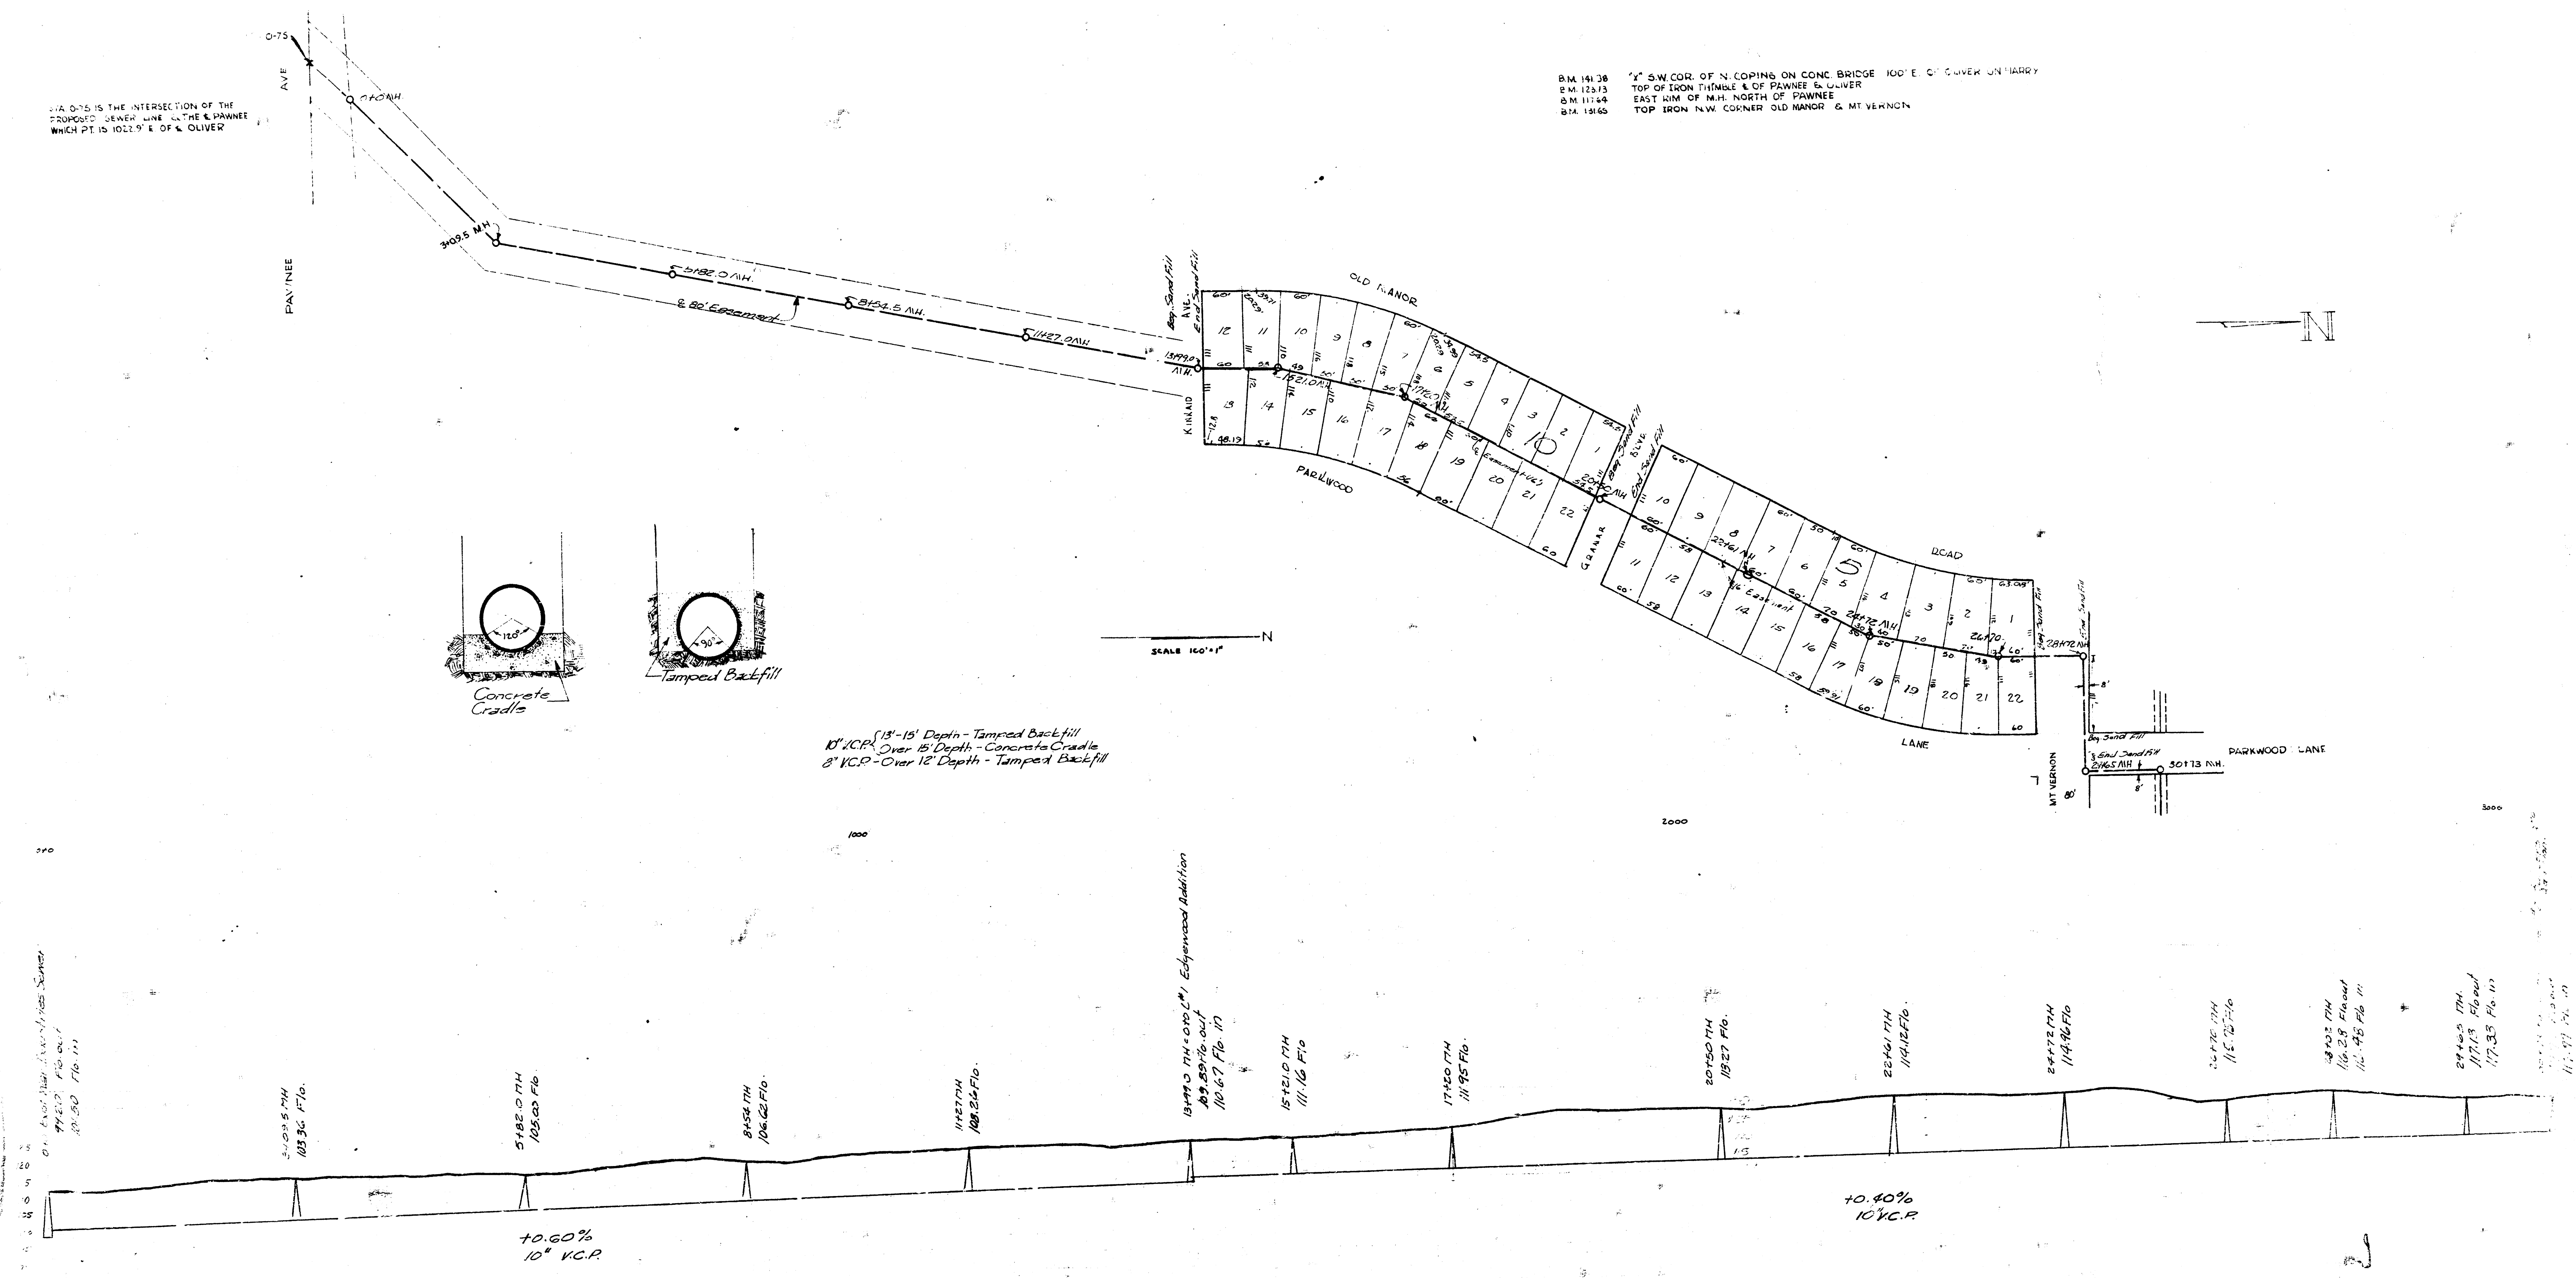

SUBMAIN 1, WAR INDUSTRIES' SEWER
 City of Wichita, Kansas
 L.E. White ~ City Engineer
 Date: 2-3-50 C 29-33

SHEET (1)

