



Mc ADAM ACRES

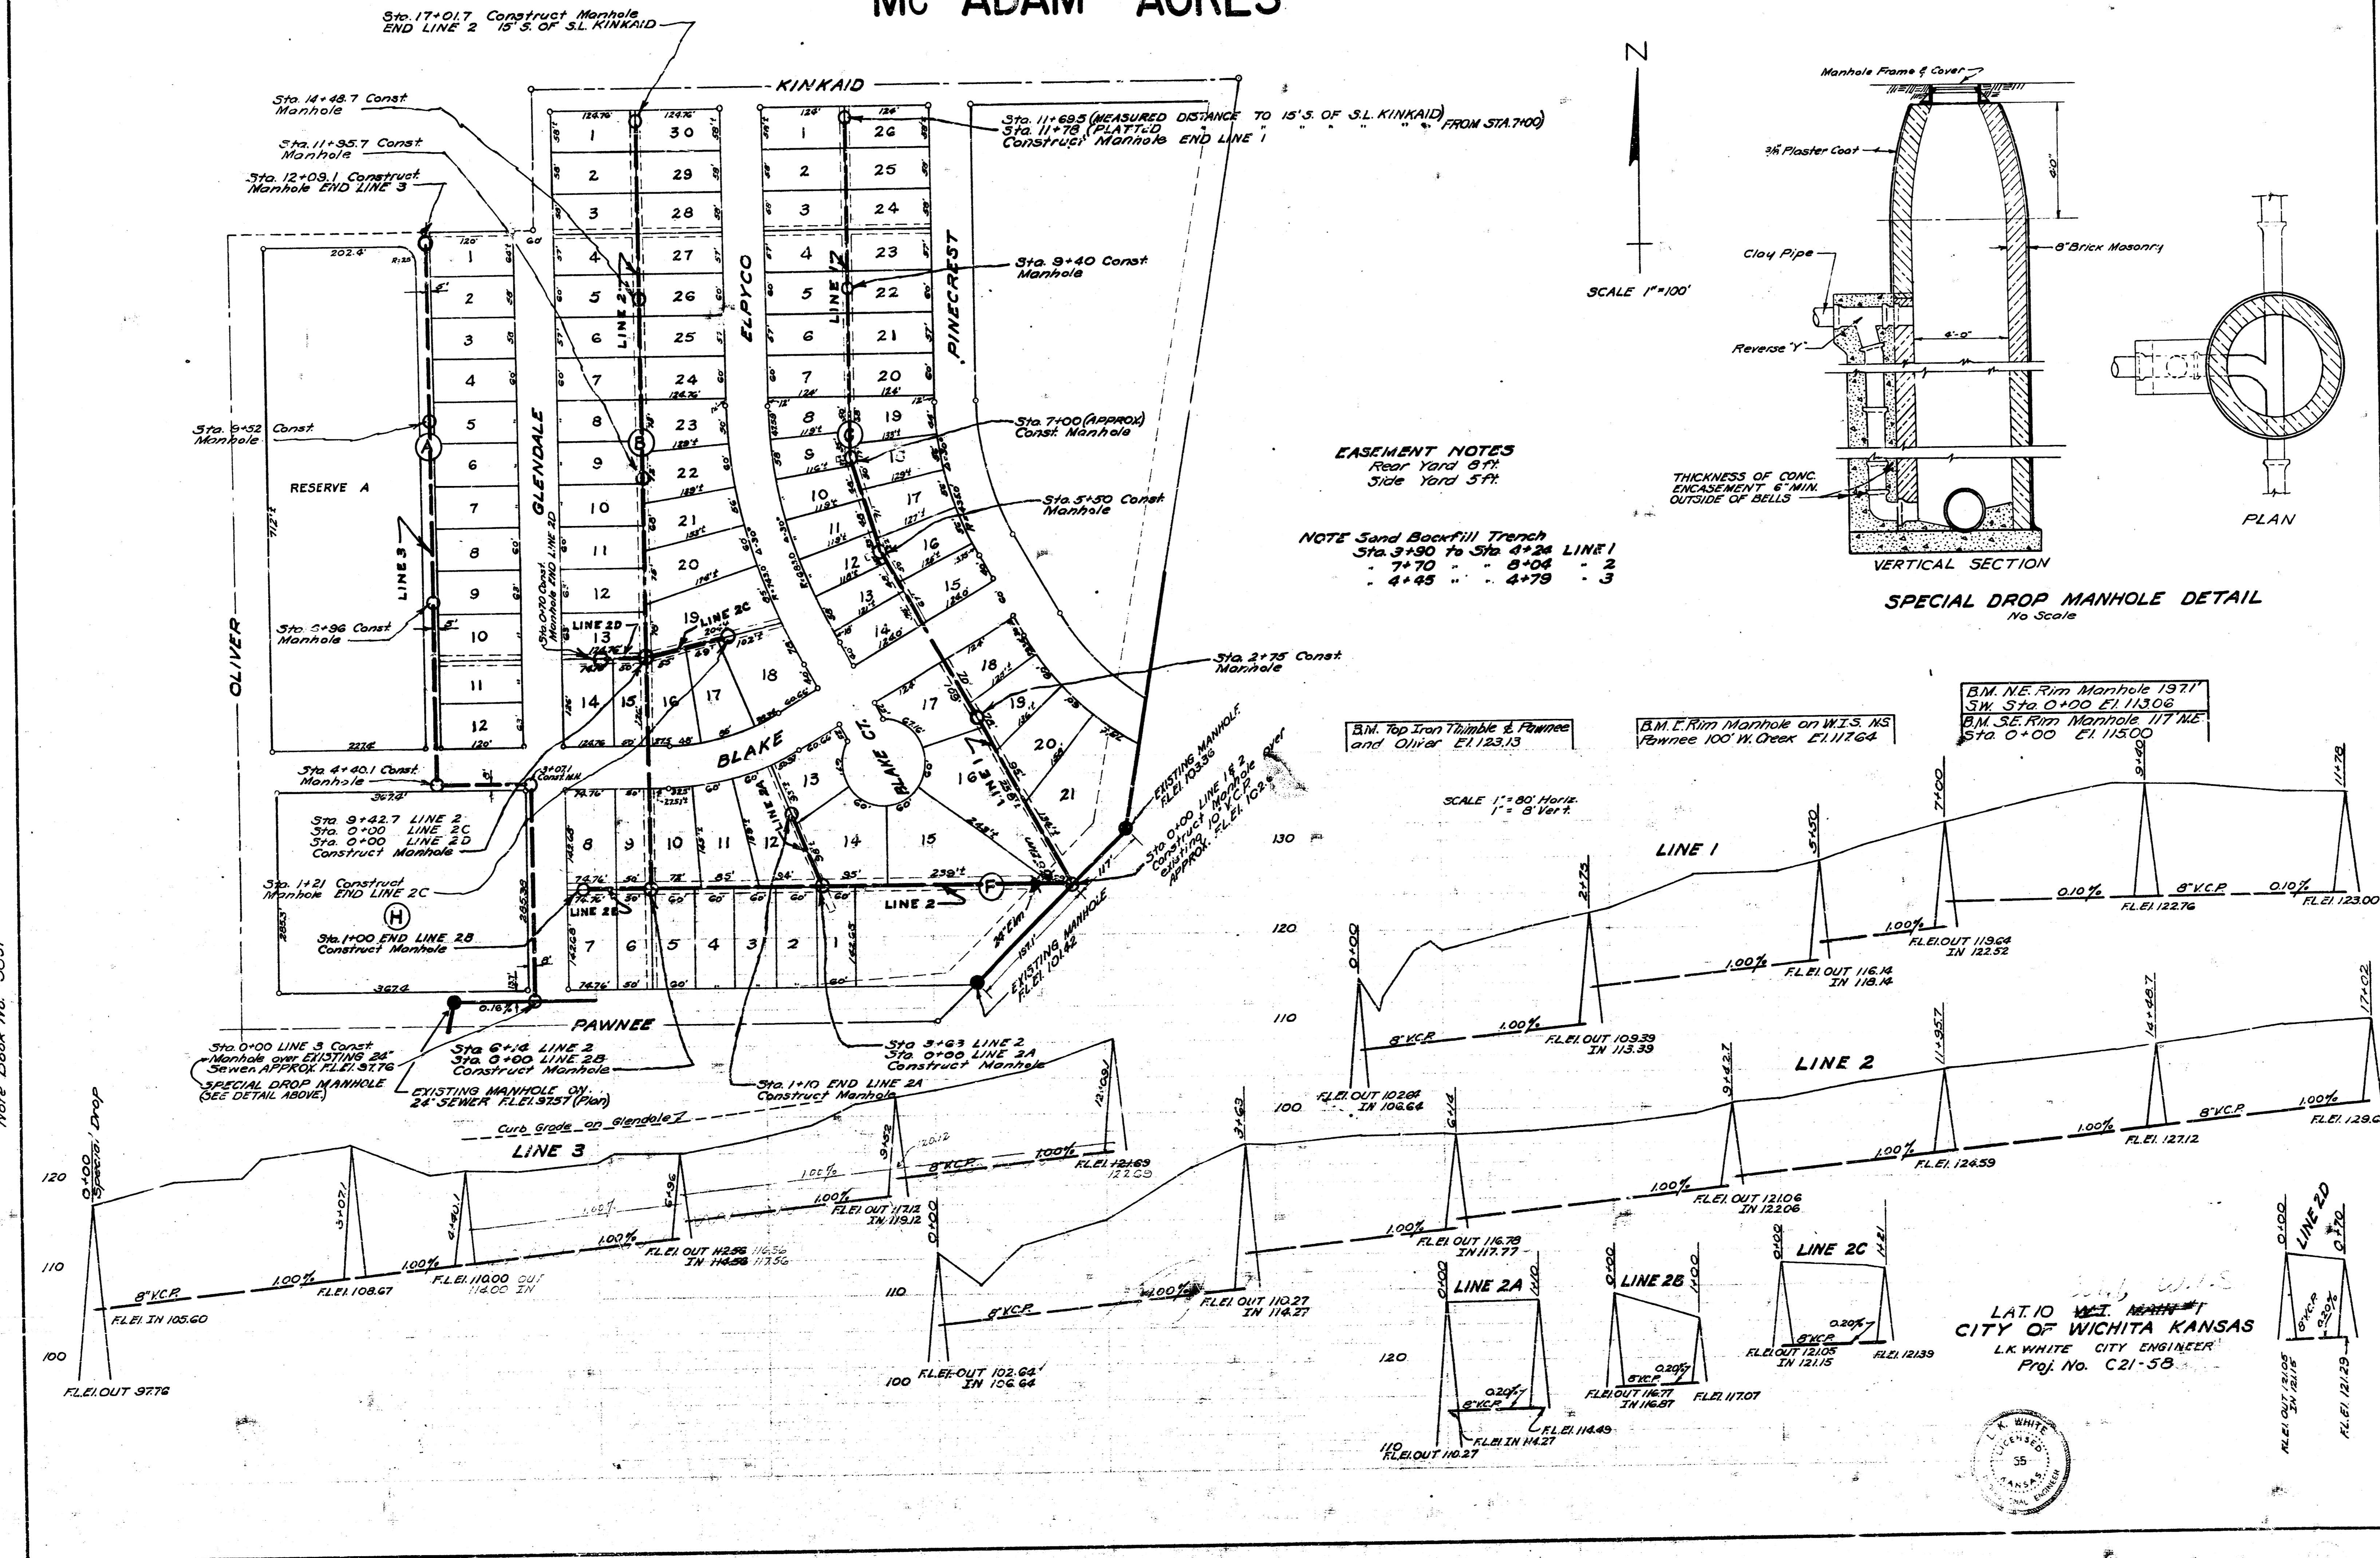

Date 10/12/54
 Drawn by J.L.A.
 Checked by J.L.A.
 Note Book No. 5837

EASEMENT NOTES
 Rear Yard 6 ft.
 Side Yard 5 ft.

NOTE Sand Backfill Trench
 Sta. 3+90 to Sta. 4+24 LINE 1
 - 7+70 - - 8+04 - 2
 - 4+48 - - 4+78 - 3

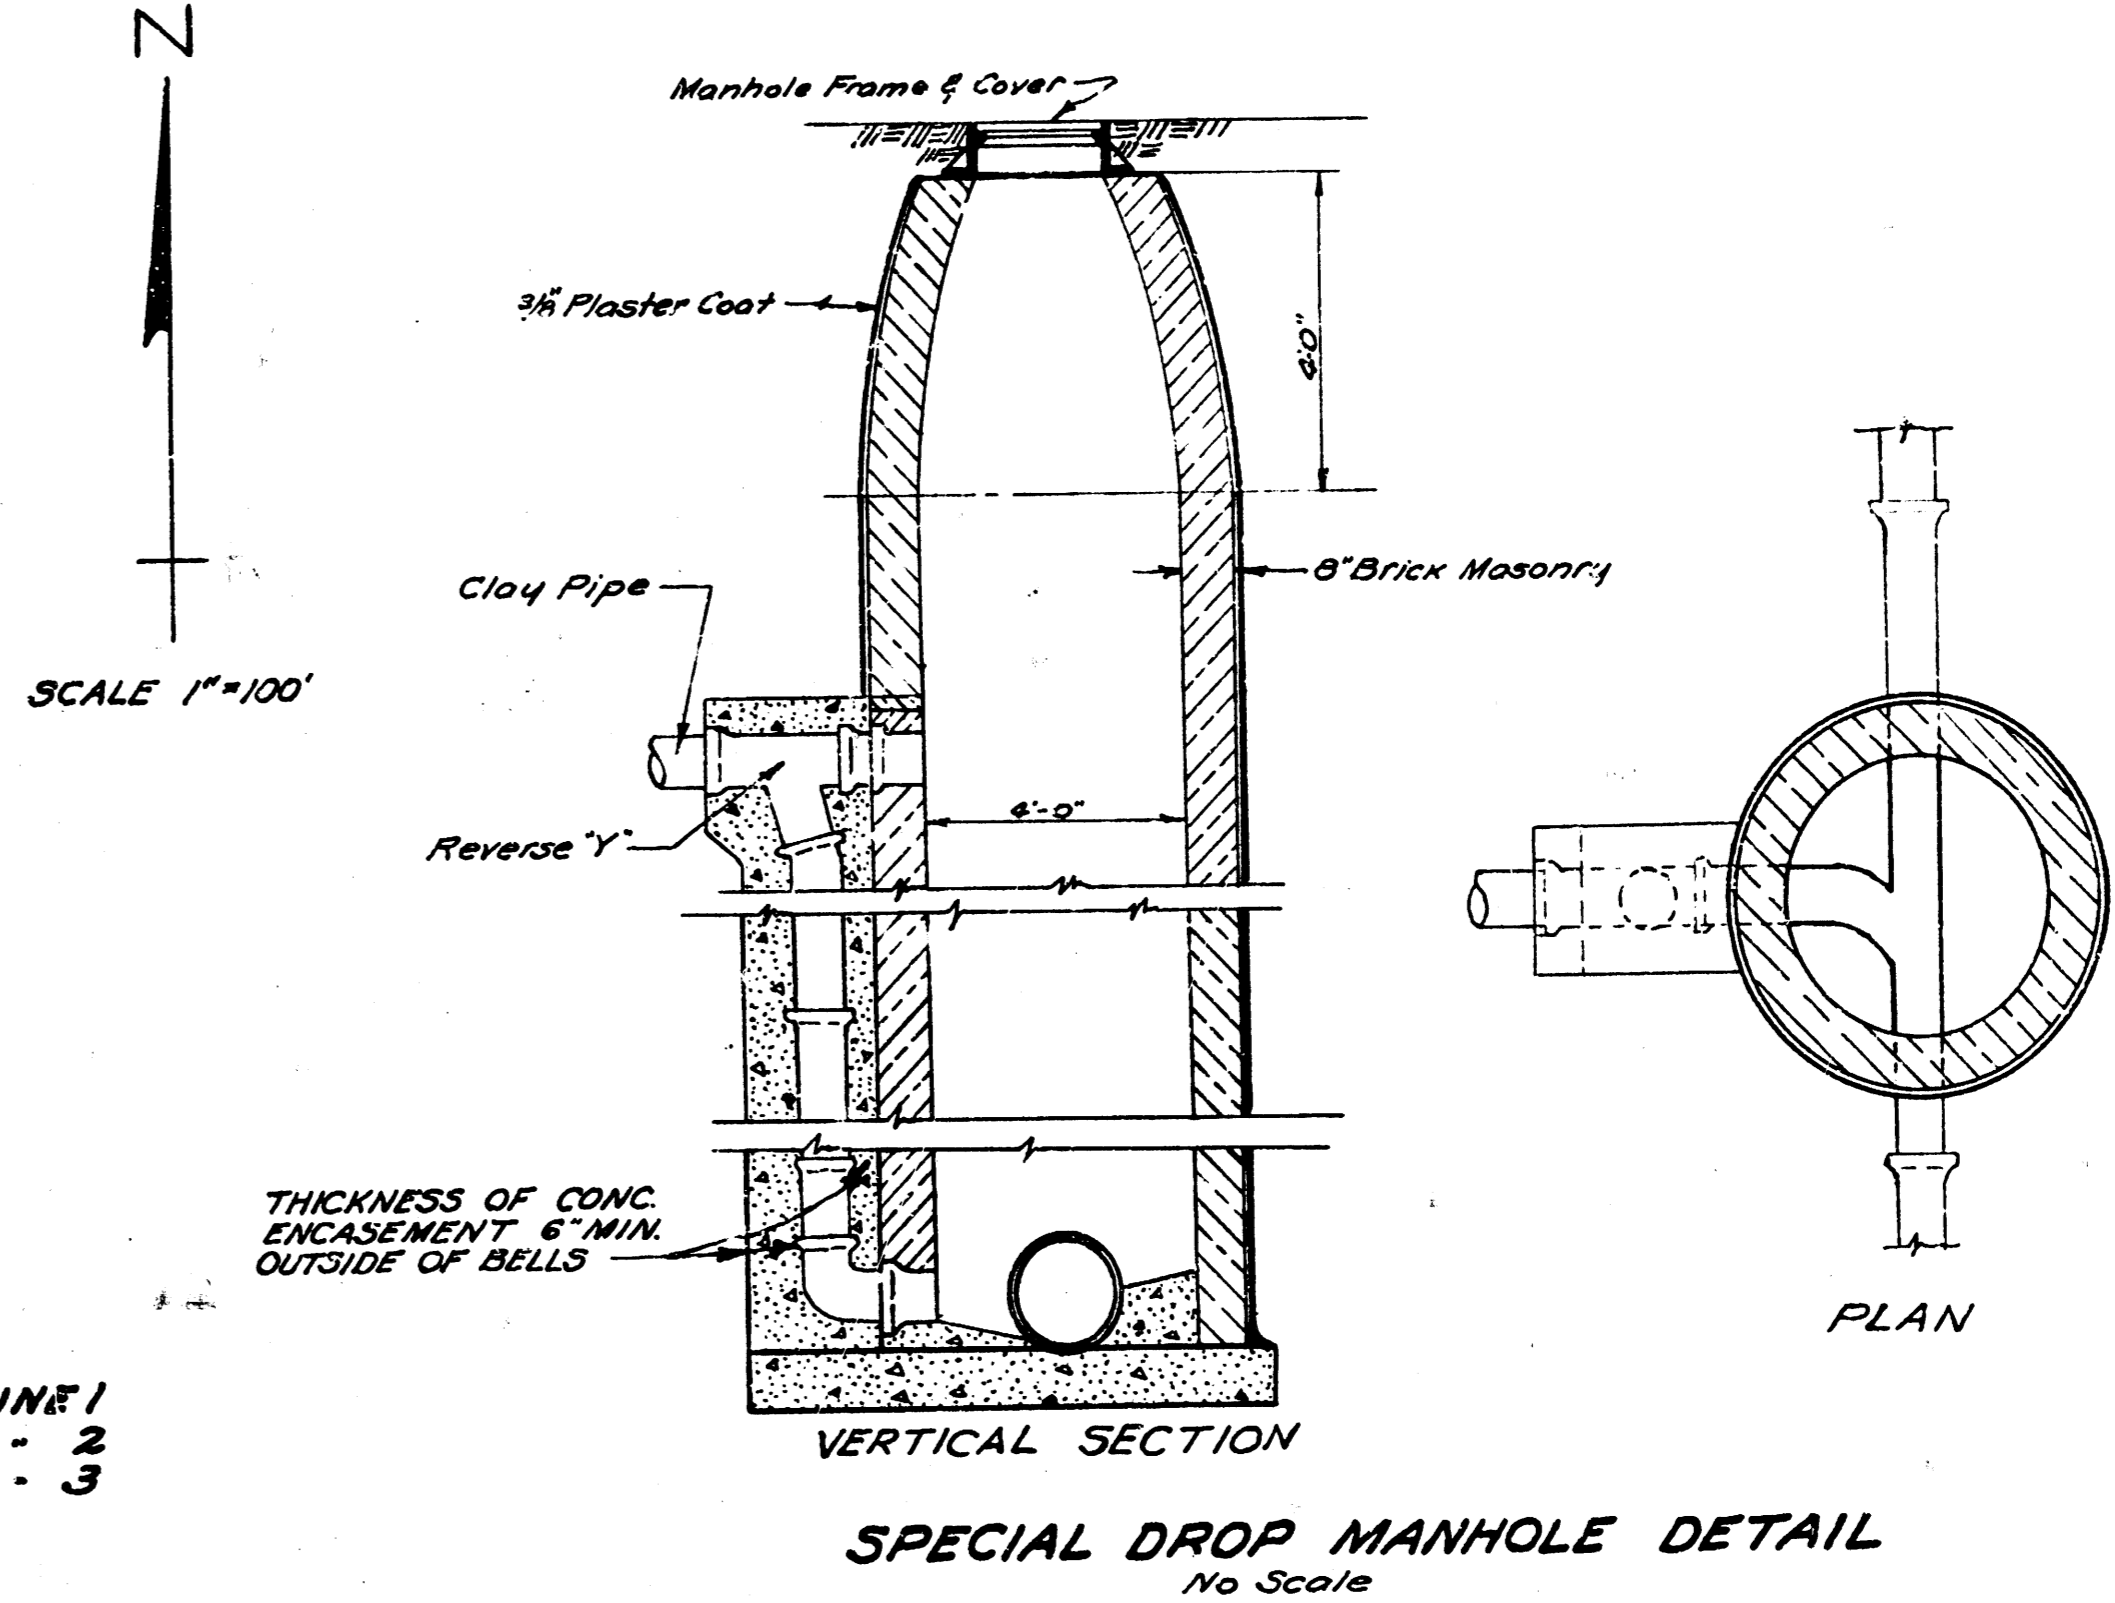

SCALE 1"=80' Horiz.
 1"=8' Vert.

B.M. Top Iron Thimble & Pawnee and Oliver E1.123.13
 B.M. E. Rim Manhole on W.S. KS Pawnee 100' W. Oak E1.117.64
 B.M. NE. Rim Manhole 1971 SW. Sta. 0+00 E1.113.02
 B.M. SE. Rim Manhole 117 NE. Sta. 0+00 E1.115.00

LINE 1
 LINE 2
 LINE 2A
 LINE 2B
 LINE 2C
 LINE 2D
 LINE 3

8" V.C.P.
 100%
 FLEI OUT 109.39 IN 113.39
 FLEI OUT 102.64 IN 106.64
 FLEI OUT 116.14 IN 118.14

L.A. WHITE
 CITY ENGINEER
 CITY OF WICHITA KANSAS
 Proj. No. C21-58

