



SURVEY J. KENSINGER NOTEBOOK K-24
 PLAN D. SELLERS
 CHECKED
 DATE OCT. 1955

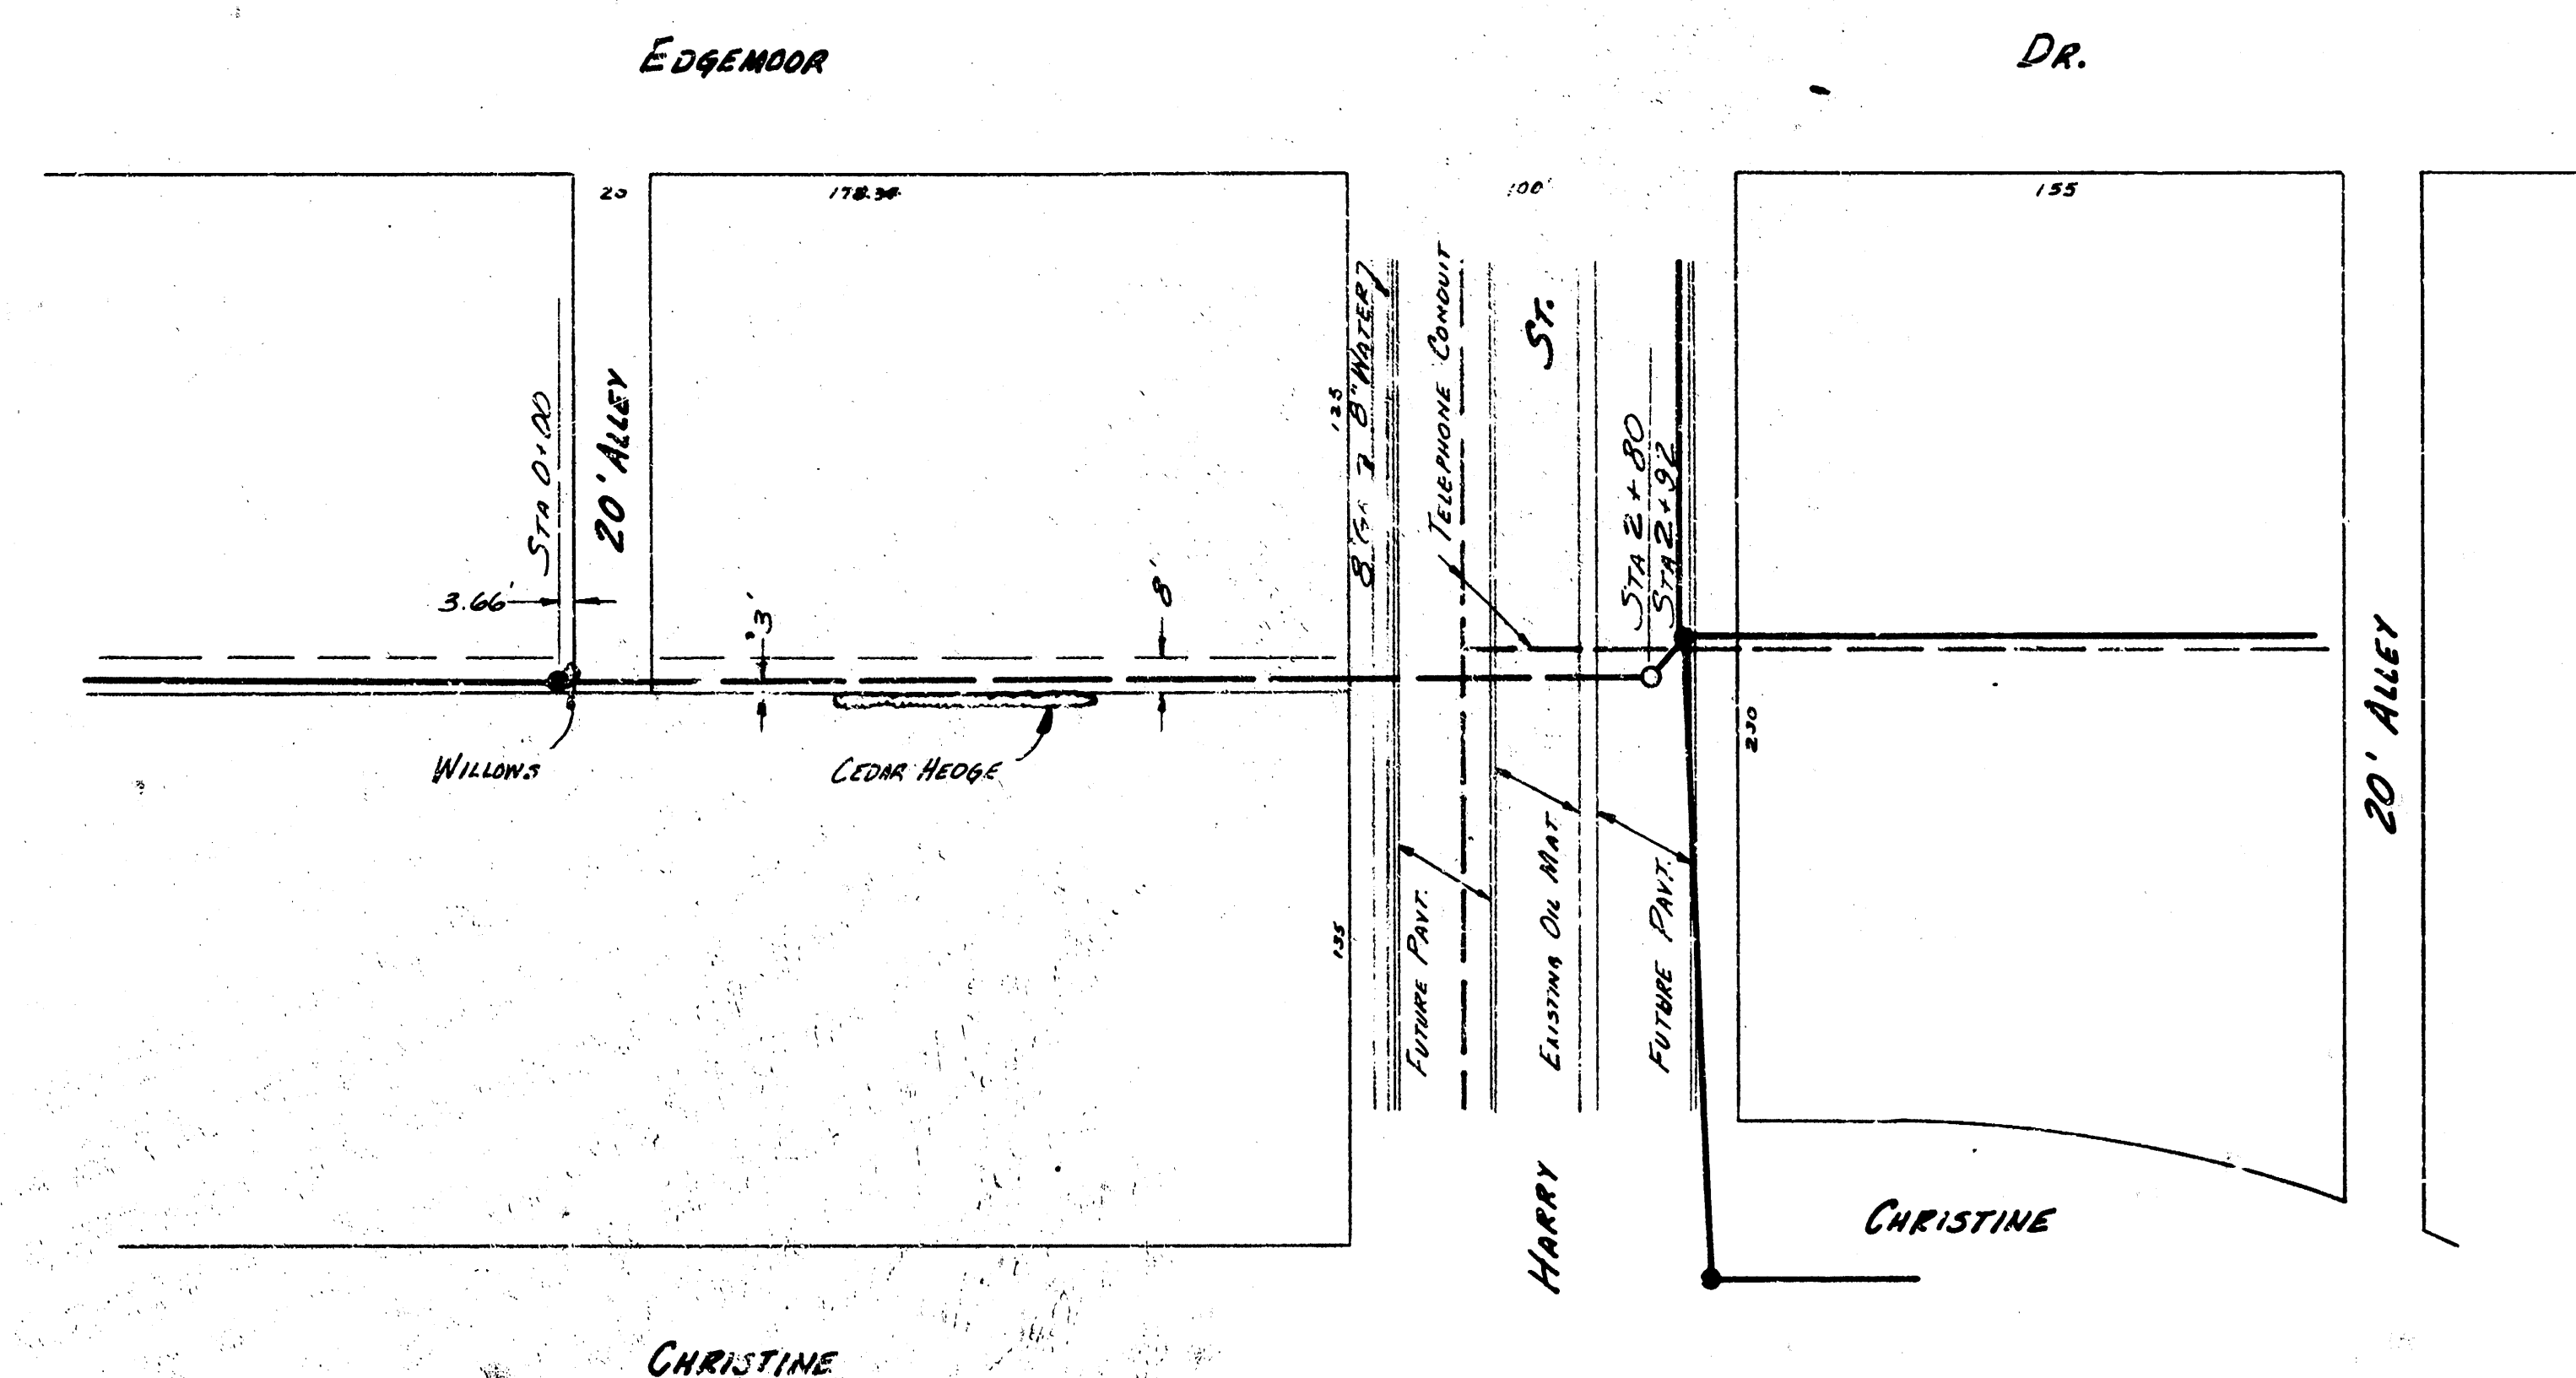

PLAN SCALE 1"=40'
 PROFILE SCALE 1"=40' HOR. 1"=4' VERTICAL

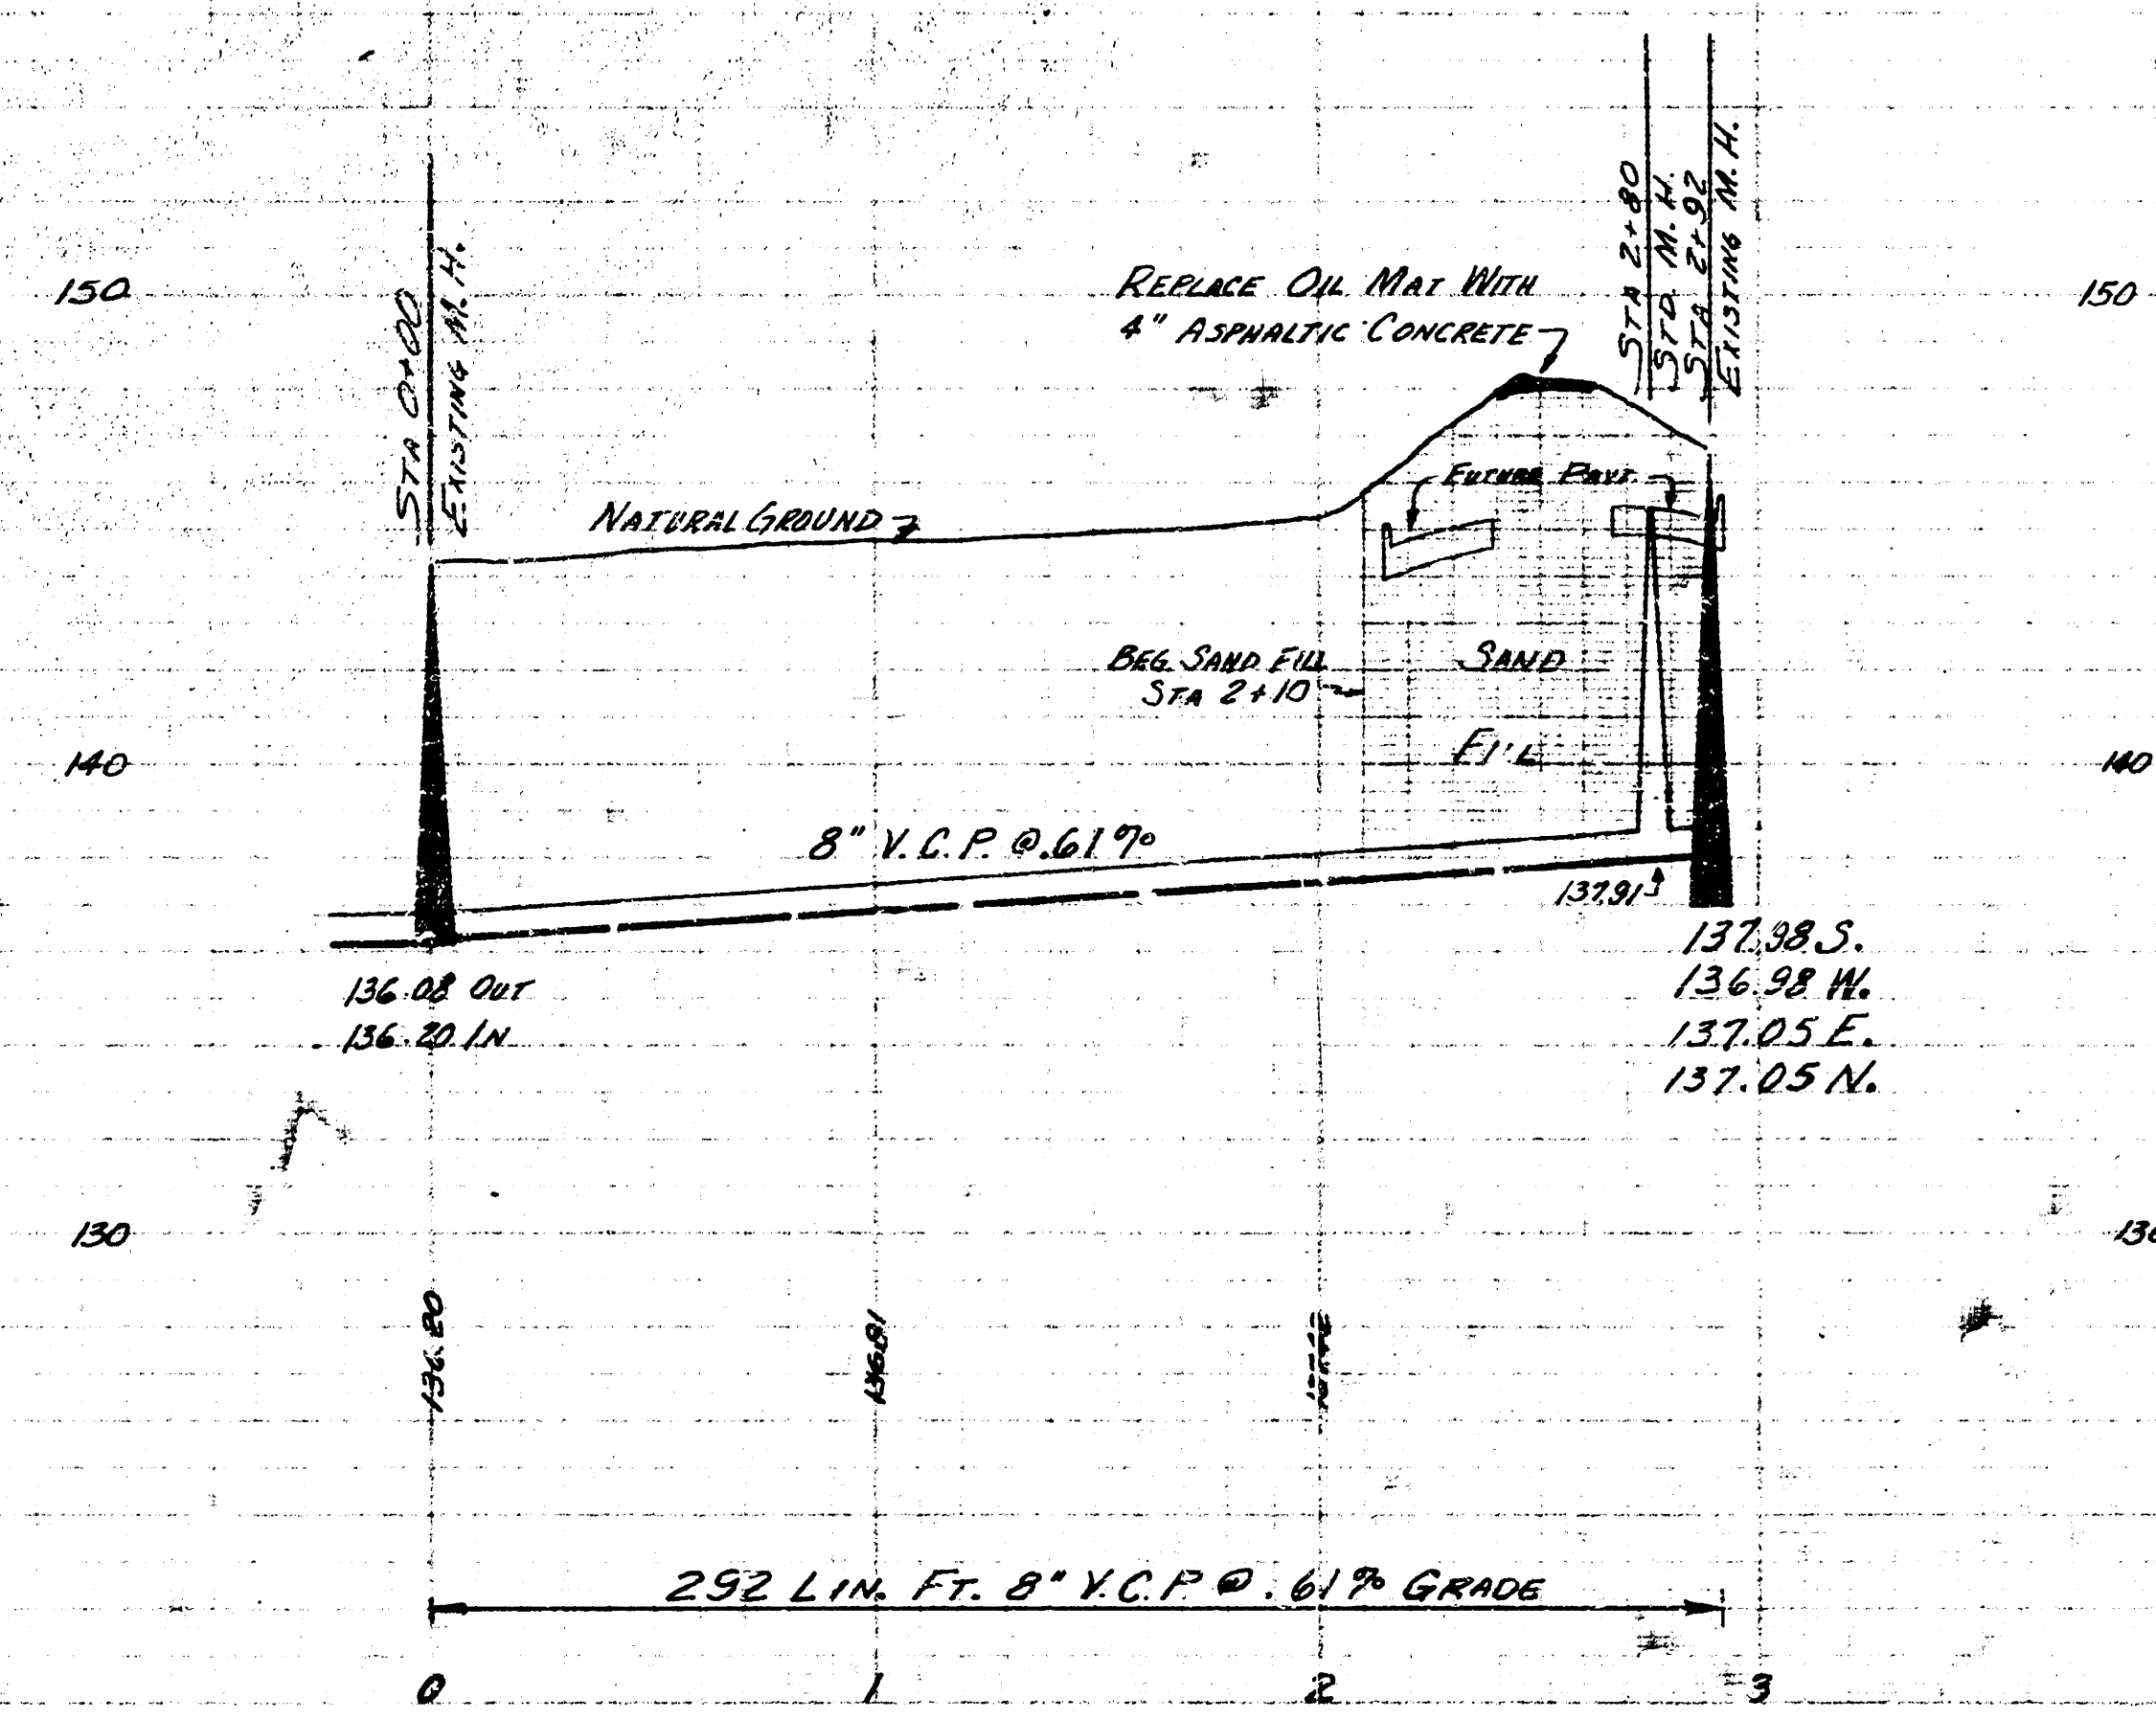

EXT. LAT. 2 SUB. 2 W.I.S.
 CITY OF WICHITA KANSAS
 B.E. SMITH CITY ENGINEER
 OCT. 1955