


SAND BACKFILL TRENCH
 STA. 0+00 TO STA. 2+00 LINE 1
 - 11+38 - - 11+72 - - 1
 - 3+52 - - 3+88 - - 1

B.M. Sp. S.S. Power Pole 15' E. of the
 E.L. Green Acres, S.L. Harry El. 141.63

B.M. S. Rim Manhole
 Sta. 0+00 El. 126.34

DATE 9/27/51
 DRAWN BY J.L.A.
 CHECKED BY
 NOTE BOOK NO. K-2

Scale: 1" = 60' Horiz.
 1" = 8' Vert.

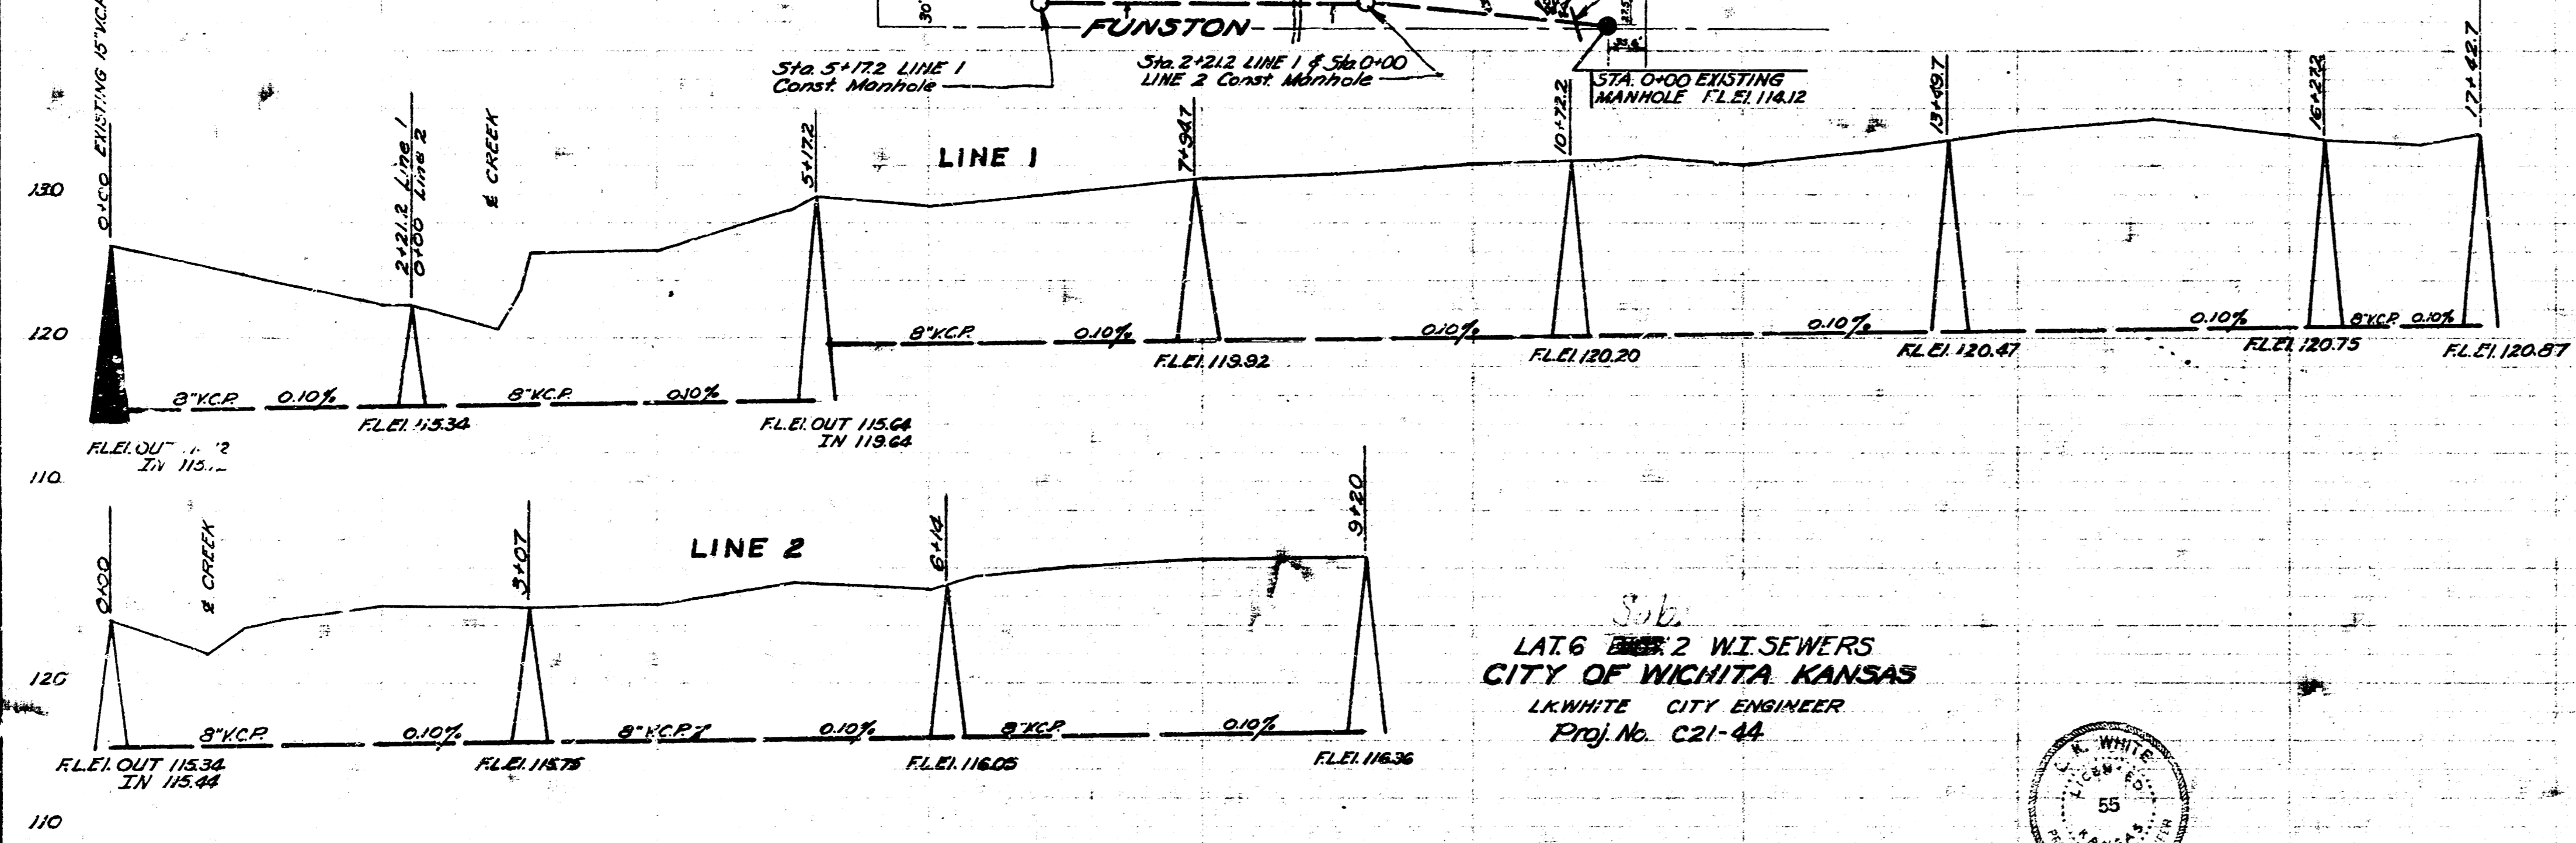

LAT 6 SE 2 W 2 SE 2 W
 CITY OF WICHITA KANSAS
 L. WHITE CITY ENGINEER
 Proj. No. C21-44

