


**A.J. CHRISTMAN  
SECOND ADDITION**

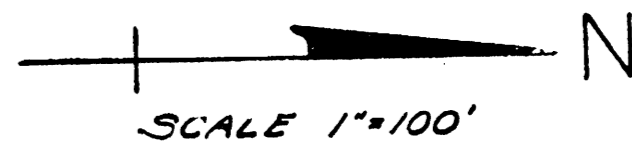


**EASEMENT NOTES**  
Rear Yard 6' in width  
Side Yard 5'

**SAND BACKFILL TRENCH**  
STA. 1+62 TO STA. 1+98 LINE 4  
" 1+26 " " 1+62 " 5  
" 0+00 " " 0+30 " 3  
" 1+25 " " 1+55 " 3

**CONC. ENCASUREMENT STA. 0+30 TO STA. 1+15  
LINE 3**

NOTE: All lines exceed 18' cover  
shall be laid on 6" cradle.

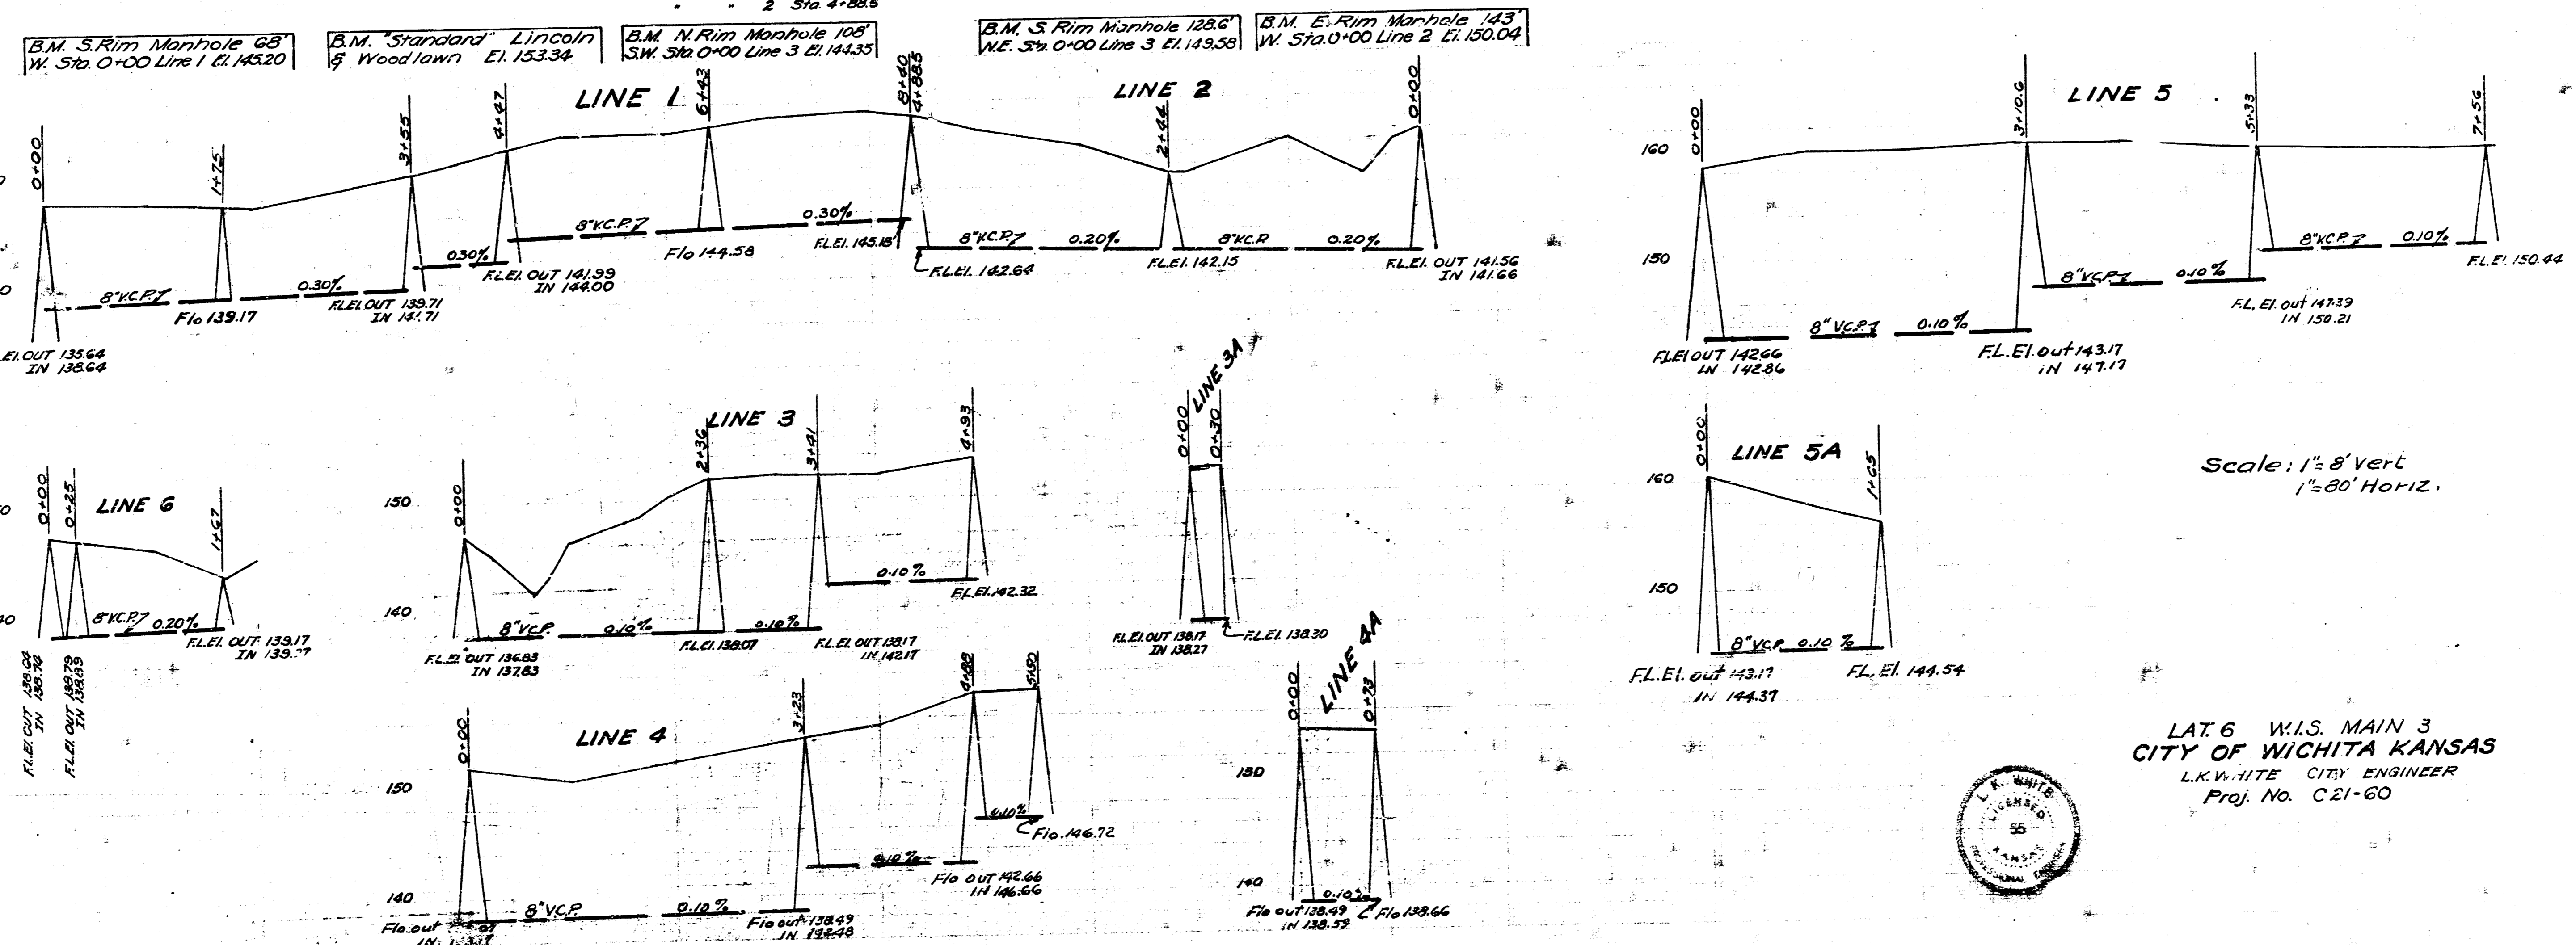

Scale: 1" = 8' Vert  
1" = 20' Horiz.

LAT. 6 W.S. MAIN 3  
CITY OF WICHITA KANSAS  
L.K. WHITE CITY ENGINEER  
Proj. No. C-21-60



Dwg. No. 12-3-51  
 J.L.A.  
 Checked by  
 Note Book No. JT 57 5-8